

**TCE COMPREHENSIVE INVESTIGATION AT  
ORGANIZATIONAL MAINTENANCE SHOP 28  
ALABAMA NATIONAL GUARD  
1622 SOUTH BROAD STREET  
MOBILE, ALABAMA  
GROUNDWATER INCIDENT NO. GW 07-01-02**

**CONTRACT NO. W91278-04-D-0044  
TASK ORDER 0006**

**SUBMITTED TO:**

**UNITED STATES ARMY CORP OF ENGINEERS  
MOBILE DISTRICT  
109 ST. JOSEPH STREET  
MOBILE, ALABAMA 36602**

**PREPARED BY:**

**AEROSTAR ENVIRONMENTAL SERVICES, INC.  
803 GOVERNMENT STREET  
SUITE A  
MOBILE, ALABAMA 36602  
(251) 432-2664**

**APRIL 2007**

---

Emilie A. Wien, Project Manager

Date

---

William K. Parrish, P.G., Senior Project Geologist

Date

## **Certification Page**

I certify under penalty of law that I am an Alabama Registered Professional Geologist experienced in hydrogeologic investigations. The investigation described in this report was performed by a geologist or Alabama Registered Professional Geologist experienced in hydrogeologic investigations. The information submitted herein, to the best of my knowledge and belief, is true, accurate and complete. I am aware that there are significant penalties for submitting false information.

---

William K. Parrish, P.G. No. 139

**Draft**  
**TCE Comprehensive Investigation At**  
**Organizational Maintenance Shop 28**  
**Alabama National Guard**  
**1622 South Broad Street**  
**Mobile, Alabama**

Contents Page

<b>CERTIFICATION PAGE</b>	i
<b>1.0 INTRODUCTION</b>	1
<b>2.0 BACKGROUND</b>	2
2.1 Site Description and History	2
2.2 Records Review	3
2.3 Regional Geology and Hydrogeology	4
2.3.1 Regional Geology	4
2.3.2 Regional Hydrogeology	5
2.3.3 Site Geology/Hydrogeology	7
<b>3.0 INVESTIGATIVE METHODOLOGY</b>	8
3.1 Hazard Evaluation	8
3.2 Confirmatory Groundwater Sampling Prior to Initiating Work	8
3.3 Soil and Groundwater Sampling and Monitoring Well Installation	9
3.3.1 Phase 1: Soil and Groundwater Sampling	9
3.3.2 Phase 2: Soil and Groundwater Sampling	11
3.3.3 Phase 3: Monitoring Well Installation and Groundwater Sampling	11
3.3.4 Investigative Derivative Waste Management	12
<b>4.0 FINDINGS</b>	13
4.1 Site Geology	13
4.2 Soil and Groundwater Analytical Results	13
4.2.1 Confirmatory Groundwater Sampling	13
4.2.2 Phase 1: Soil and Groundwater Sampling	13
4.2.3 Phase 2: Soil and Groundwater Sampling	14
4.2.4 Phase 3: Soil and Groundwater Sampling	14
<b>5.0 CONCLUSIONS AND RECOMMENDATIONS</b>	16

## Figures

- Figure 1 – Site Location Map
- Figure 2 – Site Plan
- Figure 3 – Location of Temporary Wells, Piezometers, and Monitoring Wells
- Figure 4 – Soil and Groundwater Sample Locations
- Figure 5 – Groundwater Elevation Map (11/22/2006)
- Figure 6 – TCE Concentrations in Groundwater
- Figure 7 – TCE Concentrations in Soil (Collected between 0-12")
- Figure 8 – TCE Concentrations in Soil (Subsurface Soil Sample)

## Tables

- Table 1 – Historical Groundwater Elevation Survey Data
- Table 2 – OVA Soil Field Screening Summary
- Table 3 – TCE Soil Analytical Summary
- Table 4 – TCE Groundwater Analytical Summary
- Table 5 – Soil Analytical Summary (Detected VOCs)
- Table 6 – Soil Analytical Summary (Detected SVOCs)
- Table 7 – Groundwater Analytical Summary (Detected VOCs)

## Appendices

- Appendix A – Soil Boring Logs/Monitoring Well Construction Logs
- Appendix B – Groundwater Sampling Logs
- Appendix C – Investigative Derived Waste Inventory
- Appendix D – Laboratory Analytical Reports

## LIST OF ACRONYMS

ADEM	Alabama Department of Environmental Management
ALNG	Alabama National Guard
AMSL	Above Mean Sea Level
ARBCA	Alabama Risk Based Corrective Action
BGS	Below Ground Surface
BTEX	Benzene, Toluene, Ethylbenzene, and Total Xylenes
CoC	Chemical of Concern
DPT	Direct Push Technology
DO	Dissolved Oxygen
FTL	Field Team Leader
GCAL	Gulf Coast Analytical Laboratory, Inc.
IDW	Investigative Derivative Waste
ISL	Initial Screening Levels
HASP	Health and Safety Plan
MAA	Mobile Airport Authority
MCL	Maximum Contaminant Level
MTBE	Methyl Tertiary Butyl Ether
OMS	Organizational Maintenance Shop
PCB	Polychlorbiphenols
PID	Photo-ionization Detector
PI	Preliminary Investigation
PM	Project Manager
PPM	Parts per million
PPE	Personal Protective Equipment
PRG	Preliminary Remediation Goal
PSV	Preliminary Screening Value
PZ	Piezometer
QAPP	Quality Analysis Project Plan
QA/QC	Quality Assurance/ Quality Control
RFI	Request for Information
SI	Secondary Investigation
SOP	Standard Operating Procedures
SP	Sampling Plan
SSTL	Site Specific Target Level
SVOC	Semi-Volatile Organic Compounds
TAT	Turn Around Time
TCE	Trichloroethylene
TW	Temporary Well
USACE	United States Army Corps of Engineers
USEPA	United States Environmental Protection Agency
VOC	Volatile Organic Compounds
WP	Work Plan

## 1.0 INTRODUCTION

Aerostar Environmental Services, Inc. (AEROSTAR) has completed the TCE Comprehensive Investigation at the Organizational Maintenance Shop (OMS) 28 located at 1622 South Broad Street in Mobile, Alabama. OMS 28 is an active unit of the Alabama Army National Guard (ALNG), hereafter referred to as the site. AEROSTAR was contracted by the Army Corps of Engineers, Mobile District in September 2005 to determine the extent of trichloroethylene (TCE) contamination in soil and groundwater at the site. This report summarizes the horizontal delineation of TCE under Contract No. W91278-04-D-0044 Contract Task Order (CTO) 0006. A Site Location Map is presented as Figure 1.

OMS 28 is located in Mobile County, near downtown Mobile, between Interstate 10 and the Mobile Bay. A single 2,000 gallon gas/diesel underground storage tank (UST) was removed from OMS 28 in December 1993. Following tank removal at pit 2 in October 1992, a preliminary investigation (PI) was performed for pit 2 in October 1993, but did not fully determine the extent of soil or groundwater contamination. A Secondary Investigation (SI) of pit 2 was completed in December 1994, establishing the extent of soil and groundwater contamination at the site. The 1994 SI was followed by quarterly groundwater monitoring in 1995. A Site Plan showing the relevant site features and the groundwater monitor well locations is included as Figure 2. The subject site Facility Identification (ID) No. is 14587-097-012257 and the UST Incident No. is 93-02-15.

## 2.0 BACKGROUND

### 2.1 Site Description and History

OMS 28 is located in Mobile County, near downtown Mobile, between Interstate 10 and Mobile Bay. The area is relatively flat with an elevation of 20 to 30 feet above mean sea level (AMSL). The subject property is located in Section 1, Township 4 South, Range 1 West and at approximate location Longitude 88°03' 42" West and Latitude 30°39' 11". The site location is depicted in Figure 1 and the site plan is depicted in Figure 2.

Following tank removal of a single 2,000 gallon gas/diesel UST at pit 2 in October 1992, a preliminary investigation (PI) was performed for pit 2 in October 1993 and the report submitted to the Alabama Department of Environmental Management (ADEM). The PI did not fully determine the extent of soil or groundwater contamination. Two grab samples, which were converted into piezometers (PZ-1 and PZ-2), were collected during the secondary investigation. In addition, monitoring wells MW-1 through MW-7 were installed during the secondary investigation. The secondary investigation of pit 2 was completed in December 1994, establishing the extent of soil and groundwater contamination at the site. The 1994 Secondary Investigation was followed by quarterly groundwater monitoring in 1995.

Based on the results of the SI, Bechtel-S submitted a SI Addendum in August 2005 to ADEM. During the SI Addendum field activities, monitor well MW-8, a downgradient well, was installed. Benzene, toluene, ethylbenzene, and total xylenes (BTEX), methyl tertiary butyl ether (MTBE), naphthalene and lead were not detected above the ADEM Initial Screening Levels (ISLs) in MW-8; however, the reporting limits for MW-8 were higher than the other groundwater samples due to the dilution (by the laboratory) of this sample by a factor of 20. Dilution was required due to the interference by TCE in the sample. The TCE is not related to the gasoline/diesel fuel tank being investigated and is believed to be the result of a localized solvent spill. No other groundwater samples collected during this event were diluted by the laboratory.

In March 2005, all of the wells onsite were sampled and analyzed for a full volatile organic compound (VOC) scan. With the exception of monitor well MW-8, TCE was not detected in the groundwater samples collected from the onsite monitor wells. TCE was detected in the groundwater samples collected from monitor well MW-8 and the duplicate (MW-8) at concentrations of 480 micrograms per liter ( $\mu\text{g/L}$ ) and 430  $\mu\text{g/L}$ , respectively; which is above the Maximum Contaminant Level (MCL) of 5  $\mu\text{g/L}$ . Cis-1,2-Dichloroethene was the only other volatile detected in the groundwater samples collected from monitor well MW-8 and the duplicate (MW-8) at concentrations of 11  $\mu\text{g/L}$  and 10  $\mu\text{g/L}$ ,

respectively; which is below the MCL of 70 µg/L. No other contaminants exceeded Alabama Risk Based Corrective Action (ARBCA) ISL in the groundwater samples submitted for analysis.

In 2005, the ALNG installed five temporary wells TW-1 through TW-5 at the site to further delineate the TCE plume. The wells were installed by hand with hand cut screen and a filter pack of sand. TCE was detected in the groundwater sample collected from temporary well TW-4 at an approximate concentration of 1.9 µg/L, which is below the MCL of 5 µg/L. None of the remaining wells sampled showed detectable concentrations of TCE. All monitor wells were sampled with a bailer during this event. The locations of the temporary wells, piezometers, and monitor wells are depicted on Figure 3.

Along with the SI Addendum, Bechtel-S also submitted an ARBCA assessment in August 2005. The Site Specific Target Levels (SSTL) developed in the ARBCA were approved in November 2006.

## **2.2 Records Review**

Available records from the ADEM files and other sources were reviewed to gain an overall perspective of the current site conditions and potential environmental concerns related to the subject property.

These records and documents include:

- *Alabama Risk Based Corrective Action Report submitted by Bechtel-S Corp, dated August 2005;*
- *Secondary Investigation Addendum Report submitted by Bechtel-S Corp, dated August 2005;*
- *Historical Sanborn Fire Insurance Maps;*
- *Recent and historical aerial photographs of the site located at the City of Mobile, Planning Department;*
- *USGS topographic maps;*
- *USDA surface soil maps; and*
- *Internet resources (aerial photographs, topographic maps).*

The following is a summary of the operations and regulatory history:

A search of Mobile Telephone Directories indicated that in the year 1929 Arlington Fair Grounds was present on the property. Other properties present on or around the subject site are residential properties, the United States Coast Guard (USCG) Wireless Radio Station, and the Arlington Bathing Pavilion. In 1930, the subject site was renamed to the Greater Mobile Gulf Coast Fair Grounds; other sites on the subject property remained similar to those in 1929. In 1935, the subject property remains

developed with the fair ground, the Mobile Light and Railroad Company shops is present on the west side of the subject property, and the USCG Radio Station is still present. In 1938, the National Guard appears on the subject property, and the fair grounds, the USCG radio station, the bathing pavilion, Mobile Light and RR Co, and various residential properties remain apparent. In 1947, Fort Whiting Armory appears on the subject property, along with all the properties listed in 1938 including the Greater Gulf Coast Fair grounds and amusements. In 1950, the National Guard is listed as the Alabama National Guard Anti-Aircraft Armory, Fort Whiting is present, and the fair grounds with amusement park remains present. In 1954, Fort Whiting and the ALNG are present and the Greater Mobile Gulf Coast Fair Grounds is no longer present. Residential and light commercial properties continue to be present on and adjacent to the subject property. In 1969, the listings in the city directory appear similar to those in the 1954 city directory. In 1970 US Brookley Field Air Force Base is present on the adjacent property. In 1975, Arlington Road is renamed to Duval Street. In 1980, 1985, 1990, 1995, 2000, and 2005 the subject property remains developed with the ALNG and Fort Whiting Armory since 1947.

A search of aerial photographs indicated that in 1940 the subject property appears to be developed with the Greater Mobile Gulf Coast Fair Grounds, the adjacent property to the south appears to be undeveloped with a road leading to the south corner of the Fair Grounds, adjacent properties to the east and north appear to be developed as residential, and the adjacent property to the west appears to be Interstate 10. In 1974, the aerial photograph shows that the west end of the subject property is overgrown with trees and the east side of the subject property has a building similar to the one that currently occupies the property. The adjacent property to the south appears to be commercially developed. In 1980, the subject property and adjacent properties do not appear to have changed since the 1974 aerial photograph.

In an Air Force reservation map, dated 1946, the area is shown as undeveloped. In an Air Force Master Plan of Brookley Air Force Base, dated 1958, the area is shown with several roads crossing the site just south of the railroad line and a traffic check house for truck entry onto the roads. The roads lead to a reclamation and corrosion control facility located just south of the site. Sanborn Maps did not provide coverage of the site. No City Directories were available prior to 1929.

## **2.3 Regional Geology and Hydrogeology**

### **2.3.1 Regional Geology**

Geologic units outcropping near OMS 28 range from Tertiary to Quaternary Age. Quaternary alluvial and terrace deposits overlie Tertiary age deposits adjacent to the floodplains of the larger streams and

rivers, and along Mobile Bay.

Geologic units of Tertiary Age that are sources of potable groundwater are the Miocene Series Undifferentiated and the Citronelle Formation. The Miocene Series outcrops in central and northern Mobile and Baldwin Counties and consists of sedimentary deposits of marine and estuarine origin. The sediments consist mainly of laminated to thinly-bedded clays, sands, and sandy clays. The sands range from fine- to coarse-grained and are locally cross bedded. In outcrops, the sands weather to a variety of colors, some distinctly mottled. At some exposures, beds of sand contain gravel and petrified plant fossils, and clays contain carbonized leaf remains.

The Citronelle Formation of Pliocene age overlies the Miocene Series and crops out into the central and southern parts of the study area. The formation, which is relatively thin in northern parts of the study area, is about 200 feet thick in the subsurface in the southern part of the study area. The sediments consist of gravelly sands and sandy clays. In many areas, lenses of sandy clay and clayey sand, which range in thickness from 5 to 15 feet, are interbedded with gravelly sand. Sediments along the base of the Citronelle Formation have high clay content, indicating that they were deposited in an estuarine environment, whereas, overlying sediments were deposited by sediment-laden streams.

Pleistocene and Holocene Series of Quaternary age deposits overlie Miocene and Pliocene sediments. Alluvial, low terrace, and coastal deposits represent complex beach, dune, lagoonal, estuarine, and deltaic depositional environments. The deposits consist of very fine- to coarse-exposures. The thickness of the alluvial, low terrace, and coastal deposits are estimated to range from 0 to 200 feet, based on the first occurrence of coarse siliclastic sediments.

The Quaternary sand and gravel beds represent buried channel deposits. Their width and depth are similar to that of the present river bed sediments. The length of individual sand and gravel beds ranges from a few hundred to a few thousand feet. These buried channel deposits are surrounded by silt and clay sediments similar to those being deposited on the present flood plain of the river.

### **2.3.2 Regional Hydrogeology**

The Pliocene-Miocene and the alluvial-coastal aquifers are the major aquifers in the study area. Although the aquifers are lithologically different, they are hydraulically connected and generally respond to stresses as a single aquifer.

Groundwater in the Pliocene-Miocene aquifer occurs in beds of sand and gravel which are lenticular in shape and of limited lateral extent. The sand and gravel beds in the Citronelle Formation and those at

shallow depths in the Miocene Series Undifferentiated are hydraulically connected to land surface; therefore, the aquifer is unconfined. At depth, clayey sediments in the Miocene Series are semi-confining, which reduces vertical infiltration of water. Thus, the aquifer in deeper portions of the Miocene Series responds to short-term pumpage as a confined aquifer. Wells properly constructed in the Pliocene-Miocene aquifer yield from 0.5 to 2.0 million gallons per day (Mgal/d).

The alluvial-coastal aquifer is hydraulically connected to the Pliocene-Miocene aquifer. Properly constructed wells in the alluvial-coastal aquifer have the potential to yield 0.5 to 1.0 Mgal/d. Most high-yield wells are completed in beds of sand and gravel that originate from coastal deposits and buried river sediments. The buried channels are surrounded by silty and clayey sediments that do not yield significant amounts of water, but do allow slow infiltration of water to the sand and gravel beds. Individual buried channels may be directly connected to the present channels of the Mobile River.

The source of recharge to the aquifers is rainfall, which averages 62 inches per year (in/yr) in the study area. About 28 in/yr of rainfall runs off during and immediately after storms; a small amount of rainfall infiltrates the subsurface as recharge to the aquifers; and the remainder is returned to the atmosphere by evaporation and transpiration of trees and other plants.

Most recharge to the major aquifers in Mobile County occurs within the boundaries of the study area, and a small amount is contributed from Miocene outcrop areas to the north.

Groundwater discharges are primarily to streams, water bodies, and wells. Some of the larger groundwater pumping centers in the study area are the cities of Grand Bay, Fairview, Dauphin Island, Theodore, Kushla, LeMoyné, Citronelle, Mt. Vernon, Bayou La Batre, Saraland, and St. Elmo in Mobile County.

In addition to public water supply, substantial quantities of groundwater are used for irrigation. Mobile County has several chemical and paper factories and other industries that use large quantities of groundwater.

Large withdrawals of water from an aquifer often cause a depression in the potentiometric surface of the aquifer. The extent of the depression depends on the amount of water withdrawn and the water-bearing characteristics of the sediments. A large depression exists around the Prichard-Mobile area in Mobile County. Most of the groundwater withdrawals in this area are for industrial purposes. Other smaller depressions occur in the vicinity of some industries along the Mobile River in northern Mobile County. The effects of the depressions are localized because of their proximity to the Mobile River,

which is hydraulically connected to the aquifers in the area. The Mobile River has an average annual discharge of about 70,000 cubic feet per second (ft<sup>3</sup>/s), which is more than adequate to recharge the aquifers as withdrawals occur. However, in tidal reaches of the Mobile River, the recharge could introduce saltwater into the aquifer.

Recharge areas for the major aquifers, which include the entire study area, are susceptible to surface contamination. The topography in the study area is flat to low rolling hills. This type of terrain minimizes surface runoff, allowing more time for water to infiltrate into the soil.

Areas that are highly susceptible to contamination from the surface are relatively flat terrain with very permeable soils. Many of these areas are used for intensive row-crop farming where pesticides are used extensively. Along the Mobile River in the northern part of Mobile County, chemical industries are potential sources of contamination of the groundwater. The regions of the study area that are not considered to be highly susceptible to surface contamination are where topographic relief is greater; this promotes increase surface runoff and dispersion and dilution of surface contaminants.

Regions underlain by the alluvial and coastal sediments generally are areas of groundwater discharge; this decreases the likelihood of a contamination migrating into the deep groundwater system.

### **2.3.3 Site Geology/Hydrogeology**

Groundwater at OMS 28 is encountered between 8 and 10 feet below ground surface (BGS). Locally, the aquifer consists of fine sand to clayey sand. Groundwater flow is to the west to northwest across the site. All wells onsite are completed across the water table.

## **3.0 INVESTIGATIVE METHODOLOGY**

The objective of this project was to determine the extent of TCE contamination in the soil and groundwater at the above referenced facility. The work performed at OMS 28 was conducted in three phases which included the following:

- collecting six groundwater samples from six existing wells for confirmatory laboratory analysis of TCE;
- Phase 1: collecting and submitting soil samples from ten soil borings utilizing direct push technology (DPT) via a Geoprobe™; collecting and submitting groundwater samples from eight temporary monitoring wells utilizing DPT;
- Phase 2: collecting and submitting soil samples from three additional soil borings and three additional temporary monitoring wells utilizing DPT; installing a FLUTE liner in two soil borings;
- Phase 3: installing four permanent monitoring wells; collecting soil and groundwater samples from the four newly installed permanent monitoring wells; surveying the newly installed

monitoring wells; collecting and submitting soil samples from three additional soil borings; and reporting.

The investigation methodology followed the approved February 2006 Work Plan (WP) and the ADEM Investigation and Remediation Guidance, revised September 2005 for appropriate protocol and Quality Assurance/ Quality Control (QA/QC) requirements. Semi-volatile Organic Compounds (SVOCs), metals, pesticides, herbicides, and (PCB) were not analyzed for during this assessment because the ALNG has no reason to believe and no record of using any of the above listed chemicals. SVOCs were inadvertently analyzed for in soil samples collected in October 2006. While the results show exceedences of PSVs for benzo (a) anthracene, benzo (a) pyrene, benzo (b) fluoranthene, and indeno (1,2,3-cd) pyrene, the property is not owned by the ALNG and the soil there is not in the purview of their responsibility.

### **3.1 HAZARD EVALUATION**

Each aspect of this investigation was based on compliance with published regulatory criteria and/or guidance. Identification of contaminants selected as contaminants of concern (COC) is based on comparison of data to Preliminary Screening Values (PSVs). PSVs are conservative health-based concentrations of hazardous constituents determined to be indicators for the protection of human health or the environment. The ARBCA Guidance, May 2006, was used to compare soil and groundwater contaminant findings to PSVs.

### **3.2 CONFIRMATORY GROUNDWATER SAMPLING PRIOR TO INITIATING WORK**

Prior to performing confirmatory groundwater sampling, static water level measurements were collected in all designated wells using an electronic sensor with tape graduated in 0.01 foot increments. The well caps were removed from all of the designated wells to allow for equilibration of the water table prior to water level measurements. The depth to water was recorded from the mark on the top of the well casing facing north and recorded in the field logbook. Historical groundwater elevation survey data is provided in Table 1.

Each well was purged using a low-flow peristaltic pump, consistent with the WP and ADEM guidance. Purge water i.e. IDW was containerized in drums and stored in the USACE specified location. All liquid IDW was drummed during purging activities and temporarily stored onsite until disposal.

Field measurements of dissolved oxygen (DO), turbidity, pH, temperature, and specific conductivity were made during initial purging and at five-minute intervals thereafter utilizing a flow through cell.

Groundwater samples were collected once field parameters have stabilized over three consecutive measurements. Groundwater samples were collected using reverse flow sampling through the peristaltic pump and containerized in appropriate sample containers supplied by the subcontracted laboratory, placed on ice in a shipping cooler, and delivered to the approved subcontracted laboratory for analysis. AEROSTAR followed decontamination procedures indicated in the WP and ADEM guidance, revised September 2005.

Groundwater samples were collected by AEROSTAR personnel on February 21, 2006 from TW-1, TW-3, TW-4, TW-5, PZ-1, and PZ-2 and submitted for laboratory analysis of TCE per EPA Method 8260. The locations are shown on Figure 2 and laboratory analytical results are presented in Table 4.

The Department of Defense (DoD) compliant laboratory that was utilized during this investigation was Gulf Coast Analytical Laboratory, Inc. (GCAL) of Baton Rouge, Louisiana. GCAL was utilized during all phases of this investigation.

### **3.3 SOIL AND GROUNDWATER SAMPLING AND MONITORING WELL INSTALLATION**

The investigation to perform the soil and groundwater sampling and monitoring well installation was completed in three phases. Each phase is addressed below.

#### **3.3.1 Phase 1: Soil and Groundwater Sampling**

Prior to mobilization, AEROSTAR contacted Alabama One Call in order to have all utilities located onsite and on the adjoining properties where the work was performed. Based on the results of the confirmatory sampling of groundwater from TW-1, TW-3, TW-4, TW-5, PZ-1, and PZ-2, AEROSTAR mobilized to the site on April 18, 2006, to advance ten (10) soil and eight groundwater borings using DPT. Each sampling location was marked with an orange flag. The Phase 1 soil and groundwater boring locations are shown on Figure 4.

The ten soil borings (HA-1 through HA-10) were advanced in the vicinity of the suspected source area (MW-8) utilizing a Geoprobe™ to a total depth of 10 feet BGS. Soil samples collected from each sampling interval were divided equally into two samples. One sample was placed into a clean mason jar and sealed with aluminum foil and a screw cap for later headspace analysis with a PID. The second twin sample was placed into a sample jar, labeled accordingly, and placed into a cooler with ice.

Field screening was conducted utilizing headspace analysis techniques with a PID. The PID was calibrated in accordance with the manufacturer's specifications prior to initiation of its use on the

project. Background ambient air readings were recorded prior to each headspace reading.

Field screening results were used to determine the distribution of VOC concentrations in soil during field activities, and to select soil samples for subsequent laboratory analysis. Per ADEM guidelines, one sample was collected between 0 and 1 foot BGS and the other sample was collected from the sample interval with the highest organic vapor analysis (OVA) reading above the saturated zone. If there was a zero value from the OVA readings, the sample directly above the water table was submitted for analysis. OVA soil field screening results are provided in Table 2.

Two soil samples were collected for laboratory analysis from each boring. All samples retained for laboratory analysis were placed on ice prior to shipment to the laboratory. Disposable nitrile gloves were worn during sample handling and changed between each sample acquisition. All sampling equipment was decontaminated between soil borings by a wash with Alconox® detergent, followed by a rinse with isopropyl alcohol and then distilled water.

Eight direct push borings were advanced downgradient of the known TCE contamination at TW-4 and MW-8 and in the area between TW-1 and TW-3 to further determine the extent of TCE in groundwater.

The borings were advanced to an approximate depth of 15 feet BGS in order to collect groundwater samples for laboratory analysis. The placement of the direct push borings (B-1 through B-8) are shown in Figure 4. Detailed lithologic descriptions of each boring are provided in Appendix A. Groundwater Sampling Logs are included in Appendix B.

During Phase 1 activities, all soil and groundwater samples collected were analyzed for TCE per EPA Method 8260. Walker Hill Environmental Services, Inc. (Walker Hill) of Columbia, Mississippi, provided DPT services.

In addition, during Phase 1, a LNAPL Flute™ liner was inserted in boring HA-4 in order to determine if TCE was accumulating in the subsurface. The flute liner was placed in the area of the suspected TCE source from historical groundwater analytical data. The flute liner remained in place, approximately one and a half hours before it was removed from the boring and checked for color change. A color change would have indicated the presence of product.

### **3.3.2 Phase 2: Soil and Groundwater Sampling**

Based upon soil and groundwater analytical results from Phase 1, AEROSTAR returned to the site on May 11, 2006 for further delineation of the soil and groundwater. Three additional soil borings (HA-11

through HA-13) were advanced further south, east, and north of the original ten borings in order to collect soil samples for analysis. Soil borings HA-11 through HA-13 were advanced to 10 feet BGS.

Three additional temporary wells, B-9/TW-14, B-10/TW-15, and B-11/TW-16, were advanced to the southwest of B-8 and downgradient of B-8, and northeast of B-2, respectively, to further delineate TCE. Three additional groundwater samples were collected from B-9/TW-14, B-10/TW-15, and B-11/TW-16.

In addition, during Phase 2, a LNAPL Flute™ liner was inserted in boring B-12 in order to determine if TCE was accumulating in the subsurface. The flute liner was placed in the area of elevated groundwater concentrations (TW-13) from Phase 1 field activities. The flute liner remained in place, approximately one and a half hours before it was removed at each boring and checked for color change. A color change would have indicated the presence of product.

### **3.3.3 Phase 3: Monitoring Well Installation and Groundwater Sampling**

Based on the results of the DPT delineation activities during Phases 1 and 2, four monitoring wells were installed on October 22, 2006. The four monitoring wells are identified as MW-9, MW-10, MW-11, and MW-12. Each monitoring well was installed using a hollow-stem auger drill rig modified for the DPT rig. All monitoring wells were advanced to approximately 16 feet BGS. Soil samples were collected continuously from each boring from ground surface to the groundwater interface for field screening using a PID. The borings were identified as B-13, B-14, B-15, and B-16. These borings were converted to monitoring wells MW-9, MW-10, MW-11, and MW-12. Two soil samples were collected for laboratory analysis from each boring. One soil sample was collected between the ground surface and twelve inches. The second soil sample was collected from the soil sample with the highest OVA reading. In the absence of an OVA reading, the soil sample directly above the water table was collected for analysis. Eight soil samples were collected during Phase 3 and submitted to GCAL for analysis of TCE per EPA Method 8260.

Upon completion of the installation of the four new monitoring wells, each new well was surveyed using conventional survey equipment.

Groundwater samples were collected 14-days after well development from the four newly installed monitoring wells (MW-9 through MW-12) and two existing monitoring wells (MW-6 and MW-8), and submitted for laboratory analysis of TCE per EPA Method 8260. Groundwater sampling logs are included in Appendix B.

Based upon soil and groundwater analytical results from Phase 1 and 2, AEROSTAR returned to the site on March 19, 2007 for further delineation of the soil. Three additional soil borings (HA-14, HA-15 and B-17) were advanced further east of HA-2, west of HA-6, and southeast of B-8. Soil borings HA-14, HA-15, and B-17 were advanced to 10 feet BGS.

### **3.3.4 Investigative Derivative Waste Management**

Soil cuttings and purged groundwater from all phases of work were placed in 55-gallon drums. These drums are currently stored on-site in a designated secure location awaiting off-site disposal. An investigative derived waste inventory is presented in Appendix C.

## 4.0 FINDINGS

### 4.1 SITE GEOLOGY

Subsurface geology at the site was determined by visual inspection of soil samples and observations made during installation of the soil borings. In general, a brown, medium clayey sand (SC) to sandy clay (SC) was observed from the surface to 8.0 feet BGS in all borings. The clayey sand (SC) to sandy clay (SC) unit is underlain by a stiff clay to approximately 10 feet BGS. Below the clay layer is fine to medium grained sand (SP) to approximately 15 feet BGS that is saturated from 10.0 to 15.0 feet BGS. Boring logs are included in Appendix A.

Groundwater was encountered between 10 and 12.0 feet BGS in all soil borings. Static water levels in the permanent monitoring wells ranged from 2.60 to 11.15 feet below the top of casing (BTOC). These measurements are shown in Table 1. The general direction of groundwater movement at the site appears to be toward the northwest as shown in Figure 5. This is consistent with the direction of groundwater during the UST investigation.

### 4.2 SOIL AND GROUNDWATER ANALYTICAL RESULTS

#### 4.2.1 Confirmatory Groundwater Sampling

TCE concentrations ranged from below laboratory detection limits to 1.86 µg/L. The highest TCE concentration was detected in temporary well TW-4 at a concentration of 1.86 µg/L, which is below ARBCA PSV of 5 µg/L. Table 4 provides a summary of groundwater analytical results. Figure 6 identifies concentration of TCE in groundwater from most recent sample results. Complete laboratory reports are included in Appendix D.

#### 4.2.2 Phase 1: Soil and Groundwater Sampling

TCE concentrations in groundwater ranged from below laboratory detection limits (BDL) to 145 µg/L. TCE concentrations exceeded an ARBCA PSV of 5 µg/L in the groundwater samples collected from temporary wells TW-6 (16.5 µg/L), TW-7 (19.7 µg/L), TW-8 (130 µg/L), TW-11 (6.74 µg/L), and TW-13 (145 µg/L). TW-6 is approximately 30 feet northeast of TW-4, while TW-7 and TW-8 are each approximately 50-feet north and northwest, respectively of TW-4. Temporary well TW-11 is approximately 50-feet south of TW-4, while TW-13 is approximately 85-feet northwest of TW-4. Figure 6 identifies concentrations of TCE in groundwater from the most recent sample events.

TCE concentrations in soil ranged from BDL to 0.241 J mg/kg. TCE concentrations in soil exceeded the ARBCA PSV for residential soil (surface 0-12") of 0.053 mg/kg from HA-2 with a concentration of

0.241 J mg/kg. A TCE value of 0.069 J mg/kg at HA-7 (8-10') exceeded the residential PSV but not the commercial (soils greater than 1-foot in depth) PSV, 0.110 mg/kg. A sample from 8-10 feet at HA-6 had a TCE concentration of 0.150 mg/kg, which exceeds both the residential and commercial PSV. Table 3 provides a summary of soil and analytical results. See Figure 7 for TCE concentrations in soil (0-12") and Figure 8 for TCE concentrations in soil from directly above the water table.

HA-2 is located approximately 10 feet east of MW-8, i.e. suspected source area for the presence of TCE. HA-7 is approximately 20 feet southwest of MW-8 while HA-6 is approximately 40 feet south of MW-8.

HA-4 which is located between MW-8 and HA-6 was non-detect for TCE. HA-4 was sampled to a depth of 9-feet. HA-6 was sampled to a depth of 10-feet.

#### **4.2.3 Phase 2: Soil and Groundwater Sampling**

Groundwater samples collected from B-9/TW-14, B-10/TW15, and B-11/TW-16 were BDL for TCE, Figure 6.

TCE concentrations were BDL in soil samples HA-11 (8-10') and HA-13 (8-10'). TCE was detected at a concentration of 0.00353 J mg/kg in the soil sample collected from HA-12 (8-10'), which is below ARBCA PSV for residential soil of 0.053 mg/kg, Figure 8. Complete laboratory reports are included in Appendix D.

No color change was apparent on the Flute™ liners inserted in borings HA-4 and B-12

#### **4.2.4 Phase 3: Soil and Groundwater Sampling**

With the exception of the soil samples collected from HA-15 (0-12") and HA-15 (8-10'), all soil samples submitted during this phase of work were below the ADEM PSV for Residential Soil. Concentrations of TCE exceeded the ARBCA PSV for residential soil of 0.053 mg/kg, in soil samples HA-15 (0-12") and HA-15 (8-10') at concentrations of 0.586 mg/kg and 0.132 J mg/kg. The J qualifier is an estimated value from the laboratory that is between the RDL and MDL. HA-15 is approximately 30 feet south of MW-8, i.e. suspected source area. See Table 3 for Soil Analytical Summary and Figure 7 for TCE concentrations in surface soil (0-12") samples.

With the exception of benzo (a) anthracene, benzo (a) pyrene, benzo (b) fluoranthene, and indeno (1,2,3-cd) pyrene, all SVOC's in soil were below their respective PSV. Benzo (a) anthracene and indeno (1,2,3-cd) pyrene exceeded the PSVs of 0.620 mg/kg and 0.620 mg/kg, respectively, in soil

sample B-13 (0-12") with concentrations of 4.92 g/kg and 2.94 mg/kg, respectively. Benzo (a) pyrene exceeded the PSV of 0.062 mg/kg in the surface soil samples (0-12") collected from B-13, B-14, B-15, and B-16 with concentrations that ranged between 0.148 J mg/kg to 4.26 mg/kg. Benzo (b) fluoranthene exceeded the PSV of 0.620 mg/kg in soil sample B-13 (0-12") with concentrations of 5.40 mg/kg. All detected VOC's and SVOC's in soil are presented in Tables 5 and 6.

TCE concentrations in groundwater ranged from BDL to 83 J µg/L. The J qualifier is an estimated value from the laboratory that is between the RDL and MDL. TCE concentrations exceeded ARBCA PSV of 5 µg/L in groundwater samples collected from wells MW-8 (83 J µg/L), MW-10 (11 µg/L), and MW-11 (63 µg/L). The highest TCE concentration detected at MW-8 was 480 µg/L, in March 2005, the TCE concentration has decreased since this sampling event. Monitoring well MW-10 and MW-11 are approximately 160 and 200 feet north and northeast and downgradient of MW-8. See Table 4 for the groundwater analytical summary and Figure 6 for TCE concentrations in groundwater. All detected VOC's between Phase 1 and Phase 3, are presented in Table 7. Complete laboratory reports are included in Appendix D.

## 5.0 CONCLUSIONS AND RECOMMENDATIONS

Based on the findings of the TCE Comprehensive Investigation, AEROSTAR presents the following conclusions and recommendations:

### **Conclusions:**

- Mobile Telephone Directories indicated that from at least 1929 to 1950, Arlington Fair Grounds (Greater Mobile Gulf Coast Fair Grounds) occupied the subject property. Other properties that occupied the subject site between 1929 and the present are: residential properties, the United States Coast Guard (USCG), the Arlington Bathing Pavilion, the Mobile Light and Railroad Company, the Alabama National Guard, and the Fort Whiting Armory.
- Aerial photographs indicated that in 1940 the subject property was developed with the Greater Mobile Gulf Coast Fair Grounds and adjacent properties are undeveloped or residential. In 1974 and 1980, the west end of the subject property is overgrown with trees and the east side of the subject property has a building similar to the one that currently occupies the property. Sanborn Maps did not provide coverage of the site. No City Directories were available prior to 1929.
- Based on the soil analytical results collected between April 19, 2006 and March 19, 2007, there are two separate areas of TCE in soil. Both are located on the ALNG property. A small area centered around boring HA-2 has been horizontally and vertically delineated. A larger area centered around boring HA-15 has not been delineated to the west of the boring but has been horizontally and vertically delineated on all other sides. TCE concentrations are highest in the soil samples collected from HA-2 (0-12") and HA-15 (0-12"), which is within the suspected source area.
- Concentrations of TCE were above ADEMs PSV for TCE in eight groundwater samples (TW-6, TW-7, TW-8, TW-11, TW-13, MW-8, MW-10, and MW-11). TCE in groundwater has been horizontally delineated through a combination of DPT, temporary wells, and monitoring well groundwater samples. MW-8 has had historically elevated levels of TCE; however, TW-8 and TW-13 with results of 130 µg/L and 145 µg/L, respectively, are also significant. TW-8 and TW-13 are both on the northwestern portion of the groundwater contaminant plume. The presence of TCE in groundwater samples collected at MW-8 is coincident with its presence at the suspected source area. It is not immediately apparent why TW-8 and TW-13 are elevated, as there are other wells between them and the currently known source area that are non-detect or

have values that are an order of magnitude less. Soil samples were not collected from the borings used to install TW-8 or TW-13; however, field screening was performed with a PID. Field readings at TW-8 were non-detect for the presence of volatiles while readings ranging from 30 to 75 ppm were present to the depth of the boring at 20 feet below ground surface in TW-13. The horizontal extent of the plume identifies an elongated feature extending from MW-8 to MW-10 and MW-11 in a northwest trend. It measures approximately 280 feet along its longest axis and approximately 150 feet along its widest axis.

- LNAPL Flute™ liners were inserted into borings HA-4 and B-12 (less than one foot south of B-8) in order to determine if TCE was accumulating in the subsurface. No color change was apparent on the Flute™ liners inserted in borings HA-4 and B-12, which demonstrated that there was no TCE accumulating in the subsurface.
- Groundwater flow across the site is to the northwest, which is consistent with historical groundwater flow.
- Based on the groundwater analytical results collected between February 21 and November 22, 2006, TCE concentrations have been horizontally delineated. The delineation was performed through a combination of temporary wells, piezometers, existing and newly installed monitoring wells.
- Based on the findings of the soil and groundwater sampling, the TCE source appears to be limited to a small area in the vicinity of monitoring well MW-8 on the ANLG property.

**Recommendations:**

- Additional soil and groundwater sampling should be performed following the Alabama Environmental Investigation and Remediation Guidance, revised September` 2005 for volatiles only to determine the vertical and horizontal extent of groundwater contamination.
- Upon completion of the data collection a risk assessment may be performed following the Alabama Environmental Investigation and Remediation Guidance, revised September` 2005.

## FIGURES

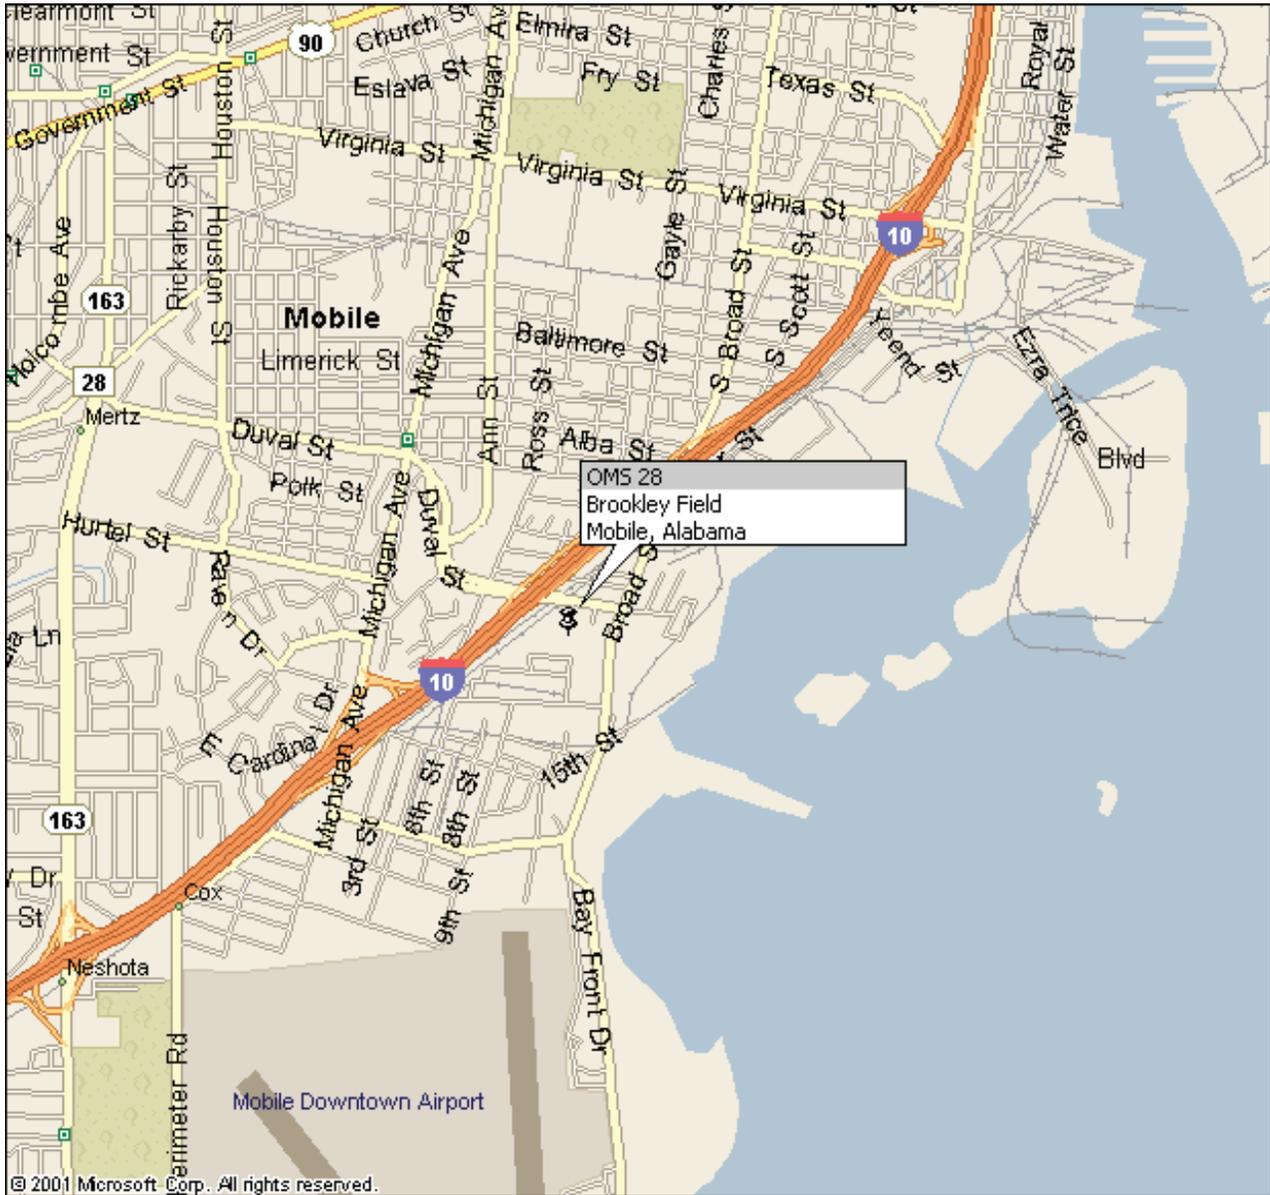


FIGURE 1 - SITE LOCATION MAP




OMS 28  
ALABAMA NATIONAL GUARD  
1622 SOUTH BROAD STREET  
MOBILE, ALABAMA

DRAWN BY: EAW

REFERENCE: MAP OF  
MOBILE, ALABAMA  
PREPARED BY: THE  
MICROSOFT CORP.

**LEGEND**

- FENCE
- PROPERTY LINE
- BORING LOCATION
- ⊕ MONITORING WELL LOCATION
- R RESIDENCE
- B BORING I.D.
- TW TEMPORARY WELL
- MW MONITORING WELL
- PZ PIEZOMETER
- DUVAL STREET

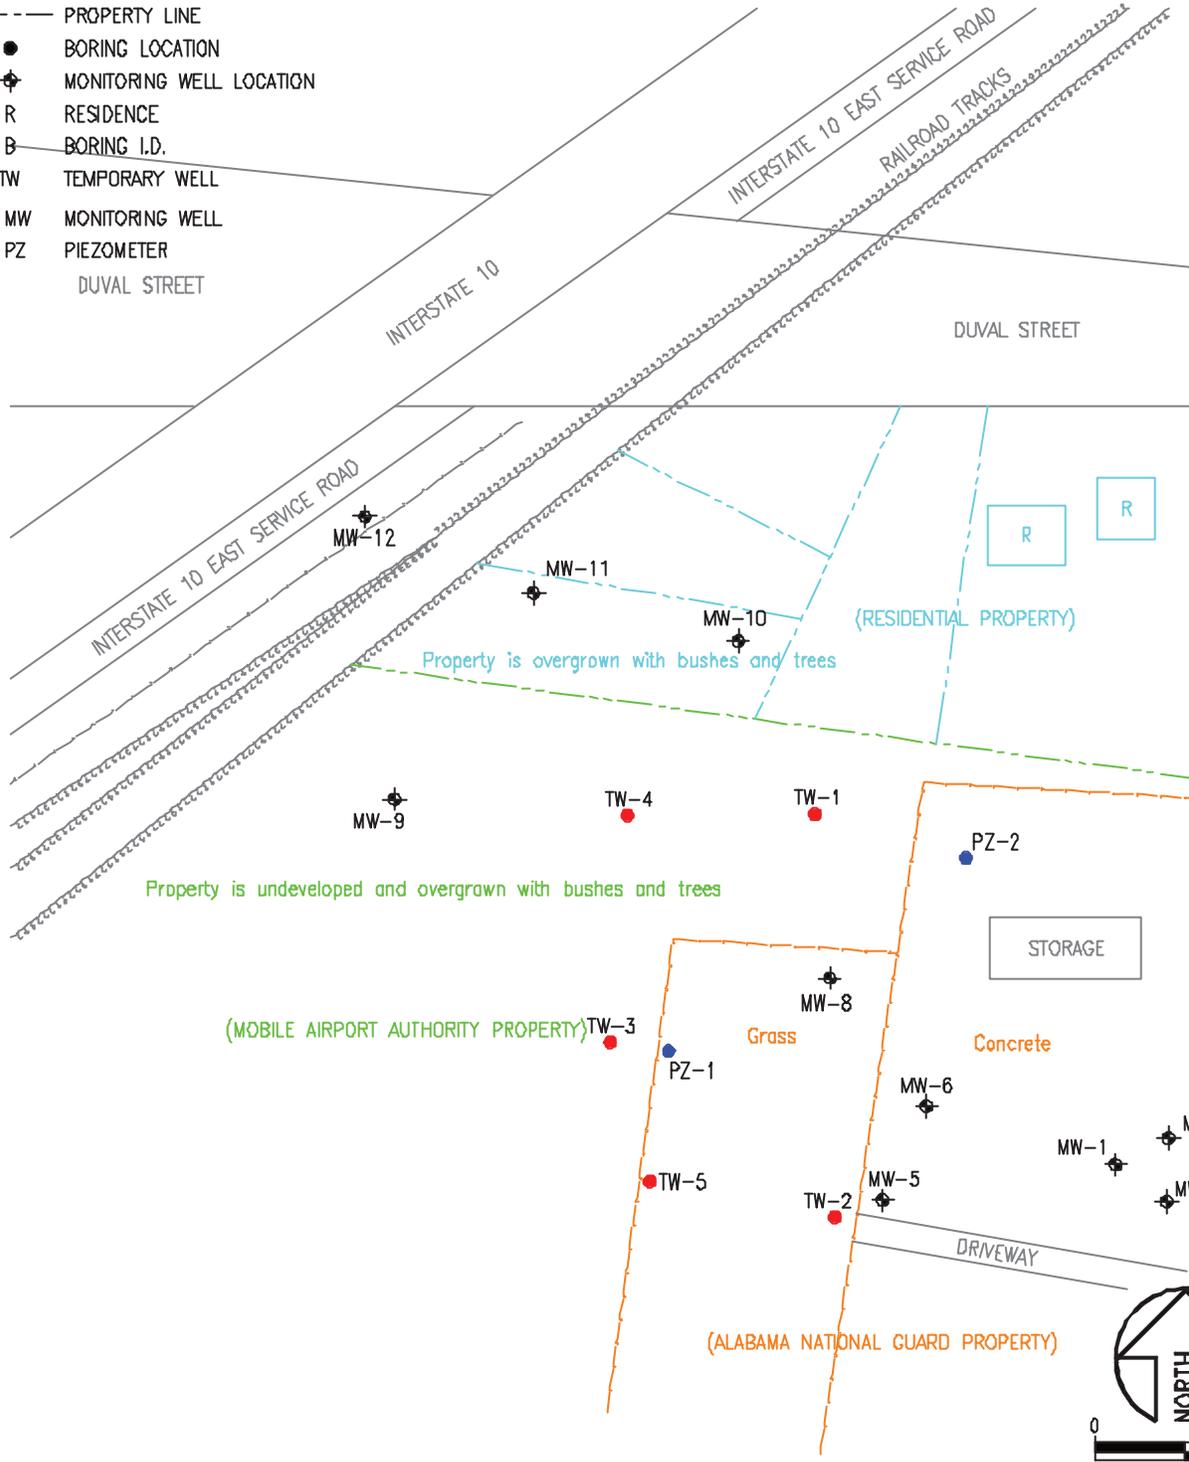

JOB #: 0405-517-07

FIGURE 2 - SITE PLAN




OMS 28  
BROOKLEY FIELD  
MOBILE, ALABAMA

SCALE: 1" = 100'-0"  
DATE: JANUARY 2007  
DRAWN BY: WIEN

**LEGEND**

- FENCE
- PROPERTY LINE
- BORING LOCATION
- ⊕ MONITORING WELL LOCATION
- R RESIDENCE
- B-9/TW-14 BORING I.D./TEMPORARY WELL
- HA HAND AUGER
- EXISTING TEMPORARY WELLS INSTALLED BY ALNG
- TEMPORARY WELLS ARE ABANDONED
- PIEZOMETERS (PZ)

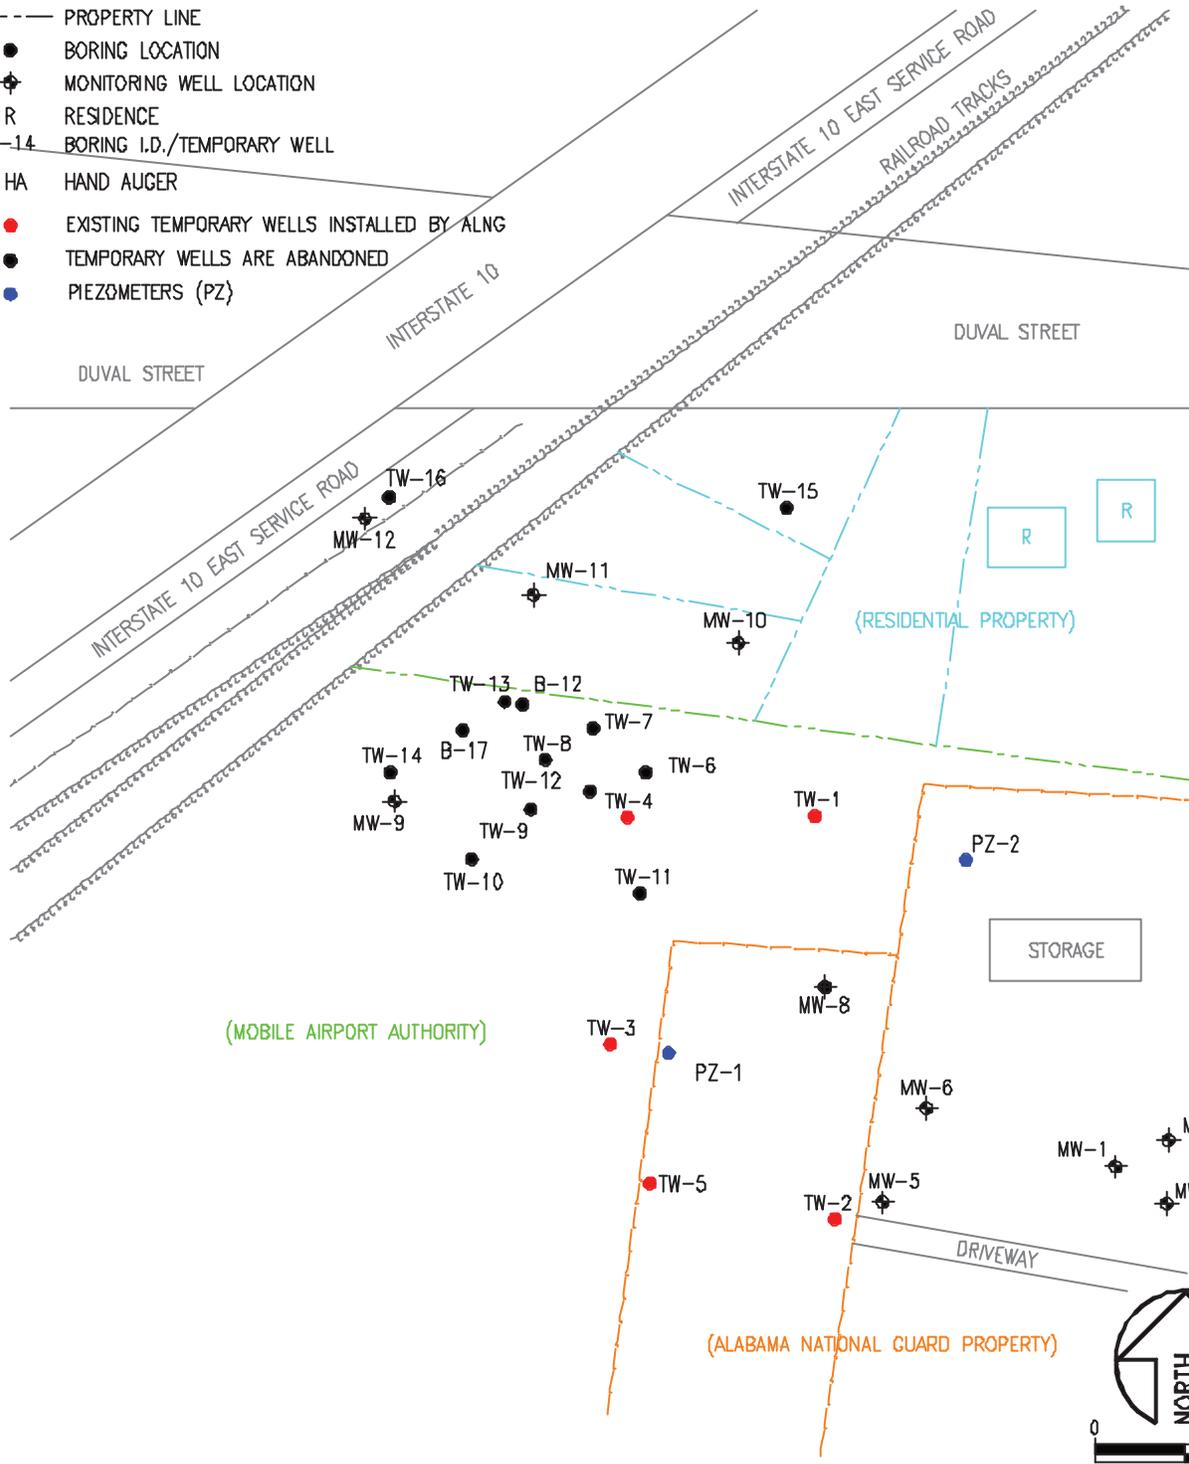

JOB #:

**FIGURE 3 - LOCATIONS OF TEMPORARY WELLS, PIEZOMETERS, AND MONITORING WELLS**




OMS 28  
 BROOKLEY FIELD  
 MOBILE, ALABAMA

SCALE: 1" = 100'-0"  
 DATE: JANUARY 2007  
 DRAWN BY: WIEN

**LEGEND**

- FENCE
  - PROPERTY LINE
  - BORING LOCATION
  - ⊕ MONITORING WELL LOCATION
  - R RESIDENCE
- HA-1 THROUGH HA-13 WERE ABANDONED BY 5/11/06  
 B-1 THROUGH B-12 WERE ABANDONED BY 5/11/06
- TW TEMPORARY WELL  
 B BORING  
 HA HAND AUGER BORING  
 DUVAL STREET

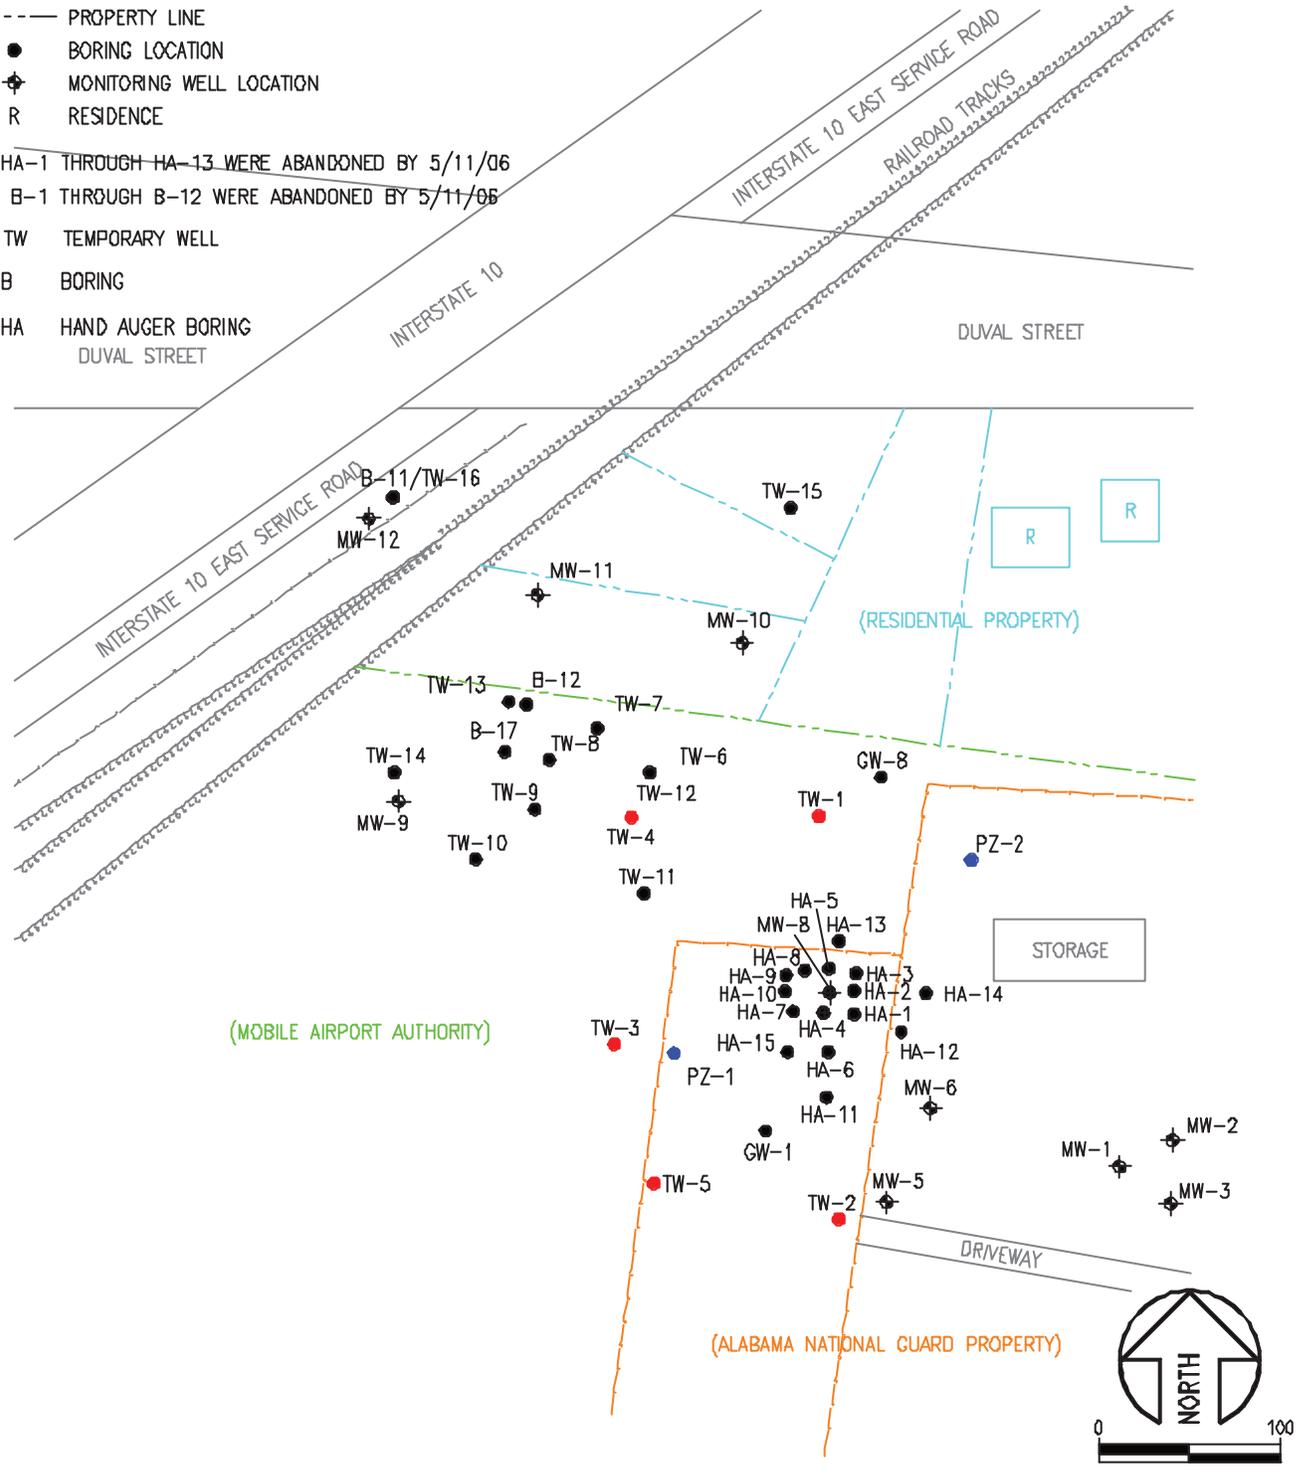

JOB #:

**FIGURE 4 – SOIL AND GROUNDWATER SAMPLING LOCATIONS**




OMS 28  
 BROOKLEY FIELD  
 MOBILE, ALABAMA

SCALE: 1" = 100'-0"  
 DATE: JANUARY 2007  
 DRAWN BY: WIEN

**LEGEND**

- FENCE
- - - PROPERTY LINE
- BORING LOCATION
- ⊕ MONITORING WELL LOCATION
- R RESIDENCE
- 20.67 GROUNDWATER ELEVATION (FT)
- 20.50 GROUNDWATER ELEVATION CONTOUR (FT)
- MW-1 MONITORING WELL

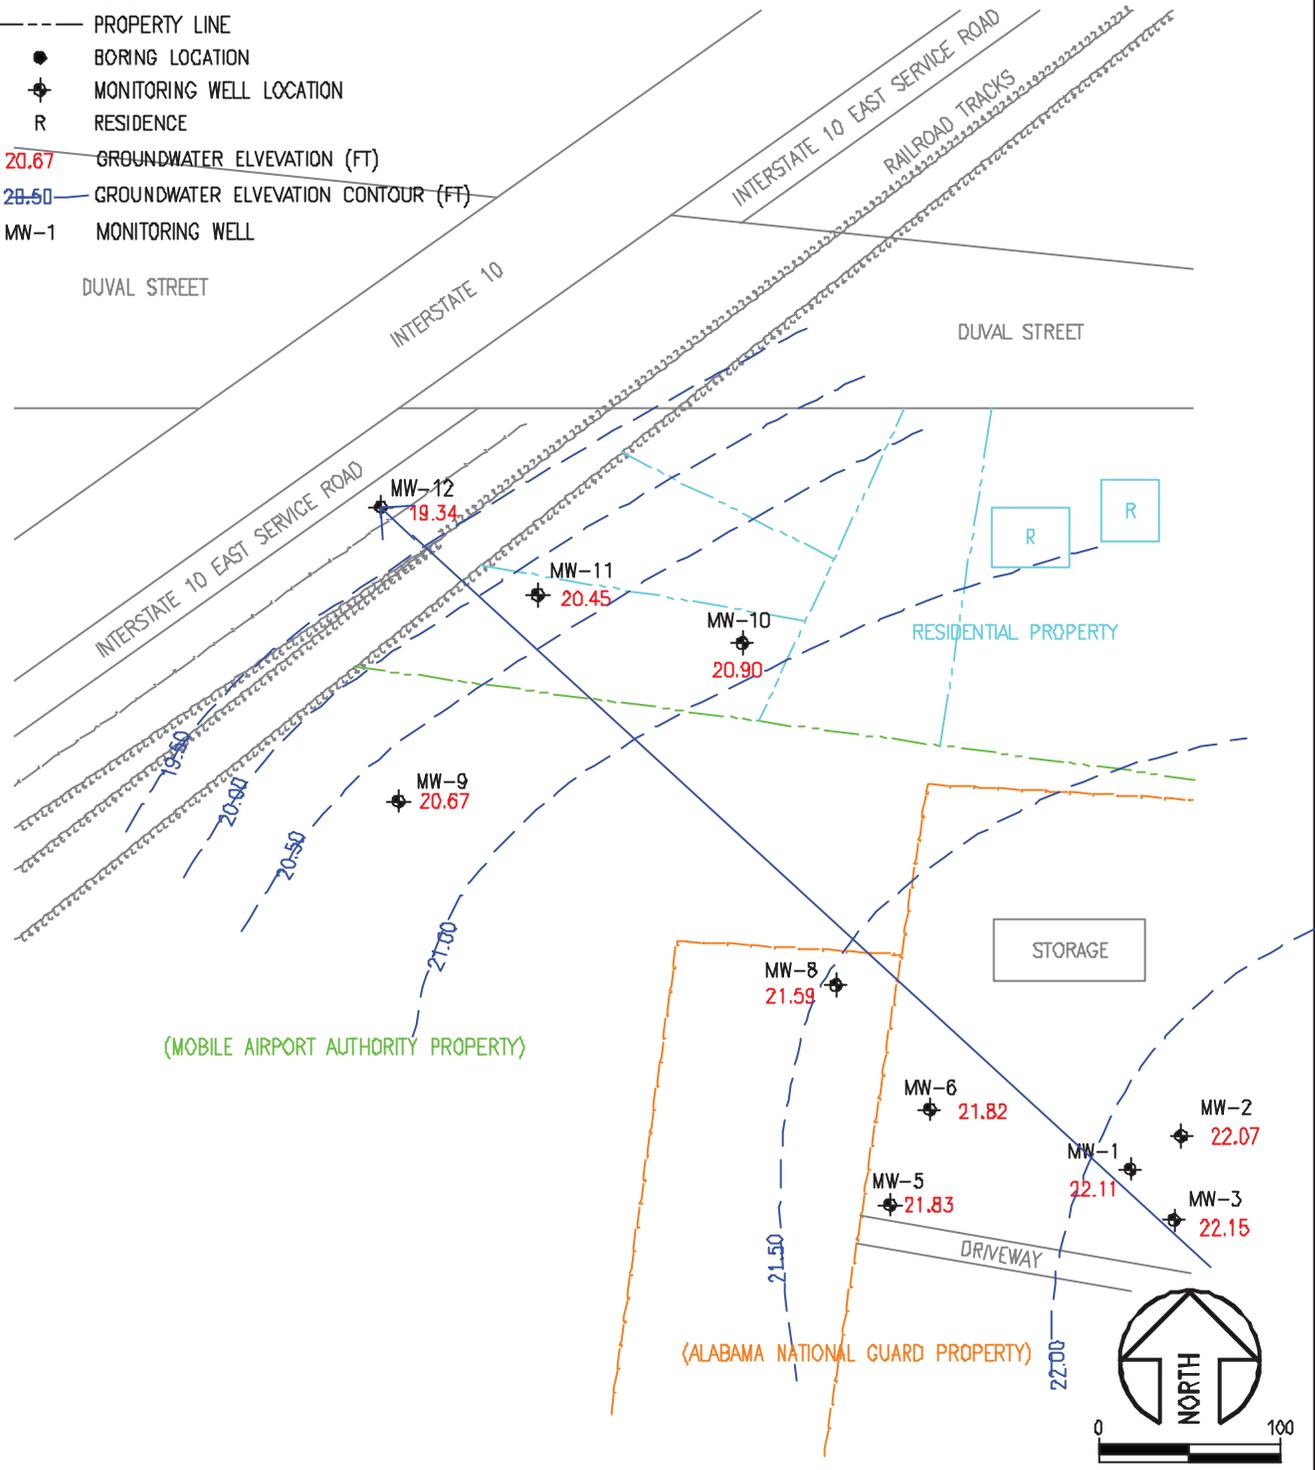

JOB #: 0405-517-07

**FIGURE 5 - GROUNDWATER ELEVATION MAP (11/22/06)**




DMS 28  
BROOKLEY FIELD  
MOBILE, ALABAMA

SCALE: 1" = 100'-0"  
DATE: JANUARY 2007  
DRAWN BY: WIEN

**LEGEND**

- FENCE
- - - PROPERTY LINE
- BORING LOCATION
- ⊕ MONITORING WELL LOCATION
- R RESIDENCE
- 11.0 TCE CONCENTRATION IN GROUNDWATER (ug/L)  
(J=ESTIMATED VALUE)
- ug/L micrograms per liter
- U VALUE BELOW LABORATORY DETECTION LIMIT
- 5.00 TCE CONCENTRATION CONTOUR  
ADEM PSV for TCE
- ← GROUNDWATER FLOW DIRECTION

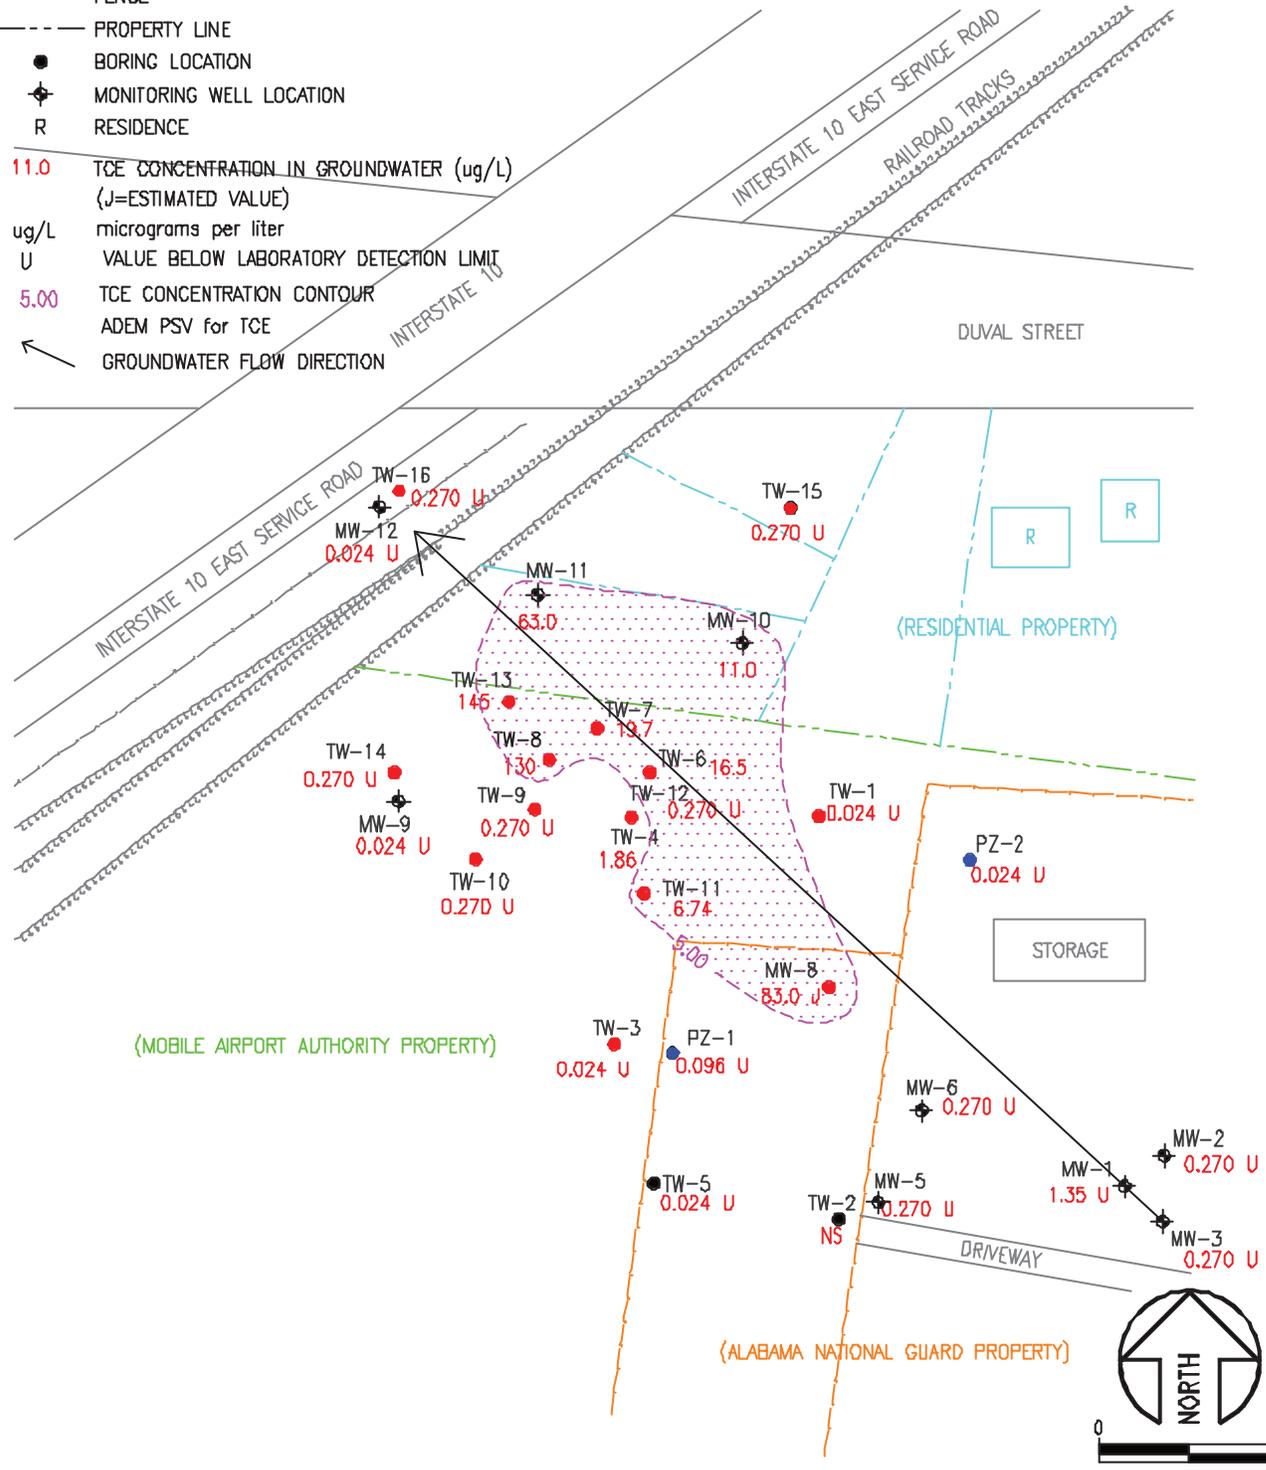

JOB #: 0405-517-07

**FIGURE 6 – TCE CONCENTRATIONS IN GROUNDWATER**




OMS 28  
BROOKLEY FIELD  
MOBILE, ALABAMA

SCALE: 1" = 100'-0"  
DATE: JANUARY 2007  
DRAWN BY: WIEN

**LEGEND**

- FENCE
- - - PROPERTY LINE
- BORING LOCATION
- ⊕ MONITORING WELL LOCATION
- R RESIDENCE
- mg/kg milligrams per kilogram
- 0.0171 TCE Concentrations (mg/kg)
- 0.053 TCE Concentration Contour (mg/kg)
- ADEM PSV=0.053 mg/kg
- HA HAND AUGER BORING
- U COMPOUND NOT DETECTED
- J INDICATES AN ESTIMATED VALUE
- B BORING I.D.
- NS NOT SAMPLED

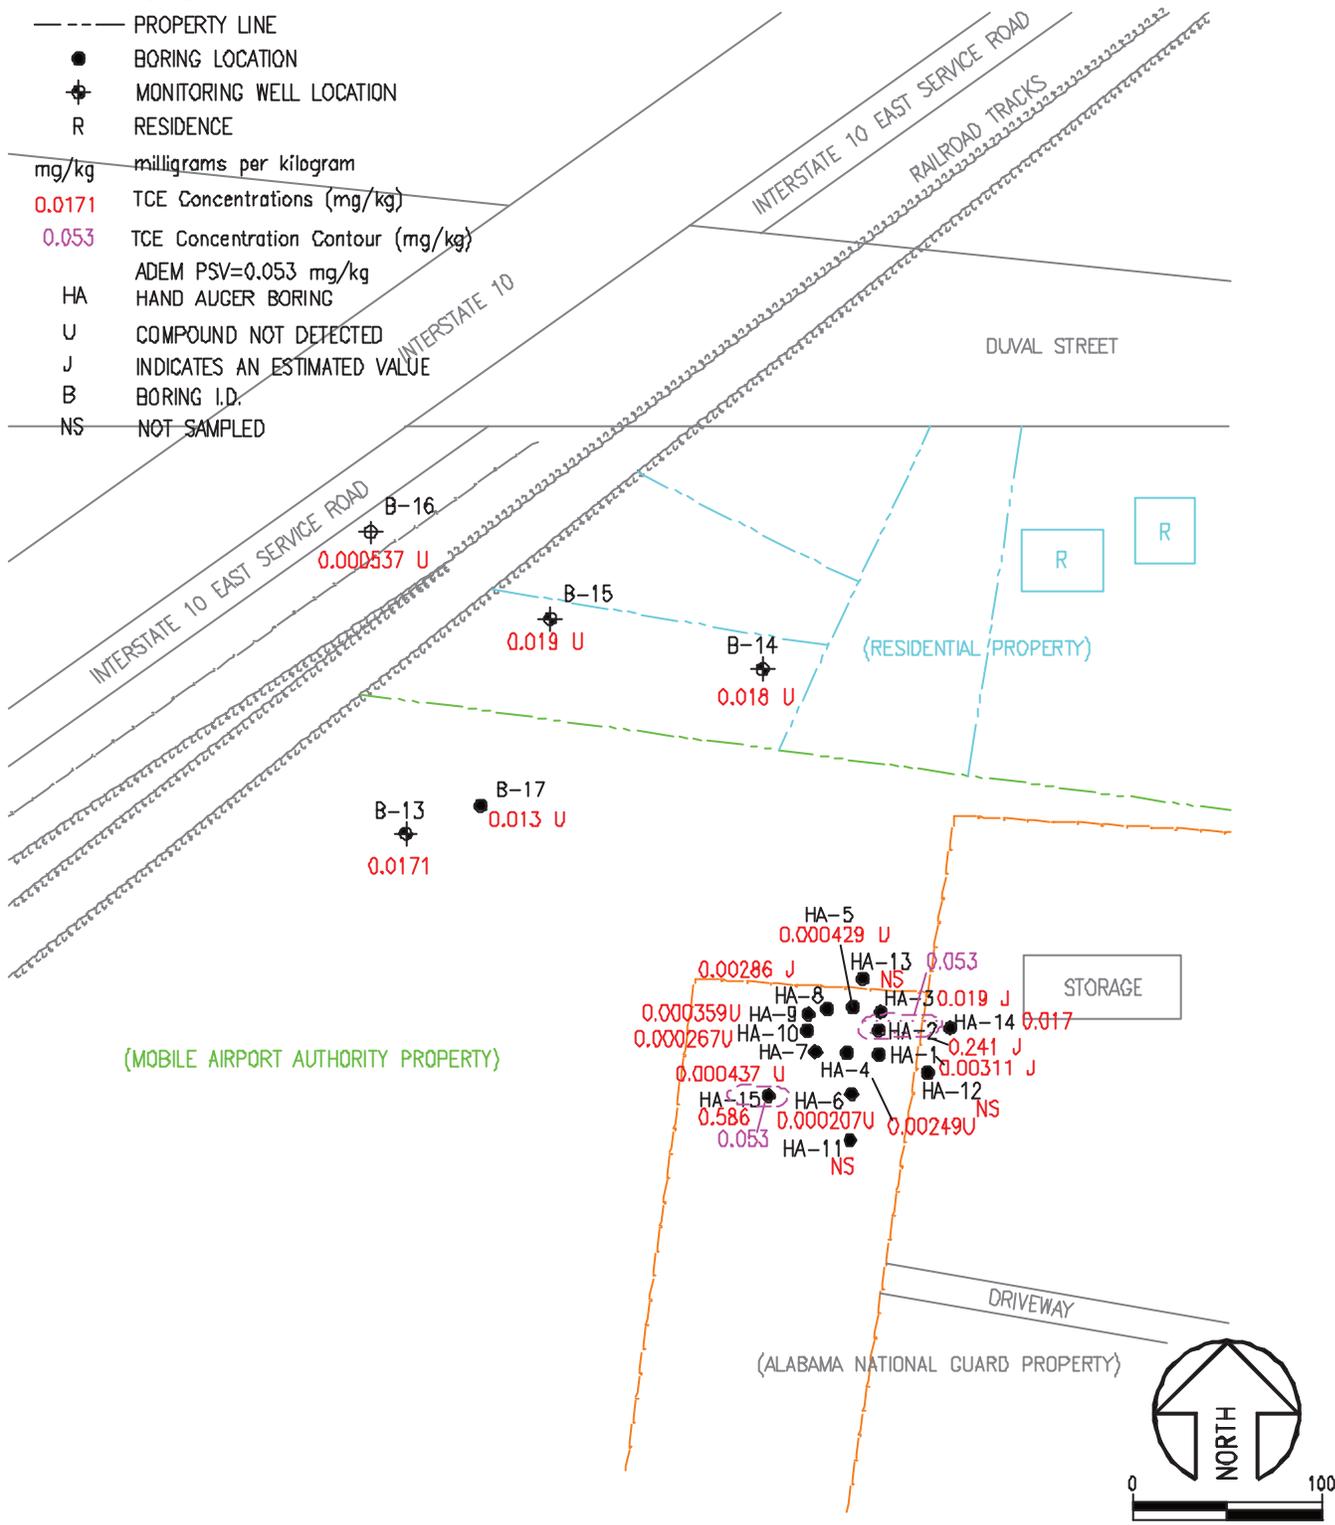

JOB #: 0405-517-07

FIGURE 7 - TCE CONCENTRATIONS IN SOIL (COLLECTED FROM 0-12 INCHES)




OMS 28  
BROOKLEY FIELD  
MOBILE, ALABAMA

SCALE: 1" = 100'-0"  
DATE: JANUARY 2007  
DRAWN BY: WIEN

**LEGEND**

- FENCE
- PROPERTY LINE
- BORING LOCATION
- ⊕ MONITORING WELL LOCATION
- R RESIDENCE
- 0.027 TCE CONCENTRATION IN SOIL (mg/kg)  
(J= ESTIMATED VALUE)
- mg/kg milligrams per kilogram
- 0.053 ADEM PSV for TCE (mg/kg)
- J INDICATES ESTIMATED VALUE BETWEEN THE RDL AND MDL
- HA HAND AUGER
- B BORING I.D.

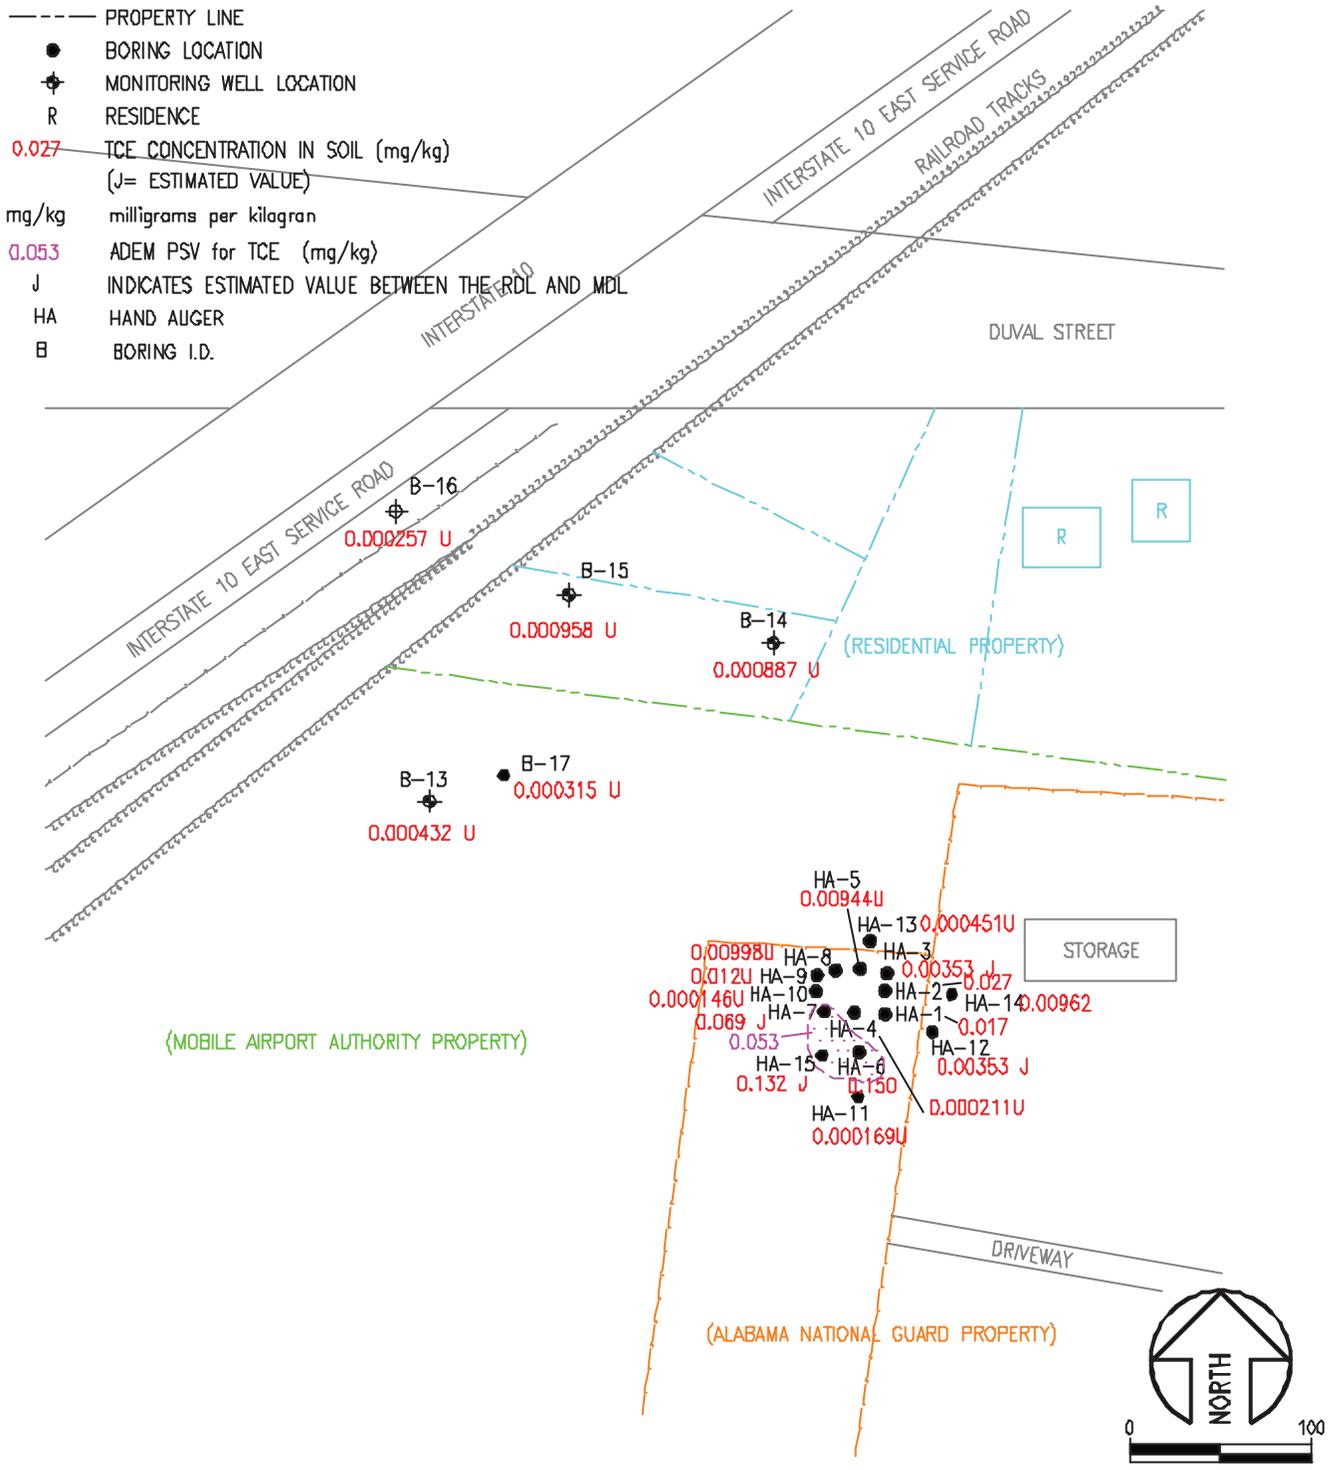

JOB #: 0405-517-07

**FIGURE 8 - TCE CONCENTRATIONS IN SOIL (SUBSURFACE SOIL SAMPLE)**



OMS 28  
BROOKLEY FIELD  
MOBILE, ALABAMA

SCALE: 1" = 100'-0"  
DATE: JANUARY 2007  
DRAWN BY: WIEN

## **TABLES**

**TABLE 1****HISTORICAL GROUNDWATER ELEVATION SURVEY DATA**

<b>Well ID</b>	<b>Depth of Well (ft-BTOC)</b>	<b>Screened Interval (ft - BGS)</b>	<b>Top Of Casing Elevation (ft – AMSL)</b>	<b>Sample Date</b>	<b>Depth To Product (ft - BTOC)</b>	<b>Depth To Water (ft - BTOC)</b>	<b>Groundwater Elevation (ft –AMSL)</b>
MW-1	13.93	3.4-13.4	28.82	10/13/05	NE	4.25	24.57
				4/18/06	NE	5.75	23.07
				10/18/06	NE	6.20	22.62
				11/22/06	NE	6.71	22.11
MW-2	14.92	3.4-13.4	28.53	10/13/05	NE	3.91	24.62
				4/18/06	NE	5.60	23.39
				10/18/06	NE	5.75	22.78
				11/22/06	NE	6.46	22.07
MW-3	14.20	3.3-13.3	28.99	10/13/05	NE	4.05	24.94
				4/18/06	NE	5.82	23.17
				10/18/06	NE	5.76	23.23
				11/22/06	NE	6.84	22.15
MW-5	12.55	3.3-13.3	28.14	10/13/05	NE	5.10	23.04
				4/18/06	NE	6.60	21.54
				10/18/06	NE	6.60	21.54
				11/22/06	NE	6.31	21.83
MW-6	12.65	2.3-12.3	28.15	10/13/05	NE	5.22	22.93
				4/18/06	NE	6.76	21.39
				10/18/06	NE	6.70	21.45
				11/22/06	NE	6.33	21.82
MW-7	14.74	5.0-15.0	27.55	10/13/05	NE	3.39	24.16
				4/18/06	NE	4.30	23.25
				10/18/06	NE	2.90	24.65
				11/22/06	NE	2.60	24.95
MW-8	15.15	4.8-14.8	28.17	10/13/05	NE	5.84	22.33
				4/18/06	NE	7.20	20.97
				10/18/06	NE	6.80	21.37
				11/22/06	NE	6.58	21.59

**TABLE 1****HISTORICAL GROUNDWATER ELEVATION SURVEY DATA**  
(Continued)

<b>Well ID</b>	<b>Depth of Well (ft-BTOC)</b>	<b>Screened Interval (ft - BGS)</b>	<b>Top Of Casing Elevation (ft – AMSL)</b>	<b>Sample Date</b>	<b>Depth To Product (ft - BTOC)</b>	<b>Depth To Water (ft - BTOC)</b>	<b>Groundwater Elevation (ft –AMSL)</b>
MW-9	17.38	7.38-17.38	27.53	11/22/06	NE	6.86	20.67
MW-10	17.58	7.58-17.58	31.66	11/22/06	NE	10.76	20.90
MW-11	16.64	6.64-16.64	31.60	11/22/06	NE	11.15	20.45
MW-12	15.57	5.57-15.57	25.24	11/22/06	NE	5.90	19.34

*Notes: BTOC = Below Top of Casing BGS = Below Ground Surface  
AMSL = Above Mean Sea Level based on an estimated site elevation of 125 feet amsl  
NE=Not Encountered  
BGS=Below Ground Surface  
NA= Not Available*

**TABLE 2: OVA SOIL FIELD SCREENING SUMMARY**

Facility Name: OMS 28  
 Mobile, Alabama

FBGS - Feet below ground surface  
 NS - Not sampled  
 ppm - parts per million  
 NE - Not Encountered

BORING NO.	SAMPLE			UNFILTERED OVA-PID (PPM)	SAMPLES SUBMITTED FOR ANALYSIS	COMMENTS
	DATE COLLECTED	DEPTH TO WATER	SAMPLE INTERVAL (FBLs)			
HA-1	4/19/2006		0-2'	180	0-1'	see boring logs for lithology
			2-4'	200		
			4-6'	180		
		8'	6-8'	220		
			8-10'	120		
HA-2	4/19/2006		0-2'	140	0-1'	see boring logs for lithology
			2-4'	140		
			4-6'	160		
			6-8'	160		
		10'	8-10'	200		
HA-3	4/19/2006		0-2'	100	0-1'	see boring logs for lithology
			2-4'	95		
			4-6'	130		
			6-8'	110		
		10'	8-10'	140		
HA-4	4/19/2006		0-2'	25	0-1'	see boring logs for lithology
			2-4'	45		
			4-6'	60		
			6-8'	60		
		10'	8-10'	85		
HA-5	4/19/2006		0-2'	35	0-1'	see boring logs for lithology
			2-4'	5		
			4-6'	5		
			6-8'	0		
		9-10'	8-10'	10		
HA-6	4/19/2006		0-2'	55	0-1'	see boring logs for lithology
			2-4'	120		
			4-6'	110		
			6-8'	160		
		NE	8-10'	280		
HA-7	4/19/2006		0-2'	10	0-1'	see boring logs for lithology
			2-4'	140		
			4-6'	690		
			6-8'	650		
		NE	8-10'	700		
HA-8	4/19/2006		0-2'	55	0-1'	see boring logs for lithology
			2-4'	45		
			4-6'	45		
			6-8'	65		
		10'	8-10'	1800		
HA-9	4/19/2006		0-2'	75	0-1'	see boring logs for lithology
			2-4'	0		
			4-6'	45		
			6-8'	55		
		10'	8-10'	60		
HA-10	4/19/2006		0-2'	65	0-1'	see boring logs for lithology
			2-4'	110		
			4-6'	100		
			6-8'	80		
		NE	8-10'	120		
HA-11	5/11/2006		0-2'	0	8-10'	see boring logs for lithology
			2-4'	0		
			4-6'	0		
			6-8'	0		
		10'	8-10'	150		
HA-12	5/11/2006		0-2'	0	8-10'	see boring logs for lithology
			2-4'	0		
			4-6'	0		
			6-8'	0		
		NE	8-10'	0		
HA-13	5/11/2006		0-2'	0	8-10'	see boring logs for lithology
			2-4'	0		
			4-6'	0		
			6-8'	0		
		NE	8-10'	0		
HA-14	3/19/2007		0-2'	0	0-1'	see boring logs for lithology
			2-4'	0		
			4-6'	0		
			6-8'	0		
		NE	8-10'	0		
HA-15	3/19/2007		0-2'	0	0-1'	see boring logs for lithology
			2-4'	0		
			4-6'	0		
			6-8'	0		
		NE	8-10'	0		

**TABLE 2: OVA SOIL FIELD SCREENING SUMMARY**

Facility Name: OMS 28  
Mobile, Alabama

FBGS - Feet below ground surface  
NS - Not sampled  
ppm - parts per million  
NE - Not Encountered  
X - Soil sample not collected from this interval

SAMPLE							
BORING NO.	DATE COLLECTED	DEPTH TO WATER	SAMPLE INTERVAL (FBLs)	UNFILTERED OVA-PID (PPM)	COMMENTS		
B-1	4/18/2006		0-2'	0	see boring logs for lithology		
			2-4'	0			
			4-6'	10			
			6-8'	0			
			8-10'	0			
			10-12'	10-12'		0	Saturated at 10-12'
				12-14'		X	
				14-16'		X	
				16-18'		0	
		18-20'	0				
B-2	4/18/2006		0-2'	0	see boring logs for lithology		
			2-4'	5			
			4-6'	10			
			6-8'	0			
			8-10'	0			
			10-12'	10-12'		0	Saturated at 10-12'
				12-14'		X	
				14-16'		X	
				16-18'		0	
		18-20'	0				
B-3	4/18/2006		0-2'	5	see boring logs for lithology		
			2-4'	0			
			4-6'	0			
			6-8'	0			
			8-10'	0			
			10-12'	10-12'		0	Saturated at 10-12'
				12-14'		0	
				14-16'		0	
				16-18'		0	
		18-20'	0				
B-4	4/18/2006		0-2'	0	see boring logs for lithology		
			2-4'	55			
			4-6'	50			
			6-8'	45			
			8-10'	45			
			10-12'	10-12'		45	Saturated at 10-12'
				12-14'		50	
				14-16'		40	
				16-18'		0	
		18-20'	0				
B-5	4/18/2006		0-2'	65	see boring logs for lithology		
			2-4'	65			
			4-6'	45			
			6-8'	X			
			8-10'	85			
			10-12'	10-12'		X	Saturated at 10-12'
				12-14'		100	
				14-16'		85	
				16-18'		50	
		18-20'	0				
B-6	4/18/2006		0-2'	55	see boring logs for lithology		
			2-4'	55			
			4-6'	30			
			6-8'	30			
			8-10'	65			
			10-12'	10-12'		65	Saturated at 10-12'
				12-14'		55	
				14-16'		55	
				16-18'		75	
		18-20'	75				
B-7	4/18/2006		0-2'	25	see boring logs for lithology		
			2-4'	25			
			4-6'	15			
			6-8'	15			
			8-10'	85			
			10-12'	85			
			12-14'	45			
			14-16'	45			
			16-18'	X			
	18-20'	18-20'	X	Saturated at 18-20'			
B-8	4/18/2006		0-2'	55	see boring logs for lithology		
			2-4'	55			
			4-6'	30			
			6-8'	30			
			8-10'	65			
			10-12'	65			
			12-14'	55			
			14-16'	14-16'		55	Saturated at 14-16'
				16-18'		75	
		18-20'	75				
B-9	4/18/2006		0-2'	0	see boring logs for lithology		
			2-4'	0			
			4-6'	0			
			6-8'	0			
			8-10'	0			
			10-12'	0			
			12-14'	0			
			14-16'	0			
			16-18'	0			
	18-20'	18-20'	0	Saturated at 18-20'			

**TABLE 2: OVA SOIL FIELD SCREENING SUMMARY**

Facility Name: OMS 28  
Mobile, Alabama

FBGS - Feet below ground surface  
NS - Not sampled  
ppm - parts per million  
NE - Not Encountered  
X - Soil sample not collected from this interval

SAMPLE									
BORING NO.	DATE COLLECTED	DEPTH TO WATER	SAMPLE INTERVAL (FBLs)	UNFILTERED OVA-PID (PPM)	COMMENTS				
B-10	4/18/2006		0-2'	0	see boring logs for lithology				
			2-4'	0					
			4-6'	0					
			6-8'	0					
			8-10'	0					
			10-12'	0		Saturated at 10-12'			
			12-14'	0					
			14-16'	0					
B-11	5/11/2006		0-2'	0	see boring logs for lithology				
			2-4'	0					
			4-6'	0					
			6-8'	0					
			8-10'	0		Wet at 8-10'			
			10-12'	0					
			12-14'	0					
			14-16'	0					
B-12	5/11/2006	NA	0-20'	NA	Boring installed for the flute liner				
		B-13	10/18/2006			0-2'	11	see boring logs for lithology	
						2-4'	0		
						4-6'	6		
						6-8'	1		
						8-10'	0		Wet at 8-10'
						10-12'	0		
						12-14'	0		
	14-16'	0							
B-14	10/18/2006		0-2'	0	see boring logs for lithology				
			2-4'	0					
			4-6'	0					
			6-8'	0					
			8-10'	0		Wet at 8-10'			
			10-12'	0					
			12-14'	0					
	14-16'	0							
B-15	10/18/2006		0-2'	11	see boring logs for lithology				
			2-4'	0					
			4-6'	6					
			6-8'	1					
			8-10'	0					
			10-12'	0					
			12-14'	0		Wet at 12-14'			
	14-16'	0							
B-16	10/18/2006		0-2'	0	see boring logs for lithology				
			2-4'	0					
			4-6'	0					
			6-8'	0					
			8-10'	0		Wet at 8-10'			
			10-12'	0					
			12-14'	0					
	14-16'	0							
B-17	3/19/2007		0-2'	0	see boring logs for lithology				
			2-4'	0					
			4-6'	0					
			6-8'	0					
			8-10'	0		Wet at 8-10'			
			10-12'	0					
			12-14'	0					
	14-16'	0							

**TABLE 3  
SOIL ANALYTICAL SUMMARY**

Facility Name: Brookley Field

SAMPLE		EPA METHOD 8260B
BORING/ TEMPORARY WELL NO.	DATE	Trichloroethene (TCE)
HA-1 (0-1)	4/19/2006	0.00311 J
HA-1 (6-8)	4/19/2006	0.017
HA-2 (0-1)	4/19/2006	<b>0.241 J</b>
HA-2 (8-10)	4/19/2006	0.027
HA-3 (0-1)	4/19/2006	0.019 J
HA-3 (8-10)	4/19/2006	0.00353 J
HA-4 (0-1)	4/19/2006	<0.000249
HA-4 (7-9)	4/19/2006	<0.000211
HA-5 (0-1)	4/19/2006	<0.000429
HA-5 (7-9)	4/19/2006	<0.00944
HA-6 (0-1)	4/19/2006	<0.000207
HA-6 (8-10)	4/19/2006	<b>0.150</b>
HA-7 (0-1)	4/19/2006	<0.000437
HA-7 (8-10)	4/19/2006	<b>0.069 J</b>
HA-8 (0-1)	4/19/2006	0.00286 J
HA-8 (8-10)	4/19/2006	<0.00998
HA-9 (0-1)	4/19/2006	<0.000359
HA-9 (8-10)	4/19/2006	<0.012
HA-10 (0-1)	4/19/2006	<0.000267
HA-10 (8-10)	4/19/2006	<0.000146
HA-11 (8-10)	5/11/2006	<0.000169
HA-12(8-10)	5/11/2006	0.00353 J
HA-13(8-10)	5/11/2006	<0.000451
HA-14 (0-1)	3/19/2007	0.017
HA-14 (8-10)	3/19/2007	0.00962
HA-15 (0-1)	3/19/2007	<b>0.586</b>
HA-15 (8-10)	3/19/2007	<b>0.132 J</b>
B-13 (0-1)	10/19/2006	0.0171
B-13 (8-10)	10/19/2006	<0.012
B-14 (0-1)	10/19/2006	<0.511
B-14 (8-10)	10/19/2006	<0.025
B-15 (0-1)	10/19/2006	<0.539
B-15 (6-8)	10/19/2006	<0.027
B-16 (0-1)	10/19/2006	<0.015
B-16 (6-8)	10/19/2006	<0.015
B-17 (0-1)	3/19/2007	<0.013
B-17 (8-10)	3/19/2007	<0.000315
<b>ADEM PSV Residential mg/kg</b>		<b>0.053</b>
<b>ADEM PSV Industrial mg/kg</b>		<b>0.110</b>

Notes: J = Indicates an estimated value  
mg/kg = milligrams per kilogram  
\*No value published, not applicable, or parameter specific  
Shaded values exceed a PSV for residential or industrial.  
Shallow samples were collected from 0 to 12 inches BGS  
U= Indicates the compound was analyzed but not detected

**TABLE 4: GROUNDWATER ANALYTICAL SUMMARY**

Facility Name: Brookley Field

SAMPLE		EPA METHOD 8260
BORING NO.	DATE COLLECTED	Trichloroethene (µg/L)
TW-1	2/21/2006	<0.024
TW-2	2/21/2006	NS
TW-3	2/21/2006	<0.024
TW-4	2/21/2006	1.86
TW-5	2/21/2006	<0.024
TW-5 (Dup)	2/21/2006	<0.024
PZ-1	2/21/2006	<0.096
PZ-2	2/21/2006	<0.024
TW-6	4/18/2006	<b>16.5</b>
TW-7	4/18/2006	<b>19.7</b>
TW-8	4/18/2006	<b>130</b>
TW-9	4/18/2006	<0.270
TW-10	4/18/2006	<0.270
TW-11	4/18/2006	<b>6.74</b>
TW-12	4/18/2006	<0.270
TW-13	4/18/2006	<b>145</b>
TW-14	5/11/2006	<0.270
TW-15	5/11/2006	<0.270
TW-16	5/11/2006	<0.270
MW-6	10/18/2006	<0.270
MW-8	3/__/05	<b>480</b>
MW-8 (dup)	3/__/05	<b>430</b>
MW-8	4/18/2006	<b>97.9</b>
	10/18/2006	<b>83 J</b>
B-13/MW-9	11/22/2006	<0.024
B-14/MW-10	11/22/2006	<b>11.0</b>
	11/22/2006 (dup)	<b>11.9</b>
B-15/MW-11	11/22/2006	<b>63.0</b>
B-16/MW-12	11/22/2006	<0.024
ADEM PSV (ug/L)		<b>5.00</b>

Notes: J = Indicates an estimated value  
 mg/kg = milligrams per kilogram  
 \*No value published, not applicable, or parameter specific  
 U= Indicates the compound was analyzed but not detected  
 TW-2 not sampled because MW-5 was sampled in its place  
 NA- Not analyzed  
 Bold and shaded boxes exceeded its respective PSV

**TABLE 5: SOIL ANALYTICAL SUMMARY**  
(Detected Volatiles)

Facility Name: OMS 28

SAMPLE		Detected VOC's (mg/kg)								
BORING/ TEMPORARY WELL NO.	DATE	Trichloroethene	Tetrachloroethene	Acetone	2-Butanone	Toluene	cis-1,2- Dichloroethene	Methylene chloride	Carbon disulfide	Bromomethane
HA-1 (0-1)	4/19/2006	0.00311 J	0.00121 J	0.151 J	0.00638 J	0.00207 J	0.000125 U	0.000475 U	0.000108 U	NA
HA-1 (6-8)	4/19/2006	0.017	0.000822 J	0.000137 J	0.00247 U	0.00435 U	0.00387 J	0.00379 U	0.0000863 U	NA
HA-2 (0-1)	4/19/2006	<b>0.241 J</b>	0.011 U	0.022 U	0.018 U	0.032 U	0.00734 U	0.130 J	0.00635 U	NA
HA-2 (8-10)	4/19/2006	0.027	0.000191 U	0.00600 J	0.000310 U	0.000547 U	0.000125 U	0.000476 U	0.000108 U	NA
HA-3 (0-1)	4/19/2006	0.019 J	0.000476 U	0.119 J	0.00912 J	0.00136 U	0.000312 U	0.00119 U	0.000270 U	NA
HA-3 (8-10)	4/19/2006	0.00353 J	0.000137 U	0.00283 J	0.000223 U	0.000392 U	0.0000899 U	0.000342 U	0.0000778 U	NA
HA-4 (0-1)	4/19/2006	0.000249 U	0.000271 U	0.025 J	0.00279 J	0.000775 U	0.000178 U	0.000675 U	0.000154 U	NA
HA-4 (7-9)	4/19/2006	0.000211 U	0.000229 U	0.000446 U	0.000372 U	0.000656 U	0.000150 U	0.000571 U	0.000130 U	NA
HA-5 (0-1)	4/19/2006	0.000429 U	0.00252 J	0.063 J	0.000756 U	0.00335 J	0.000306 U	0.00116 U	0.000264 U	NA
HA-5 (7-9)	4/19/2006	0.00944 U	0.010 U	0.020 U	0.017 U	0.053 J	0.00672 U	0.096 J	0.00581 U	NA
HA-6 (0-1)	4/19/2006	0.000207 U	0.000225 U	0.035	0.000366 U	0.000645 U	0.000148 U	0.000562 U	0.00179 J	NA
HA-6 (8-10)	4/19/2006	<b>0.15</b>	0.000203 U	0.00453 J	0.000330 U	0.000583 U	0.046	0.000507 U	0.000115 U	NA
HA-7 (0-1)	4/19/2006	0.000437 U	0.00253 J	0.024 J	0.00391 J	0.00136 U	0.000311 U	0.00118 U	0.000269 U	NA
HA-7 (8-10)	4/19/2006	<b>0.069 J</b>	0.00711 U	0.014 U	0.012 U	0.020 U	0.00467 U	0.061 J	0.00404 U	NA
HA-8 (0-1)	4/19/2006	0.00286 J	0.00266 U	0.000518 U	0.00153 J	0.000761 U	0.000174 U	0.000663 U	0.00299 J	NA
HA-8 (8-10)	4/19/2006	0.00998 U	0.011 U	0.021 U	0.018 U	0.031 U	0.00710 U	0.106 J	0.00614 U	NA
HA-9 (0-1)	4/19/2006	0.000359 U	0.000389 U	0.065 J	0.00249 J	0.00348 JJ	0.000255 U	0.000971 U	0.000221 U	NA
HA-9 (8-10)	4/19/2006	0.012 U	0.013 U	0.025 U	0.021 U	0.037 U	0.00855 U	0.117 J	0.00740 U	NA
HA-10 (0-1)	4/19/2006	0.000267 U	0.00154 J	0.054 J	0.00291 J	0.000829 U	0.000190 U	0.000722 U	0.00441 J	NA
HA-10 (8-10)	4/19/2006	0.000146 U	0.000159 U	0.00215 J	0.000258 U	0.000454 U	0.000104 U	0.000396 U	0.0000901 U	NA
HA-11 (8-10)	5/11/2006	0.000169 U	0.000184 U	N/A	N/A	N/A	0.000121 U	0.000458 U	N/A	NA
HA-12(8-10)	5/11/2006	0.00353 J	0.00191 J	N/A	N/A	N/A	0.000184 U	0.000701 U	N/A	NA
HA-13(8-10)	5/11/2006	0.000451 U	<b>0.00505 J</b>	N/A	N/A	N/A	0.000321 U	0.000122 U	N/A	NA
HA-14 (0-1)	3/19/2007	0.017	0.000243 U	0.036	0.000396 U	0.000697 U	0.000160 U	0.000607 U	0.000138 U	0.00191 U
HA-14 (8-10)	3/19/2007	0.00962	0.000332 U	0.022 J	0.028	0.000952 U	0.00678 J	0.000829 U	0.000189 U	0.012
HA-15 (0-1)	3/19/2007	<b>0.586</b>	0.015 U	<0.028	0.024 U	0.042 U	0.00958 U	0.036 U	0.00829 U	0.010 U
HA-15 (8-10)	3/19/2007	<b>0.132 J</b>	0.000326 U	0.011 J	0.00053 U	0.000934 U	0.036	0.000813 U	0.000185 U	0.000229 U
B-13 (0-1)	10/19/2006	0.0171	0.539 U	<2.70	0.539 U	0.539 U	0.539 U	0.098 J	0.539 U	0.539 U
B-13 (6-8)	10/19/2006	0.000432 U	0.027 U	0.013 J	0.027 U	0.027 U	0.027 U	0.027 U	0.027 U	0.027 U
B-14 (0-1)	10/19/2006	0.018 U	0.015 U	0.030 J	0.015 U	0.015 U	0.015 U	0.030 U	0.015 U	0.015 U
B-14 (8-10)	10/19/2006	0.000887 U	0.015 U	<0.074	0.015 U	0.015 U	0.015 U	0.030 U	0.015 U	0.015 U
B-15 (0-1)	10/19/2006	0.019 U	NA	NA	NA	NA	NA	NA	NA	NA
B-15 (6-8)	10/19/2006	0.000958 U	NA	NA	NA	NA	NA	NA	NA	NA
B-16 (0-1)	10/19/2006	0.000537 U	NA	NA	NA	NA	NA	NA	NA	NA
B-16 (6-8)	10/19/2006	0.000257 U	NA	NA	NA	NA	NA	NA	NA	NA
B-17 (0-1)	3/19/2007	0.017 U	<b>0.933</b>	0.00765 U	0.023 U	0.040 U	0.00927 U	0.035 U	0.00802 U	0.011 U
B-17 (8-10)	3/19/2007	0.000315 U	<b>0.186</b>	0.000667 U	0.000556 U	0.00098 U	0.000225 U	0.000854 U	0.000194 U	0.000268 U
<b>ADEM PSV (Residential Soil)</b>		<b>0.053</b>	<b>0.005</b>	<b>1,400</b>	<b>2,200</b>	<b>520</b>	<b>4.30</b>	<b>9.10</b>	<b>36.0</b>	<b>0.39</b>
<b>ADEM PSV (Commercial Soil)</b>		<b>0.110</b>	<b>0.480</b>	<b>5,400</b>	<b>11,000</b>	<b>520</b>	<b>15.0</b>	<b>21.0</b>	<b>720</b>	<b>1.30</b>

Notes: J = Indicates an estimated value  
mg/kg = milligrams per kilogram  
\*No value published, not applicable, or parameter specific  
U= Indicates the compound was analyzed but not detected

Shaded values exceed a PSV for residential or industrial.  
Shallow samples were collected from 0 to 12 inches BGS  
U= Indicates the compound was analyzed but not detected  
NA- Not analyzed

**TABLE 6: SOIL ANALYTICAL SUMMARY**  
(Detected Semi-Volatiles)

Facility Name: OMS 28

BORING TEMPORARY WELL NO.	DATE	Detected Semi-Volatiles																
		Acenaphthene	Acenaphthylene	Anthracene	Benzo (a) anthracene	Benzo (a) pyrene	Benzo (b) fluoranthene	Benzo (k) fluoranthene	Benzo (g,h,i) perylene	Benzo (k) fluoranthene	bio(2-ethylhexyl)phth acid	Carbazole	Chrysene	Fluoranthene	Fluorene	Indeno (1,2,3-cd) pyrene	Phenanthrene	Pyrene
HA-1 (B-12)	4/19/2006	NA	NA	NA	NA	NA	NA	NA	NA	NA	NA	NA	NA	NA	NA	NA	NA	NA
HA-1 (B-8)	4/19/2006	NA	NA	NA	NA	NA	NA	NA	NA	NA	NA	NA	NA	NA	NA	NA	NA	NA
HA-2 (B-12)	4/19/2006	NA	NA	NA	NA	NA	NA	NA	NA	NA	NA	NA	NA	NA	NA	NA	NA	NA
HA-2 (B-10)	4/19/2006	NA	NA	NA	NA	NA	NA	NA	NA	NA	NA	NA	NA	NA	NA	NA	NA	NA
HA-3 (B-12)	4/19/2006	NA	NA	NA	NA	NA	NA	NA	NA	NA	NA	NA	NA	NA	NA	NA	NA	NA
HA-3 (B-10)	4/19/2006	NA	NA	NA	NA	NA	NA	NA	NA	NA	NA	NA	NA	NA	NA	NA	NA	NA
HA-4 (B-12)	4/19/2006	NA	NA	NA	NA	NA	NA	NA	NA	NA	NA	NA	NA	NA	NA	NA	NA	NA
HA-4 (B-10)	4/19/2006	NA	NA	NA	NA	NA	NA	NA	NA	NA	NA	NA	NA	NA	NA	NA	NA	NA
HA-4 (7-9)	4/19/2006	NA	NA	NA	NA	NA	NA	NA	NA	NA	NA	NA	NA	NA	NA	NA	NA	NA
HA-5 (B-12)	4/19/2006	NA	NA	NA	NA	NA	NA	NA	NA	NA	NA	NA	NA	NA	NA	NA	NA	NA
HA-5 (7-9)	4/19/2006	NA	NA	NA	NA	NA	NA	NA	NA	NA	NA	NA	NA	NA	NA	NA	NA	NA
HA-6 (B-12)	4/19/2006	NA	NA	NA	NA	NA	NA	NA	NA	NA	NA	NA	NA	NA	NA	NA	NA	NA
HA-6 (B-10)	4/19/2006	NA	NA	NA	NA	NA	NA	NA	NA	NA	NA	NA	NA	NA	NA	NA	NA	NA
HA-7 (B-12)	4/19/2006	NA	NA	NA	NA	NA	NA	NA	NA	NA	NA	NA	NA	NA	NA	NA	NA	NA
HA-7 (B-10)	4/19/2006	NA	NA	NA	NA	NA	NA	NA	NA	NA	NA	NA	NA	NA	NA	NA	NA	NA
HA-8 (B-12)	4/19/2006	NA	NA	NA	NA	NA	NA	NA	NA	NA	NA	NA	NA	NA	NA	NA	NA	NA
HA-8 (B-10)	4/19/2006	NA	NA	NA	NA	NA	NA	NA	NA	NA	NA	NA	NA	NA	NA	NA	NA	NA
HA-9 (B-12)	4/19/2006	NA	NA	NA	NA	NA	NA	NA	NA	NA	NA	NA	NA	NA	NA	NA	NA	NA
HA-9 (B-10)	4/19/2006	NA	NA	NA	NA	NA	NA	NA	NA	NA	NA	NA	NA	NA	NA	NA	NA	NA
HA-10 (B-12)	4/19/2006	NA	NA	NA	NA	NA	NA	NA	NA	NA	NA	NA	NA	NA	NA	NA	NA	NA
HA-10 (B-10)	4/19/2006	NA	NA	NA	NA	NA	NA	NA	NA	NA	NA	NA	NA	NA	NA	NA	NA	NA
HA-11 (B-10)	5/11/2006	NA	NA	NA	NA	NA	NA	NA	NA	NA	NA	NA	NA	NA	NA	NA	NA	NA
HA-12(B-10)	5/11/2006	NA	NA	NA	NA	NA	NA	NA	NA	NA	NA	NA	NA	NA	NA	NA	NA	NA
HA-13(B-10)	5/11/2006	NA	NA	NA	NA	NA	NA	NA	NA	NA	NA	NA	NA	NA	NA	NA	NA	NA
HA-14 (B-12)	3/19/2007	NA	NA	NA	NA	NA	NA	NA	NA	NA	NA	NA	NA	NA	NA	NA	NA	NA
HA-14 (B-10)	3/19/2007	NA	NA	NA	NA	NA	NA	NA	NA	NA	NA	NA	NA	NA	NA	NA	NA	NA
HA-15 (B-12)	3/19/2007	NA	NA	NA	NA	NA	NA	NA	NA	NA	NA	NA	NA	NA	NA	NA	NA	NA
HA-15 (B-10)	3/19/2007	NA	NA	NA	NA	NA	NA	NA	NA	NA	NA	NA	NA	NA	NA	NA	NA	NA
B-13 (B-12)	10/19/2006	0.428	0.1181 U	1.58	4.92	4.26	6.4	1.53	2.25	0.108 U	1.07	5.18	15.6	0.448	2.94	6.21	7.01	
B-13 (B-8)	10/19/2006	0.012 U	0.013 U	0.013 U	0.012 U	0.012 U	0.00835 U	0.012 U	0.018 U	0.012 U	0.012 U	0.011 U	0.013 U	0.012 U	0.019 U	0.015 U	0.014 U	
B-14 (B-12)	10/19/2006	0.100 U	0.123 J	0.110 U	0.103 U	0.467 J	0.676 J	0.196 J	0.229 J	0.104 U	0.099 U	0.540 J	1.21 J	0.099 U	0.536 J	0.431 J	0.586 J	
B-14 (B-10)	10/19/2006	0.010 U	0.011 U	0.010 U	0.010 U	0.010 U	0.00714 U	0.010 U	0.016 U	0.010 U	0.00995 U	0.00901 U	0.011 U	0.00991 U	0.016 U	0.013 U	0.012 U	
B-15 (B-12)	10/19/2006	0.010 U	0.024 J	0.025 J	0.011 U	0.148 J	0.167 J	0.085 J	0.096 J	0.018 J	0.021 J	0.147 J	0.234 J	0.010 U	0.176 J	0.193 J	0.154 J	
B-15 (B-8)	10/19/2006	0.010 U	0.011 U	0.010 U	0.010 U	0.00713 U	0.010 U	0.010 U	0.016 U	0.010 U	0.00994 U	0.009 U	0.011 U	0.00995 U	0.016 U	0.013 U	0.012 U	
B-16 (B-12)	10/19/2006	0.097 U	0.110 U	0.106 U	0.099 U	0.225 J	0.268 J	0.098 U	0.171 J	0.100 U	0.096 U	0.293 J	0.755 J	0.095 U	0.376 J	0.480 J	0.345 J	
B-16 (B-8)	10/19/2006	0.00899 U	0.010 U	0.00898 U	0.0092 U	0.00914 U	0.00639 U	0.00914 U	0.00639 U	0.0063 U	0.00691 U	0.00807 U	0.010 U	0.00887 U	0.015 U	0.011 U	0.011 U	
B-17 (B-10)	3/19/2007	NA	NA	NA	NA	NA	NA	NA	NA	NA	NA	NA	NA	NA	NA	NA	NA	NA
B-17 (B-12)	3/19/2007	NA	NA	NA	NA	NA	NA	NA	NA	NA	NA	NA	NA	NA	NA	NA	NA	NA
ADEM'S PSV (Residential Soil)		370	NA	2,200	0.620	0.062	0.620	2,290	6.20	35.0	24.0	62.0	230	270	0.620	202	230	
ADEM'S PSV (Commercial Soil)		2,900	NA	100,000	2.10	0.210	2.10	4,950	21.0	120	96.0	210	2,200	2,600	2.10	3,060	2,900	

Notes: J = Indicates an estimated value  
mg/kg = milligrams per kilogram  
\*No value published, not applicable, or parameter specific  
U= Indicates the compound was analyzed but not detected  
Shaded values exceed a PSV for residential or industrial  
Shallow samples were collected from 0 to 12 inches BGS  
U= Indicates the compound was analyzed but not detected  
NA= Not analyzed

**TABLE 7: GROUNDWATER ANALYTICAL SUMMARY**  
(Detected VOCs)

Facility Name: OMS 28

SAMPLE		Detected VOC's (ug/L)												
BORING NO.	Date Collected	Trichloro-ethene	Tetrachloro-ethene	cis-1,2-Dichloroethene	Acetone	Benzene	Cyclohexane	Ethylbenzene	Isopropylbenzene	Methylene Chloride	Toluene	Total Xylene	Naphthalene	Vinyl Chloride
TW-1	2/21/2006	0.024 U	0.072 U	0.051 U	1.42 U	0.023 U	0.063 U	0.029 U	0.030 U	0.079 U	0.022 U	0.069 U	NA	0.062 U
TW-2	2/21/2006	Not Sampled												
TW-3	2/21/2006	0.024 U	0.072 U	0.051 U	1.42 U	0.023 U	0.063 U	0.029 U	0.030 U	0.079 U	0.022 U	0.069 U	NA	0.062 U
TW-3 (dup)	2/21/2006	0.024 U	0.072 U	0.051 U	1.42 U	0.023 U	0.063 U	0.029 U	0.030 U	0.079 U	0.022 U	0.069 U	NA	0.062 U
TW-4	2/21/2006	<b>1.86</b>	0.072 U	1.50	1.42 U	0.023 U	0.063 U	0.029 U	0.030 U	0.078 U	0.022 U	0.068 U	NA	0.062 U
TW-5	2/21/2006	0.024 U	0.072 U	0.051 U	1.42 U	0.023 U	0.063 U	0.029 U	0.030 U	0.078 U	0.022 U	0.07	NA	0.062 U
PZ-1	2/21/2006	0.096 U	0.0288 U	0.204 U	6.19 J	0.850 J	0.252 U	36.1	2.91 J	0.778 J	0.088 U	38.1 J	NA	0.062 U
PZ-2	2/21/2006	0.024 U	0.072 U	0.051 U	1.42 U	1.21	0.454 J	23.0	0.030 U	0.078 U	0.022 U	28.3	NA	0.062 U
TW-6	4/18/2006	<b>16.5</b>	NA	NA	NA	NA	NA	NA	NA	NA	NA	NA	NA	NA
TW-6 (MS)	4/18/2006	<b>38.5</b>	NA	NA	NA	NA	NA	NA	NA	NA	NA	NA	NA	NA
TW-6 (MSD)	4/18/2006	<b>46.6</b>	NA	NA	NA	NA	NA	NA	NA	NA	NA	NA	NA	NA
TW-7	4/18/2006	<b>19.7</b>	NA	NA	NA	NA	NA	NA	NA	NA	NA	NA	NA	NA
TW-8	4/18/2006	<b>130</b>	NA	NA	NA	NA	NA	NA	NA	NA	NA	NA	NA	NA
TW-9	4/18/2006	0.270 U	NA	NA	NA	NA	NA	NA	NA	NA	NA	NA	NA	NA
TW-10	4/18/2006	0.270 U	NA	NA	NA	NA	NA	NA	NA	NA	NA	NA	NA	NA
TW-11	4/18/2006	6.74	NA	NA	NA	NA	NA	NA	NA	NA	NA	NA	NA	NA
TW-12	4/18/2006	0.270 U	NA	NA	NA	NA	NA	NA	NA	NA	NA	NA	NA	NA
TW-13	4/18/2006	<b>145</b>	NA	NA	NA	NA	NA	NA	NA	NA	NA	NA	NA	NA
TW-14	4/18/2006	0.270 U	NA	<0.163	NA	NA	NA	NA	NA	<0.445	NA	NA	NA	<0.089
TW-15	4/18/2006	0.270 U	NA	NA	NA	NA	NA	NA	NA	NA	NA	NA	NA	NA
TW-16	4/18/2006	0.270 U	NA	NA	NA	NA	NA	NA	NA	<0.445	NA	NA	NA	<0.089
MW-6	10/18/2006	0.270 U	NA	NA	NA	43.0	NA	0.227 U	NA	NA	0.213 U	5.82 J	95	NA
SSTL For MW-6		-	-	-	-	<b>896</b>	<b>NA</b>	<b>126,300</b>	<b>NA</b>	<b>NA</b>	<b>49,170</b>	<b>42,250</b>	<b>8,080</b>	<b>NA</b>
MW-8	3/_05	<b>48.0</b>	NA	NA	NA	6.30 U	NA	0.227 U	NA	NA	6.30 U	0.509 U	NA	NA
MW-8 (dup)	3/_05	<b>43.0</b>	NA	NA	NA	NA	NA	NA	NA	NA	NA	NA	NA	NA
MW-8	4/18/2006	<b>97.9</b>	NA	NA	NA	0.225 U	NA	0.227 U	NA	NA	0.213 U	0.509 U	0.304 U	NA
	10/18/2006	<b>83.0 J</b>	NA	NA	NA	0.225 U	NA	0.227 U	NA	NA	0.213 U	0.509 U	0.304 U	NA
SSTL For MW-8		-	-	-	-	<b>31.1</b>	-	<b>4,360</b>	-	-	<b>6,220</b>	<b>62,200</b>	-	-
MW-9	11/22/2006	0.024 U	0.072 U	0.051 U	NA	NA	NA	NA	NA	0.078 U	NA	NA	NA	0.052 U
MW-10	11/22/2006	<b>11.0</b>	4.90	5.8	NA	NA	NA	NA	NA	0.078 U	NA	NA	NA	1.5
	11/22/2006 (dup)	<b>11.0</b>	4.83	5.48	NA	NA	NA	NA	NA	0.078 U	NA	NA	NA	1.33
MW-11	11/22/2006	<b>63.0</b>	0.072 U	0.051 U	NA	NA	NA	NA	NA	0.078 U	NA	NA	NA	0.052 U
MW-12	11/22/2006	0.024 U	0.072 U	0.051 U	NA	NA	NA	NA	NA	0.078 U	NA	NA	NA	0.052 U
ADEM'S PSV		<b>5.00</b>	<b>5.00</b>	<b>76.0</b>	<b>550</b>	<b>5.00</b>	<b>NA</b>	<b>700</b>	<b>660</b>	<b>5.00</b>	<b>100</b>	<b>10,000</b>	<b>20</b>	<b>2.00</b>

Notes: J = Indicates an estimated value  
 mg/kg = milligrams per kilogram  
 \*No value published, not applicable, or parameter specific  
 U= Indicates the compound was analyzed but not detected  
 TW-2 not sampled because MW-5 was sampled in its place  
 NA- Not analyzed  
 Bold and shaded boxes exceeded its respective PSV

**APPENDIX A**

**Soil Boring Logs  
And  
Monitoring Well Construction Logs**

# BORING LOG

Boring/Well Number: HA-1								
Site Name: OMS 28 Mobile, Alabama		4/19/2006	Borehole Start Time: 9:40 <input type="checkbox"/> AM <input type="checkbox"/> PM					
		4/19/2006	End Time: 10:00 <input type="checkbox"/> AM <input type="checkbox"/> PM					
Environmental Contractor: Aerostar Environmental Services		Geologist's Name: Keith Dasinger						
		Geologist's Name: Keith Dasinger						
Drilling Company: Not Applicable		Borehole Diameter (inches): 3"	Borehole Depth (feet): 10'					
Drilling Method(s): Hand Auger	Apparent Borehole DTW (in feet from soil moisture) 9.0'	Measured Well DTW (in feet after water recharges in well): NA	OVA (list model and check type): <input type="checkbox"/> FID <input type="checkbox"/> PID					
Disposition of Drill Cuttings [check method] <input type="checkbox"/> Drum <input type="checkbox"/> Spread <input type="checkbox"/> Backfill <input type="checkbox"/> Stockpile <input type="checkbox"/> Other (describe if other or multiple items are checked):								
Borehole Completion (check one): <input type="checkbox"/> Grout <input type="checkbox"/> Bentonite <input type="checkbox"/> Backfill <input type="checkbox"/> Other (describe)								
Sample Type	Sample Depth Interval (feet)	SPT Blows (per six inches)	Unfiltered	Depth (feet)	Sample Description (include grain size based on USCS, odors, staining, and other remarks)	USCS Symbol	Moisture Content	Lab Soil and Groundwater Samples (list sample number and depth)
	0-2	24	NA	180	1" of grass; dry, reddish brown, medium grained, slightly clayey sand Same as above	SM	10	HA-1 (0-12")
	2-4	24	NA	200	3 4 Dry, tan, fine grained, sand	SM	25	0
	4-6	24	NA	180	5 6 Moist, brown, fine grained, sand Same as above	SM	25	0
	6-8	24	NA	220	7 8 Same as above Wet, red and tan, clay	SM	75	HA-1 (6-8')
	8-10	24	NA	120	9 10 Same as above Saturated, tan, medium grained, sand	SM	100	0

Sample Type Codes: PH = Post Hole; HA = Hand Auger; SS = Split Spoon; ST = Shelby Tube; DP = Direct Push; SC = Sonic Core; DC = D  
Moisture Content Codes: D = Dry; M = Moist; W = Wet; S = Saturated

# BORING LOG

Boring/Well Number: HA-2									
Site Name: OMS 28 Mobile, Alabama		4/19/2006	Borehole Start Time: 10:10 <input type="checkbox"/> AM <input type="checkbox"/> PM						
		4/19/2006	End Time: 10:30 <input type="checkbox"/> AM <input type="checkbox"/> PM						
Environmental Contractor: Aerostar Environmental Services		Geologist's Name: Emilie Wien							
		Geologist's Name: Keith Dasinger							
Drilling Company: Not Applicable		Borehole Diameter (inches): 3"	Borehole Depth (feet): 10'						
Drilling Method(s): Hand Auger	Apparent Borehole DTW (in feet from soil moisture) >10	Measured Well DTW (in feet after water recharges in well): NA	OVA (list model and check type): <input type="checkbox"/> FID <input type="checkbox"/> PID						
Disposition of Drill Cuttings [check method] <input type="checkbox"/> Drum <input type="checkbox"/> Spread <input type="checkbox"/> Backfill <input type="checkbox"/> Stockpile <input type="checkbox"/> Other (describe if other or multiple items are checked):									
Borehole Completion (check one): <input type="checkbox"/> Grout <input type="checkbox"/> Bentonite <input type="checkbox"/> Backfill <input type="checkbox"/> Other (describe)									
Sample Type	Sample Depth Interval (feet)	Sample Recovery (inches)	SPT Blows (per six inches)	Unfiltered	Depth (feet)	Sample Description (include grain size based on USCS, odors, staining, and other remarks)	USCS Symbol	Moisture Content	Lab Soil and Groundwater Samples (list sample number and depth)
	0-2	24	NA	140	1	1" of grass; dry, tan, fine grained, sand Same as above	SM	10	HA-2 (0-12")
	2-4	24	NA	14	3	Same as above Same as above	SM	25	0
	4-6	24	NA	160	5	Moist, red and tan, clay Same as above	SM	25	0
	6-8	24	NA	160	7	Same as above Wet, tan, sandy clay	SM	60	0
	8-10	24	NA	200	9	Same as above Same as above	SM	75	HA-2 (8-10')

Sample Type Codes: PH = Post Hole; HA = Hand Auger; SS = Split Spoon; ST = Shelby Tube; DP = Direct Push; SC = Sonic Core; DC = D  
Moisture Content Codes: D = Dry; M = Moist; W = Wet; S = Saturated

# BORING LOG

Boring/Well Number: HA-3									
Site Name: OMS 28 Mobile, Alabama		4/19/2006	Borehole Start Time: 10:35 <input type="checkbox"/> AM <input type="checkbox"/> PM						
		4/19/2006	End Time: 10:45 <input type="checkbox"/> AM <input type="checkbox"/> PM						
Environmental Contractor: Aerostar Environmental Services		Geologist's Name: Emilie Wien							
		Geologist's Name: Keith Dasinger							
Drilling Company: Not Applicable		Borehole Diameter (inches): 3"	Borehole Depth (feet): 10'						
Drilling Method(s): Hand Auger	Apparent Borehole DTW (in feet from soil moisture) 10.0	Measured Well DTW (in feet after water recharges in well): NA	OVA (list model and check type): <input type="checkbox"/> FID <input type="checkbox"/> PID						
Disposition of Drill Cuttings [check method] <input type="checkbox"/> Drum <input type="checkbox"/> Spread <input type="checkbox"/> Backfill <input type="checkbox"/> Stockpile <input type="checkbox"/> Other (describe if other or multiple items are checked):									
Borehole Completion (check one): <input type="checkbox"/> Grout <input type="checkbox"/> Bentonite <input type="checkbox"/> Backfill <input type="checkbox"/> Other (describe)									
Sample Type	Sample Depth Interval (feet)	Sample Recovery (inches)	SPT Blows (per six inches)	Unfiltered	Depth (feet)	Sample Description (include grain size based on USCS, odors, staining, and other remarks)	USCS Symbol	Moisture Content	Lab Soil and Groundwater Samples (list sample number and depth)
	0-2	24	NA	100	1 2	1" of grass; moist, brown, medium grained, sand Same as above	SM	10	HA-3 (0-12")
	2-4	24	NA	95	3 4	Same as above Same as above	SM	25	0
	4-6	24	NA	130	5 6	Moist, red and tan, clay Same as above	SM	25	0
	6-8	24	NA	110	7 8	Same as above Wet, orange, medium grained, clayey sand	SM	50	0
	8-10	24	NA	140	9 10	Same as above Wet, tan, fine-medium grained, sand	SM	75	HA-3 (8-10')

Sample Type Codes: PH = Post Hole; HA = Hand Auger; SS = Split Spoon; ST = Shelby Tube; DP = Direct Push; SC = Sonic Core; DC = D  
Moisture Content Codes: D = Dry; M = Moist; W = Wet; S = Saturated

# BORING LOG

Boring/Well Number: HA-4									
Site Name: OMS 28 Mobile, Alabama		4/19/2006	Borehole Start Time: 10:50 <input type="checkbox"/> AM <input type="checkbox"/> PM						
		4/19/2006	End Time: 11:00 <input type="checkbox"/> AM <input type="checkbox"/> PM						
Environmental Contractor: Aerostar Environmental Services		Geologist's Name: Emilie Wien							
		Geologist's Name: Keith Dasinger							
Drilling Company: Not Applicable		Borehole Diameter (inches): 3"	Borehole Depth (feet): 10'						
Drilling Method(s): Hand Auger	Apparent Borehole DTW (in feet from soil moisture) 10.0	Measured Well DTW (in feet after water recharges in well): NA	OVA (list model and check type): <input type="checkbox"/> FID <input type="checkbox"/> PID						
Disposition of Drill Cuttings [check method] <input type="checkbox"/> Drum <input type="checkbox"/> Spread <input type="checkbox"/> Backfill <input type="checkbox"/> Stockpile <input type="checkbox"/> Other (describe if other or multiple items are checked):									
Borehole Completion (check one): <input type="checkbox"/> Grout <input type="checkbox"/> Bentonite <input type="checkbox"/> Backfill <input type="checkbox"/> Other (describe)									
Sample Type	Sample Depth Interval (feet)	Sample Recovery (inches)	SPT Blows (per six inches)	Unfiltered	Depth (feet)	Sample Description (include grain size based on USCS, odors, staining, and other remarks)	USCS Symbol	Moisture Content	Lab Soil and Groundwater Samples (list sample number and depth)
	0-2	24	NA	25	1	1" of grass; moist, tan, fine grained, sand	SM	10	HA-4 (0-12")
					2	Same as above			
	2-4	24	NA	45	3	Same as above	SM	25	0
					4				
	4-6	24	NA	60	5	Moist, tan, clay	SM	25	0
					6	Same as above			
	6-8	24	NA	60	7	Same as above	SM	50	0
					8	Wet, grayish white, medium grained, clayey sand			
	8-10	24	NA	85	9	Wet, Same as above	SM	75	HA-4 (7-9')
					10	Sat, tan, fine-medium grained, sand		100	
						Flute liner inserted into boring at 11:00; flute liner removed from boring at 12:30			

Sample Type Codes: PH = Post Hole; HA = Hand Auger; SS = Split Spoon; ST = Shelby Tube; DP = Direct Push; SC = Sonic Core; DC = D  
 Moisture Content Codes: D = Dry; M = Moist; W = Wet; S = Saturated

# BORING LOG

Boring/Well Number: HA-5			
Site Name: OMS 28 Mobile, Alabama		4/19/2006	Borehole Start Time: 11:05 <input type="checkbox"/> AM <input type="checkbox"/> PM
		4/19/2006	End Time: 11:20 <input type="checkbox"/> AM <input type="checkbox"/> PM
Environmental Contractor: Aerostar Environmental Services		Geologist's Name: Keith Dasinger	
		Geologist's Name: Keith Dasinger	
Drilling Company: Not Applicable		Borehole Diameter (inches): 3"	Borehole Depth (feet): 10'
Drilling Method(s): Hand Auger	Apparent Borehole DTW (in feet from soil moisture) 10.0	Measured Well DTW (in feet after water recharges in well): NA	OVA (list model and check type): <input type="checkbox"/> FID <input type="checkbox"/> PID
Disposition of Drill Cuttings [check method] <input type="checkbox"/> Drum <input type="checkbox"/> Spread <input type="checkbox"/> Backfill <input type="checkbox"/> Stockpile <input type="checkbox"/> Other (describe if other or multiple items are checked):			
Borehole Completion (check one): <input type="checkbox"/> Grout <input type="checkbox"/> Bentonite <input type="checkbox"/> Backfill <input type="checkbox"/> Other (describe)			

Sample Type	Sample Depth Interval (feet)	Sample Recovery (inches)	SPT Blows (per six inches)	Unfiltered	Depth (feet)	Sample Description (include grain size based on USCS, odors, staining, and other remarks)	USCS Symbol	Moisture Content	Lab Soil and Groundwater Samples (list sample number and depth)
	0-2	24	NA	35	1	1" of grass and gravel; moist, tan, fine grained, sand	SM	10	HA-5 (0-12")
					2	Same as above			
	2-4	24	NA	5	3	Same as above	SM	25	0
					4	Same as above			
	4-6	24	NA	5	5	Moist, red and tan, clay	SM	25	0
					6	Same as above			
	6-8	24	NA	0	7	Same as above	SM	50	0
					8	Moist, tan, fine grained, sand			
	8-10	24	NA	10	9	Same as above	SM	75	HA-5 (7-9')
					10	Wet, tan, fine-medium grained, sand			

Sample Type Codes: PH = Post Hole; HA = Hand Auger; SS = Split Spoon; ST = Shelby Tube; DP = Direct Push; SC = Sonic Core; DC = D  
 Moisture Content Codes: D = Dry; M = Moist; W = Wet; S = Saturated

# BORING LOG

Boring/Well Number: HA-6			
Site Name: OMS 28 Mobile, Alabama		4/19/2006	Borehole Start Time: 11:25 <input type="checkbox"/> AM <input type="checkbox"/> PM
		4/19/2006	End Time: 11:35 <input type="checkbox"/> AM <input type="checkbox"/> PM
Environmental Contractor: Aerostar Environmental Services		Geologist's Name: Keith Dasinger	
		Geologist's Name: Keith Dasinger	
Drilling Company: Not Applicable		Borehole Diameter (inches): 3"	Borehole Depth (feet): 10'
Drilling Method(s): Hand Auger	Apparent Borehole DTW (in feet from soil moisture) >10	Measured Well DTW (in feet after water recharges in well): NA	OVA (list model and check type): <input type="checkbox"/> FID <input type="checkbox"/> PID
Disposition of Drill Cuttings [check method] <input type="checkbox"/> Drum <input type="checkbox"/> Spread <input type="checkbox"/> Backfill <input type="checkbox"/> Stockpile <input type="checkbox"/> Other (describe if other or multiple items are checked):			
Borehole Completion (check one): <input type="checkbox"/> Grout <input type="checkbox"/> Bentonite <input type="checkbox"/> Backfill <input type="checkbox"/> Other (describe)			

Sample Type	Sample Depth Interval (feet)	Sample Recovery (inches)	SPT Blows (per six inches)	Unfiltered	Depth (feet)	Sample Description (include grain size based on USCS, odors, staining, and other remarks)	USCS Symbol	Moisture Content	Lab Soil and Groundwater Samples (list sample number and depth)
	0-2	24	NA	55	1	1" of grass and gravel; dry, brown, medium grained, sand Same as above	SM	10	HA-6 (0-12")
					2	Same as above			
	2-4	24	NA	120	3	Same as above	SM	25	0
					4				
	4-6	24	NA	110	5	Moist, dark gray, fine grained, sand Same as above	SM	25	0
					6				
	6-8	24	NA	160	7	Same as above Moist, red, fine grained, slightly clayey sand	SM	50	0
					8				
	8-10	24	NA	280	9	Same as above Moist, tan, fine grained, slightly clayey sand	SM	50	HA-6 (8-10')
					10				

Sample Type Codes: PH = Post Hole; HA = Hand Auger; SS = Split Spoon; ST = Shelby Tube; DP = Direct Push; SC = Sonic Core; DC = D  
Moisture Content Codes: D = Dry; M = Moist; W = Wet; S = Saturated

# BORING LOG

Boring/Well Number: HA-7			
Site Name: OMS 28 Mobile, Alabama		4/19/2006	Borehole Start Time: 11:40 <input type="checkbox"/> AM <input type="checkbox"/> PM
		4/19/2006	End Time: 11:55 <input type="checkbox"/> AM <input type="checkbox"/> PM
Environmental Contractor: Aerostar Environmental Services		Geologist's Name: Emilie Wien	
		Geologist's Name: Keith Dasinger	
Drilling Company: Not Applicable		Borehole Diameter (inches): 3"	Borehole Depth (feet): 10'
Drilling Method(s): Hand Auger	Apparent Borehole DTW (in feet from soil moisture) >10	Measured Well DTW (in feet after water recharges in well): NA	OVA (list model and check type): <input type="checkbox"/> FID <input type="checkbox"/> PID
Disposition of Drill Cuttings [check method] <input type="checkbox"/> Drum <input type="checkbox"/> Spread <input type="checkbox"/> Backfill <input type="checkbox"/> Stockpile <input type="checkbox"/> Other (describe if other or multiple items are checked):			
Borehole Completion (check one): <input checked="" type="checkbox"/> Grout <input type="checkbox"/> Bentonite <input type="checkbox"/> Backfill <input type="checkbox"/> Other (describe)			

Sample Type	Sample Depth Interval (feet)	Sample Recovery (inches)	SPT Blows (per six inches)	Unfiltered	Depth (feet)	Sample Description (include grain size based on USCS, odors, staining, and other remarks)	USCS Symbol	Moisture Content	Lab Soil and Groundwater Samples (list sample number and depth)
	0-2	24	NA	10	1 2	1" of grass and gravel; dry, tan, medium grained, sand Same as above	SM	10	HA-7 (0-12")
	2-4	24	NA	140	3 4	Dry, brown, fine grained, sand Same as above	SM	25	0
	4-6	24	NA	690	5 6	Same as above Same as above	SM	25	0
	6-8	24	NA	650	7 8	Moist, red and tan, clay Same as above	SM	50	0
	8-10	24	NA	700	9 10	Same as above Same as above	SM	50	HA-7 (8-10')

Sample Type Codes: PH = Post Hole; HA = Hand Auger; SS = Split Spoon; ST = Shelby Tube; DP = Direct Push; SC = Sonic Core; DC = D  
 Moisture Content Codes: D = Dry; M = Moist; W = Wet; S = Saturated

# BORING LOG

Boring/Well Number: HA-8			
Site Name: OMS 28 Mobile, Alabama		4/19/2006	Borehole Start Time: 12:00 <input type="checkbox"/> AM <input type="checkbox"/> PM
		4/19/2006	End Time: 12:10 <input type="checkbox"/> AM <input type="checkbox"/> PM
Environmental Contractor: Aerostar Environmental Services		Geologist's Name: Emilie Wien	
		Geologist's Name: Keith Dasinger	
Drilling Company: Not Applicable		Borehole Diameter (inches): 3"	Borehole Depth (feet): 10'
Drilling Method(s): Hand Auger	Apparent Borehole DTW (in feet from soil moisture) 10	Measured Well DTW (in feet after water recharges in well): NA	OVA (list model and check type): <input type="checkbox"/> FID <input type="checkbox"/> PID
Disposition of Drill Cuttings [check method] <input type="checkbox"/> Drum <input type="checkbox"/> Spread <input type="checkbox"/> Backfill <input type="checkbox"/> Stockpile <input type="checkbox"/> Other (describe if other or multiple items are checked):			
Borehole Completion (check one): <input type="checkbox"/> Grout <input type="checkbox"/> Bentonite <input type="checkbox"/> Backfill <input type="checkbox"/> Other (describe)			

Sample Type	Sample Depth Interval (feet)	Sample Recovery (inches)	SPT Blows (per six inches)	Unfiltered	Depth (feet)	Sample Description (include grain size based on USCS, odors, staining, and other remarks)	USCS Symbol	Moisture Content	Lab Soil and Groundwater Samples (list sample number and depth)
	0-2	24	NA	55	1	1" of grass and gravel; dry, red, coarse grained, sand	SM	10	HA-8 (0-12")
					2	Same as above			
	2-4	24	NA	45	3	Moist, orange, fine grained, sand	SM	25	0
					4	Same as above			
	4-6	24	NA	45	5	Same as above	SM	25	0
					6	Same as above			
	6-8	24	NA	65	7	Moist, orange and tan, clay	SM	50	0
					8	Same as above			
	8-10	24	NA	1,800	9	Same as above	SM	75	HA-8 (8-10')
					10	Wet, orange, medium grained, sand			

Sample Type Codes: PH = Post Hole; HA = Hand Auger; SS = Split Spoon; ST = Shelby Tube; DP = Direct Push; SC = Sonic Core; DC = D  
 Moisture Content Codes: D = Dry; M = Moist; W = Wet; S = Saturated

# BORING LOG

Boring/Well Number: HA-9									
Site Name: OMS 28 Mobile, Alabama		4/19/2006	Borehole Start Time: 12:15 <input type="checkbox"/> AM <input type="checkbox"/> PM						
		4/19/2006	End Time: 12:25 <input type="checkbox"/> AM <input type="checkbox"/> PM						
Environmental Contractor: Aerostar Environmental Services		Geologist's Name: Emilie Wien							
		Geologist's Name: Keith Dasinger							
Drilling Company: Not Applicable		Borehole Diameter (inches): 3"	Borehole Depth (feet): 10'						
Drilling Method(s): Hand Auger	Apparent Borehole DTW (in feet from soil moisture) 9.5	Measured Well DTW (in feet after water recharges in well): NA	OVA (list model and check type): <input type="checkbox"/> FID <input type="checkbox"/> PID						
Disposition of Drill Cuttings [check method] <input type="checkbox"/> Drum <input type="checkbox"/> Spread <input type="checkbox"/> Backfill <input type="checkbox"/> Stockpile <input type="checkbox"/> Other (describe if other or multiple items are checked):									
Borehole Completion (check one): <input type="checkbox"/> Grout <input type="checkbox"/> Bentonite <input type="checkbox"/> Backfill <input type="checkbox"/> Other (describe)									
Sample Type	Sample Depth Interval (feet)	Sample Recovery (inches)	SPT Blows (per six inches)	Unfiltered	Depth (feet)	Sample Description (include grain size based on USCS, odors, staining, and other remarks)	USCS Symbol	Moisture Content	Lab Soil and Groundwater Samples (list sample number and depth)
	0-2	24	NA	75	1	1" of grass and gravel; dry, red, coarse grained, sand	SM	10	HA-9 (0-12")
					2	Same as above			
	2-4	24	NA	0	3	Moist, tan, fine grained, sand	SM	25	0
					4	Moist, brown, fine grained, slightly clayey sand			
	4-6	24	NA	45	5	Same as above	SM	25	0
					6	Same as above			
	6-8	24	NA	55	7	Moist, red and tan, clay	SM	50	0
					8	Same as above			
	8-10	24	NA	60	9	Moist, red, fine grained, clayey sand	SM	60	HA-9 (8-10')
					10	Wet, Same as above			

Sample Type Codes: PH = Post Hole; HA = Hand Auger; SS = Split Spoon; ST = Shelby Tube; DP = Direct Push; SC = Sonic Core; DC = D  
 Moisture Content Codes: D = Dry; M = Moist; W = Wet; S = Saturated

# BORING LOG

Boring/Well Number: HA-10			
Site Name: OMS 28 Mobile, Alabama		4/19/2006	Borehole Start Time: 12:30 <input type="checkbox"/> AM <input type="checkbox"/> PM
		4/19/2006	End Time: 12:45 <input type="checkbox"/> AM <input type="checkbox"/> PM
Environmental Contractor: Aerostar Environmental Services		Geologist's Name: Emilie Wien	
		Geologist's Name: Keith Dasinger	
Drilling Company: Not Applicable		Borehole Diameter (inches): 3"	Borehole Depth (feet): 10'
Drilling Method(s): Hand Auger	Apparent Borehole DTW (in feet from soil moisture) >10	Measured Well DTW (in feet after water recharges in well): NA	OVA (list model and check type): <input type="checkbox"/> FID <input type="checkbox"/> PID
Disposition of Drill Cuttings [check method] <input type="checkbox"/> Drum <input type="checkbox"/> Spread <input type="checkbox"/> Backfill <input type="checkbox"/> Stockpile <input type="checkbox"/> Other (describe if other or multiple items are checked):			
Borehole Completion (check one): <input type="checkbox"/> Grout <input type="checkbox"/> Bentonite <input type="checkbox"/> Backfill <input type="checkbox"/> Other (describe)			

Sample Type	Sample Depth Interval (feet)	Sample Recovery (inches)	SPT Blows (per six inches)	Unfiltered	Depth (feet)	Sample Description (include grain size based on USCS, odors, staining, and other remarks)	USCS Symbol	Moisture Content	Lab Soil and Groundwater Samples (list sample number and depth)
	0-2	24	NA	65	1	1" of grass and gravel; dry, red, coarse grained, sand Same as above	SM	10	HA-10 (0-12")
	2-4	24	NA	110	3	Moist, tan, fine grained, sand Moist, brown, fine grained, sand	SM	25	0
	4-6	24	NA	100	5	Same as above Same as above	SM	25	0
	6-8	24	NA	80	7	Moist, red and tan, clay Same as above	SM	50	0
	8-10	24	NA	120	9	Same as above Same as above	SM	50	HA-10 (8-10')

Sample Type Codes: PH = Post Hole; HA = Hand Auger; SS = Split Spoon; ST = Shelby Tube; DP = Direct Push; SC = Sonic Core; DC = D  
Moisture Content Codes: D = Dry; M = Moist; W = Wet; S = Saturated

# BORING LOG

Boring/Well Number: HA-11			
Site Name: OMS 28 Mobile, Alabama		5/11/2006	Borehole Start Time: 13:40 <input type="checkbox"/> AM <input type="checkbox"/> PM
		5/11/2006	End Time: 13:50 <input type="checkbox"/> AM <input type="checkbox"/> PM
Environmental Contractor: Aerostar Environmental Services		Geologist's Name: Emilie Wien	
		Geologist's Name: Curtis Mills	
Drilling Company: Not Applicable		Borehole Diameter (inches): 3"	Borehole Depth (feet): 10'
Drilling Method(s): Hand Auger	Apparent Borehole DTW (in feet from soil moisture) 10	Measured Well DTW (in feet after water recharges in well): NA	OVA (list model and check type): <input type="checkbox"/> FID <input type="checkbox"/> PID
Disposition of Drill Cuttings [check method] <input type="checkbox"/> Drum <input type="checkbox"/> Spread <input type="checkbox"/> Backfill <input type="checkbox"/> Stockpile <input type="checkbox"/> Other (describe if other or multiple items are checked):			
Borehole Completion (check one): <input type="checkbox"/> Grout <input type="checkbox"/> Bentonite <input type="checkbox"/> Backfill <input type="checkbox"/> Other (describe)			

Sample Type	Sample Depth Interval (feet)	Sample Recovery (inches)	SPT Blows (per six inches)	Unfiltered	Depth (feet)	Sample Description (include grain size based on USCS, odors, staining, and other remarks)	USCS Symbol	Moisture Content	Lab Soil and Groundwater Samples (list sample number and depth)
	0-2	24	NA	0	1 2	1" of grass and gravel; dry, orange, fine grained, silty sand Same as above	SM	10	0
	2-4	24	NA	0	3 4	Moist, red and tan, fine grained, clayey sand Same as above	SM	25	0
	4-6	24	NA	0	5 6	Same as above Same as above	SM	25	0
	6-8	24	NA	0	7 8	Same as above Same as above	SM	50	0
	8-10	24	NA	150	9 10	Same as above Wet, orange, medium grained, sand	SM	70	HA-11 (8-10')

Sample Type Codes: PH = Post Hole; HA = Hand Auger; SS = Split Spoon; ST = Shelby Tube; DP = Direct Push; SC = Sonic Core; DC = D  
Moisture Content Codes: D = Dry; M = Moist; W = Wet; S = Saturated

# BORING LOG

Boring/Well Number: HA-12			
Site Name: OMS 28 Mobile, Alabama		5/11/2006	Borehole Start Time: 13:55 <input type="checkbox"/> AM <input type="checkbox"/> PM
		5/11/2006	End Time: 14:05 <input type="checkbox"/> AM <input type="checkbox"/> PM
Environmental Contractor: Aerostar Environmental Services		Geologist's Name: Emilie Wien	
		Geologist's Name: Curtis Mills	
Drilling Company: Not Applicable		Borehole Diameter (inches): 3"	Borehole Depth (feet): 10'
Drilling Method(s): Hand Auger	Apparent Borehole DTW (in feet from soil moisture) >10	Measured Well DTW (in feet after water recharges in well): NA	OVA (list model and check type): <input type="checkbox"/> FID <input type="checkbox"/> PID
Disposition of Drill Cuttings [check method] <input type="checkbox"/> Drum <input type="checkbox"/> Spread <input type="checkbox"/> Backfill <input type="checkbox"/> Stockpile <input type="checkbox"/> Other (describe if other or multiple items are checked):			
Borehole Completion (check one): <input type="checkbox"/> Grout <input type="checkbox"/> Bentonite <input type="checkbox"/> Backfill <input type="checkbox"/> Other (describe)			

Sample Type	Sample Depth Interval (feet)	Sample Recovery (inches)	SPT Blows (per six inches)	Unfiltered	Depth (feet)	Sample Description (include grain size based on USCS, odors, staining, and other remarks)	USCS Symbol	Moisture Content	Lab Soil and Groundwater Samples (list sample number and depth)
	0-2	24	NA	0	1 2	1" of grass and gravel; dry, red, medium grained, clayey sand Same as above	SM	10	0
	2-4	24	NA	0	3 4	Moist, light brown, fine grained, clayey sand Same as above	SM	25	0
	4-6	24	NA	0	5 6	Same as above Moist, red and tan, clay	SM	25	0
	6-8	24	NA	0	7 8	Same as above Same as above	SM	50	0
	8-10	24	NA	0	9 10	Same as above Same as above	SM	50	HA-12 (8-10')

Sample Type Codes: PH = Post Hole; HA = Hand Auger; SS = Split Spoon; ST = Shelby Tube; DP = Direct Push; SC = Sonic Core; DC = D  
Moisture Content Codes: D = Dry; M = Moist; W = Wet; S = Saturated

# BORING LOG

Boring/Well Number: HA-13			
Site Name: OMS 28 Mobile, Alabama		5/11/2006	Borehole Start Time: 14:10 <input type="checkbox"/> AM <input type="checkbox"/> PM
		5/11/2006	End Time: 14:20 <input type="checkbox"/> AM <input type="checkbox"/> PM
Environmental Contractor: Aerostar Environmental Services		Geologist's Name: Emilie Wien	
		Geologist's Name: Curtis Mills	
Drilling Company: Not Applicable		Borehole Diameter (inches): 3"	Borehole Depth (feet): 10'
Drilling Method(s): Hand Auger	Apparent Borehole DTW (in feet from soil moisture) >10	Measured Well DTW (in feet after water recharges in well): NA	OVA (list model and check type): <input type="checkbox"/> FID <input type="checkbox"/> PID
Disposition of Drill Cuttings [check method] <input type="checkbox"/> Drum <input type="checkbox"/> Spread <input type="checkbox"/> Backfill <input type="checkbox"/> Stockpile <input type="checkbox"/> Other (describe if other or multiple items are checked):			
Borehole Completion (check one): <input type="checkbox"/> Grout <input type="checkbox"/> Bentonite <input type="checkbox"/> Backfill <input type="checkbox"/> Other (describe)			

Sample Type	Sample Depth Interval (feet)	Sample Recovery (inches)	SPT Blows (per six inches)	Unfiltered	Depth (feet)	Sample Description (include grain size based on USCS, odors, staining, and other remarks)	USCS Symbol	Moisture Content	Lab Soil and Groundwater Samples (list sample number and depth)
	0-2	24	NA	0	1 2	1" of grass and gravel; dry, brown, fine grained, clayey sand Same as above	SM	10	0
	2-4	24	NA	0	3 4	Dry, red, medium grained, sand Same as above	SM	25	0
	4-6	24	NA	0	5 6	Moist, light brown, fine-medium grained, slightly clayey sand Same as above	SM	25	0
	6-8	24	NA	0	7 8	Same as above Moist, orange, fine grained, clayey sand	SM	50	0
	8-10	24	NA	0	9 10	Same as above Same as above	SM	50	HA-13 (8-10')

Sample Type Codes: PH = Post Hole; HA = Hand Auger; SS = Split Spoon; ST = Shelby Tube; DP = Direct Push; SC = Sonic Core; DC = D  
Moisture Content Codes: D = Dry; M = Moist; W = Wet; S = Saturated

# BORING LOG

Boring/Well Number: HA-14			
Site Name: OMS 28 Mobile, Alabama		3/19/2007	Borehole Start Time: 8:30 <input type="checkbox"/> AM <input type="checkbox"/> PM
		3/19/2007	End Time: 9:00 <input type="checkbox"/> AM <input type="checkbox"/> PM
Environmental Contractor: Aerostar Environmental Services		Geologist's Name: Emilie Wien	
		Geologist's Name: Curtis Mills	
Drilling Company: Not Applicable		Borehole Diameter (inches): 3"	Borehole Depth (feet): 10'
Drilling Method(s): Hand Auger	Apparent Borehole DTW (in feet from soil moisture) >10	Measured Well DTW (in feet after water recharges in well): NA	OVA (list model and check type): <input type="checkbox"/> FID <input type="checkbox"/> PID
Disposition of Drill Cuttings [check method] <input type="checkbox"/> Drum <input type="checkbox"/> Spread <input type="checkbox"/> Backfill <input type="checkbox"/> Stockpile <input type="checkbox"/> Other (describe if other or multiple items are checked):			
Borehole Completion (check one): <input type="checkbox"/> Grout <input type="checkbox"/> Bentonite <input type="checkbox"/> Backfill <input type="checkbox"/> Other (describe)			

Sample Type	Sample Depth Interval (feet)	Sample Recovery (inches)	SPT Blows (per six inches)	Unfiltered	Depth (feet)	Sample Description (include grain size based on USCS, odors, staining, and other remarks)	USCS Symbol	Moisture Content	Lab Soil and Groundwater Samples (list sample number and depth)
	0-2	24	NA	0	1 2	1" of grass and gravel; dry, brown, fine grained, clayey sand Same as above	SM	10	HA-14 (0-1')
	2-4	24	NA	0	3 4	Dry, red, medium grained, sand Same as above	SM	25	0
	4-6	24	NA	0	5 6	Moist, light brown, fine-medium grained, slightly clayey sand Same as above	SM	25	0
	6-8	24	NA	0	7 8	Same as above Moist, orange, fine grained, clayey sand	SM	50	0
	8-10	24	NA	0	9 10	Same as above Same as above	SM	50	HA-14 (8-10')

Sample Type Codes: PH = Post Hole; HA = Hand Auger; SS = Split Spoon; ST = Shelby Tube; DP = Direct Push; SC = Sonic Core; DC = D  
Moisture Content Codes: D = Dry; M = Moist; W = Wet; S = Saturated

# BORING LOG

Boring/Well Number: HA-15			
Site Name: OMS 28 Mobile, Alabama		3/19/2007	Borehole Start Time: 9:20 <input type="checkbox"/> AM <input type="checkbox"/> PM
		3/19/2007	End Time: 10:00 <input type="checkbox"/> AM <input type="checkbox"/> PM
Environmental Contractor: Aerostar Environmental Services		Geologist's Name: Emilie Wien	
		Geologist's Name: Curtis Mills	
Drilling Company: Not Applicable		Borehole Diameter (inches): 3"	Borehole Depth (feet): 10'
Drilling Method(s): Hand Auger	Apparent Borehole DTW (in feet from soil moisture) >10	Measured Well DTW (in feet after water recharges in well): NA	OVA (list model and check type): <input type="checkbox"/> FID <input type="checkbox"/> PID
Disposition of Drill Cuttings [check method] <input type="checkbox"/> Drum <input type="checkbox"/> Spread <input type="checkbox"/> Backfill <input type="checkbox"/> Stockpile <input type="checkbox"/> Other (describe if other or multiple items are checked):			
Borehole Completion (check one): <input type="checkbox"/> Grout <input type="checkbox"/> Bentonite <input type="checkbox"/> Backfill <input type="checkbox"/> Other (describe)			

Sample Type	Sample Depth Interval (feet)	Sample Recovery (inches)	SPT Blows (per six inches)	Unfiltered	Depth (feet)	Sample Description (include grain size based on USCS, odors, staining, and other remarks)	USCS Symbol	Moisture Content	Lab Soil and Groundwater Samples (list sample number and depth)
	0-2	24	NA	0	1 2	1" of grass and gravel; dry, brown, fine grained, clayey sand Same as above	SM	10	HA-15 (0-1')
	2-4	24	NA	0	3 4	Dry, red, medium grained, sand Same as above	SM	25	0
	4-6	24	NA	0	5 6	Moist, light brown, fine-medium grained, slightly clayey sand Same as above	SM	25	0
	6-8	24	NA	0	7 8	Same as above Moist, orange, fine grained, clayey sand	SM	50	0
	8-10	24	NA	0	9 10	Same as above Same as above	SM	50	HA-15 (8-10')

Sample Type Codes: PH = Post Hole; HA = Hand Auger; SS = Split Spoon; ST = Shelby Tube; DP = Direct Push; SC = Sonic Core; DC = D  
Moisture Content Codes: D = Dry; M = Moist; W = Wet; S = Saturated

# BORING LOG

Boring/Well Number: B-1/ TW-6			
Site Name: OMS 28 Mobile, Alabama		4/18/2006	Borehole Start Time: 9:40 <input type="checkbox"/> AM <input type="checkbox"/> PM
		4/18/2006	End Time: 10:05 <input type="checkbox"/> AM <input type="checkbox"/> PM
Environmental Contractor: Aerostar Environmental Services		Geologist's Name: Emilie Wien	
		Geologist's Name: Keith Dasinger	
Drilling Company: Not Applicable		Borehole Diameter (inches): 4"	Borehole Depth (feet): 20'
Drilling Method(s): Hand Auger	Apparent Borehole DTW (in feet from soil moisture): 12	Measured Well DTW (in feet after water recharges in well): NA	OVA (list model and check type): <input type="checkbox"/> FID <input type="checkbox"/> PID
Disposition of Drill Cuttings [check method] <input type="checkbox"/> Drum <input type="checkbox"/> Spread <input type="checkbox"/> Backfill <input type="checkbox"/> Stockpile <input type="checkbox"/> Other (describe if other or multiple items are checked):			
Borehole Completion (check one): <input type="checkbox"/> Grout <input type="checkbox"/> Bentonite <input type="checkbox"/> Backfill <input type="checkbox"/> Other (describe)			

Sample Type	Sample Depth Interval (feet)	Sample Recovery (inches)	SPT Blows (per six inches)	Unfiltered	Depth (feet)	Sample Description (include grain size based on USCS, odors, staining, and other remarks)	USCS Symbol	Moisture Content	Lab Soil and Groundwater Samples (list sample number and depth)
	0-2	24	NA	0	1	Moist, brown, medium grained, slightly clayey sand	SM	10	0
					2	Same as above			
	2-4	24	NA	0	3	Dry, red and tan, stiff, clay	SM	25	0
					4	Same as above			
	4-6	24	NA	10	5	Same as above	SM	25	0
					6	Same as above			
	6-8	24	NA	0	7	Same as above	SM	75	0
					8	Same as above			
	8-10	24	NA	0	9	Same as above	SM	100	0
					10	Moist, orange, stiff, clay			
	10-12	24	NA	0	11	Wet, gray, medium grained, sand	SM	100	0
					12	Saturated, tan, medium grained, sand			
	12-14	0	NA	X	13	Same as above; No sample recovered	SM	100	0
					14	Same as above; No sample recovered			
	14-16	24	NA	X	15	Saturated, tan, medium grained, sand	SM	100	0
					16	Same as above			
	16-18	24	NA	0	17	Same as above	SM	100	0
					18	Saturated, gray, clay			
	18-20	24	NA	0	19	Saturated, orange, medium-coarse grained, sand	SM	100	B-1/TW-6
					20	Same as above			

Sample Type Codes: PH = Post Hole; HA = Hand Auger; SS = Split Spoon; ST = Shelby Tube; DP = Direct Push; SC = Sonic Core; DC = Drill  
Moisture Content Codes: D = Dry; M = Moist; W = Wet; S = Saturated

# BORING LOG

Boring/Well Number: B-2/ TW-7			
Site Name: OMS 28 Mobile, Alabama		4/18/2006	Borehole Start Time: 10:10 <input type="checkbox"/> AM <input type="checkbox"/> PM
		4/18/2006	End Time: 10:50 <input type="checkbox"/> AM <input type="checkbox"/> PM
Environmental Contractor: Aerostar Environmental Services		Geologist's Name: Emilie Wien	
		Geologist's Name: Keith Dasinger	
Drilling Company: Not Applicable		Borehole Diameter (inches): 4"	Borehole Depth (feet): 20'
Drilling Method(s): Hand Auger	Apparent Borehole DTW (in feet from soil moisture): 12	Measured Well DTW (in feet after water recharges in well): NA	OVA (list model and check type): <input type="checkbox"/> FID <input type="checkbox"/> PID
Disposition of Drill Cuttings [check method] <input type="checkbox"/> Drum <input type="checkbox"/> Spread <input type="checkbox"/> Backfill <input type="checkbox"/> Stockpile <input type="checkbox"/> Other (describe if other or multiple items are checked):			
Borehole Completion (check one): <input type="checkbox"/> Grout <input type="checkbox"/> Bentonite <input type="checkbox"/> Backfill <input type="checkbox"/> Other (describe)			

Sample Type	Sample Depth Interval (feet)	Sample Recovery (inches)	SPT Blows (per six inches)	Unfiltered	Depth (feet)	Sample Description (include grain size based on USCS, odors, staining, and other remarks)	USCS Symbol	Moisture Content	Lab Soil and Groundwater Samples (list sample number and depth)
	0-2	24	NA	0	1	Moist, brown, medium grained, sand			
					2	Same as above	SM	10	0
	2-4	24	NA	5	3	Moist, red and tan, stiff, clay			
					4	Same as above	SM	25	0
	4-6	24	NA	10	5	Moist, brown, clay			
					6	Same as above	SM	25	0
	6-8	24	NA	0	7	Same as above			
					8	Same as above	SM	75	0
	8-10	24	NA	0	9	Same as above			
					10	Same as above	SM	75	0
	10-12	24	NA	0	11	Wet, Same as above			
					12	Saturated, gray, medium grained, sand	SM	80	0
	12-14	24	NA	X	13	Same as above			
					14	Moist, gray, clay	SM	100	0
	14-16	24	NA	X	15	Saturated, gray, medium-coarse grained, sand			
					16	Saturated, gray, sandy clay	SM	100	0
	16-18	24	NA	0	17	Same as above			
					18	Same as above	SM	100	0
	18-20	24	NA	0	19	Same as above			
					20	Same as above	SM	100	B-2/TW-7

Sample Type Codes: PH = Post Hole; HA = Hand Auger; SS = Split Spoon; ST = Shelby Tube; DP = Direct Push; SC = Sonic Core; DC = Drill  
Moisture Content Codes: D = Dry; M = Moist; W = Wet; S = Saturated

# BORING LOG

Boring/Well Number: B-3/ TW-8			
Site Name: OMS 28 Mobile, Alabama		4/18/2006	Borehole Start Time: 11:00 <input type="checkbox"/> AM <input type="checkbox"/> PM
		4/18/2006	End Time: 11:40 <input type="checkbox"/> AM <input type="checkbox"/> PM
Environmental Contractor: Aerostar Environmental Services		Geologist's Name: Emilie Wien	
		Geologist's Name: Keith Dasinger	
Drilling Company: Not Applicable		Borehole Diameter (inches): 4"	Borehole Depth (feet): 20'
Drilling Method(s): Hand Auger	Apparent Borehole DTW (in feet from soil moisture): 12	Measured Well DTW (in feet after water recharges in well): NA	OVA (list model and check type): <input type="checkbox"/> FID <input type="checkbox"/> PID
Disposition of Drill Cuttings [check method] <input type="checkbox"/> Drum <input type="checkbox"/> Spread <input type="checkbox"/> Backfill <input type="checkbox"/> Stockpile <input type="checkbox"/> Other (describe if other or multiple items are checked):			
Borehole Completion (check one): <input type="checkbox"/> Grout <input type="checkbox"/> Bentonite <input type="checkbox"/> Backfill <input type="checkbox"/> Other (describe)			

Sample Type	Sample Depth Interval (feet)	Sample Recovery (inches)	SPT Blows (per six inches)	Unfiltered	Depth (feet)	Sample Description (include grain size based on USCS, odors, staining, and other remarks)	USCS Symbol	Moisture Content	Lab Soil and Groundwater Samples (list sample number and depth)
	0-2	24	NA	5	1	Moist, black, medium grained, sand	SM	10	0
					2	Same as above			
	2-4	24	NA	0	3	Moist, orange, stiff, clay	SM	25	0
					4	Same as above			
	4-6	24	NA	0	5	Moist, brown, clay	SM	25	0
					6	Same as above			
	6-8	24	NA	0	7	Same as above	SM	75	0
					8	Same as above			
	8-10	24	NA	0	9	Same as above	SM	75	0
					10	Same as above			
	10-12	24	NA	0	11	Wet, Same as above	SM	80	0
					12	Saturated, gray, medium grained, sand			
	12-14	24	NA	0	13	Same as above	SM	100	0
					14	Same as above			
	14-16	24	NA	0	15	Same as above	SM	100	0
					16	Saturated, gray, sandy clay			
	16-18	24	NA	0	17	Same as above	SM	100	0
					18	Same as above			
	18-20	24	NA	0	19	Same as above	SM	100	B-3/TW-8
					20	Same as above			

Sample Type Codes: PH = Post Hole; HA = Hand Auger; SS = Split Spoon; ST = Shelby Tube; DP = Direct Push; SC = Sonic Core; DC = Drill  
Moisture Content Codes: D = Dry; M = Moist; W = Wet; S = Saturated

# BORING LOG

Boring/Well Number: B-4/ TW-9			
Site Name: OMS 28 Mobile, Alabama		4/18/2006	Borehole Start Time: 11:45 <input type="checkbox"/> AM <input type="checkbox"/> PM
		4/18/2006	End Time: 12:25 <input type="checkbox"/> AM <input type="checkbox"/> PM
Environmental Contractor: Aerostar Environmental Services		Geologist's Name: Emilie Wien	
		Geologist's Name: Keith Dasinger	
Drilling Company: Not Applicable		Borehole Diameter (inches): 4"	Borehole Depth (feet): 20'
Drilling Method(s): Hand Auger	Apparent Borehole DTW (in feet from soil moisture): 12	Measured Well DTW (in feet after water recharges in well): NA	OVA (list model and check type): <input type="checkbox"/> FID <input type="checkbox"/> PID
Disposition of Drill Cuttings [check method] <input type="checkbox"/> Drum <input type="checkbox"/> Spread <input type="checkbox"/> Backfill <input type="checkbox"/> Stockpile <input type="checkbox"/> Other (describe if other or multiple items are checked):			
Borehole Completion (check one): <input type="checkbox"/> Grout <input type="checkbox"/> Bentonite <input type="checkbox"/> Backfill <input type="checkbox"/> Other (describe)			

Sample Type	Sample Depth Interval (feet)	Sample Recovery (inches)	SPT Blows (per six inches)	Unfiltered	Depth (feet)	Sample Description (include grain size based on USCS, odors, staining, and other remarks)	USCS Symbol	Moisture Content	Lab Soil and Groundwater Samples (list sample number and depth)
	0-2	24	NA	0	1	Dry, brown, medium grained, slightly clayey sand			
					2	Same as above	SM	10	0
	2-4	24	NA	55	3	Moist, orange, stiff, clay			
					4	Same as above	SM	25	0
	4-6	24	NA	50	5	Same as above			
					6	Same as above	SM	25	0
	6-8	24	NA	45	7	Same as above			
					8	Same as above	SM	75	0
	8-10	24	NA	45	9	Same as above			
					10	Same as above	SM	75	0
	10-12	24	NA	45	11	Saturated, gray, medium grained, sand			
					12	Same as above	SM	80	0
	12-14	24	NA	50	13	Same as above			
					14	Same as above	SM	100	0
	14-16	24	NA	40	15	Same as above			
					16	Same as above	SM	100	0
	16-18	24	NA	0	17	Same as above			
					18	Same as above	SM	100	0
	18-20	24	NA	0	19	Same as above			
					20	Same as above	SM	100	B-4/TW-9

Sample Type Codes: PH = Post Hole; HA = Hand Auger; SS = Split Spoon; ST = Shelby Tube; DP = Direct Push; SC = Sonic Core; DC = Drill  
Moisture Content Codes: D = Dry; M = Moist; W = Wet; S = Saturated

# BORING LOG

Boring/Well Number: B-5/ TW-10			
Site Name: OMS 28 Mobile, Alabama		4/18/2006	Borehole Start Time: 13:55 <input type="checkbox"/> AM <input type="checkbox"/> PM
		4/18/2006	End Time: 14:30 <input type="checkbox"/> AM <input type="checkbox"/> PM
Environmental Contractor: Aerostar Environmental Services		Geologist's Name: Emilie Wien	
		Geologist's Name: Keith Dasinger	
Drilling Company: Not Applicable		Borehole Diameter (inches): 4"	Borehole Depth (feet): 20'
Drilling Method(s): Hand Auger	Apparent Borehole DTW (in feet from soil moisture) 12	Measured Well DTW (in feet after water recharges in well): NA	OVA (list model and check type): <input type="checkbox"/> FID <input type="checkbox"/> PID
Disposition of Drill Cuttings [check method] <input type="checkbox"/> Drum <input type="checkbox"/> Spread <input type="checkbox"/> Backfill <input type="checkbox"/> Stockpile <input type="checkbox"/> Other (describe if other or multiple items are checked):			
Borehole Completion (check one): <input type="checkbox"/> Grout <input type="checkbox"/> Bentonite <input type="checkbox"/> Backfill <input type="checkbox"/> Other (describe)			

Sample Type	Sample Depth Interval (feet)	Sample Recovery (inches)	SPT Blows (per six inches)	Unfiltered	Depth (feet)	Sample Description (include grain size based on USCS, odors, staining, and other remarks)	USCS Symbol	Moisture Content	Lab Soil and Groundwater Samples (list sample number and depth)
	0-2	24	NA	65	1	Moist, dark brown, medium grained, slightly clayey sand Same as above	SM	10	0
	2-4	24	NA	65	3	Moist, orange, medium grained sandy clay Same as above	SM	25	0
	4-6	24	NA	45	5	Same as above Same as above	SM	25	0
	6-8	24	NA	X	7	Same as above Moist, tan-gray, sandy clay	SM	75	0
	8-10	24	NA	85	9	Moist, light gray, sandy clay Same as above	SM	75	0
	10-12	24	NA	X	11	Saturated, orange, medium grained, sand Same as above	SM	80	0
	12-14	24	NA	100	13	Saturated, dark gray, clay Same as above	SM	100	0
	14-16	24	NA	85	15	Same as above Same as above	SM	100	0
	16-18	24	NA	50	17	Same as above Same as above	SM	100	0
	18-20	24	NA	0	19	Same as above Same as above	SM	100	B-5/TW-10
					20				

Sample Type Codes: PH = Post Hole; HA = Hand Auger; SS = Split Spoon; ST = Shelby Tube; DP = Direct Push; SC = Sonic Core; DC = Drill  
Moisture Content Codes: D = Dry; M = Moist; W = Wet; S = Saturated

# BORING LOG

Boring/Well Number: B-6/ TW-11			
Site Name: OMS 28 Mobile, Alabama		4/18/2006	Borehole Start Time: 14:30 <input type="checkbox"/> AM <input type="checkbox"/> PM
		4/18/2006	End Time: 14:45 <input type="checkbox"/> AM <input type="checkbox"/> PM
Environmental Contractor: Aerostar Environmental Services		Geologist's Name: Emilie Wien	
		Geologist's Name: Keith Dasinger	
Drilling Company: Not Applicable		Borehole Diameter (inches): 4"	Borehole Depth (feet): 20'
Drilling Method(s): Hand Auger	Apparent Borehole DTW (in feet from soil moisture): 12	Measured Well DTW (in feet after water recharges in well): NA	OVA (list model and check type): <input type="checkbox"/> FID <input type="checkbox"/> PID
Disposition of Drill Cuttings [check method] <input type="checkbox"/> Drum <input type="checkbox"/> Spread <input type="checkbox"/> Backfill <input type="checkbox"/> Stockpile <input type="checkbox"/> Other (describe if other or multiple items are checked):			
Borehole Completion (check one): <input type="checkbox"/> Grout <input type="checkbox"/> Bentonite <input type="checkbox"/> Backfill <input type="checkbox"/> Other (describe)			

Sample Type	Sample Depth Interval (feet)	Sample Recovery (inches)	SPT Blows (per six inches)	Unfiltered	Depth (feet)	Sample Description (include grain size based on USCS, odors, staining, and other remarks)	USCS Symbol	Moisture Content	Lab Soil and Groundwater Samples (list sample number and depth)
	0-2	24	NA	20	1	Dry, dark brown, medium grained, sand	SM	10	0
					2	Dry, tan, sandy clay			
	2-4	24	NA	0	3	Dry, tan, sandy clay	SM	25	0
					4	Same as above			
	4-6	24	NA	0	5	Same as above	SM	25	0
					6	Same as above			
	6-8	24	NA	0	7	Moist, brown, sandy clay	SM	75	0
					8	Same as above			
	8-10	24	NA	0	9	Same as above	SM	75	0
					10	Same as above			
	10-12	24	NA	0	11	Saturated, orange, medium grained, sand	SM	80	0
					12	Same as above			
	12-14	24	NA	0	13	Same as above	SM	100	0
					14	Wet, gray, medium grained, sand			
	14-16	24	NA	0	15	Same as above	SM	100	0
					16	Same as above			
	16-18	24	NA	0	17	Same as above	SM	100	0
					18	Same as above			
	18-20	24	NA	0	19	Same as above	SM	100	B-6/TW-11
					20	Same as above			

Sample Type Codes: PH = Post Hole; HA = Hand Auger; SS = Split Spoon; ST = Shelby Tube; DP = Direct Push; SC = Sonic Core; DC = Drill Cut  
 Moisture Content Codes: D = Dry; M = Moist; W = Wet; S = Saturated

# BORING LOG

Boring/Well Number: B-7/ TW-12			
Site Name: OMS 28 Mobile, Alabama		4/18/2006	Borehole Start Time: 16:25 <input type="checkbox"/> AM <input type="checkbox"/> PM
		4/18/2006	End Time: 16:50 <input type="checkbox"/> AM <input type="checkbox"/> PM
Environmental Contractor: Aerostar Environmental Services		Geologist's Name: Emilie Wien	
		Geologist's Name: Keith Dasinger	
Drilling Company: Not Applicable		Borehole Diameter (inches): 4"	Borehole Depth (feet): 20'
Drilling Method(s): Hand Auger	Apparent Borehole DTW (in feet from soil moisture): 12	Measured Well DTW (in feet after water recharges in well): NA	OVA (list model and check type): <input type="checkbox"/> FID <input type="checkbox"/> PID
Disposition of Drill Cuttings [check method] <input type="checkbox"/> Drum <input type="checkbox"/> Spread <input type="checkbox"/> Backfill <input type="checkbox"/> Stockpile <input type="checkbox"/> Other (describe if other or multiple items are checked):			
Borehole Completion (check one): <input type="checkbox"/> Grout <input type="checkbox"/> Bentonite <input type="checkbox"/> Backfill <input type="checkbox"/> Other (describe)			

Sample Type	Sample Depth Interval (feet)	Sample Recovery (inches)	SPT Blows (per six inches)	Unfiltered	Depth (feet)	Sample Description (include grain size based on USCS, odors, staining, and other remarks)	USCS Symbol	Moisture Content	Lab Soil and Groundwater Samples (list sample number and depth)
	0-2	24	NA	25	1	Dry, dark brown, medium grained, sand Same as above	SM	10	0
	2-4	24	NA	25	3	Dry, tan, sandy clay Same as above	SM	10	0
	4-6	24	NA	15	5	Dry, orange, sandy clay Same as above	SM	10	0
	6-8	24	NA	15	7	Same as above Same as above	SM	10	0
	8-10	24	NA	85	9	Same as above Dry, tan, sandy clay	SM	10	0
	10-12	24	NA	85	11	Same as above Same as above	SM	15	0
	12-14	24	NA	45	13	Same as above Same as above	SM	20	0
	14-16	24	NA	45	15	Same as above Same as above	SM	20	0
	16-18	0	NA	X	17	Same as above; No sample recovered	SM	40	0
					18	Same as above; No sample recovered			
	18-20	24	NA	X	19	Wet, gray, clay	SM	50	B-7/TW-12
					20	Wet, gray, clay			

Sample Type Codes: PH = Post Hole; HA = Hand Auger; SS = Split Spoon; ST = Shelby Tube; DP = Direct Push; SC = Sonic Core; DC = Drill  
Moisture Content Codes: D = Dry; M = Moist; W = Wet; S = Saturated

# BORING LOG

Boring/Well Number: B-8/ TW-13			
Site Name: OMS 28 Mobile, Alabama		4/18/2006	Borehole Start Time: 14:50 <input type="checkbox"/> AM <input type="checkbox"/> PM
		4/18/2006	End Time: 15:20 <input type="checkbox"/> AM <input type="checkbox"/> PM
Environmental Contractor: Aerostar Environmental Services		Geologist's Name: Emilie Wien	
		Geologist's Name: Keith Dasinger	
Drilling Company: Not Applicable		Borehole Diameter (inches): 4"	Borehole Depth (feet): 20'
Drilling Method(s): Hand Auger	Apparent Borehole DTW (in feet from soil moisture) 18	Measured Well DTW (in feet after water recharges in well): NA	OVA (list model and check type): <input type="checkbox"/> FID <input type="checkbox"/> PID
Disposition of Drill Cuttings [check method] <input type="checkbox"/> Drum <input type="checkbox"/> Spread <input type="checkbox"/> Backfill <input type="checkbox"/> Stockpile <input type="checkbox"/> Other (describe if other or multiple items are checked):			
Borehole Completion (check one): <input type="checkbox"/> Grout <input type="checkbox"/> Bentonite <input type="checkbox"/> Backfill <input type="checkbox"/> Other (describe)			

Sample Type	Sample Depth Interval (feet)	Sample Recovery (inches)	SPT Blows (per six inches)	Unfiltered	Depth (feet)	Sample Description (include grain size based on USCS, odors, staining, and other remarks)	USCS Symbol	Moisture Content	Lab Soil and Groundwater Samples (list sample number and depth)
	0-2	24	NA	55	1	Dry, dark brown, medium grained, sand	SM	10	0
					2	Same as above			
	2-4	24	NA	55	3	Dry, tan, sandy clay	SM	10	0
					4	Same as above			
	4-6	24	NA	30	5	Same as above	SM	10	0
					6	Same as above			
	6-8	24	NA	30	7	Moist, brown, sandy clay	SM	20	0
					8	Same as above			
	8-10	24	NA	65	9	Same as above	SM	30	0
					10	Same as above			
	10-12	24	NA	65	11	Moist, dark brown and gray, sandy clay	SM	30	0
					12	Same as above			
	12-14	24	NA	55	13	Same as above	SM	40	0
					14	Same as above			
	14-16	24	NA	55	15	Wet, tan, medium grained, clayey sand	SM	60	0
					16	Wet, gray, sandy clay			
	16-18	24	NA	75	17	Same as above	SM	60	0
					18	Same as above			
	18-20	24	NA	75	19	Wet, gray, clayey sand	SM	80	B-8/TW-13
					20	Same as above			

Sample Type Codes: PH = Post Hole; HA = Hand Auger; SS = Split Spoon; ST = Shelby Tube; DP = Direct Push; SC = Sonic Core; DC = Drill Cut  
 Moisture Content Codes: D = Dry; M = Moist; W = Wet; S = Saturated

# BORING LOG

Boring/Well Number: B-9/ TW-14			
Site Name: OMS 28 Mobile, Alabama		5/11/2006	Borehole Start Time: 10:00 <input type="checkbox"/> AM <input type="checkbox"/> PM
		5/11/2006	End Time: 10:50 <input type="checkbox"/> AM <input type="checkbox"/> PM
Environmental Contractor: Aerostar Environmental Services		Geologist's Name: Emilie Wien	
		Geologist's Name: Curtis Mills	
Drilling Company: Not Applicable		Borehole Diameter (inches): 4"	Borehole Depth (feet): 20'
Drilling Method(s): Hand Auger	Apparent Borehole DTW (in feet from soil moisture) 18	Measured Well DTW (in feet after water recharges in well): NA	OVA (list model and check type): <input type="checkbox"/> FID <input type="checkbox"/> PID
Disposition of Drill Cuttings [check method] <input type="checkbox"/> Drum <input type="checkbox"/> Spread <input type="checkbox"/> Backfill <input type="checkbox"/> Stockpile <input type="checkbox"/> Other (describe if other or multiple items are checked):			
Borehole Completion (check one): <input type="checkbox"/> Grout <input type="checkbox"/> Bentonite <input type="checkbox"/> Backfill <input type="checkbox"/> Other (describe)			

Sample Type	Sample Depth Interval (feet)	Sample Recovery (inches)	SPT Blows (per six inches)	Unfiltered	Depth (feet)	Sample Description (include grain size based on USCS, odors, staining, and other remarks)	USCS Symbol	Moisture Content	Lab Soil and Groundwater Samples (list sample number and depth)
	0-2	24	NA	10	1	Moist, dark brown, medium grained, sand Same as above	SM	10	0
	2-4	24	NA	0	3	Moist, dark brown, soft clay Same as above	SM	10	0
	4-6	24	NA	0	5	Same as above Moist, red and tan, stiff, clay	SM	10	0
	6-8	24	NA	0	7	Same as above Same as above	SM	20	0
	8-10	24	NA	0	9	Same as above Same as above	SM	30	0
	10-12	24	NA	0	11	Same as above Same as above	SM	30	0
	12-14	24	NA	0	13	Same as above Same as above	SM	40	0
	14-16	24	NA	0	15	Moist, gray, clay Moist, tan and red, clay	SM	60	0
	16-18	24	NA	0	17	Same as above Same as above	SM	60	0
	18-20	24	NA	0	19	Wet, gray, clay Same as above	SM	80	B-9/TW-14
					20				

Sample Type Codes: PH = Post Hole; HA = Hand Auger; SS = Split Spoon; ST = Shelby Tube; DP = Direct Push; SC = Sonic Core; DC = Drill Cut  
Moisture Content Codes: D = Dry; M = Moist; W = Wet; S = Saturated

# BORING LOG

Boring/Well Number: B-10/ TW-15			
Site Name: OMS 28 Mobile, Alabama		5/11/2006	Borehole Start Time: 11:20 <input type="checkbox"/> AM <input type="checkbox"/> PM
		5/11/2006	End Time: 12:05 <input type="checkbox"/> AM <input type="checkbox"/> PM
Environmental Contractor: Aerostar Environmental Services		Geologist's Name: Emilie Wien	
		Curtis Mills	
Drilling Company: Not Applicable		Borehole Diameter (inches): 4"	Borehole Depth (feet): 20'
Drilling Method(s): Hand Auger	Apparent Borehole DTW (in feet from soil moisture): 18	Measured Well DTW (in feet after water recharges in well): NA	OVA (list model and check type): <input type="checkbox"/> FID <input type="checkbox"/> PID
Disposition of Drill Cuttings [check method] <input type="checkbox"/> Drum <input type="checkbox"/> Spread <input type="checkbox"/> Backfill <input type="checkbox"/> Stockpile <input type="checkbox"/> Other (describe if other or multiple items are checked):			
Borehole Completion (check one): <input type="checkbox"/> Grout <input type="checkbox"/> Bentonite <input type="checkbox"/> Backfill <input type="checkbox"/> Other (describe)			

Sample Type	Sample Depth Interval (feet)	Sample Recovery (inches)	SPT Blows (per six inches)	Unfiltered	Depth (feet)	Sample Description (include grain size based on USCS, odors, staining, and other remarks)	USCS Symbol	Moisture Content	Lab Soil and Groundwater Samples (list sample number and depth)
	0-2	24	NA	0	1 2	Moist, dark brown, medium grained, slightly clayey sand Same as above	SM	10	0
	2-4	24	NA	0	3 4	Moist, light brown, fine grained, soft sandy clay Same as above	SM	20	0
	4-6	24	NA	0	5 6	Moist, red and tan, stiff, clay Same as above	SM	40	0
	6-8	24	NA	0	7 8	Same as above Same as above	SM	40	0
	8-10	24	NA	0	9 10	Wet, light gray, sandy clay Wet, light gray, clayey sand	SM	70	0
	10-12	24	NA	0	11 12	Saturated, light gray, fine grained, sand Same as above	SM	100	0
	12-14	24	NA	0	13 14	Same as above Same as above	SM	100	0
	14-16	24	NA	0	15 16	Saturated, tan, coarse grained, sand Same as above	SM	100	0
	16-18	24	NA	0	17 18	Same as above Same as above	SM	100	0
	18-20	24	NA	0	19 20	Same as above Same as above	SM	100	B-10/TW-15

Sample Type Codes: PH = Post Hole; HA = Hand Auger; SS = Split Spoon; ST = Shelby Tube; DP = Direct Push; SC = Sonic Core; DC = Drill Cuttings  
 Moisture Content Codes: D = Dry; M = Moist; W = Wet; S = Saturated

# BORING LOG

Boring/Well Number: B-11/ TW-16								
Site Name: OMS 28 Mobile, Alabama		5/11/2006	Borehole Start Time: 12:10 <input type="checkbox"/> AM <input type="checkbox"/> PM					
		5/11/2006	End Time: 13:20 <input type="checkbox"/> AM <input type="checkbox"/> PM					
Environmental Contractor: Aerostar Environmental Services		Geologist's Name: Emilie Wien						
		Geologist's Name: Curtis Mills						
Drilling Company: Not Applicable		Borehole Diameter (inches): 4"	Borehole Depth (feet): 16'					
Drilling Method(s): Hand Auger	Apparent Borehole DTW (in feet from soil moisture): 15	Measured Well DTW (in feet after water recharges in well): NA	OVA (list model and check type): <input type="checkbox"/> FID <input type="checkbox"/> PID					
Disposition of Drill Cuttings [check method] <input type="checkbox"/> Drum <input type="checkbox"/> Spread <input type="checkbox"/> Backfill <input type="checkbox"/> Stockpile <input type="checkbox"/> Other (describe if other or multiple items are checked):								
Borehole Completion (check one): <input type="checkbox"/> Grout <input type="checkbox"/> Bentonite <input type="checkbox"/> Backfill <input type="checkbox"/> Other (describe)								
Sample Type	Sample Depth Interval (feet)	SPT Blows (per six inches)	Unfiltered	Depth (feet)	Sample Description (include grain size based on USCS, odors, staining, and other remarks)	USCS Symbol	Moisture Content	Lab Soil and Groundwater Samples (list sample number and depth)
	0-2	24	NA	0	1 Moist, brown, medium grained, slightly clayey sand Same as above	SM	10	0
	2-4	24	NA	0	3 Moist-wet, dark brown, soft clay Same as above	SM	20	0
	4-6	24	NA	0	5 Same as above Same as above	SM	40	0
	6-8	24	NA	0	7 Same as above Same as above	SM	40	0
	8-10	24	NA	0	9 Wet, light gray, clay Same as above	SM	70	0
	10-12	24	NA	0	11 Saturated, light gray, clay Same as above	SM	100	0
	12-14	24	NA	0	13 Same as above Same as above	SM	100	0
	14-16	24	NA	0	15 Same as above Same as above	SM	100	B-11/TW-16

Sample Type Codes: PH = Post Hole; HA = Hand Auger; SS = Split Spoon; ST = Shelby Tube; DP = Direct Push; SC = Sonic Core; DC = Drill C  
Moisture Content Codes: D = Dry; M = Moist; W = Wet; S = Saturated

# BORING LOG

Boring/Well Number: B-12			
Site Name: OMS 28 Mobile, Alabama		5/11/2006	Borehole Start Time: 11:00 <input type="checkbox"/> AM <input type="checkbox"/> PM
		5/11/2006	End Time: 13:30 <input type="checkbox"/> AM <input type="checkbox"/> PM
Environmental Contractor: Aerostar Environmental Services		Geologist's Name: Emilie Wien	
		Geologist's Name: Curtis Mills	
Drilling Company: Not Applicable		Borehole Diameter (inches): 4"	Borehole Depth (feet): 20
Drilling Method(s): Hand Auger	Apparent Borehole DTW (in feet from soil moisture): 11	Measured Well DTW (in feet after water recharges in well): NA	OVA (list model and check type): <input type="checkbox"/> FID <input type="checkbox"/> PID
Disposition of Drill Cuttings [check method] <input type="checkbox"/> Drum <input type="checkbox"/> Spread <input type="checkbox"/> Backfill <input type="checkbox"/> Stockpile <input type="checkbox"/> Other (describe if other or multiple items are checked):			
Borehole Completion (check one): <input type="checkbox"/> Grout <input type="checkbox"/> Bentonite <input type="checkbox"/> Backfill <input type="checkbox"/> Other (describe)			

Sample Type	Sample Depth Interval (feet)	Sample Recovery (inches)	SPT Blows (per six inches)	Unfiltered	Depth (feet)	Sample Description (include grain size based on USCS, odors, staining, and other remarks)	USCS Symbol	Moisture Content	Lab Soil and Groundwater Samples (list sample number and depth)
	0-2	NA	NA	NA	1	The boring was advanced to 20 ft BGS. The flute liner was installed into the metal rods at 11:30. The metal rods were detached from the point and pulled out of the hole. The flute liner remained inside of the boring until 13:30. No change in color was noted on the flute liner.	NA	NA	NA
	2-4	NA	NA	NA	2 3 4		NA	NA	NA
	4-6	NA	NA	NA	5 6		NA	NA	NA
	6-8	NA	NA	NA	7 8		NA	NA	NA
	8-10	NA	NA	NA	9 10		NA	NA	NA
	10-12	NA	NA	NA	11 12		NA	NA	NA
	12-14	NA	NA	NA	13 14		NA	NA	NA
	14-16	NA	NA	NA	15 16		NA	NA	NA
	16-18	NA	NA	NA	17 18		NA	NA	NA
	18-20	NA	NA	NA	19 20		NA	NA	NA

Sample Type Codes: PH = Post Hole; HA = Hand Auger; SS = Split Spoon; ST = Shelby Tube; DP = Direct Push; SC = Sonic Core; DC = Drill Cuttings  
 Moisture Content Codes: D = Dry; M = Moist; W = Wet; S = Saturated

# BORING LOG

Boring/Well Number: <b>B-13/MW-9</b>			
Site Name: OMS 28 Mobile, Alabama		10/18/2006	Borehole Start Time: 10:30 <input type="checkbox"/> AM <input type="checkbox"/> PM
		10/18/2006	End Time: 12:20 <input type="checkbox"/> AM <input type="checkbox"/> PM
Environmental Contractor: <b>Aerostar Environmental Services</b>		Geologist's Name: <b>Emilie Wien</b>	
		Geologist's Name: <b>Curtis Mills</b>	
Drilling Company: Not Applicable		Borehole Diameter (inches): 4"	Borehole Depth (feet): 16
Drilling Method(s): <b>Hand Auger</b>	Apparent Borehole DTW (in feet from soil moisture): 9	Measured Well DTW (in feet after water recharges in well): NA	OVA (list model and check type): <input type="checkbox"/> FID <input type="checkbox"/> PID
Disposition of Drill Cuttings [check method] <input type="checkbox"/> Drum <input type="checkbox"/> Spread <input type="checkbox"/> Backfill <input type="checkbox"/> Stockpile <input type="checkbox"/> Other (describe if other or multiple items are checked):			
Borehole Completion (check one): <input type="checkbox"/> Grout <input type="checkbox"/> Bentonite <input type="checkbox"/> Backfill <input type="checkbox"/> Other (describe)			

Sample Type	Sample Depth Interval (feet)	Sample Recovery (inches)	SPT Blows (per six inches)	Unfiltered	Depth (feet)	Sample Description (include grain size based on USCS, odors, staining, and other remarks)	USCS Symbol	Moisture Content	Lab Soil and Groundwater Samples (list sample number and depth)
	0-2	24	NA	11	1 2	1" grass; moist, brown, fine grained, clayey sand Same as above	SM	10	B-13 (0-12")
	2-4	24	NA	0	3 4	Moist, red and gray, clay Same as above	SM	20	0
	4-6	24	NA	6	5 6	Same as above Same as above	SM	40	0
	6-8	24	NA	1	7 8	Same as above Same as above	SM	40	0
	8-10	24	NA	0	9 10	Wet, brown, medium grained, sand Saturated, tan, medium grained, sand	SM	70	B-13 (8-10')
	10-12	24	NA	0	11 12	Same as above Saturated, tan and gray, clay	SM	100	0
	12-14	24	NA	0	13 14	Same as above Same as above	SM	100	0
	14-16	24	NA	0	15 16	Same as above Same as above	SM	100	0

Sample Type Codes: **PH** = Post Hole; **HA** = Hand Auger; **SS** = Split Spoon; **ST** = Shelby Tube; **DP** = Direct Push; **SC** = Sonic Core; **DC** = Drill C  
 Moisture Content Codes: **D** = Dry; **M** = Moist; **W** = Wet; **S** = Saturated

# BORING LOG

Boring/Well Number: B-14/MW-10									
Site Name: OMS 28 Mobile, Alabama		10/18/2006	Borehole Start Time: 12:30 <input type="checkbox"/> AM <input type="checkbox"/> PM						
		10/18/2006	End Time: 13:00 <input type="checkbox"/> AM <input type="checkbox"/> PM						
Environmental Contractor: Aerostar Environmental Services		Geologist's Name: Emilie Wien							
		Geologist's Name: Curtis Mills							
Drilling Company: Not Applicable		Borehole Diameter (inches): 4"	Borehole Depth (feet): 15						
Drilling Method(s): Hand Auger	Apparent Borehole DTW (in feet from soil moisture) 10	Measured Well DTW (in feet after water recharges in well): NA	OVA (list model and check type): <input type="checkbox"/> FID <input type="checkbox"/> PID						
Disposition of Drill Cuttings [check method] <input type="checkbox"/> Drum <input type="checkbox"/> Spread <input type="checkbox"/> Backfill <input type="checkbox"/> Stockpile <input type="checkbox"/> Other (describe if other or multiple items are checked):									
Borehole Completion (check one): <input type="checkbox"/> Grout <input type="checkbox"/> Bentonite <input type="checkbox"/> Backfill <input type="checkbox"/> Other (describe)									
Sample Type	Sample Depth Interval (feet)	Sample Recovery (inches)	SPT Blows (per six inches)	Unfiltered	Depth (feet)	Sample Description (include grain size based on USCS, odors, staining, and other remarks)	USCS Symbol	Moisture Content	Lab Soil and Groundwater Samples (list sample number and depth)
	0-2	24	NA	0	1	Moist, dark gray, fine grained, sand	SM	10	B-14 (0-12")
					2	Same as above			
	2-4	24	NA	0	3	Moist, red, stiff, clayey sand	SM	20	0
					4	Same as above			
	4-6	24	NA	0	5	Moist, tan, fine grained, sand	SM	40	0
					6	Same as above			
	6-8	24	NA	0	7	Moist, tan and red, stiff, clay	SM	40	0
					8	Same as above			
	8-10	24	NA	0	9	Same as above	SM	70	B-14 (8-10')
					10	Moist-wet, red and tan, clayey sand			
	10-12	24	NA	0	11	Same as above	SM	100	0
					12	Same as above			
	12-14	24	NA	0	13	Same as above	SM	100	0
					14	Same as above			
	14-16	24	NA	0	15	Same as above	SM	100	0
					16	Same as above			

Sample Type Codes: PH = Post Hole; HA = Hand Auger; SS = Split Spoon; ST = Shelby Tube; DP = Direct Push; SC = Sonic Core; DC = Drill C  
 Moisture Content Codes: D = Dry; M = Moist; W = Wet; S = Saturated

# BORING LOG

Boring/Well Number: <b>B-15/MW-11</b>			
Site Name: OMS 28 Mobile, Alabama		10/18/2006	Borehole Start Time: 14:20 <input type="checkbox"/> AM <input type="checkbox"/> PM
		10/18/2006	End Time: 15:30 <input type="checkbox"/> AM <input type="checkbox"/> PM
Environmental Contractor: <b>Aerostar Environmental Services</b>		Geologist's Name: <b>Emilie Wien</b>	
		Geologist's Name: <b>Curtis Mills</b>	
Drilling Company: <b>Not Applicable</b>		Borehole Diameter (inches): <b>4"</b>	Borehole Depth (feet): <b>15</b>
Drilling Method(s): <b>Hand Auger</b>	Apparent Borehole DTW (in feet from soil moisture): <b>10</b>	Measured Well DTW (in feet after water recharges in well): <b>NA</b>	OVA (list model and check type): <input type="checkbox"/> FID <input type="checkbox"/> PID
Disposition of Drill Cuttings [check method] <input type="checkbox"/> Drum <input type="checkbox"/> Spread <input type="checkbox"/> Backfill <input type="checkbox"/> Stockpile <input type="checkbox"/> Other (describe if other or multiple items are checked):			
Borehole Completion (check one): <input type="checkbox"/> Grout <input type="checkbox"/> Bentonite <input type="checkbox"/> Backfill <input type="checkbox"/> Other (describe)			

Sample Type	Sample Depth Interval (feet)	Sample Recovery (inches)	SPT Blows (per six inches)	Unfiltered	Depth (feet)	Sample Description (include grain size based on USCS, odors, staining, and other remarks)	USCS Symbol	Moisture Content	Lab Soil and Groundwater Samples (list sample number and depth)
	0-2	24	NA	0	1	Moist, brown, fine grained, sand	SM	10	B-15 (0-12")
					2	Same as above			
	2-4	24	NA	0	3	Moist, tan, fine grained, sand	SM	20	0
					4	Same as above			
	4-6	24	NA	0	5	Moist, red and tan, clay	SM	40	0
					6	Same as above			
	6-8	24	NA	0	7	Same as above	SM	40	0
					8	Same as above			
	8-10	24	NA	0	9	Same as above	SM	70	B-15 (8-10')
					10	Moist-wet, brown, clayey sand			
	10-12	24	NA	0	11	Same as above	SM	100	0
					12	Same as above			
	12-14	24	NA	0	13	Saturated, Same as above	SM	100	0
					14	Same as above			
	14-16	24	NA	0	15	Same as above	SM	100	0
					16	Same as above			

Sample Type Codes: **PH** = Post Hole; **HA** = Hand Auger; **SS** = Split Spoon; **ST** = Shelby Tube; **DP** = Direct Push; **SC** = Sonic Core; **DC** = Drill C  
 Moisture Content Codes: **D** = Dry; **M** = Moist; **W** = Wet; **S** = Saturated

# BORING LOG

Boring/Well Number: B-16/MW-12								
Site Name: OMS 28 Mobile, Alabama		10/18/2006	Borehole Start Time: 15:30 <input type="checkbox"/> AM <input type="checkbox"/> PM					
		10/18/2006	End Time: 16:30 <input type="checkbox"/> AM <input type="checkbox"/> PM					
Environmental Contractor: Aerostar Environmental Services		Geologist's Name: Emilie Wien						
		Geologist's Name: Curtis Mills						
Drilling Company: Not Applicable		Borehole Diameter (inches): 4"	Borehole Depth (feet): 15					
Drilling Method(s): Hand Auger	Apparent Borehole DTW (in feet from soil moisture) 10	Measured Well DTW (in feet after water recharges in well): NA	OVA (list model and check type): <input type="checkbox"/> FID <input type="checkbox"/> PID					
Disposition of Drill Cuttings [check method] <input type="checkbox"/> Drum <input type="checkbox"/> Spread <input type="checkbox"/> Backfill <input type="checkbox"/> Stockpile <input type="checkbox"/> Other (describe if other or multiple items are checked):								
Borehole Completion (check one): <input type="checkbox"/> Grout <input type="checkbox"/> Bentonite <input type="checkbox"/> Backfill <input type="checkbox"/> Other (describe)								
Sample Type	Sample Depth Interval (feet)	SPT Blows (per six inches)	Unfiltered	Depth (feet)	Sample Description (include grain size based on USCS, odors, staining, and other remarks)	USCS Symbol	Moisture Content	Lab Soil and Groundwater Samples (list sample number and depth)
	0-2	24	NA	0	1" grass; moist, brown, medium-fine grained, sand Same as above	SM	10	B-16 (0-12")
	2-4	24	NA	0	3 Moist, tan, fine grained, sand Same as above	SM	20	0
	4-6	24	NA	0	5 Same as above Same as above	SM	40	0
	6-8	24	NA	0	7 Moist, red, medium grained, sand Same as above	SM	40	0
	8-10	24	NA	0	9 Same as above Wet, red, medium grained, sand	SM	70	B-16 (8-10')
	10-12	24	NA	0	11 Saturated, Same as above Same as above	SM	100	0
	12-14	24	NA	0	13 Same as above Same as above	SM	100	0
	14-16	24	NA	0	15 Same as above Same as above	SM	100	0

Sample Type Codes: PH = Post Hole; HA = Hand Auger; SS = Split Spoon; ST = Shelby Tube; DP = Direct Push; SC = Sonic Core; DC = Drill C  
 Moisture Content Codes: D = Dry; M = Moist; W = Wet; S = Saturated

# BORING LOG

Boring/Well Number: <b>B-17</b>								
Site Name: OMS 28 Mobile, Alabama		3/19/2007	Borehole Start Time: 10:00 <input type="checkbox"/> AM <input type="checkbox"/> PM					
		3/19/2007	End Time: 10:30 <input type="checkbox"/> AM <input type="checkbox"/> PM					
Environmental Contractor: <b>Aerostar Environmental Services</b>		Geologist's Name: <b>Emilie Wien</b>						
		Geologist's Name: <b>Curtis Mills</b>						
Drilling Company: <b>Not Applicable</b>		Borehole Diameter (inches): <b>4"</b>	Borehole Depth (feet): <b>15</b>					
Drilling Method(s): <b>Hand Auger</b>	Apparent Borehole DTW (in feet from soil moisture) <b>10</b>	Measured Well DTW (in feet after water recharges in well): <b>NA</b>	OVA (list model and check type): <input type="checkbox"/> FID <input type="checkbox"/> PID					
Disposition of Drill Cuttings [check method] <input type="checkbox"/> Drum <input type="checkbox"/> Spread <input type="checkbox"/> Backfill <input type="checkbox"/> Stockpile <input type="checkbox"/> Other (describe if other or multiple items are checked):								
Borehole Completion (check one): <input type="checkbox"/> Grout <input type="checkbox"/> Bentonite <input type="checkbox"/> Backfill <input type="checkbox"/> Other (describe)								
Sample Type	Sample Depth Interval (feet)	SPT Blows (per six inches)	Unfiltered	Depth (feet)	Sample Description (include grain size based on USCS, odors, staining, and other remarks)	USCS Symbol	Moisture Content	Lab Soil and Groundwater Samples (list sample number and depth)
	0-2	24	NA	0	1" grass; moist, brown, medium-fine grained, sand Same as above	SM	10	B-17 (0-12")
	2-4	24	NA	0	3 Moist, tan, fine grained, sand Same as above	SM	20	0
	4-6	24	NA	0	5 Same as above Same as above	SM	40	0
	6-8	24	NA	0	7 Moist, red, medium grained, sand Same as above	SM	40	0
	8-10	24	NA	0	9 Same as above Wet, red, medium grained, sand	SM	70	B-17 (8-10')
	10-12	24	NA	0	11 Saturated, Same as above Same as above	SM	100	0
	12-14	24	NA	0	13 Same as above Same as above	SM	100	0
	14-16	24	NA	0	15 Same as above Same as above	SM	100	0

Sample Type Codes: **PH** = Post Hole; **HA** = Hand Auger; **SS** = Split Spoon; **ST** = Shelby Tube; **DP** = Direct Push; **SC** = Sonic Core; **DC** = Drill C  
 Moisture Content Codes: **D** = Dry; **M** = Moist; **W** = Wet; **S** = Saturated

## WELL CONSTRUCTION AND DEVELOPMENT LOG

WELL CONSTRUCTION DATA			
Well Number: MW-9	Site Name: OMS 28 Mobile, Alabama	FDEP Facility I.D. Number:	Well Install Date(s): 10/22/06
Well Location and Type (check appropriate boxes): <input type="checkbox"/> On-Site <input type="checkbox"/> Right-of-Way <input type="checkbox"/> Off-Site Private Property <input type="checkbox"/> Above Grade (AG) <input type="checkbox"/> Flush-to-Grade		Well Purpose: <input type="checkbox"/> Perched Monitoring <input type="checkbox"/> Shallow (Water-Table ) Monitoring <input type="checkbox"/> Intermediate or Deep Monitoring <input type="checkbox"/> Remediation or Other (describe)	Well Install Method: Hollow Stem Auger  Surface Casing Install Method:
If AG, list feet of riser above land surface:			
Borehole Depth (feet): 17	Well Depth (feet): 17.38	Borehole Diameter (inches): 8	Manhole Diameter (inches): 8
Well Pad Size: 2 feet by 2 feet		Riser Diameter and Material: 2" PVC	
Riser/Screen Connections: <input type="checkbox"/> Flush-Threaded <input type="checkbox"/> Other (describe)		Riser Length: _____ feet from 0 feet to 7.38 feet	
Screen Diameter and Material: 2" PVC		Screen Slot Size: Schedule 40, 10 Slot	Screen Length: _____ feet from 7.38 feet to 17.38 feet
1 <sup>st</sup> Surface Casing Material: also check: <input type="checkbox"/> Permanent <input type="checkbox"/> Temporary		1 <sup>st</sup> Surface Casing I.D. (inches):	1 <sup>st</sup> Surface Casing Length: _____ feet from _____ feet to _____ feet
2 <sup>nd</sup> Surface Casing Material: also check: <input type="checkbox"/> Permanent <input type="checkbox"/> Temporary		2 <sup>nd</sup> Surface Casing I.D. (inches):	2 <sup>nd</sup> Surface Casing Length: _____ feet from _____ feet to _____ feet
3 <sup>rd</sup> Surface Casing Material: also check: <input type="checkbox"/> Permanent <input type="checkbox"/> Temporary		3 <sup>rd</sup> Surface Casing I.D. (inches):	3 <sup>rd</sup> Surface Casing Length: _____ feet from _____ feet to _____ feet
Filter Pack Material and Size: 20/30 Silica Sand	Prepacked Filter Around Screen (check one): <input type="checkbox"/> Yes <input type="checkbox"/> No		Filter Pack Length: _____ feet from 6 feet to 17 feet
Filter Pack Seal Material and Size: Bentonite		Filter Pack Seal Length: _____ feet from 4 feet to 6 feet	
Surface Seal Material: Grout		Surface Seal Length: _____ feet from 0.50 feet to 4 feet	

WELL DEVELOPMENT DATA			
Well Development Date: 10/31/06	Well Development Method (check one): <input type="checkbox"/> Surge/Pump <input type="checkbox"/> Pump <input type="checkbox"/> Compressed Air <input type="checkbox"/> Other (describe)      Bailer		
Development Pump Type (check): <input type="checkbox"/> Submersible <input type="checkbox"/> Other (describe)	<input type="checkbox"/> Centrifugal <input type="checkbox"/> Peristaltic	Depth to Groundwater (before developing in feet): 9.0	
Pumping Rate (gallons per minute): 0.50 gallons per minute	Maximum Drawdown of Groundwater During Development Development (feet): 0.01 feet		Well Purged Dry (check one): <input type="checkbox"/> Yes <input type="checkbox"/> No
Pumping Condition (check one): <input type="checkbox"/> Continuous <input type="checkbox"/> Intermittent	Total Development Water Removed (gallons): 20	Development Duration (minutes): 40	Development Water Drummed (check one): <input type="checkbox"/> Yes <input type="checkbox"/> No
Water Appearance (color and odor) At Start of Development: Clean with no odor		Water Appearance (color and odor) At End of Development: Clear with no odor	

WELL CONSTRUCTION OR DEVELOPMENT REMARKS

## WELL CONSTRUCTION AND DEVELOPMENT LOG

WELL CONSTRUCTION DATA					
Well Number: MW-10	Site Name: OMS 28 Mobile, Alabama	FDEP Facility I.D. Number:	Well Install Date(s): 10/22/06		
Well Location and Type (check appropriate boxes): <input type="checkbox"/> On-Site <input type="checkbox"/> Right-of-Way <input type="checkbox"/> Off-Site Private Property <input type="checkbox"/> Above Grade (AG) <input type="checkbox"/> Flush-to-Grade		Well Purpose: <input type="checkbox"/> Perched Monitoring <input type="checkbox"/> Shallow (Water-Table ) Monitoring <input type="checkbox"/> Intermediate or Deep Monitoring <input type="checkbox"/> Remediation or Other (describe)		Well Install Method: Hollow Stem Auger	
If AG, list feet of riser above land surface:				Surface Casing Install Method:	
Borehole Depth (feet): 17	Well Depth (feet): 17.58	Borehole Diameter (inches): 8	Manhole Diameter (inches): 8	Well Pad Size: 2 feet by 2 feet	
Riser Diameter and Material: 2" PVC	Riser/Screen Connections: <input type="checkbox"/> Flush-Threaded <input type="checkbox"/> Other (describe)	Riser Length: _____ feet from 0 feet to 7.58 feet			
Screen Diameter and Material: 2" PVC		Screen Slot Size: Schedule 40, 10 Slot	Screen Length: _____ feet from 7.58 feet to 17.58 feet		
1 <sup>st</sup> Surface Casing Material: also check: <input type="checkbox"/> Permanent <input type="checkbox"/> Temporary		1 <sup>st</sup> Surface Casing I.D. (inches):	1 <sup>st</sup> Surface Casing Length: _____ feet from _____ feet to _____ feet		
2 <sup>nd</sup> Surface Casing Material: also check: <input type="checkbox"/> Permanent <input type="checkbox"/> Temporary		2 <sup>nd</sup> Surface Casing I.D. (inches):	2 <sup>nd</sup> Surface Casing Length: _____ feet from _____ feet to _____ feet		
3 <sup>rd</sup> Surface Casing Material: also check: <input type="checkbox"/> Permanent <input type="checkbox"/> Temporary		3 <sup>rd</sup> Surface Casing I.D. (inches):	3 <sup>rd</sup> Surface Casing Length: _____ feet from _____ feet to _____ feet		
Filter Pack Material and Size: 20/30 Silica Sand	Prepacked Filter Around Screen (check one): <input type="checkbox"/> Yes <input type="checkbox"/> No		Filter Pack Length: _____ feet from 6 feet to 17 feet		
Filter Pack Seal Material and Size: Bentonite		Filter Pack Seal Length: _____ feet from 4 feet to 6 feet			
Surface Seal Material: Grout		Surface Seal Length: _____ feet from 0.50 feet to 4 feet			

WELL DEVELOPMENT DATA					
Well Development Date: 10/31/06	Well Development Method (check one): <input type="checkbox"/> Surge/Pump <input type="checkbox"/> Pump <input type="checkbox"/> Compressed Air <input type="checkbox"/> Other (describe)      Bailer				
Development Pump Type (check): <input type="checkbox"/> Submersible <input type="checkbox"/> Other (describe)		<input type="checkbox"/> Centrifugal	<input type="checkbox"/> Peristaltic	Depth to Groundwater (before developing in feet): 9.0	
Pumping Rate (gallons per minute): 0.50 gallons per minute		Maximum Drawdown of Groundwater During Development Development (feet): 0.01 feet		Well Purged Dry (check one): <input type="checkbox"/> Yes <input type="checkbox"/> No	
Pumping Condition (check one): <input type="checkbox"/> Continuous <input type="checkbox"/> Intermittent		Total Development Water Removed (gallons): 20	Development Duration (minutes): 40	Development Water Drummed (check one): <input type="checkbox"/> Yes <input type="checkbox"/> No	
Water Appearance (color and odor) At Start of Development: Clean with no odor			Water Appearance (color and odor) At End of Development: Clear with no odor		

WELL CONSTRUCTION OR DEVELOPMENT REMARKS

## WELL CONSTRUCTION AND DEVELOPMENT LOG

WELL CONSTRUCTION DATA					
Well Number: MW-11	Site Name: OMS 28 Mobile, Alabama	FDEP Facility I.D. Number:	Well Install Date(s): 10/22/06		
Well Location and Type (check appropriate boxes): <input type="checkbox"/> On-Site <input type="checkbox"/> Right-of-Way <input type="checkbox"/> Off-Site Private Property <input type="checkbox"/> Above Grade (AG) <input type="checkbox"/> Flush-to-Grade		Well Purpose: <input type="checkbox"/> Perched Monitoring <input type="checkbox"/> Shallow (Water-Table ) Monitoring <input type="checkbox"/> Intermediate or Deep Monitoring <input type="checkbox"/> Remediation or Other (describe)		Well Install Method: Hollow Stem Auger	
If AG, list feet of riser above land surface:				Surface Casing Install Method:	
Borehole Depth (feet): 17	Well Depth (feet): 16.64	Borehole Diameter (inches): 8	Manhole Diameter (inches): 8	Well Pad Size: 2 feet by 2 feet	
Riser Diameter and Material: 2" PVC	Riser/Screen Connections: <input type="checkbox"/> Flush-Threaded <input type="checkbox"/> Other (describe)	Riser Length: _____ feet from 0 feet to 6.64 feet			
Screen Diameter and Material: 2" PVC		Screen Slot Size: Schedule 40, 10 Slot	Screen Length: _____ feet from 6.64 feet to 16.64 feet		
1 <sup>st</sup> Surface Casing Material: also check: <input type="checkbox"/> Permanent <input type="checkbox"/> Temporary		1 <sup>st</sup> Surface Casing I.D. (inches):	1 <sup>st</sup> Surface Casing Length: _____ feet from _____ feet to _____ feet		
2 <sup>nd</sup> Surface Casing Material: also check: <input type="checkbox"/> Permanent <input type="checkbox"/> Temporary		2 <sup>nd</sup> Surface Casing I.D. (inches):	2 <sup>nd</sup> Surface Casing Length: _____ feet from _____ feet to _____ feet		
3 <sup>rd</sup> Surface Casing Material: also check: <input type="checkbox"/> Permanent <input type="checkbox"/> Temporary		3 <sup>rd</sup> Surface Casing I.D. (inches):	3 <sup>rd</sup> Surface Casing Length: _____ feet from _____ feet to _____ feet		
Filter Pack Material and Size: 20/30 Silica Sand	Prepacked Filter Around Screen (check one): <input type="checkbox"/> Yes <input type="checkbox"/> No		Filter Pack Length: _____ feet from 5.5 feet to 16.5 feet		
Filter Pack Seal Material and Size: Bentonite		Filter Pack Seal Length: _____ feet from 4.0 feet to 5.5 feet			
Surface Seal Material: Grout		Surface Seal Length: _____ feet from 0.50 feet to 4 feet			

WELL DEVELOPMENT DATA					
Well Development Date: 10/31/06	Well Development Method (check one): <input type="checkbox"/> Surge/Pump <input type="checkbox"/> Pump <input type="checkbox"/> Compressed Air <input type="checkbox"/> Other (describe)      Bailer				
Development Pump Type (check): <input type="checkbox"/> Submersible <input type="checkbox"/> Other (describe)		<input type="checkbox"/> Centrifugal	<input type="checkbox"/> Peristaltic	Depth to Groundwater (before developing in feet): 9.0	
Pumping Rate (gallons per minute): 0.50 gallons per minute		Maximum Drawdown of Groundwater During Development Development (feet): 0.01 feet		Well Purged Dry (check one): <input type="checkbox"/> Yes <input type="checkbox"/> No	
Pumping Condition (check one): <input type="checkbox"/> Continuous <input type="checkbox"/> Intermittent		Total Development Water Removed (gallons): 20	Development Duration (minutes): 40	Development Water Drummed (check one): <input type="checkbox"/> Yes <input type="checkbox"/> No	
Water Appearance (color and odor) At Start of Development: Clean with no odor			Water Appearance (color and odor) At End of Development: Clear with no odor		

WELL CONSTRUCTION OR DEVELOPMENT REMARKS

## WELL CONSTRUCTION AND DEVELOPMENT LOG

WELL CONSTRUCTION DATA					
Well Number: MW-12	Site Name: OMS 28 Mobile, Alabama	FDEP Facility I.D. Number:	Well Install Date(s): 10/22/06		
Well Location and Type (check appropriate boxes): <input type="checkbox"/> On-Site <input type="checkbox"/> Right-of-Way <input type="checkbox"/> Off-Site Private Property <input type="checkbox"/> Above Grade (AG) <input type="checkbox"/> Flush-to-Grade		Well Purpose: <input type="checkbox"/> Perched Monitoring <input type="checkbox"/> Shallow (Water-Table ) Monitoring <input type="checkbox"/> Intermediate or Deep Monitoring <input type="checkbox"/> Remediation or Other (describe)		Well Install Method: Hollow Stem Auger	
If AG, list feet of riser above land surface:				Surface Casing Install Method:	
Borehole Depth (feet): 17	Well Depth (feet): 15.57	Borehole Diameter (inches): 8	Manhole Diameter (inches): 8	Well Pad Size: 2 feet by 2 feet	
Riser Diameter and Material: 2" PVC	Riser/Screen Connections: <input type="checkbox"/> Flush-Threaded <input type="checkbox"/> Other (describe)	Riser Length: _____ feet from 0 feet to 5.57 feet			
Screen Diameter and Material: 2" PVC		Screen Slot Size: Schedule 40, 10 Slot	Screen Length: _____ feet from 5.57 feet to 15.57 feet		
1 <sup>st</sup> Surface Casing Material: also check: <input type="checkbox"/> Permanent <input type="checkbox"/> Temporary	1 <sup>st</sup> Surface Casing I.D. (inches):		1 <sup>st</sup> Surface Casing Length: _____ feet from _____ feet to _____ feet		
2 <sup>nd</sup> Surface Casing Material: also check: <input type="checkbox"/> Permanent <input type="checkbox"/> Temporary	2 <sup>nd</sup> Surface Casing I.D. (inches):		2 <sup>nd</sup> Surface Casing Length: _____ feet from _____ feet to _____ feet		
3 <sup>rd</sup> Surface Casing Material: also check: <input type="checkbox"/> Permanent <input type="checkbox"/> Temporary	3 <sup>rd</sup> Surface Casing I.D. (inches):		3 <sup>rd</sup> Surface Casing Length: _____ feet from _____ feet to _____ feet		
Filter Pack Material and Size: 20/30 Silica Sand	Prepacked Filter Around Screen (check one): <input type="checkbox"/> Yes <input type="checkbox"/> No		Filter Pack Length: _____ feet from 4 feet to 16.0 feet		
Filter Pack Seal Material and Size: Bentonite		Filter Pack Seal Length: _____ feet from 2.5 feet to 4 feet			
Surface Seal Material: Grout		Surface Seal Length: _____ feet from 0.50 feet to 2.5 feet			

WELL DEVELOPMENT DATA					
Well Development Date: 10/31/06	Well Development Method (check one): <input type="checkbox"/> Surge/Pump <input type="checkbox"/> Pump <input type="checkbox"/> Compressed Air <input type="checkbox"/> Other (describe)      Bailer				
Development Pump Type (check): <input type="checkbox"/> Centrifugal <input type="checkbox"/> Peristaltic <input type="checkbox"/> Submersible <input type="checkbox"/> Other (describe)		Depth to Groundwater (before developing in feet): 9.0			
Pumping Rate (gallons per minute): 0.50 gallons per minute	Maximum Drawdown of Groundwater During Development Development (feet): 0.01 feet		Well Purged Dry (check one): <input type="checkbox"/> Yes <input type="checkbox"/> No		
Pumping Condition (check one): <input type="checkbox"/> Continuous <input type="checkbox"/> Intermittent	Total Development Water Removed (gallons): 20	Development Duration (minutes): 40	Development Water Drummed (check one): <input type="checkbox"/> Yes <input type="checkbox"/> No		
Water Appearance (color and odor) At Start of Development: Clean with no odor			Water Appearance (color and odor) At End of Development: Clear with no odor		

WELL CONSTRUCTION OR DEVELOPMENT REMARKS

## **APPENDIX B**

### **Groundwater Sampling Logs**













# GROUNDWATER SAMPLING LOG

SITE NAME: OMS 28	SITE LOCATION: Mobile, Alabama
WELL NO: MW-8	SAMPLE ID: MW-8
DATE: 4/18/06	

## PURGING DATA

WELL DIAMETER (in): 2	TOTAL WELL DEPTH (ft): 15.15	STATIC DEPTH TO WATER (ft): 7.20	WELL CAPACITY (gal/ft): 0.16							
$1 \text{ WELL VOLUME (gal)} = (\text{TOTAL WELL DEPTH} - \text{DEPTH TO WATER}) \times \text{WELL CAPACITY} =$ $= ( \quad 15.15 \quad - \quad 7.20 \quad ) \times 0.16 = 1.27$										
PURGE METHOD: Peristaltic Pump		PURGE INITIATED AT: 1625	PURGE ENDED AT: 1637	TOTAL VOL. PURGED (gal): 2.27						
TIME	VOLUME PURGED (gal)	CUMUL. VOLUME PURGED (gal)	PURGE RATE (gpm)	pH	TEMP. (°C)	COND. (µmhos)	DISSOLVED OXYGEN (mg/L)	TURBIDITY (NTUs)	COLOR	ODOR
1631	1.27	1.27	0.20	5.74	20.2	349	0.20	>9.99	Clear	None
1634	0.50	1.77	0.20	5.75	20.3	351	0.20	>9.99	Clear	None
1637	0.50	2.27	0.20	5.74	20.3	351	0.20	>9.99	Clear	None
WELL CAPACITY (Gallons per Foot): 0.75" = 0.02; 1" = 0.04; 1.25" = 0.06; 2" = 0.16; 3" = 0.37; 4" = 0.65; 5" = 1.02; 6" = 1.47; 12" = 5.88										

## SAMPLING DATA

SAMPLED BY (PRINT) / Thalass Rattanaxy					SAMPLER(S)					
AFFILIATION: AEROSTAR					SIGNATURE(S)					
SAMPLING METHOD(S): Peristaltic Pump					SAMPLING INITIATED AT: 1638			SAMPLING ENDED AT: 1640		
FIELD DECONTAMINATION:    Y    N			FIELD-FILTERED:    Y    N			DUPLICATE:    Y    N				
SAMPLE CONTAINER SPECIFICATION			SAMPLE PRESERVATION			INTENDED ANALYSIS AND/OR METHOD				
NO.	MATERIAL CODE	VOLUME	PRESERVATIVE USED	TOTAL VOLUME ADDED IN FIELD (mL)	FIN AL pH					
2	CG	40mL	HCL	-	-	BTEX + Naphthalene				
REMARKS:										
MATERIAL CODES: AG = AMBER GLASS; CG = CLEAR GLASS; PE = POLYETHYLENE; O = OTHER (SPECIFY)										













## **APPENDIX C**

### **Investigative Derived Waste Inventory**

### Investigative Derived Waste Inventory

<b>Size</b>	<b>Contents</b>	<b>Status</b>
55-gallon drum	Soil from hand auger and direct push borings	Remains on site in a designated area
55-gallon drum	Soil from hand auger and direct push borings	Remains on site in a designated area
55-gallon drum	Soil from hand auger and direct push borings	Remains on site in a designated area
55-gallon drum	Soil from hand auger and direct push borings	Remains on site in a designated area
55-gallon drum	Purge water from monitoring well development	Remains on site in a designated area
55-gallon drum	Purge water from monitoring well development	Remains on site in a designated area

## **APPENDIX D**

### **Laboratory Analytical Reports**

# ANALYTICAL RESULTS

PERFORMED BY

GULF COAST ANALYTICAL LABORATORIES, INC.

**Report Date** 03/06/2006

**GCAL Report** 206022319



**Deliver To** Aerostar  
803 Government St  
Suite A  
Mobile, AL 36602

**Attn** Emilie Wien

**Customer** Aerostar

**Project** Brookley Field

# Laboratory Endorsement

Sample analysis was performed in accordance with approved methodologies provided by the Environmental Protection Agency or other recognized agencies. The samples and their corresponding extracts will be maintained for a period of 30 days unless otherwise arranged. Following this retention period the samples will be disposed in accordance with GCAL's Standard Operating Procedures.

## Common Abbreviations Utilized in this Report

<b>ND</b>	Indicates the result was Not Detected at the specified RDL
<b>DO</b>	Indicates the result was Diluted Out
<b>MI</b>	Indicates the result was subject to Matrix Interference
<b>TNTC</b>	Indicates the result was Too Numerous To Count
<b>SUBC</b>	Indicates the analysis was Sub-Contracted
<b>FLD</b>	Indicates the analysis was performed in the Field
<b>PQL</b>	Practical Quantitation Limit
<b>MDL</b>	Method Detection Limit
<b>RDL</b>	Reporting Detection Limit
<b>00:00</b>	Reported as a time equivalent to 12:00 AM

## Reporting Flags Utilized in this Report

<b>J</b>	Indicates an estimated value
<b>U</b>	Indicates the compound was analyzed for but not detected
<b>B</b>	(ORGANICS) Indicates the analyte was detected in the associated Method Blank
<b>B</b>	(INORGANICS) Indicates the result is between the RDL and MDL

Sample receipt at GCAL is documented through the attached chain of custody. In accordance with [ISO Guide 25](#) and [NELAC](#), this report shall be reproduced only in full and with the written permission of GCAL. The results contained within this report relate only to the samples reported. The documented results are presented within this report.

This report pertains only to the samples listed in the Report Sample Summary and should be retained as a permanent record thereof. The results contained within this report are intended for the use of the client. Any unauthorized use of the information contained in this report is prohibited.

I certify that this data package is in compliance with the terms and conditions of the contract and Statement of Work both technically and for completeness, for other than the conditions in the case narrative. Release of the data contained in this hardcopy data package and in the computer-readable data submitted has been authorized by the Quality Assurance Manager or his/her designee, as verified by the following signature.

---

CURTIS EKKER  
DATA VALIDATION MANAGER  
GCAL REPORT 206022319

THIS REPORT CONTAINS \_\_\_\_\_ PAGES.

# Report Sample Summary

GCAL ID	Client ID	Matrix	Collect Date/Time	Receive Date/Time
20602231901	TW-1	Water	02/21/2006 11:00	02/22/2006 14:10
20602231902	TW-3	Water	02/21/2006 11:05	02/22/2006 14:10
20602231903	TW-4	Water	02/21/2006 10:10	02/22/2006 14:10
20602231904	TW-5	Water	02/21/2006 12:17	02/22/2006 14:10
20602231905	PZ-1	Water	02/21/2006 12:36	02/22/2006 14:10
20602231906	PZ-2	Water	02/21/2006 11:41	02/22/2006 14:10
20602231907	DUP	Water	02/21/2006 00:00	02/22/2006 14:10
20602231908	TRIP BLANK	Water		02/22/2006 14:10

GCAL ID	Client ID	Matrix	Collect Date/Time	Receive Date/Time
20602231901	TW-1	Water	02/21/2006 11:00	02/22/2006 14:10

## 8260B, Volatiles

Prep Date	Prep Batch	Prep Method	Dilution	Analyzed	By	Analytical Batch
			1	03/03/2006 18:00	JCK	316909

CAS#	Parameter	Result	RDL	MDL	Units
71-55-6	1,1,1-Trichloroethane	0.055U	1.00	0.055	ug/L
79-34-5	1,1,2,2-Tetrachloroethane	0.049U	0.500	0.049	ug/L
79-00-5	1,1,2-Trichloroethane	0.073U	1.00	0.073	ug/L
75-34-3	1,1-Dichloroethane	0.065U	1.00	0.065	ug/L
75-35-4	1,1-Dichloroethene	0.022U	1.00	0.022	ug/L
120-82-1	1,2,4-Trichlorobenzene	0.049U	1.00	0.049	ug/L
96-12-8	1,2-Dibromo-3-chloropropane	0.109U	2.00	0.109	ug/L
106-93-4	1,2-Dibromoethane	0.045U	1.00	0.045	ug/L
95-50-1	1,2-Dichlorobenzene	0.047U	0.500	0.047	ug/L
107-06-2	1,2-Dichloroethane	0.028U	1.00	0.028	ug/L
78-87-5	1,2-Dichloropropane	0.033U	1.00	0.033	ug/L
541-73-1	1,3-Dichlorobenzene	0.024U	1.00	0.024	ug/L
106-46-7	1,4-Dichlorobenzene	0.055U	0.500	0.055	ug/L
78-93-3	2-Butanone	0.150U	5.00	0.150	ug/L
591-78-6	2-Hexanone	0.063U	5.00	0.063	ug/L
108-10-1	4-Methyl-2-pentanone	0.076U	5.00	0.076	ug/L
67-64-1	Acetone	1.42U	10.0	1.42	ug/L
71-43-2	Benzene	0.023U	0.400	0.023	ug/L
75-27-4	Bromodichloromethane	0.020U	0.500	0.020	ug/L
75-25-2	Bromoform	0.089U	1.00	0.089	ug/L
74-83-9	Bromomethane	0.053U	3.00	0.053	ug/L
75-15-0	Carbon disulfide	0.035U	5.00	0.035	ug/L
56-23-5	Carbon tetrachloride	0.031U	1.00	0.031	ug/L
108-90-7	Chlorobenzene	0.043U	0.500	0.043	ug/L
75-00-3	Chloroethane	0.097U	1.00	0.097	ug/L
67-66-3	Chloroform	0.047U	0.300	0.047	ug/L
74-87-3	Chloromethane	0.093U	1.00	0.093	ug/L
110-82-7	Cyclohexane	0.063U	5.00	0.063	ug/L
124-48-1	Dibromochloromethane	0.022U	0.500	0.022	ug/L
75-71-8	Dichlorodifluoromethane	0.034U	1.00	0.034	ug/L
10061-01-5	cis-1,3-Dichloropropene	0.040U	0.500	0.040	ug/L
10061-02-6	trans-1,3-Dichloropropene	0.032U	1.00	0.032	ug/L
100-41-4	Ethylbenzene	0.029U	1.00	0.029	ug/L
98-82-8	Isopropylbenzene (Cumene)	0.030U	1.00	0.030	ug/L
79-20-9	Methyl Acetate	0.477U	5.00	0.477	ug/L
108-87-2	Methylcyclohexane	0.040U	5.00	0.040	ug/L
75-09-2	Methylene chloride	0.078U	1.00	0.078	ug/L
100-42-5	Styrene	0.023U	1.00	0.023	ug/L
127-18-4	Tetrachloroethene	0.072U	1.00	0.072	ug/L
108-88-3	Toluene	0.022U	1.00	0.022	ug/L
79-01-6	Trichloroethene	0.024U	1.00	0.024	ug/L
75-69-4	Trichlorofluoromethane	0.027U	1.00	0.027	ug/L
76-13-1	Trichlorotrifluoroethane	0.066U	5.00	0.066	ug/L
75-01-4	Vinyl chloride	0.052U	1.00	0.052	ug/L
1330-20-7	Xylene (total)	0.068U	10.0	0.068	ug/L
156-59-2	cis-1,2-Dichloroethene	0.051U	1.00	0.051	ug/L
1634-04-4	tert-Butyl methyl ether (MTBE)	0.099U	5.00	0.099	ug/L
156-60-5	trans-1,2-Dichloroethene	0.037U	1.00	0.037	ug/L

<b>GCAL ID</b>	<b>Client ID</b>	<b>Matrix</b>	<b>Collect Date/Time</b>	<b>Receive Date/Time</b>
20602231901	TW-1	Water	02/21/2006 11:00	02/22/2006 14:10

8260B, Volatiles

<b>Prep Date</b>	<b>Prep Batch</b>	<b>Prep Method</b>	<b>Dilution</b>	<b>Analyzed</b>	<b>By</b>	<b>Analytical Batch</b>
			1	03/03/2006 18:00	JCK	316909

<b>CAS#</b>	<b>Surrogate</b>	<b>Conc. Spiked</b>	<b>Conc. Rec</b>	<b>Units</b>	<b>% Recovery</b>	<b>Rec Limits</b>
460-00-4	4-Bromofluorobenzene	10	10.2	ug/L	102	76 - 119
1868-53-7	Dibromofluoromethane	10	10.8	ug/L	108	85 - 115
2037-26-5	Toluene d8	10	10.1	ug/L	101	81 - 120
17060-07-0	1,2-Dichloroethane-d4	10	10.4	ug/L	104	72 - 119

GCAL ID	Client ID	Matrix	Collect Date/Time	Receive Date/Time
20602231902	TW-3	Water	02/21/2006 11:05	02/22/2006 14:10

## 8260B, Volatiles

Prep Date	Prep Batch	Prep Method	Dilution	Analyzed	By	Analytical Batch
			1	03/03/2006 18:23	JCK	316909

CAS#	Parameter	Result	RDL	MDL	Units
71-55-6	1,1,1-Trichloroethane	0.055U	1.00	0.055	ug/L
79-34-5	1,1,2,2-Tetrachloroethane	0.049U	0.500	0.049	ug/L
79-00-5	1,1,2-Trichloroethane	0.073U	1.00	0.073	ug/L
75-34-3	1,1-Dichloroethane	0.065U	1.00	0.065	ug/L
75-35-4	1,1-Dichloroethene	0.022U	1.00	0.022	ug/L
120-82-1	1,2,4-Trichlorobenzene	0.049U	1.00	0.049	ug/L
96-12-8	1,2-Dibromo-3-chloropropane	0.109U	2.00	0.109	ug/L
106-93-4	1,2-Dibromoethane	0.045U	1.00	0.045	ug/L
95-50-1	1,2-Dichlorobenzene	0.047U	0.500	0.047	ug/L
107-06-2	1,2-Dichloroethane	0.028U	1.00	0.028	ug/L
78-87-5	1,2-Dichloropropane	0.033U	1.00	0.033	ug/L
541-73-1	1,3-Dichlorobenzene	0.024U	1.00	0.024	ug/L
106-46-7	1,4-Dichlorobenzene	0.055U	0.500	0.055	ug/L
78-93-3	2-Butanone	0.150U	5.00	0.150	ug/L
591-78-6	2-Hexanone	0.063U	5.00	0.063	ug/L
108-10-1	4-Methyl-2-pentanone	0.076U	5.00	0.076	ug/L
67-64-1	Acetone	1.42U	10.0	1.42	ug/L
71-43-2	Benzene	0.023U	0.400	0.023	ug/L
75-27-4	Bromodichloromethane	0.020U	0.500	0.020	ug/L
75-25-2	Bromoform	0.089U	1.00	0.089	ug/L
74-83-9	Bromomethane	0.053U	3.00	0.053	ug/L
75-15-0	Carbon disulfide	0.035U	5.00	0.035	ug/L
56-23-5	Carbon tetrachloride	0.031U	1.00	0.031	ug/L
108-90-7	Chlorobenzene	0.043U	0.500	0.043	ug/L
75-00-3	Chloroethane	0.097U	1.00	0.097	ug/L
67-66-3	Chloroform	0.047U	0.300	0.047	ug/L
74-87-3	Chloromethane	0.093U	1.00	0.093	ug/L
110-82-7	Cyclohexane	0.063U	5.00	0.063	ug/L
124-48-1	Dibromochloromethane	0.022U	0.500	0.022	ug/L
75-71-8	Dichlorodifluoromethane	0.034U	1.00	0.034	ug/L
10061-01-5	cis-1,3-Dichloropropene	0.040U	0.500	0.040	ug/L
10061-02-6	trans-1,3-Dichloropropene	0.032U	1.00	0.032	ug/L
100-41-4	Ethylbenzene	0.029U	1.00	0.029	ug/L
98-82-8	Isopropylbenzene (Cumene)	0.030U	1.00	0.030	ug/L
79-20-9	Methyl Acetate	0.477U	5.00	0.477	ug/L
108-87-2	Methylcyclohexane	0.040U	5.00	0.040	ug/L
75-09-2	Methylene chloride	0.078U	1.00	0.078	ug/L
100-42-5	Styrene	0.023U	1.00	0.023	ug/L
127-18-4	Tetrachloroethene	0.072U	1.00	0.072	ug/L
108-88-3	Toluene	0.022U	1.00	0.022	ug/L
79-01-6	Trichloroethene	0.024U	1.00	0.024	ug/L
75-69-4	Trichlorofluoromethane	0.027U	1.00	0.027	ug/L
76-13-1	Trichlorotrifluoroethane	0.066U	5.00	0.066	ug/L
75-01-4	Vinyl chloride	0.052U	1.00	0.052	ug/L
1330-20-7	Xylene (total)	0.068U	10.0	0.068	ug/L
156-59-2	cis-1,2-Dichloroethene	0.051U	1.00	0.051	ug/L
1634-04-4	tert-Butyl methyl ether (MTBE)	0.099U	5.00	0.099	ug/L
156-60-5	trans-1,2-Dichloroethene	0.037U	1.00	0.037	ug/L

GCAL ID	Client ID	Matrix	Collect Date/Time	Receive Date/Time
20602231902	TW-3	Water	02/21/2006 11:05	02/22/2006 14:10

8260B, Volatiles

Prep Date	Prep Batch	Prep Method	Dilution	Analyzed	By	Analytical Batch
			1	03/03/2006 18:23	JCK	316909

CAS#	Surrogate	Conc. Spiked	Conc. Rec	Units	% Recovery	Rec Limits
460-00-4	4-Bromofluorobenzene	10	10	ug/L	100	76 - 119
1868-53-7	Dibromofluoromethane	10	11.5	ug/L	115	85 - 115
2037-26-5	Toluene d8	10	10.1	ug/L	101	81 - 120
17060-07-0	1,2-Dichloroethane-d4	10	10.8	ug/L	108	72 - 119

GCAL ID	Client ID	Matrix	Collect Date/Time	Receive Date/Time
20602231903	TW-4	Water	02/21/2006 10:10	02/22/2006 14:10

## 8260B, Volatiles

Prep Date	Prep Batch	Prep Method	Dilution	Analyzed	By	Analytical Batch
			1	03/03/2006 18:46	JCK	316909

CAS#	Parameter	Result	RDL	MDL	Units
71-55-6	1,1,1-Trichloroethane	0.055U	1.00	0.055	ug/L
79-34-5	1,1,2,2-Tetrachloroethane	0.049U	0.500	0.049	ug/L
79-00-5	1,1,2-Trichloroethane	0.073U	1.00	0.073	ug/L
75-34-3	1,1-Dichloroethane	0.065U	1.00	0.065	ug/L
75-35-4	1,1-Dichloroethene	0.022U	1.00	0.022	ug/L
120-82-1	1,2,4-Trichlorobenzene	0.049U	1.00	0.049	ug/L
96-12-8	1,2-Dibromo-3-chloropropane	0.109U	2.00	0.109	ug/L
106-93-4	1,2-Dibromoethane	0.045U	1.00	0.045	ug/L
95-50-1	1,2-Dichlorobenzene	0.047U	0.500	0.047	ug/L
107-06-2	1,2-Dichloroethane	0.028U	1.00	0.028	ug/L
78-87-5	1,2-Dichloropropane	0.033U	1.00	0.033	ug/L
541-73-1	1,3-Dichlorobenzene	0.024U	1.00	0.024	ug/L
106-46-7	1,4-Dichlorobenzene	0.055U	0.500	0.055	ug/L
78-93-3	2-Butanone	0.150U	5.00	0.150	ug/L
591-78-6	2-Hexanone	0.063U	5.00	0.063	ug/L
108-10-1	4-Methyl-2-pentanone	0.076U	5.00	0.076	ug/L
67-64-1	Acetone	1.42U	10.0	1.42	ug/L
71-43-2	Benzene	0.023U	0.400	0.023	ug/L
75-27-4	Bromodichloromethane	0.020U	0.500	0.020	ug/L
75-25-2	Bromoform	0.089U	1.00	0.089	ug/L
74-83-9	Bromomethane	0.053U	3.00	0.053	ug/L
75-15-0	Carbon disulfide	0.035U	5.00	0.035	ug/L
56-23-5	Carbon tetrachloride	0.031U	1.00	0.031	ug/L
108-90-7	Chlorobenzene	0.043U	0.500	0.043	ug/L
75-00-3	Chloroethane	0.097U	1.00	0.097	ug/L
67-66-3	Chloroform	0.047U	0.300	0.047	ug/L
74-87-3	Chloromethane	0.093U	1.00	0.093	ug/L
110-82-7	Cyclohexane	0.063U	5.00	0.063	ug/L
124-48-1	Dibromochloromethane	0.022U	0.500	0.022	ug/L
75-71-8	Dichlorodifluoromethane	0.034U	1.00	0.034	ug/L
10061-01-5	cis-1,3-Dichloropropene	0.040U	0.500	0.040	ug/L
10061-02-6	trans-1,3-Dichloropropene	0.032U	1.00	0.032	ug/L
100-41-4	Ethylbenzene	0.029U	1.00	0.029	ug/L
98-82-8	Isopropylbenzene (Cumene)	0.030U	1.00	0.030	ug/L
79-20-9	Methyl Acetate	0.477U	5.00	0.477	ug/L
108-87-2	Methylcyclohexane	0.040U	5.00	0.040	ug/L
75-09-2	Methylene chloride	0.078U	1.00	0.078	ug/L
100-42-5	Styrene	0.023U	1.00	0.023	ug/L
127-18-4	Tetrachloroethene	0.072U	1.00	0.072	ug/L
108-88-3	Toluene	0.022U	1.00	0.022	ug/L
<b>79-01-6</b>	<b>Trichloroethene</b>	<b>1.86</b>	<b>1.00</b>	<b>0.024</b>	<b>ug/L</b>
75-69-4	Trichlorofluoromethane	0.027U	1.00	0.027	ug/L
76-13-1	Trichlorotrifluoroethane	0.066U	5.00	0.066	ug/L
75-01-4	Vinyl chloride	0.052U	1.00	0.052	ug/L
1330-20-7	Xylene (total)	0.068U	10.0	0.068	ug/L
<b>156-59-2</b>	<b>cis-1,2-Dichloroethene</b>	<b>1.50</b>	<b>1.00</b>	<b>0.051</b>	<b>ug/L</b>
1634-04-4	tert-Butyl methyl ether (MTBE)	0.099U	5.00	0.099	ug/L
156-60-5	trans-1,2-Dichloroethene	0.037U	1.00	0.037	ug/L

GCAL ID	Client ID	Matrix	Collect Date/Time	Receive Date/Time
20602231903	TW-4	Water	02/21/2006 10:10	02/22/2006 14:10

8260B, Volatiles

Prep Date	Prep Batch	Prep Method	Dilution	Analyzed	By	Analytical Batch
			1	03/03/2006 18:46	JCK	316909

CAS#	Surrogate	Conc. Spiked	Conc. Rec	Units	% Recovery	Rec Limits
460-00-4	4-Bromofluorobenzene	10	10.5	ug/L	105	76 - 119
1868-53-7	Dibromofluoromethane	10	9.75	ug/L	98	85 - 115
2037-26-5	Toluene d8	10	10.4	ug/L	104	81 - 120
17060-07-0	1,2-Dichloroethane-d4	10	10.6	ug/L	106	72 - 119

GCAL ID	Client ID	Matrix	Collect Date/Time	Receive Date/Time
20602231904	TW-5	Water	02/21/2006 12:17	02/22/2006 14:10

## 8260B, Volatiles

Prep Date	Prep Batch	Prep Method	Dilution	Analyzed	By	Analytical Batch
			1	03/03/2006 19:09	JCK	316909

CAS#	Parameter	Result	RDL	MDL	Units
71-55-6	1,1,1-Trichloroethane	0.055U	1.00	0.055	ug/L
79-34-5	1,1,2,2-Tetrachloroethane	0.049U	0.500	0.049	ug/L
79-00-5	1,1,2-Trichloroethane	0.073U	1.00	0.073	ug/L
75-34-3	1,1-Dichloroethane	0.065U	1.00	0.065	ug/L
75-35-4	1,1-Dichloroethene	0.022U	1.00	0.022	ug/L
120-82-1	1,2,4-Trichlorobenzene	0.049U	1.00	0.049	ug/L
96-12-8	1,2-Dibromo-3-chloropropane	0.109U	2.00	0.109	ug/L
106-93-4	1,2-Dibromoethane	0.045U	1.00	0.045	ug/L
95-50-1	1,2-Dichlorobenzene	0.047U	0.500	0.047	ug/L
107-06-2	1,2-Dichloroethane	0.028U	1.00	0.028	ug/L
78-87-5	1,2-Dichloropropane	0.033U	1.00	0.033	ug/L
541-73-1	1,3-Dichlorobenzene	0.024U	1.00	0.024	ug/L
106-46-7	1,4-Dichlorobenzene	0.055U	0.500	0.055	ug/L
78-93-3	2-Butanone	0.150U	5.00	0.150	ug/L
591-78-6	2-Hexanone	0.063U	5.00	0.063	ug/L
108-10-1	4-Methyl-2-pentanone	0.076U	5.00	0.076	ug/L
67-64-1	Acetone	1.42U	10.0	1.42	ug/L
71-43-2	Benzene	0.023U	0.400	0.023	ug/L
75-27-4	Bromodichloromethane	0.020U	0.500	0.020	ug/L
75-25-2	Bromoform	0.089U	1.00	0.089	ug/L
74-83-9	Bromomethane	0.053U	3.00	0.053	ug/L
75-15-0	Carbon disulfide	0.035U	5.00	0.035	ug/L
56-23-5	Carbon tetrachloride	0.031U	1.00	0.031	ug/L
108-90-7	Chlorobenzene	0.043U	0.500	0.043	ug/L
75-00-3	Chloroethane	0.097U	1.00	0.097	ug/L
67-66-3	Chloroform	0.047U	0.300	0.047	ug/L
74-87-3	Chloromethane	0.093U	1.00	0.093	ug/L
110-82-7	Cyclohexane	0.063U	5.00	0.063	ug/L
124-48-1	Dibromochloromethane	0.022U	0.500	0.022	ug/L
75-71-8	Dichlorodifluoromethane	0.034U	1.00	0.034	ug/L
10061-01-5	cis-1,3-Dichloropropene	0.040U	0.500	0.040	ug/L
10061-02-6	trans-1,3-Dichloropropene	0.032U	1.00	0.032	ug/L
100-41-4	Ethylbenzene	0.029U	1.00	0.029	ug/L
98-82-8	Isopropylbenzene (Cumene)	0.030U	1.00	0.030	ug/L
79-20-9	Methyl Acetate	0.477U	5.00	0.477	ug/L
108-87-2	Methylcyclohexane	0.040U	5.00	0.040	ug/L
75-09-2	Methylene chloride	0.078U	1.00	0.078	ug/L
100-42-5	Styrene	0.023U	1.00	0.023	ug/L
127-18-4	Tetrachloroethene	0.072U	1.00	0.072	ug/L
108-88-3	Toluene	0.022U	1.00	0.022	ug/L
79-01-6	Trichloroethene	0.024U	1.00	0.024	ug/L
75-69-4	Trichlorofluoromethane	0.027U	1.00	0.027	ug/L
76-13-1	Trichlorotrifluoroethane	0.066U	5.00	0.066	ug/L
75-01-4	Vinyl chloride	0.052U	1.00	0.052	ug/L
1330-20-7	Xylene (total)	0.068U	10.0	0.068	ug/L
156-59-2	cis-1,2-Dichloroethene	0.051U	1.00	0.051	ug/L
1634-04-4	tert-Butyl methyl ether (MTBE)	0.099U	5.00	0.099	ug/L
156-60-5	trans-1,2-Dichloroethene	0.037U	1.00	0.037	ug/L

GCAL ID	Client ID	Matrix	Collect Date/Time	Receive Date/Time
20602231904	TW-5	Water	02/21/2006 12:17	02/22/2006 14:10

8260B, Volatiles

Prep Date	Prep Batch	Prep Method	Dilution	Analyzed	By	Analytical Batch
			1	03/03/2006 19:09	JCK	316909

CAS#	Surrogate	Conc. Spiked	Conc. Rec	Units	% Recovery	Rec Limits
460-00-4	4-Bromofluorobenzene	10	10.2	ug/L	102	76 - 119
1868-53-7	Dibromofluoromethane	10	11.5	ug/L	115	85 - 115
2037-26-5	Toluene d8	10	10.1	ug/L	101	81 - 120
17060-07-0	1,2-Dichloroethane-d4	10	10.5	ug/L	105	72 - 119

GCAL ID	Client ID	Matrix	Collect Date/Time	Receive Date/Time
20602231905	PZ-1	Water	02/21/2006 12:36	02/22/2006 14:10

## 8260B, Volatiles

Prep Date	Prep Batch	Prep Method	Dilution	Analyzed	By	Analytical Batch
			4	03/03/2006 20:17	KCB	316909

CAS#	Parameter	Result	RDL	MDL	Units
71-55-6	1,1,1-Trichloroethane	0.220U	4.00	0.220	ug/L
79-34-5	1,1,2,2-Tetrachloroethane	0.196U	2.00	0.196	ug/L
79-00-5	1,1,2-Trichloroethane	0.292U	4.00	0.292	ug/L
75-34-3	1,1-Dichloroethane	0.260U	4.00	0.260	ug/L
75-35-4	1,1-Dichloroethene	0.088U	4.00	0.088	ug/L
120-82-1	1,2,4-Trichlorobenzene	0.196U	4.00	0.196	ug/L
96-12-8	1,2-Dibromo-3-chloropropane	0.436U	8.00	0.436	ug/L
106-93-4	1,2-Dibromoethane	0.180U	4.00	0.180	ug/L
95-50-1	1,2-Dichlorobenzene	0.188U	2.00	0.188	ug/L
107-06-2	1,2-Dichloroethane	0.112U	4.00	0.112	ug/L
78-87-5	1,2-Dichloropropane	0.132U	4.00	0.132	ug/L
541-73-1	1,3-Dichlorobenzene	0.096U	4.00	0.096	ug/L
106-46-7	1,4-Dichlorobenzene	0.220U	2.00	0.220	ug/L
78-93-3	2-Butanone	0.600U	20.0	0.600	ug/L
591-78-6	2-Hexanone	0.252U	20.0	0.252	ug/L
108-10-1	4-Methyl-2-pentanone	0.304U	20.0	0.304	ug/L
<b>67-64-1</b>	<b>Acetone</b>	<b>6.19J</b>	<b>40.0</b>	<b>5.68</b>	<b>ug/L</b>
<b>71-43-2</b>	<b>Benzene</b>	<b>0.850J</b>	<b>1.60</b>	<b>0.092</b>	<b>ug/L</b>
75-27-4	Bromodichloromethane	0.080U	2.00	0.080	ug/L
75-25-2	Bromoform	0.356U	4.00	0.356	ug/L
74-83-9	Bromomethane	0.212U	12.0	0.212	ug/L
75-15-0	Carbon disulfide	0.140U	20.0	0.140	ug/L
56-23-5	Carbon tetrachloride	0.124U	4.00	0.124	ug/L
108-90-7	Chlorobenzene	0.172U	2.00	0.172	ug/L
75-00-3	Chloroethane	0.388U	4.00	0.388	ug/L
67-66-3	Chloroform	0.188U	1.20	0.188	ug/L
74-87-3	Chloromethane	0.372U	4.00	0.372	ug/L
110-82-7	Cyclohexane	0.252U	20.0	0.252	ug/L
124-48-1	Dibromochloromethane	0.088U	2.00	0.088	ug/L
75-71-8	Dichlorodifluoromethane	0.136U	4.00	0.136	ug/L
10061-01-5	cis-1,3-Dichloropropene	0.160U	2.00	0.160	ug/L
10061-02-6	trans-1,3-Dichloropropene	0.128U	4.00	0.128	ug/L
<b>100-41-4</b>	<b>Ethylbenzene</b>	<b>36.1</b>	<b>4.00</b>	<b>0.116</b>	<b>ug/L</b>
<b>98-82-8</b>	<b>Isopropylbenzene (Cumene)</b>	<b>2.91J</b>	<b>4.00</b>	<b>0.120</b>	<b>ug/L</b>
79-20-9	Methyl Acetate	1.91U	20.0	1.91	ug/L
108-87-2	Methylcyclohexane	0.160U	20.0	0.160	ug/L
<b>75-09-2</b>	<b>Methylene chloride</b>	<b>0.778J</b>	<b>4.00</b>	<b>0.312</b>	<b>ug/L</b>
100-42-5	Styrene	0.092U	4.00	0.092	ug/L
127-18-4	Tetrachloroethene	0.288U	4.00	0.288	ug/L
108-88-3	Toluene	0.088U	4.00	0.088	ug/L
79-01-6	Trichloroethene	0.096U	4.00	0.096	ug/L
75-69-4	Trichlorofluoromethane	0.108U	4.00	0.108	ug/L
76-13-1	Trichlorotrifluoroethane	0.264U	20.0	0.264	ug/L
75-01-4	Vinyl chloride	0.208U	4.00	0.208	ug/L
<b>1330-20-7</b>	<b>Xylene (total)</b>	<b>38.1J</b>	<b>40.0</b>	<b>0.272</b>	<b>ug/L</b>
156-59-2	cis-1,2-Dichloroethene	0.204U	4.00	0.204	ug/L
1634-04-4	tert-Butyl methyl ether (MTBE)	0.396U	20.0	0.396	ug/L
156-60-5	trans-1,2-Dichloroethene	0.148U	4.00	0.148	ug/L

GCAL ID	Client ID	Matrix	Collect Date/Time	Receive Date/Time
20602231905	PZ-1	Water	02/21/2006 12:36	02/22/2006 14:10

8260B, Volatiles

Prep Date	Prep Batch	Prep Method	Dilution	Analyzed	By	Analytical Batch
			4	03/03/2006 20:17	KCB	316909

CAS#	Surrogate	Conc. Spiked	Conc. Rec	Units	% Recovery	Rec Limits
460-00-4	4-Bromofluorobenzene	40	38.4	ug/L	96	76 - 119
1868-53-7	Dibromofluoromethane	40	47.1	ug/L	118*	85 - 115
2037-26-5	Toluene d8	40	39.5	ug/L	99	81 - 120
17060-07-0	1,2-Dichloroethane-d4	40	44	ug/L	110	72 - 119

GCAL ID	Client ID	Matrix	Collect Date/Time	Receive Date/Time
20602231906	PZ-2	Water	02/21/2006 11:41	02/22/2006 14:10

## 8260B, Volatiles

Prep Date	Prep Batch	Prep Method	Dilution	Analyzed	By	Analytical Batch
			1	03/03/2006 19:32	JCK	316909

CAS#	Parameter	Result	RDL	MDL	Units
71-55-6	1,1,1-Trichloroethane	0.055U	1.00	0.055	ug/L
79-34-5	1,1,2,2-Tetrachloroethane	0.049U	0.500	0.049	ug/L
79-00-5	1,1,2-Trichloroethane	0.073U	1.00	0.073	ug/L
75-34-3	1,1-Dichloroethane	0.065U	1.00	0.065	ug/L
75-35-4	1,1-Dichloroethene	0.022U	1.00	0.022	ug/L
120-82-1	1,2,4-Trichlorobenzene	0.049U	1.00	0.049	ug/L
96-12-8	1,2-Dibromo-3-chloropropane	0.109U	2.00	0.109	ug/L
106-93-4	1,2-Dibromoethane	0.045U	1.00	0.045	ug/L
95-50-1	1,2-Dichlorobenzene	0.047U	0.500	0.047	ug/L
107-06-2	1,2-Dichloroethane	0.028U	1.00	0.028	ug/L
78-87-5	1,2-Dichloropropane	0.033U	1.00	0.033	ug/L
541-73-1	1,3-Dichlorobenzene	0.024U	1.00	0.024	ug/L
106-46-7	1,4-Dichlorobenzene	0.055U	0.500	0.055	ug/L
78-93-3	2-Butanone	0.150U	5.00	0.150	ug/L
591-78-6	2-Hexanone	0.063U	5.00	0.063	ug/L
108-10-1	4-Methyl-2-pentanone	0.076U	5.00	0.076	ug/L
67-64-1	Acetone	1.42U	10.0	1.42	ug/L
<b>71-43-2</b>	<b>Benzene</b>	<b>1.21</b>	<b>0.400</b>	<b>0.023</b>	<b>ug/L</b>
75-27-4	Bromodichloromethane	0.020U	0.500	0.020	ug/L
75-25-2	Bromoform	0.089U	1.00	0.089	ug/L
74-83-9	Bromomethane	0.053U	3.00	0.053	ug/L
75-15-0	Carbon disulfide	0.035U	5.00	0.035	ug/L
56-23-5	Carbon tetrachloride	0.031U	1.00	0.031	ug/L
108-90-7	Chlorobenzene	0.043U	0.500	0.043	ug/L
75-00-3	Chloroethane	0.097U	1.00	0.097	ug/L
67-66-3	Chloroform	0.047U	0.300	0.047	ug/L
74-87-3	Chloromethane	0.093U	1.00	0.093	ug/L
<b>110-82-7</b>	<b>Cyclohexane</b>	<b>0.454J</b>	<b>5.00</b>	<b>0.063</b>	<b>ug/L</b>
124-48-1	Dibromochloromethane	0.022U	0.500	0.022	ug/L
75-71-8	Dichlorodifluoromethane	0.034U	1.00	0.034	ug/L
10061-01-5	cis-1,3-Dichloropropene	0.040U	0.500	0.040	ug/L
10061-02-6	trans-1,3-Dichloropropene	0.032U	1.00	0.032	ug/L
<b>100-41-4</b>	<b>Ethylbenzene</b>	<b>23.0</b>	<b>1.00</b>	<b>0.029</b>	<b>ug/L</b>
98-82-8	Isopropylbenzene (Cumene)	0.030U	1.00	0.030	ug/L
79-20-9	Methyl Acetate	0.477U	5.00	0.477	ug/L
108-87-2	Methylcyclohexane	0.040U	5.00	0.040	ug/L
75-09-2	Methylene chloride	0.078U	1.00	0.078	ug/L
100-42-5	Styrene	0.023U	1.00	0.023	ug/L
127-18-4	Tetrachloroethene	0.072U	1.00	0.072	ug/L
108-88-3	Toluene	0.022U	1.00	0.022	ug/L
79-01-6	Trichloroethene	0.024U	1.00	0.024	ug/L
75-69-4	Trichlorofluoromethane	0.027U	1.00	0.027	ug/L
76-13-1	Trichlorotrifluoroethane	0.066U	5.00	0.066	ug/L
75-01-4	Vinyl chloride	0.052U	1.00	0.052	ug/L
<b>1330-20-7</b>	<b>Xylene (total)</b>	<b>28.3</b>	<b>10.0</b>	<b>0.068</b>	<b>ug/L</b>
156-59-2	cis-1,2-Dichloroethene	0.051U	1.00	0.051	ug/L
1634-04-4	tert-Butyl methyl ether (MTBE)	0.099U	5.00	0.099	ug/L
156-60-5	trans-1,2-Dichloroethene	0.037U	1.00	0.037	ug/L

GCAL ID	Client ID	Matrix	Collect Date/Time	Receive Date/Time
20602231906	PZ-2	Water	02/21/2006 11:41	02/22/2006 14:10

8260B, Volatiles

Prep Date	Prep Batch	Prep Method	Dilution	Analyzed	By	Analytical Batch
			1	03/03/2006 19:32	JCK	316909

CAS#	Surrogate	Conc. Spiked	Conc. Rec	Units	% Recovery	Rec Limits
460-00-4	4-Bromofluorobenzene	10	9.68	ug/L	97	76 - 119
1868-53-7	Dibromofluoromethane	10	11.3	ug/L	113	85 - 115
2037-26-5	Toluene d8	10	9.99	ug/L	100	81 - 120
17060-07-0	1,2-Dichloroethane-d4	10	10.4	ug/L	104	72 - 119

GCAL ID	Client ID	Matrix	Collect Date/Time	Receive Date/Time
20602231907	DUP	Water	02/21/2006 00:00	02/22/2006 14:10

## 8260B, Volatiles

Prep Date	Prep Batch	Prep Method	Dilution	Analyzed	By	Analytical Batch
			1	03/03/2006 19:55	KCB	316909

CAS#	Parameter	Result	RDL	MDL	Units
71-55-6	1,1,1-Trichloroethane	0.055U	1.00	0.055	ug/L
79-34-5	1,1,2,2-Tetrachloroethane	0.049U	0.500	0.049	ug/L
79-00-5	1,1,2-Trichloroethane	0.073U	1.00	0.073	ug/L
75-34-3	1,1-Dichloroethane	0.065U	1.00	0.065	ug/L
75-35-4	1,1-Dichloroethene	0.022U	1.00	0.022	ug/L
120-82-1	1,2,4-Trichlorobenzene	0.049U	1.00	0.049	ug/L
96-12-8	1,2-Dibromo-3-chloropropane	0.109U	2.00	0.109	ug/L
106-93-4	1,2-Dibromoethane	0.045U	1.00	0.045	ug/L
95-50-1	1,2-Dichlorobenzene	0.047U	0.500	0.047	ug/L
107-06-2	1,2-Dichloroethane	0.028U	1.00	0.028	ug/L
78-87-5	1,2-Dichloropropane	0.033U	1.00	0.033	ug/L
541-73-1	1,3-Dichlorobenzene	0.024U	1.00	0.024	ug/L
106-46-7	1,4-Dichlorobenzene	0.055U	0.500	0.055	ug/L
78-93-3	2-Butanone	0.150U	5.00	0.150	ug/L
591-78-6	2-Hexanone	0.063U	5.00	0.063	ug/L
108-10-1	4-Methyl-2-pentanone	0.076U	5.00	0.076	ug/L
67-64-1	Acetone	1.42U	10.0	1.42	ug/L
71-43-2	Benzene	0.023U	0.400	0.023	ug/L
75-27-4	Bromodichloromethane	0.020U	0.500	0.020	ug/L
75-25-2	Bromoform	0.089U	1.00	0.089	ug/L
74-83-9	Bromomethane	0.053U	3.00	0.053	ug/L
75-15-0	Carbon disulfide	0.035U	5.00	0.035	ug/L
56-23-5	Carbon tetrachloride	0.031U	1.00	0.031	ug/L
108-90-7	Chlorobenzene	0.043U	0.500	0.043	ug/L
75-00-3	Chloroethane	0.097U	1.00	0.097	ug/L
67-66-3	Chloroform	0.047U	0.300	0.047	ug/L
74-87-3	Chloromethane	0.093U	1.00	0.093	ug/L
110-82-7	Cyclohexane	0.063U	5.00	0.063	ug/L
124-48-1	Dibromochloromethane	0.022U	0.500	0.022	ug/L
75-71-8	Dichlorodifluoromethane	0.034U	1.00	0.034	ug/L
10061-01-5	cis-1,3-Dichloropropene	0.040U	0.500	0.040	ug/L
10061-02-6	trans-1,3-Dichloropropene	0.032U	1.00	0.032	ug/L
100-41-4	Ethylbenzene	0.029U	1.00	0.029	ug/L
98-82-8	Isopropylbenzene (Cumene)	0.030U	1.00	0.030	ug/L
79-20-9	Methyl Acetate	0.477U	5.00	0.477	ug/L
108-87-2	Methylcyclohexane	0.040U	5.00	0.040	ug/L
75-09-2	Methylene chloride	0.078U	1.00	0.078	ug/L
100-42-5	Styrene	0.023U	1.00	0.023	ug/L
127-18-4	Tetrachloroethene	0.072U	1.00	0.072	ug/L
108-88-3	Toluene	0.022U	1.00	0.022	ug/L
79-01-6	Trichloroethene	0.024U	1.00	0.024	ug/L
75-69-4	Trichlorofluoromethane	0.027U	1.00	0.027	ug/L
76-13-1	Trichlorotrifluoroethane	0.066U	5.00	0.066	ug/L
75-01-4	Vinyl chloride	0.052U	1.00	0.052	ug/L
<b>1330-20-7</b>	<b>Xylene (total)</b>	<b>0.692J</b>	<b>10.0</b>	<b>0.068</b>	<b>ug/L</b>
156-59-2	cis-1,2-Dichloroethene	0.051U	1.00	0.051	ug/L
1634-04-4	tert-Butyl methyl ether (MTBE)	0.099U	5.00	0.099	ug/L
156-60-5	trans-1,2-Dichloroethene	0.037U	1.00	0.037	ug/L

GCAL ID	Client ID	Matrix	Collect Date/Time	Receive Date/Time
20602231907	DUP	Water	02/21/2006 00:00	02/22/2006 14:10

8260B, Volatiles

Prep Date	Prep Batch	Prep Method	Dilution	Analyzed	By	Analytical Batch
			1	03/03/2006 19:55	KCB	316909

CAS#	Surrogate	Conc. Spiked	Conc. Rec	Units	% Recovery	Rec Limits
460-00-4	4-Bromofluorobenzene	10	10.4	ug/L	104	76 - 119
1868-53-7	Dibromofluoromethane	10	11.9	ug/L	119*	85 - 115
2037-26-5	Toluene d8	10	10.4	ug/L	104	81 - 120
17060-07-0	1,2-Dichloroethane-d4	10	11.2	ug/L	112	72 - 119

<b>GCAL ID</b> 20602231908	<b>Client ID</b> TRIP BLANK	<b>Matrix</b> Water	<b>Collect Date/Time</b>	<b>Receive Date/Time</b> 02/22/2006 14:10
-------------------------------	--------------------------------	------------------------	--------------------------	--

## 8260B, Volatiles

<b>Prep Date</b>	<b>Prep Batch</b>	<b>Prep Method</b>	<b>Dilution</b> 1	<b>Analyzed</b> 03/03/2006 17:37	<b>By</b> JCK	<b>Analytical Batch</b> 316909
------------------	-------------------	--------------------	----------------------	-------------------------------------	------------------	-----------------------------------

CAS#	Parameter	Result	RDL	MDL	Units
71-55-6	1,1,1-Trichloroethane	0.055U	1.00	0.055	ug/L
79-34-5	1,1,2,2-Tetrachloroethane	0.049U	0.500	0.049	ug/L
79-00-5	1,1,2-Trichloroethane	0.073U	1.00	0.073	ug/L
75-34-3	1,1-Dichloroethane	0.065U	1.00	0.065	ug/L
75-35-4	1,1-Dichloroethene	0.022U	1.00	0.022	ug/L
120-82-1	1,2,4-Trichlorobenzene	0.049U	1.00	0.049	ug/L
96-12-8	1,2-Dibromo-3-chloropropane	0.109U	2.00	0.109	ug/L
106-93-4	1,2-Dibromoethane	0.045U	1.00	0.045	ug/L
95-50-1	1,2-Dichlorobenzene	0.047U	0.500	0.047	ug/L
107-06-2	1,2-Dichloroethane	0.028U	1.00	0.028	ug/L
78-87-5	1,2-Dichloropropane	0.033U	1.00	0.033	ug/L
541-73-1	1,3-Dichlorobenzene	0.024U	1.00	0.024	ug/L
106-46-7	1,4-Dichlorobenzene	0.055U	0.500	0.055	ug/L
78-93-3	2-Butanone	0.150U	5.00	0.150	ug/L
591-78-6	2-Hexanone	0.063U	5.00	0.063	ug/L
108-10-1	4-Methyl-2-pentanone	0.076U	5.00	0.076	ug/L
67-64-1	Acetone	1.42U	10.0	1.42	ug/L
71-43-2	Benzene	0.023U	0.400	0.023	ug/L
75-27-4	Bromodichloromethane	0.020U	0.500	0.020	ug/L
75-25-2	Bromoform	0.089U	1.00	0.089	ug/L
74-83-9	Bromomethane	0.053U	3.00	0.053	ug/L
75-15-0	Carbon disulfide	0.035U	5.00	0.035	ug/L
56-23-5	Carbon tetrachloride	0.031U	1.00	0.031	ug/L
108-90-7	Chlorobenzene	0.043U	0.500	0.043	ug/L
75-00-3	Chloroethane	0.097U	1.00	0.097	ug/L
67-66-3	Chloroform	0.047U	0.300	0.047	ug/L
74-87-3	Chloromethane	0.093U	1.00	0.093	ug/L
110-82-7	Cyclohexane	0.063U	5.00	0.063	ug/L
124-48-1	Dibromochloromethane	0.022U	0.500	0.022	ug/L
75-71-8	Dichlorodifluoromethane	0.034U	1.00	0.034	ug/L
10061-01-5	cis-1,3-Dichloropropene	0.040U	0.500	0.040	ug/L
10061-02-6	trans-1,3-Dichloropropene	0.032U	1.00	0.032	ug/L
100-41-4	Ethylbenzene	0.029U	1.00	0.029	ug/L
98-82-8	Isopropylbenzene (Cumene)	0.030U	1.00	0.030	ug/L
79-20-9	Methyl Acetate	0.477U	5.00	0.477	ug/L
108-87-2	Methylcyclohexane	0.040U	5.00	0.040	ug/L
75-09-2	Methylene chloride	0.078U	1.00	0.078	ug/L
100-42-5	Styrene	0.023U	1.00	0.023	ug/L
127-18-4	Tetrachloroethene	0.072U	1.00	0.072	ug/L
108-88-3	Toluene	0.022U	1.00	0.022	ug/L
79-01-6	Trichloroethene	0.024U	1.00	0.024	ug/L
75-69-4	Trichlorofluoromethane	0.027U	1.00	0.027	ug/L
76-13-1	Trichlorotrifluoroethane	0.066U	5.00	0.066	ug/L
75-01-4	Vinyl chloride	0.052U	1.00	0.052	ug/L
1330-20-7	Xylene (total)	0.068U	10.0	0.068	ug/L
156-59-2	cis-1,2-Dichloroethene	0.051U	1.00	0.051	ug/L
1634-04-4	tert-Butyl methyl ether (MTBE)	0.099U	5.00	0.099	ug/L
156-60-5	trans-1,2-Dichloroethene	0.037U	1.00	0.037	ug/L

<b>GCAL ID</b>	<b>Client ID</b>	<b>Matrix</b>	<b>Collect Date/Time</b>	<b>Receive Date/Time</b>
20602231908	TRIP BLANK	Water		02/22/2006 14:10

8260B, Volatiles

<b>Prep Date</b>	<b>Prep Batch</b>	<b>Prep Method</b>	<b>Dilution</b>	<b>Analyzed</b>	<b>By</b>	<b>Analytical Batch</b>
			1	03/03/2006 17:37	JCK	316909

CAS#	Surrogate	Conc. Spiked	Conc. Rec	Units	% Recovery	Rec Limits
460-00-4	4-Bromofluorobenzene	10	9.89	ug/L	99	76 - 119
1868-53-7	Dibromofluoromethane	10	10.8	ug/L	108	85 - 115
2037-26-5	Toluene d8	10	9.91	ug/L	99	81 - 120
17060-07-0	1,2-Dichloroethane-d4	10	9.65	ug/L	97	72 - 119

## GC/MS Volatiles Quality Control Summary

Analytical Batch 316909 Prep Batch N/A		Client ID MB316909 GCAL ID 343873 Sample Type Method Blank Analytical Date 03/03/2006 17:01 Matrix Water		LCS316909 343874 LCS 03/03/2006 15:35 Water			LCSD316909 343875 LCSD 03/03/2006 16:14 Water				
8260B, Volatiles		Units	ug/L	Spike	Result	% R	Control	Result	% R	RPD	RPD
		Result	RDL	Added			Limits % R				Limit
100-41-4	Ethylbenzene	0.029U	0.029	10.0	9.84	98	73 - 127	9.43	94	4	20
100-42-5	Styrene	0.023U	0.023	10.0	10.1	101	65 - 134	9.50	95	6	20
10061-01-5	cis-1,3-Dichloropropene	0.040U	0.040	10.0	10.6	106	69 - 131	9.76	98	8	20
10061-02-6	trans-1,3-Dichloropropene	0.032U	0.032	10.0	11.0	110	59 - 135	10.0	100	10	20
106-46-7	1,4-Dichlorobenzene	0.055U	0.055	10.0	10.5	105	74 - 123	9.94	99	5	20
106-93-4	1,2-Dibromoethane	0.045U	0.045	10.0	9.54	95	80 - 121	8.99	90	6	20
107-06-2	1,2-Dichloroethane	0.028U	0.028	10.0	10.6	106	69 - 132	9.64	96	9	20
108-10-1	4-Methyl-2-pentanone	0.076U	0.076	10.0	9.93	99	58 - 134	8.91	89	11	20
108-87-2	Methylcyclohexane	0.040U	0.040	10.0	9.73	97	77 - 123	9.45	95	3	30
108-88-3	Toluene	0.022U	0.022	10.0	10.3	103	77 - 122	9.79	98	5	20
108-90-7	Chlorobenzene	0.043U	0.043	10.0	10.3	103	81 - 122	9.77	98	5	20
110-82-7	Cyclohexane	0.063U	0.063	10.0	9.66	97	71 - 127	9.17	92	5	30
120-82-1	1,2,4-Trichlorobenzene	0.049U	0.049	10.0	9.58	96	66 - 134	9.12	91	5	20
124-48-1	Dibromochloromethane	0.022U	0.022	10.0	11.6	116	66 - 133	10.6	106	9	20
127-18-4	Tetrachloroethene	0.072U	0.072	10.0	9.53	95	66 - 128	9.22	92	3	20
1330-20-7	Xylene (total)	0.068U	0.068	30.0	31.8	106	80 - 129	30.6	102	4	30
156-59-2	cis-1,2-Dichloroethene	0.051U	0.051	10.0	11.0	110	72 - 126	10.1	101	9	20
156-60-5	trans-1,2-Dichloroethene	0.037U	0.037	10.0	10.9	109	63 - 137	10.2	102	7	20
1634-04-4	tert-Butyl methyl ether (MTBE)	0.099U	0.099	10.0	10.9	109	65 - 123	9.53	95	13	20
541-73-1	1,3-Dichlorobenzene	0.024U	0.024	10.0	10.0	100	75 - 124	9.87	99	1	20
56-23-5	Carbon tetrachloride	0.031U	0.031	10.0	11.0	110	66 - 138	10.5	105	5	20
591-78-6	2-Hexanone	0.063U	0.063	10.0	9.74	97	54 - 155	8.71	87	11	30
67-64-1	Acetone	2.69J	1.42	10.0	9.25	93	40 - 135	9.64	96	4	20
67-66-3	Chloroform	0.047U	0.047	10.0	10.8	108	69 - 128	10.0	100	8	20
71-43-2	Benzene	0.023U	0.023	10.0	10.6	106	81 - 122	9.85	99	7	20
71-55-6	1,1,1-Trichloroethane	0.055U	0.055	10.0	10.4	104	67 - 132	9.77	98	6	20
74-83-9	Bromomethane	0.053U	0.053	10.0	11.2	112	30 - 141	10.3	103	8	20
74-87-3	Chloromethane	0.093U	0.093	10.0	10.3	103	56 - 131	9.65	97	7	20
75-00-3	Chloroethane	0.097U	0.097	10.0	11.0	110	58 - 133	10.3	103	7	20
75-01-4	Vinyl chloride	0.052U	0.052	10.0	9.93	99	50 - 134	7.71	77	25*	20
75-09-2	Methylene chloride	0.078U	0.078	10.0	10.9	109	63 - 137	9.82	98	10	20
75-15-0	Carbon disulfide	0.035U	0.035	10.0	11.4	114	71 - 129	10.8	108	5	30
75-25-2	Bromoform	0.089U	0.089	10.0	10.7	107	69 - 128	9.57	96	11	20

## GC/MS Volatiles Quality Control Summary

Analytical Batch 316909 Prep Batch N/A		Client ID MB316909 GCAL ID 343873 Sample Type Method Blank Analytical Date 03/03/2006 17:01 Matrix Water		LCS316909 343874 LCS 03/03/2006 15:35 Water			LCSD316909 343875 LCSD 03/03/2006 16:14 Water						
8260B, Volatiles				Units	ug/L	Spike	Control		Result	% R	RPD	RPD	RPD
				Result	RDL	Added	Result	% R	Limits % R	Result	% R	RPD	Limit
75-27-4	Bromodichloromethane	0.020U	0.020	10.0	10.9	109	76 - 121	10.2	102	7	20		
75-34-3	1,1-Dichloroethane	0.065U	0.065	10.0	10.9	109	69 - 133	10.1	101	8	20		
75-35-4	1,1-Dichloroethene	0.022U	0.022	10.0	10.8	108	68 - 130	10.1	101	7	20		
75-69-4	Trichlorofluoromethane	0.027U	0.027	10.0	12.5	125	57 - 129	10.8	108	15	20		
75-71-8	Dichlorodifluoromethane	0.034U	0.034	10.0	12.6	126	30 - 153	10.4	104	19	20		
76-13-1	Trichlorotrifluoroethane	0.066U	0.066	10.0	11.1	111	72 - 130	10.6	106	5	30		
78-87-5	1,2-Dichloropropane	0.033U	0.033	10.0	9.52	95	75 - 125	8.91	89	7	20		
78-93-3	2-Butanone	0.150U	0.150	10.0	10.9	109	49 - 136	10.4	104	5	20		
79-00-5	1,1,2-Trichloroethane	0.073U	0.073	10.0	9.58	96	75 - 125	8.72	87	9	20		
79-01-6	Trichloroethene	0.024U	0.024	10.0	9.81	98	70 - 127	9.38	94	4	20		
79-20-9	Methyl Acetate	0.477U	0.477	10.0	10.8	108	55 - 134	9.57	96	12	30		
79-34-5	1,1,2,2-Tetrachloroethane	0.049U	0.049	10.0	10.2	102	63 - 128	9.33	93	9	20		
95-50-1	1,2-Dichlorobenzene	0.047U	0.047	10.0	11.3	113	71 - 122	10.7	107	5	20		
96-12-8	1,2-Dibromo-3-chloropropane	0.109U	0.109	10.0	10.2	102	50 - 132	8.96	90	13	20		
98-82-8	Isopropylbenzene (Cumene)	0.030U	0.030	10.0	11.2	112	75 - 127	11.0	110	2	20		
<b>Surrogate</b>													
460-00-4	4-Bromofluorobenzene	10.5	105	10	10	100	76 - 119	10.1	101				
1868-53-7	Dibromofluoromethane	11.6	116*	10	10.8	108	85 - 115	10.5	105				
2037-26-5	Toluene d8	10.5	105	10	9.67	97	81 - 120	9.71	97				
17060-07-0	1,2-Dichloroethane-d4	11	110	10	9.86	99	72 - 119	9.69	97				

# Report Sample Summary

GCAL ID	Client ID	Matrix	Collect Date/Time	Receive Date/Time
20703200701	HA-14 (0-12)	Solid	03/19/2007 08:45	03/20/2007 08:50
20703200702	HA-14 (8-10)	Solid	03/19/2007 08:55	03/20/2007 08:50
20703200703	HA-15 (0-12)	Solid	03/19/2007 09:30	03/20/2007 08:50
20703200704	HA-15 (8-10)	Solid	03/19/2007 09:45	03/20/2007 08:50
20703200705	B-17 (0-12)	Solid	03/19/2007 10:45	03/20/2007 08:50
20703200706	B-17 (8-10)	Solid	03/19/2007 10:55	03/20/2007 08:50

# Summary of Compounds Detected

GCAL ID	Client ID	Matrix	Collect Date/Time	Receive Date/Time
20703200701	HA-14 (0-12)	Solid	03/19/2007 08:45	03/20/2007 08:50

## 8260B, Volatiles

CAS#	Parameter	Result	RDL	MDL	Units
67-64-1	Acetone	0.036	0.032	0.000474	mg/kg
79-01-6	Trichloroethene	0.017	0.00634	0.000224	mg/kg

GCAL ID	Client ID	Matrix	Collect Date/Time	Receive Date/Time
20703200702	HA-14 (8-10)	Solid	03/19/2007 08:55	03/20/2007 08:50

## 8260B, Volatiles

CAS#	Parameter	Result	RDL	MDL	Units
78-93-3	2-Butanone	0.028	0.00866	0.000540	mg/kg
67-64-1	Acetone	0.022J	0.043	0.000647	mg/kg
74-83-9	Bromomethane	0.012	0.00866	0.00261	mg/kg
79-01-6	Trichloroethene	0.00962	0.00866	0.000306	mg/kg
156-59-2	cis-1,2-Dichloroethene	0.00678J	0.00866	0.000218	mg/kg

GCAL ID	Client ID	Matrix	Collect Date/Time	Receive Date/Time
20703200703	HA-15 (0-12)	Solid	03/19/2007 09:30	03/20/2007 08:50

## 8260B, Volatiles

CAS#	Parameter	Result	RDL	MDL	Units
79-01-6	Trichloroethene	0.586	0.380	0.013	mg/kg

GCAL ID	Client ID	Matrix	Collect Date/Time	Receive Date/Time
20703200704	HA-15 (8-10)	Solid	03/19/2007 09:45	03/20/2007 08:50

## 8260B, Volatiles

CAS#	Parameter	Result	RDL	MDL	Units
79-01-6	Trichloroethene	0.132J	0.474	0.017	mg/kg

## 8260B, Volatiles

CAS#	Parameter	Result	RDL	MDL	Units
67-64-1	Acetone	0.011J	0.042	0.000635	mg/kg
156-59-2	cis-1,2-Dichloroethene	0.036	0.00849	0.000214	mg/kg

GCAL ID	Client ID	Matrix	Collect Date/Time	Receive Date/Time
20703200705	B-17 (0-12)	Solid	03/19/2007 10:45	03/20/2007 08:50

## 8260B, Volatiles

CAS#	Parameter	Result	RDL	MDL	Units
127-18-4	Tetrachloroethene	0.933	0.368	0.014	mg/kg

# Summary of Compounds Detected (con't)

GCAL ID	Client ID	Matrix	Collect Date/Time	Receive Date/Time
20703200706	B-17 (8-10)	Solid	03/19/2007 10:55	03/20/2007 08:50

8260B, Volatiles

CAS#	Parameter	Result	RDL	MDL	Units
127-18-4	Tetrachloroethene	0.186	0.00891	0.000342	mg/kg

GCAL ID	Client ID	Matrix	Collect Date/Time	Receive Date/Time
20703200701	HA-14 (0-12)	Solid	03/19/2007 08:45	03/20/2007 08:50

## 8260B, Volatiles

Prep Date	Prep Batch	Prep Method	Dilution	Analyzed	By	Analytical Batch
			1	03/26/2007 22:02	DLB	345646

CAS#	Parameter	Result	RDL	MDL	Units
71-55-6	1,1,1-Trichloroethane	0.000156U	0.00634	0.000156	mg/kg
79-34-5	1,1,2,2-Tetrachloroethane	0.000228U	0.00634	0.000228	mg/kg
79-00-5	1,1,2-Trichloroethane	0.000145U	0.00634	0.000145	mg/kg
75-34-3	1,1-Dichloroethane	0.000202U	0.00634	0.000202	mg/kg
75-35-4	1,1-Dichloroethene	0.000455U	0.00634	0.000455	mg/kg
120-82-1	1,2,4-Trichlorobenzene	0.000415U	0.00634	0.000415	mg/kg
96-12-8	1,2-Dibromo-3-chloropropane	0.00110U	0.00634	0.00110	mg/kg
106-93-4	1,2-Dibromoethane	0.000190U	0.00634	0.000190	mg/kg
95-50-1	1,2-Dichlorobenzene	0.000145U	0.00634	0.000145	mg/kg
107-06-2	1,2-Dichloroethane	0.000145U	0.00634	0.000145	mg/kg
78-87-5	1,2-Dichloropropane	0.000142U	0.00634	0.000142	mg/kg
541-73-1	1,3-Dichlorobenzene	0.000299U	0.00634	0.000299	mg/kg
106-46-7	1,4-Dichlorobenzene	0.000534U	0.00634	0.000534	mg/kg
78-93-3	2-Butanone	0.000396U	0.00634	0.000396	mg/kg
591-78-6	2-Hexanone	0.00105U	0.00634	0.00105	mg/kg
108-10-1	4-Methyl-2-pentanone	0.000219U	0.00634	0.000219	mg/kg
<b>67-64-1</b>	<b>Acetone</b>	<b>0.036</b>	<b>0.032</b>	<b>0.000474</b>	<b>mg/kg</b>
71-43-2	Benzene	0.000132U	0.00634	0.000132	mg/kg
75-27-4	Bromodichloromethane	0.000171U	0.00634	0.000171	mg/kg
75-25-2	Bromoform	0.000214U	0.00634	0.000214	mg/kg
74-83-9	Bromomethane	0.00191U	0.00634	0.00191	mg/kg
75-15-0	Carbon disulfide	0.000138U	0.00634	0.000138	mg/kg
56-23-5	Carbon tetrachloride	0.000152U	0.00634	0.000152	mg/kg
108-90-7	Chlorobenzene	0.000209U	0.00634	0.000209	mg/kg
75-00-3	Chloroethane	0.000768U	0.00634	0.000768	mg/kg
67-66-3	Chloroform	0.000179U	0.00634	0.000179	mg/kg
74-87-3	Chloromethane	0.000588U	0.00634	0.000588	mg/kg
110-82-7	Cyclohexane	0.00140U	0.00634	0.00140	mg/kg
124-48-1	Dibromochloromethane	0.000114U	0.00634	0.000114	mg/kg
75-71-8	Dichlorodifluoromethane	0.000462U	0.00634	0.000462	mg/kg
10061-01-5	cis-1,3-Dichloropropene	0.000146U	0.00634	0.000146	mg/kg
10061-02-6	trans-1,3-Dichloropropene	0.000179U	0.00634	0.000179	mg/kg
100-41-4	Ethylbenzene	0.000262U	0.00634	0.000262	mg/kg
98-82-8	Isopropylbenzene (Cumene)	0.000194U	0.00634	0.000194	mg/kg
79-20-9	Methyl Acetate	0.00194U	0.00634	0.00194	mg/kg
108-87-2	Methylcyclohexane	0.000469U	0.00634	0.000469	mg/kg
75-09-2	Methylene chloride	0.000607U	0.013	0.000607	mg/kg
100-42-5	Styrene	0.000193U	0.00634	0.000193	mg/kg
127-18-4	Tetrachloroethene	0.000243U	0.00634	0.000243	mg/kg
108-88-3	Toluene	0.000697U	0.00634	0.000697	mg/kg
<b>79-01-6</b>	<b>Trichloroethene</b>	<b>0.017</b>	<b>0.00634</b>	<b>0.000224</b>	<b>mg/kg</b>
75-69-4	Trichlorofluoromethane	0.000320U	0.00634	0.000320	mg/kg
76-13-1	Trichlorotrifluoroethane	0.000238U	0.00634	0.000238	mg/kg
75-01-4	Vinyl chloride	0.000445U	0.00634	0.000445	mg/kg
1330-20-7	Xylene (total)	0.000725U	0.013	0.000725	mg/kg
156-59-2	cis-1,2-Dichloroethene	0.000160U	0.00634	0.000160	mg/kg
1634-04-4	tert-Butyl methyl ether (MTBE)	0.0000938U	0.00634	0.0000938	mg/kg
156-60-5	trans-1,2-Dichloroethene	0.000208U	0.00634	0.000208	mg/kg

GCAL ID	Client ID	Matrix	Collect Date/Time	Receive Date/Time
20703200701	HA-14 (0-12)	Solid	03/19/2007 08:45	03/20/2007 08:50

8260B, Volatiles

Prep Date	Prep Batch	Prep Method	Dilution	Analyzed	By	Analytical Batch
			1	03/26/2007 22:02	DLB	345646

CAS#	Surrogate	Conc. Spiked	Conc. Rec	Units	% Recovery	Rec Limits
460-00-4	4-Bromofluorobenzene	.057	.063	mg/kg	110	84 - 118
1868-53-7	Dibromofluoromethane	.057	.064	mg/kg	111	65 - 135
2037-26-5	Toluene d8	.057	.072	mg/kg	125*	84 - 116
17060-07-0	1,2-Dichloroethane-d4	.057	.061	mg/kg	106	52 - 149

RESULTS REPORTED ON A DRY WEIGHT BASIS

GCAL ID	Client ID	Matrix	Collect Date/Time	Receive Date/Time
20703200701	HA-14 (0-12)	Solid	03/19/2007 08:45	03/20/2007 08:50

2540 G Total Moisture - Solid

Prep Date	Prep Batch	Prep Method	Dilution	Analyzed	By	Analytical Batch
			1	03/20/2007 11:45	RLY	345206

CAS#	Parameter	Result	RDL	MDL	Units
WET-037	Total Moisture	9.55	0.010	0.010	%

RESULTS REPORTED ON A DRY WEIGHT BASIS

GCAL ID	Client ID	Matrix	Collect Date/Time	Receive Date/Time
20703200702	HA-14 (8-10)	Solid	03/19/2007 08:55	03/20/2007 08:50

## 8260B, Volatiles

Prep Date	Prep Batch	Prep Method	Dilution	Analyzed	By	Analytical Batch
			1	03/26/2007 22:27	DLB	345646

CAS#	Parameter	Result	RDL	MDL	Units
71-55-6	1,1,1-Trichloroethane	0.000213U	0.00866	0.000213	mg/kg
79-34-5	1,1,2,2-Tetrachloroethane	0.000312U	0.00866	0.000312	mg/kg
79-00-5	1,1,2-Trichloroethane	0.000197U	0.00866	0.000197	mg/kg
75-34-3	1,1-Dichloroethane	0.000275U	0.00866	0.000275	mg/kg
75-35-4	1,1-Dichloroethene	0.000622U	0.00866	0.000622	mg/kg
120-82-1	1,2,4-Trichlorobenzene	0.000566U	0.00866	0.000566	mg/kg
96-12-8	1,2-Dibromo-3-chloropropane	0.00150U	0.00866	0.00150	mg/kg
106-93-4	1,2-Dibromoethane	0.000260U	0.00866	0.000260	mg/kg
95-50-1	1,2-Dichlorobenzene	0.000197U	0.00866	0.000197	mg/kg
107-06-2	1,2-Dichloroethane	0.000197U	0.00866	0.000197	mg/kg
78-87-5	1,2-Dichloropropane	0.000194U	0.00866	0.000194	mg/kg
541-73-1	1,3-Dichlorobenzene	0.000409U	0.00866	0.000409	mg/kg
106-46-7	1,4-Dichlorobenzene	0.000729U	0.00866	0.000729	mg/kg
<b>78-93-3</b>	<b>2-Butanone</b>	<b>0.028</b>	<b>0.00866</b>	<b>0.000540</b>	<b>mg/kg</b>
591-78-6	2-Hexanone	0.00143U	0.00866	0.00143	mg/kg
108-10-1	4-Methyl-2-pentanone	0.000300U	0.00866	0.000300	mg/kg
<b>67-64-1</b>	<b>Acetone</b>	<b>0.022J</b>	<b>0.043</b>	<b>0.000647</b>	<b>mg/kg</b>
71-43-2	Benzene	0.000180U	0.00866	0.000180	mg/kg
75-27-4	Bromodichloromethane	0.000234U	0.00866	0.000234	mg/kg
75-25-2	Bromoform	0.000293U	0.00866	0.000293	mg/kg
<b>74-83-9</b>	<b>Bromomethane</b>	<b>0.012</b>	<b>0.00866</b>	<b>0.00261</b>	<b>mg/kg</b>
75-15-0	Carbon disulfide	0.000189U	0.00866	0.000189	mg/kg
56-23-5	Carbon tetrachloride	0.000208U	0.00866	0.000208	mg/kg
108-90-7	Chlorobenzene	0.000286U	0.00866	0.000286	mg/kg
75-00-3	Chloroethane	0.00105U	0.00866	0.00105	mg/kg
67-66-3	Chloroform	0.000244U	0.00866	0.000244	mg/kg
74-87-3	Chloromethane	0.000803U	0.00866	0.000803	mg/kg
110-82-7	Cyclohexane	0.00191U	0.00866	0.00191	mg/kg
124-48-1	Dibromochloromethane	0.000156U	0.00866	0.000156	mg/kg
75-71-8	Dichlorodifluoromethane	0.000630U	0.00866	0.000630	mg/kg
10061-01-5	cis-1,3-Dichloropropene	0.000199U	0.00866	0.000199	mg/kg
10061-02-6	trans-1,3-Dichloropropene	0.000244U	0.00866	0.000244	mg/kg
100-41-4	Ethylbenzene	0.000358U	0.00866	0.000358	mg/kg
98-82-8	Isopropylbenzene (Cumene)	0.000265U	0.00866	0.000265	mg/kg
79-20-9	Methyl Acetate	0.00265U	0.00866	0.00265	mg/kg
108-87-2	Methylcyclohexane	0.000641U	0.00866	0.000641	mg/kg
75-09-2	Methylene chloride	0.000829U	0.017	0.000829	mg/kg
100-42-5	Styrene	0.000263U	0.00866	0.000263	mg/kg
127-18-4	Tetrachloroethene	0.000332U	0.00866	0.000332	mg/kg
108-88-3	Toluene	0.000952U	0.00866	0.000952	mg/kg
<b>79-01-6</b>	<b>Trichloroethene</b>	<b>0.00962</b>	<b>0.00866</b>	<b>0.000306</b>	<b>mg/kg</b>
75-69-4	Trichlorofluoromethane	0.000436U	0.00866	0.000436	mg/kg
76-13-1	Trichlorotrifluoroethane	0.000325U	0.00866	0.000325	mg/kg
75-01-4	Vinyl chloride	0.000608U	0.00866	0.000608	mg/kg
1330-20-7	Xylene (total)	0.000990U	0.017	0.000990	mg/kg
<b>156-59-2</b>	<b>cis-1,2-Dichloroethene</b>	<b>0.00678J</b>	<b>0.00866</b>	<b>0.000218</b>	<b>mg/kg</b>
1634-04-4	tert-Butyl methyl ether (MTBE)	0.000128U	0.00866	0.000128	mg/kg
156-60-5	trans-1,2-Dichloroethene	0.000284U	0.00866	0.000284	mg/kg

GCAL ID	Client ID	Matrix	Collect Date/Time	Receive Date/Time
20703200702	HA-14 (8-10)	Solid	03/19/2007 08:55	03/20/2007 08:50

8260B, Volatiles

Prep Date	Prep Batch	Prep Method	Dilution	Analyzed	By	Analytical Batch
			1	03/26/2007 22:27	DLB	345646

CAS#	Surrogate	Conc. Spiked	Conc. Rec	Units	% Recovery	Rec Limits
460-00-4	4-Bromofluorobenzene	.072	.089	mg/kg	124*	84 - 118
1868-53-7	Dibromofluoromethane	.072	.086	mg/kg	119	65 - 135
2037-26-5	Toluene d8	.072	.091	mg/kg	126*	84 - 116
17060-07-0	1,2-Dichloroethane-d4	.072	.087	mg/kg	120	52 - 149

RESULTS REPORTED ON A DRY WEIGHT BASIS

GCAL ID	Client ID	Matrix	Collect Date/Time	Receive Date/Time
20703200702	HA-14 (8-10)	Solid	03/19/2007 08:55	03/20/2007 08:50

2540 G Total Moisture - Solid

Prep Date	Prep Batch	Prep Method	Dilution	Analyzed	By	Analytical Batch
			1	03/20/2007 11:45	RLY	345206

CAS#	Parameter	Result	RDL	MDL	Units
WET-037	Total Moisture	16.5	0.010	0.010	%

RESULTS REPORTED ON A DRY WEIGHT BASIS

GCAL ID	Client ID	Matrix	Collect Date/Time	Receive Date/Time
20703200703	HA-15 (0-12)	Solid	03/19/2007 09:30	03/20/2007 08:50

## 8260B, Volatiles

Prep Date	Prep Batch	Prep Method	Dilution	Analyzed	By	Analytical Batch
			50	03/27/2007 14:54	DLB	345746

CAS#	Parameter	Result	RDL	MDL	Units
71-55-6	1,1,1-Trichloroethane	0.00936U	0.380	0.00936	mg/kg
79-34-5	1,1,2,2-Tetrachloroethane	0.014U	0.380	0.014	mg/kg
79-00-5	1,1,2-Trichloroethane	0.00867U	0.380	0.00867	mg/kg
75-34-3	1,1-Dichloroethane	0.012U	0.380	0.012	mg/kg
75-35-4	1,1-Dichloroethene	0.027U	0.380	0.027	mg/kg
120-82-1	1,2,4-Trichlorobenzene	0.025U	0.380	0.025	mg/kg
96-12-8	1,2-Dibromo-3-chloropropane	0.066U	0.380	0.066	mg/kg
106-93-4	1,2-Dibromoethane	0.011U	0.380	0.011	mg/kg
95-50-1	1,2-Dichlorobenzene	0.00867U	0.380	0.00867	mg/kg
107-06-2	1,2-Dichloroethane	0.00867U	0.380	0.00867	mg/kg
78-87-5	1,2-Dichloropropane	0.00852U	0.380	0.00852	mg/kg
541-73-1	1,3-Dichlorobenzene	0.018U	0.380	0.018	mg/kg
106-46-7	1,4-Dichlorobenzene	0.032U	0.380	0.032	mg/kg
78-93-3	2-Butanone	0.024U	0.380	0.024	mg/kg
591-78-6	2-Hexanone	0.063U	0.380	0.063	mg/kg
108-10-1	4-Methyl-2-pentanone	0.013U	0.380	0.013	mg/kg
67-64-1	Acetone	0.028U	1.90	0.028	mg/kg
71-43-2	Benzene	0.00791U	0.380	0.00791	mg/kg
75-27-4	Bromodichloromethane	0.010U	0.380	0.010	mg/kg
75-25-2	Bromoform	0.013U	0.380	0.013	mg/kg
74-83-9	Bromomethane	0.114U	0.380	0.114	mg/kg
75-15-0	Carbon disulfide	0.00829U	0.380	0.00829	mg/kg
56-23-5	Carbon tetrachloride	0.00913U	0.380	0.00913	mg/kg
108-90-7	Chlorobenzene	0.013U	0.380	0.013	mg/kg
75-00-3	Chloroethane	0.046U	0.380	0.046	mg/kg
67-66-3	Chloroform	0.011U	0.380	0.011	mg/kg
74-87-3	Chloromethane	0.035U	0.380	0.035	mg/kg
110-82-7	Cyclohexane	0.084U	0.380	0.084	mg/kg
124-48-1	Dibromochloromethane	0.00685U	0.380	0.00685	mg/kg
75-71-8	Dichlorodifluoromethane	0.028U	0.380	0.028	mg/kg
10061-01-5	cis-1,3-Dichloropropene	0.00875U	0.380	0.00875	mg/kg
10061-02-6	trans-1,3-Dichloropropene	0.011U	0.380	0.011	mg/kg
100-41-4	Ethylbenzene	0.016U	0.380	0.016	mg/kg
98-82-8	Isopropylbenzene (Cumene)	0.012U	0.380	0.012	mg/kg
79-20-9	Methyl Acetate	0.116U	0.380	0.116	mg/kg
108-87-2	Methylcyclohexane	0.028U	0.380	0.028	mg/kg
75-09-2	Methylene chloride	0.036U	0.761	0.036	mg/kg
100-42-5	Styrene	0.012U	0.380	0.012	mg/kg
127-18-4	Tetrachloroethene	0.015U	0.380	0.015	mg/kg
108-88-3	Toluene	0.042U	0.380	0.042	mg/kg
<b>79-01-6</b>	<b>Trichloroethene</b>	<b>0.586</b>	<b>0.380</b>	<b>0.013</b>	<b>mg/kg</b>
75-69-4	Trichlorofluoromethane	0.019U	0.380	0.019	mg/kg
76-13-1	Trichlorotrifluoroethane	0.014U	0.380	0.014	mg/kg
75-01-4	Vinyl chloride	0.027U	0.380	0.027	mg/kg
1330-20-7	Xylene (total)	0.044U	0.761	0.044	mg/kg
156-59-2	cis-1,2-Dichloroethene	0.00958U	0.380	0.00958	mg/kg
1634-04-4	tert-Butyl methyl ether (MTBE)	0.00563U	0.380	0.00563	mg/kg
156-60-5	trans-1,2-Dichloroethene	0.012U	0.380	0.012	mg/kg

<b>GCAL ID</b>	<b>Client ID</b>	<b>Matrix</b>	<b>Collect Date/Time</b>	<b>Receive Date/Time</b>
20703200703	HA-15 (0-12)	Solid	03/19/2007 09:30	03/20/2007 08:50

8260B, Volatiles

<b>Prep Date</b>	<b>Prep Batch</b>	<b>Prep Method</b>	<b>Dilution</b>	<b>Analyzed</b>	<b>By</b>	<b>Analytical Batch</b>
			50	03/27/2007 14:54	DLB	345746

CAS#	Surrogate	Conc. Spiked	Conc. Rec	Units	% Recovery	Rec Limits
460-00-4	4-Bromofluorobenzene	3.27	3.83	mg/kg	117	84 - 118
1868-53-7	Dibromofluoromethane	3.27	3.05	mg/kg	93	65 - 135
2037-26-5	Toluene d8	3.27	3.61	mg/kg	110	84 - 116
17060-07-0	1,2-Dichloroethane-d4	3.27	2.94	mg/kg	90	52 - 149

RESULTS REPORTED ON A DRY WEIGHT BASIS

GCAL ID	Client ID	Matrix	Collect Date/Time	Receive Date/Time
20703200703	HA-15 (0-12)	Solid	03/19/2007 09:30	03/20/2007 08:50

2540 G Total Moisture - Solid

Prep Date	Prep Batch	Prep Method	Dilution	Analyzed	By	Analytical Batch
			1	03/20/2007 11:45	RLY	345206

CAS#	Parameter	Result	RDL	MDL	Units
WET-037	Total Moisture	14.0	0.010	0.010	%

RESULTS REPORTED ON A DRY WEIGHT BASIS

GCAL ID	Client ID	Matrix	Collect Date/Time	Receive Date/Time
20703200704	HA-15 (8-10)	Solid	03/19/2007 09:45	03/20/2007 08:50

### 8260B, Volatiles

Prep Date	Prep Batch	Prep Method	Dilution	Analyzed	By	Analytical Batch
			1	03/26/2007 23:15	DLB	345646

CAS#	Parameter	Result	RDL	MDL	Units
71-55-6	1,1,1-Trichloroethane	0.000209U	0.00849	0.000209	mg/kg
79-34-5	1,1,2,2-Tetrachloroethane	0.000306U	0.00849	0.000306	mg/kg
79-00-5	1,1,2-Trichloroethane	0.000194U	0.00849	0.000194	mg/kg
75-34-3	1,1-Dichloroethane	0.000270U	0.00849	0.000270	mg/kg
75-35-4	1,1-Dichloroethene	0.000609U	0.00849	0.000609	mg/kg
120-82-1	1,2,4-Trichlorobenzene	0.000555U	0.00849	0.000555	mg/kg
96-12-8	1,2-Dibromo-3-chloropropane	0.00147U	0.00849	0.00147	mg/kg
106-93-4	1,2-Dibromoethane	0.000255U	0.00849	0.000255	mg/kg
95-50-1	1,2-Dichlorobenzene	0.000194U	0.00849	0.000194	mg/kg
107-06-2	1,2-Dichloroethane	0.000194U	0.00849	0.000194	mg/kg
78-87-5	1,2-Dichloropropane	0.000190U	0.00849	0.000190	mg/kg
541-73-1	1,3-Dichlorobenzene	0.000401U	0.00849	0.000401	mg/kg
106-46-7	1,4-Dichlorobenzene	0.000715U	0.00849	0.000715	mg/kg
78-93-3	2-Butanone	0.000530U	0.00849	0.000530	mg/kg
591-78-6	2-Hexanone	0.00140U	0.00849	0.00140	mg/kg
108-10-1	4-Methyl-2-pentanone	0.000294U	0.00849	0.000294	mg/kg
<b>67-64-1</b>	<b>Acetone</b>	<b>0.011J</b>	<b>0.042</b>	<b>0.000635</b>	<b>mg/kg</b>
71-43-2	Benzene	0.000177U	0.00849	0.000177	mg/kg
75-27-4	Bromodichloromethane	0.000229U	0.00849	0.000229	mg/kg
75-25-2	Bromoform	0.000287U	0.00849	0.000287	mg/kg
74-83-9	Bromomethane	0.00256U	0.00849	0.00256	mg/kg
75-15-0	Carbon disulfide	0.000185U	0.00849	0.000185	mg/kg
56-23-5	Carbon tetrachloride	0.000204U	0.00849	0.000204	mg/kg
108-90-7	Chlorobenzene	0.000280U	0.00849	0.000280	mg/kg
75-00-3	Chloroethane	0.00103U	0.00849	0.00103	mg/kg
67-66-3	Chloroform	0.000239U	0.00849	0.000239	mg/kg
74-87-3	Chloromethane	0.000788U	0.00849	0.000788	mg/kg
110-82-7	Cyclohexane	0.00188U	0.00849	0.00188	mg/kg
124-48-1	Dibromochloromethane	0.000153U	0.00849	0.000153	mg/kg
75-71-8	Dichlorodifluoromethane	0.000618U	0.00849	0.000618	mg/kg
10061-01-5	cis-1,3-Dichloropropene	0.000195U	0.00849	0.000195	mg/kg
10061-02-6	trans-1,3-Dichloropropene	0.000239U	0.00849	0.000239	mg/kg
100-41-4	Ethylbenzene	0.000351U	0.00849	0.000351	mg/kg
98-82-8	Isopropylbenzene (Cumene)	0.000260U	0.00849	0.000260	mg/kg
79-20-9	Methyl Acetate	0.00260U	0.00849	0.00260	mg/kg
108-87-2	Methylcyclohexane	0.000628U	0.00849	0.000628	mg/kg
75-09-2	Methylene chloride	0.000813U	0.017	0.000813	mg/kg
100-42-5	Styrene	0.000258U	0.00849	0.000258	mg/kg
127-18-4	Tetrachloroethene	0.000326U	0.00849	0.000326	mg/kg
108-88-3	Toluene	0.000934U	0.00849	0.000934	mg/kg
75-69-4	Trichlorofluoromethane	0.000428U	0.00849	0.000428	mg/kg
76-13-1	Trichlorotrifluoroethane	0.000319U	0.00849	0.000319	mg/kg
75-01-4	Vinyl chloride	0.000596U	0.00849	0.000596	mg/kg
1330-20-7	Xylene (total)	0.000971U	0.017	0.000971	mg/kg
<b>156-59-2</b>	<b>cis-1,2-Dichloroethene</b>	<b>0.036</b>	<b>0.00849</b>	<b>0.000214</b>	<b>mg/kg</b>
1634-04-4	tert-Butyl methyl ether (MTBE)	0.000126U	0.00849	0.000126	mg/kg
156-60-5	trans-1,2-Dichloroethene	0.000278U	0.00849	0.000278	mg/kg

CAS#	Surrogate	Conc. Spiked	Conc. Rec	Units	% Recovery	Rec Limits
460-00-4	4-Bromofluorobenzene	.067	.081	mg/kg	<b>120*</b>	84 - 118

GCAL ID	Client ID	Matrix	Collect Date/Time	Receive Date/Time
20703200704	HA-15 (8-10)	Solid	03/19/2007 09:45	03/20/2007 08:50

8260B, Volatiles

Prep Date	Prep Batch	Prep Method	Dilution	Analyzed	By	Analytical Batch
			1	03/26/2007 23:15	DLB	345646

CAS#	Surrogate	Conc. Spiked	Conc. Rec	Units	% Recovery	Rec Limits
1868-53-7	Dibromofluoromethane	.067	.075	mg/kg	112	65 - 135
2037-26-5	Toluene d8	.067	.08	mg/kg	119*	84 - 116
17060-07-0	1,2-Dichloroethane-d4	.067	.08	mg/kg	118	52 - 149

RESULTS REPORTED ON A DRY WEIGHT BASIS

GCAL ID	Client ID	Matrix	Collect Date/Time	Receive Date/Time
20703200704	HA-15 (8-10)	Solid	03/19/2007 09:45	03/20/2007 08:50

8260B, Volatiles

Prep Date	Prep Batch	Prep Method	Dilution	Analyzed	By	Analytical Batch
			50	03/27/2007 15:16	DLB	345746

CAS#	Parameter	Result	RDL	MDL	Units
79-01-6	Trichloroethene	0.132J	0.474	0.017	mg/kg

CAS#	Surrogate	Conc. Spiked	Conc. Rec	Units	% Recovery	Rec Limits
460-00-4	4-Bromofluorobenzene	3.77	4.36	mg/kg	116	84 - 118
1868-53-7	Dibromofluoromethane	3.77	3.56	mg/kg	95	65 - 135
2037-26-5	Toluene d8	3.77	4.12	mg/kg	109	84 - 116
17060-07-0	1,2-Dichloroethane-d4	3.77	3.43	mg/kg	91	52 - 149

RESULTS REPORTED ON A DRY WEIGHT BASIS

GCAL ID	Client ID	Matrix	Collect Date/Time	Receive Date/Time
20703200704	HA-15 (8-10)	Solid	03/19/2007 09:45	03/20/2007 08:50

2540 G Total Moisture - Solid

Prep Date	Prep Batch	Prep Method	Dilution	Analyzed	By	Analytical Batch
			1	03/20/2007 11:45	RLY	345206

CAS#	Parameter	Result	RDL	MDL	Units
WET-037	Total Moisture	20.6	0.010	0.010	%

RESULTS REPORTED ON A DRY WEIGHT BASIS

GCAL ID	Client ID	Matrix	Collect Date/Time	Receive Date/Time
20703200705	B-17 (0-12)	Solid	03/19/2007 10:45	03/20/2007 08:50

## 8260B, Volatiles

Prep Date	Prep Batch	Prep Method	Dilution	Analyzed	By	Analytical Batch
			50	03/27/2007 15:38	DLB	345746

CAS#	Parameter	Result	RDL	MDL	Units
71-55-6	1,1,1-Trichloroethane	0.00905U	0.368	0.00905	mg/kg
79-34-5	1,1,2,2-Tetrachloroethane	0.013U	0.368	0.013	mg/kg
79-00-5	1,1,2-Trichloroethane	0.00839U	0.368	0.00839	mg/kg
75-34-3	1,1-Dichloroethane	0.012U	0.368	0.012	mg/kg
75-35-4	1,1-Dichloroethene	0.026U	0.368	0.026	mg/kg
120-82-1	1,2,4-Trichlorobenzene	0.024U	0.368	0.024	mg/kg
96-12-8	1,2-Dibromo-3-chloropropane	0.064U	0.368	0.064	mg/kg
106-93-4	1,2-Dibromoethane	0.011U	0.368	0.011	mg/kg
95-50-1	1,2-Dichlorobenzene	0.00839U	0.368	0.00839	mg/kg
107-06-2	1,2-Dichloroethane	0.00839U	0.368	0.00839	mg/kg
78-87-5	1,2-Dichloropropane	0.00824U	0.368	0.00824	mg/kg
541-73-1	1,3-Dichlorobenzene	0.017U	0.368	0.017	mg/kg
106-46-7	1,4-Dichlorobenzene	0.031U	0.368	0.031	mg/kg
78-93-3	2-Butanone	0.023U	0.368	0.023	mg/kg
591-78-6	2-Hexanone	0.061U	0.368	0.061	mg/kg
108-10-1	4-Methyl-2-pentanone	0.013U	0.368	0.013	mg/kg
67-64-1	Acetone	0.028U	1.84	0.028	mg/kg
71-43-2	Benzene	0.00765U	0.368	0.00765	mg/kg
75-27-4	Bromodichloromethane	0.00993U	0.368	0.00993	mg/kg
75-25-2	Bromoform	0.012U	0.368	0.012	mg/kg
74-83-9	Bromomethane	0.111U	0.368	0.111	mg/kg
75-15-0	Carbon disulfide	0.00802U	0.368	0.00802	mg/kg
56-23-5	Carbon tetrachloride	0.00883U	0.368	0.00883	mg/kg
108-90-7	Chlorobenzene	0.012U	0.368	0.012	mg/kg
75-00-3	Chloroethane	0.045U	0.368	0.045	mg/kg
67-66-3	Chloroform	0.010U	0.368	0.010	mg/kg
74-87-3	Chloromethane	0.034U	0.368	0.034	mg/kg
110-82-7	Cyclohexane	0.081U	0.368	0.081	mg/kg
124-48-1	Dibromochloromethane	0.00662U	0.368	0.00662	mg/kg
75-71-8	Dichlorodifluoromethane	0.027U	0.368	0.027	mg/kg
10061-01-5	cis-1,3-Dichloropropene	0.00846U	0.368	0.00846	mg/kg
10061-02-6	trans-1,3-Dichloropropene	0.010U	0.368	0.010	mg/kg
100-41-4	Ethylbenzene	0.015U	0.368	0.015	mg/kg
98-82-8	Isopropylbenzene (Cumene)	0.011U	0.368	0.011	mg/kg
79-20-9	Methyl Acetate	0.112U	0.368	0.112	mg/kg
108-87-2	Methylcyclohexane	0.027U	0.368	0.027	mg/kg
75-09-2	Methylene chloride	0.035U	0.736	0.035	mg/kg
100-42-5	Styrene	0.011U	0.368	0.011	mg/kg
<b>127-18-4</b>	<b>Tetrachloroethene</b>	<b>0.933</b>	<b>0.368</b>	<b>0.014</b>	<b>mg/kg</b>
108-88-3	Toluene	0.040U	0.368	0.040	mg/kg
79-01-6	Trichloroethene	0.013U	0.368	0.013	mg/kg
75-69-4	Trichlorofluoromethane	0.019U	0.368	0.019	mg/kg
76-13-1	Trichlorotrifluoroethane	0.014U	0.368	0.014	mg/kg
75-01-4	Vinyl chloride	0.026U	0.368	0.026	mg/kg
1330-20-7	Xylene (total)	0.042U	0.736	0.042	mg/kg
156-59-2	cis-1,2-Dichloroethene	0.00927U	0.368	0.00927	mg/kg
1634-04-4	tert-Butyl methyl ether (MTBE)	0.00544U	0.368	0.00544	mg/kg
156-60-5	trans-1,2-Dichloroethene	0.012U	0.368	0.012	mg/kg

<b>GCAL ID</b>	<b>Client ID</b>	<b>Matrix</b>	<b>Collect Date/Time</b>	<b>Receive Date/Time</b>
20703200705	B-17 (0-12)	Solid	03/19/2007 10:45	03/20/2007 08:50

8260B, Volatiles

<b>Prep Date</b>	<b>Prep Batch</b>	<b>Prep Method</b>	<b>Dilution</b>	<b>Analyzed</b>	<b>By</b>	<b>Analytical Batch</b>
			50	03/27/2007 15:38	DLB	345746

CAS#	Surrogate	Conc. Spiked	Conc. Rec	Units	% Recovery	Rec Limits
460-00-4	4-Bromofluorobenzene	3.03	3.59	mg/kg	119*	84 - 118
1868-53-7	Dibromofluoromethane	3.03	2.83	mg/kg	94	65 - 135
2037-26-5	Toluene d8	3.03	3.3	mg/kg	109	84 - 116
17060-07-0	1,2-Dichloroethane-d4	3.03	2.78	mg/kg	92	52 - 149

RESULTS REPORTED ON A DRY WEIGHT BASIS

GCAL ID	Client ID	Matrix	Collect Date/Time	Receive Date/Time
20703200705	B-17 (0-12)	Solid	03/19/2007 10:45	03/20/2007 08:50

2540 G Total Moisture - Solid

Prep Date	Prep Batch	Prep Method	Dilution	Analyzed	By	Analytical Batch
			1	03/20/2007 11:45	RLY	345206

CAS#	Parameter	Result	RDL	MDL	Units
WET-037	Total Moisture	17.7	0.010	0.010	%

RESULTS REPORTED ON A DRY WEIGHT BASIS

GCAL ID	Client ID	Matrix	Collect Date/Time	Receive Date/Time
20703200706	B-17 (8-10)	Solid	03/19/2007 10:55	03/20/2007 08:50

## 8260B, Volatiles

Prep Date	Prep Batch	Prep Method	Dilution	Analyzed	By	Analytical Batch
			1	03/27/2007 00:03	DLB	345646

CAS#	Parameter	Result	RDL	MDL	Units
71-55-6	1,1,1-Trichloroethane	0.000219U	0.00891	0.000219	mg/kg
79-34-5	1,1,2,2-Tetrachloroethane	0.000321U	0.00891	0.000321	mg/kg
79-00-5	1,1,2-Trichloroethane	0.000203U	0.00891	0.000203	mg/kg
75-34-3	1,1-Dichloroethane	0.000283U	0.00891	0.000283	mg/kg
75-35-4	1,1-Dichloroethene	0.000640U	0.00891	0.000640	mg/kg
120-82-1	1,2,4-Trichlorobenzene	0.000583U	0.00891	0.000583	mg/kg
96-12-8	1,2-Dibromo-3-chloropropane	0.00154U	0.00891	0.00154	mg/kg
106-93-4	1,2-Dibromoethane	0.000267U	0.00891	0.000267	mg/kg
95-50-1	1,2-Dichlorobenzene	0.000203U	0.00891	0.000203	mg/kg
107-06-2	1,2-Dichloroethane	0.000203U	0.00891	0.000203	mg/kg
78-87-5	1,2-Dichloropropane	0.000200U	0.00891	0.000200	mg/kg
541-73-1	1,3-Dichlorobenzene	0.000421U	0.00891	0.000421	mg/kg
106-46-7	1,4-Dichlorobenzene	0.000750U	0.00891	0.000750	mg/kg
78-93-3	2-Butanone	0.000556U	0.00891	0.000556	mg/kg
591-78-6	2-Hexanone	0.00147U	0.00891	0.00147	mg/kg
108-10-1	4-Methyl-2-pentanone	0.000308U	0.00891	0.000308	mg/kg
67-64-1	Acetone	0.000667U	0.045	0.000667	mg/kg
71-43-2	Benzene	0.000185U	0.00891	0.000185	mg/kg
75-27-4	Bromodichloromethane	0.000241U	0.00891	0.000241	mg/kg
75-25-2	Bromoform	0.000301U	0.00891	0.000301	mg/kg
74-83-9	Bromomethane	0.00268U	0.00891	0.00268	mg/kg
75-15-0	Carbon disulfide	0.000194U	0.00891	0.000194	mg/kg
56-23-5	Carbon tetrachloride	0.000214U	0.00891	0.000214	mg/kg
108-90-7	Chlorobenzene	0.000294U	0.00891	0.000294	mg/kg
75-00-3	Chloroethane	0.00108U	0.00891	0.00108	mg/kg
67-66-3	Chloroform	0.000251U	0.00891	0.000251	mg/kg
74-87-3	Chloromethane	0.000827U	0.00891	0.000827	mg/kg
110-82-7	Cyclohexane	0.00197U	0.00891	0.00197	mg/kg
124-48-1	Dibromochloromethane	0.000160U	0.00891	0.000160	mg/kg
75-71-8	Dichlorodifluoromethane	0.000649U	0.00891	0.000649	mg/kg
10061-01-5	cis-1,3-Dichloropropene	0.000205U	0.00891	0.000205	mg/kg
10061-02-6	trans-1,3-Dichloropropene	0.000251U	0.00891	0.000251	mg/kg
100-41-4	Ethylbenzene	0.000369U	0.00891	0.000369	mg/kg
98-82-8	Isopropylbenzene (Cumene)	0.000273U	0.00891	0.000273	mg/kg
79-20-9	Methyl Acetate	0.00273U	0.00891	0.00273	mg/kg
108-87-2	Methylcyclohexane	0.000659U	0.00891	0.000659	mg/kg
75-09-2	Methylene chloride	0.000854U	0.018	0.000854	mg/kg
100-42-5	Styrene	0.000271U	0.00891	0.000271	mg/kg
<b>127-18-4</b>	<b>Tetrachloroethene</b>	<b>0.186</b>	<b>0.00891</b>	<b>0.000342</b>	<b>mg/kg</b>
108-88-3	Toluene	0.000980U	0.00891	0.000980	mg/kg
79-01-6	Trichloroethene	0.000315U	0.00891	0.000315	mg/kg
75-69-4	Trichlorofluoromethane	0.000449U	0.00891	0.000449	mg/kg
76-13-1	Trichlorotrifluoroethane	0.000335U	0.00891	0.000335	mg/kg
75-01-4	Vinyl chloride	0.000626U	0.00891	0.000626	mg/kg
1330-20-7	Xylene (total)	0.00102U	0.018	0.00102	mg/kg
156-59-2	cis-1,2-Dichloroethene	0.000225U	0.00891	0.000225	mg/kg
1634-04-4	tert-Butyl methyl ether (MTBE)	0.000132U	0.00891	0.000132	mg/kg
156-60-5	trans-1,2-Dichloroethene	0.000292U	0.00891	0.000292	mg/kg

GCAL ID	Client ID	Matrix	Collect Date/Time	Receive Date/Time
20703200706	B-17 (8-10)	Solid	03/19/2007 10:55	03/20/2007 08:50

8260B, Volatiles

Prep Date	Prep Batch	Prep Method	Dilution	Analyzed	By	Analytical Batch
			1	03/27/2007 00:03	DLB	345646

CAS#	Surrogate	Conc. Spiked	Conc. Rec	Units	% Recovery	Rec Limits
460-00-4	4-Bromofluorobenzene	.07	.081	mg/kg	116	84 - 118
1868-53-7	Dibromofluoromethane	.07	.085	mg/kg	121	65 - 135
2037-26-5	Toluene d8	.07	.085	mg/kg	122*	84 - 116
17060-07-0	1,2-Dichloroethane-d4	.07	.081	mg/kg	116	52 - 149

RESULTS REPORTED ON A DRY WEIGHT BASIS

GCAL ID	Client ID	Matrix	Collect Date/Time	Receive Date/Time
20703200706	B-17 (8-10)	Solid	03/19/2007 10:55	03/20/2007 08:50

2540 G Total Moisture - Solid

Prep Date	Prep Batch	Prep Method	Dilution	Analyzed	By	Analytical Batch
			1	03/20/2007 11:45	RLY	345206

CAS#	Parameter	Result	RDL	MDL	Units
WET-037	Total Moisture	21.9	0.010	0.010	%

RESULTS REPORTED ON A DRY WEIGHT BASIS

## GC/MS Volatiles Quality Control Summary

Analytical Batch 345646 Prep Batch N/A		Client ID MB345646 GCAL ID 468684 Sample Type Method Blank Analytical Date 03/26/2007 19:17 Matrix Solid		LCS345646 468685 LCS 03/26/2007 18:06 Solid			LCSD345646 468686 LCSD 03/26/2007 18:29 Solid				
8260B, Volatiles		Units	mg/kg	Spike	Result	% R	Control	Result	% R	RPD	RPD
		Result	RDL	Added			Limits % R			Limit	Limit
67-64-1	Acetone	0.000374U	0.000374	0.025	0.025	101	40 - 141	0.028	114	11	30
75-27-4	Bromodichloromethane	0.000135U	0.000135	0.025	0.025	102	72 - 128	0.026	106	4	30
75-25-2	Bromoform	0.000169U	0.000169	0.025	0.025	100	66 - 137	0.027	106	8	30
74-83-9	Bromomethane	0.00151U	0.00151	0.025	0.026	102	45 - 141	0.025	99	4	30
75-15-0	Carbon disulfide	0.000109U	0.000109	0.025	0.020	80	69 - 135	0.020	80	0	30
56-23-5	Carbon tetrachloride	0.000120U	0.000120	0.025	0.017	68	67 - 133	0.020	81	16	30
75-00-3	Chloroethane	0.000606U	0.000606	0.025	0.021	84	41 - 141	0.019	74	10	30
67-66-3	Chloroform	0.000141U	0.000141	0.025	0.023	92	72 - 124	0.023	93	0	30
74-87-3	Chloromethane	0.000464U	0.000464	0.025	0.024	95	51 - 129	0.025	100	4	30
124-48-1	Dibromochloromethane	0.000090U	0.000090	0.025	0.025	99	66 - 130	0.026	106	4	30
75-71-8	Dichlorodifluoromethane	0.000364U	0.000364	0.025	0.017	66	34 - 136	0.020	81	16	30
75-34-3	1,1-Dichloroethane	0.000159U	0.000159	0.025	0.022	88	73 - 125	0.024	94	9	30
107-06-2	1,2-Dichloroethane	0.000114U	0.000114	0.025	0.028	112	72 - 137	0.027	108	4	30
156-59-2	cis-1,2-Dichloroethene	0.000126U	0.000126	0.025	0.023	94	67 - 125	0.025	100	8	30
156-60-5	trans-1,2-Dichloroethene	0.000164U	0.000164	0.025	0.020	81	66 - 134	0.022	89	10	30
75-09-2	Methylene chloride	0.000479U	0.000479	0.025	0.019	76	63 - 137	0.020	82	5	30
78-87-5	1,2-Dichloropropane	0.000112U	0.000112	0.025	0.023	90	71 - 120	0.024	95	4	30
10061-01-5	cis-1,3-Dichloropropene	0.000115U	0.000115	0.025	0.024	95	72 - 126	0.025	99	4	30
10061-02-6	trans-1,3-Dichloropropene	0.000141U	0.000141	0.025	0.024	95	65 - 127	0.026	102	8	30
100-41-4	Ethylbenzene	0.000207U	0.000207	0.025	0.022	86	74 - 127	0.022	88	0	30
591-78-6	2-Hexanone	0.000826U	0.000826	0.025	0.024	98	56 - 153	0.024	97	0	30
98-82-8	Isopropylbenzene (Cumene)	0.000153U	0.000153	0.025	0.021	84	77 - 129	0.022	90	5	30
78-93-3	2-Butanone	0.000312U	0.000312	0.025	0.025	101	40 - 135	0.023	92	8	30
108-10-1	4-Methyl-2-pentanone	0.000173U	0.000173	0.025	0.024	94	47 - 147	0.024	94	0	30
100-42-5	Styrene	0.000152U	0.000152	0.025	0.024	98	74 - 128	0.027	110	12	30
127-18-4	Tetrachloroethene	0.000192U	0.000192	0.025	0.020	81	67 - 139	0.021	84	5	30
79-34-5	1,1,2,2-Tetrachloroethane	0.000180U	0.000180	0.025	0.026	104	59 - 140	0.027	108	4	30
120-82-1	1,2,4-Trichlorobenzene	0.000327U	0.000327	0.025	0.026	105	65 - 131	0.025	101	4	30
71-55-6	1,1,1-Trichloroethane	0.000123U	0.000123	0.025	0.019	74	68 - 130	0.019	78	0	30
79-00-5	1,1,2-Trichloroethane	0.000114U	0.000114	0.025	0.024	97	62 - 127	0.026	104	8	30
75-69-4	Trichlorofluoromethane	0.000252U	0.000252	0.025	0.019	77	49 - 139	0.019	78	0	30
75-01-4	Vinyl chloride	0.000351U	0.000351	0.025	0.020	78	58 - 126	0.020	80	0	30
96-12-8	1,2-Dibromo-3-chloropropane	0.000866U	0.000866	0.025	0.025	98	49 - 135	0.026	104	4	30

## GC/MS Volatiles Quality Control Summary

Analytical Batch 345646 Prep Batch N/A		Client ID MB345646 GCAL ID 468684 Sample Type Method Blank Analytical Date 03/26/2007 19:17 Matrix Solid		LCS345646 468685 LCS 03/26/2007 18:06 Solid			LCS345646 468686 LCS 03/26/2007 18:29 Solid						
8260B, Volatiles				Units Result	mg/kg RDL	Spike Added	Result	% R	Control Limits % R	Result	% R	RPD	RPD Limit
106-93-4	1,2-Dibromoethane	0.000150U	0.000150	0.025	0.026	102	70 - 124	0.028	112	7	30		
1634-04-4	tert-Butyl methyl ether (MTBE)	0.0000740U	0.0000740	0.025	0.026	104	50 - 135	0.025	102	4	30		
1330-20-7	Xylene (total)	0.000572U	0.000572	0.075	0.066	87	80 - 120	0.070	94	6	30		
108-87-2	Methylcyclohexane	0.000370U	0.000370	0.025	0.018	73*	79 - 122	0.020	81	11	30		
110-82-7	Cyclohexane	0.00111U	0.00111	0.025	0.017	67	61 - 143	0.019	78	11	30		
79-20-9	Methyl Acetate	0.00153U	0.00153	0.025	0.00	0*	41 - 164	0.00	0*	0	30		
76-13-1	Trichlorotrifluoroethane	0.000188U	0.000188	0.025	0.019	74	71 - 137	0.017	69*	11	30		
541-73-1	1,3-Dichlorobenzene	0.000236U	0.000236	0.025	0.026	105	72 - 124	0.026	103	0	30		
106-46-7	1,4-Dichlorobenzene	0.000421U	0.000421	0.025	0.026	102	72 - 125	0.026	102	0	30		
95-50-1	1,2-Dichlorobenzene	0.000114U	0.000114	0.025	0.025	99	74 - 120	0.026	104	4	30		
75-35-4	1,1-Dichloroethene	0.000359U	0.000359	0.025	0.020	78	65 - 136	0.021	83	5	30		
71-43-2	Benzene	0.000104U	0.000104	0.025	0.021	84	73 - 126	0.022	89	5	30		
79-01-6	Trichloroethene	0.000177U	0.000177	0.025	0.024	96	77 - 124	0.022	87	9	30		
108-88-3	Toluene	0.000550U	0.000550	0.025	0.022	86	71 - 127	0.024	96	9	30		
108-90-7	Chlorobenzene	0.000165U	0.000165	0.025	0.023	92	75 - 123	0.024	98	4	30		
<b>Surrogate</b>													
460-00-4	4-Bromofluorobenzene	59.4	119*	50	57.6	115	84 - 118	59.7	119*				
1868-53-7	Dibromofluoromethane	56.7	113	50	54.3	109	65 - 135	51.2	102				
2037-26-5	Toluene d8	62.4	125*	50	57.2	114	84 - 116	59.2	118*				
17060-07-0	1,2-Dichloroethane-d4	55.8	112	50	50.7	101	52 - 149	51.7	103				

Analytical Batch 345746 Prep Batch N/A		Client ID MB345746 GCAL ID 469149 Sample Type Method Blank Analytical Date 03/27/2007 10:40 Matrix Solid		LCS345746 469150 LCS 03/27/2007 09:55 Solid					
8260B, Volatiles				Units Result	mg/kg RDL	Spike Added	Result	% R	Control Limits % R
67-64-1	Acetone	0.019U	0.019	1.25	1.07	86	40 - 141		
75-27-4	Bromodichloromethane	0.00675U	0.00675	1.25	1.16	93	72 - 128		
75-25-2	Bromoform	0.00845U	0.00845	1.25	1.31	105	66 - 137		
74-83-9	Bromomethane	0.075U	0.075	1.25	1.03	82	45 - 141		

## GC/MS Volatiles Quality Control Summary

Analytical Batch 345746 Prep Batch N/A		Client ID MB345746 GCAL ID 469149 Sample Type Method Blank Analytical Date 03/27/2007 10:40 Matrix Solid		LCS345746 469150 LCS 03/27/2007 09:55 Solid			
8260B, Volatiles		Units Result	mg/kg RDL	Spike Added	Result	% R	Control Limits % R
75-15-0	Carbon disulfide	0.00545U	0.00545	1.25	1.25	100	69 - 135
56-23-5	Carbon tetrachloride	0.00600U	0.00600	1.25	1.14	91	67 - 133
75-00-3	Chloroethane	0.030U	0.030	1.25	1.18	94	41 - 141
67-66-3	Chloroform	0.00705U	0.00705	1.25	1.10	88	72 - 124
74-87-3	Chloromethane	0.023U	0.023	1.25	1.05	84	51 - 129
124-48-1	Dibromochloromethane	0.00450U	0.00450	1.25	1.27	102	66 - 130
75-71-8	Dichlorodifluoromethane	0.018U	0.018	1.25	1.05	84	34 - 136
75-34-3	1,1-Dichloroethane	0.00795U	0.00795	1.25	1.13	90	73 - 125
107-06-2	1,2-Dichloroethane	0.00570U	0.00570	1.25	1.10	88	72 - 137
156-59-2	cis-1,2-Dichloroethene	0.00630U	0.00630	1.25	1.11	89	67 - 125
156-60-5	trans-1,2-Dichloroethene	0.00820U	0.00820	1.25	1.21	97	66 - 134
75-09-2	Methylene chloride	0.024U	0.024	1.25	1.18	94	63 - 137
78-87-5	1,2-Dichloropropane	0.00560U	0.00560	1.25	1.15	92	71 - 120
10061-01-5	cis-1,3-Dichloropropene	0.00575U	0.00575	1.25	1.16	93	72 - 126
10061-02-6	trans-1,3-Dichloropropene	0.00705U	0.00705	1.25	1.16	93	65 - 127
100-41-4	Ethylbenzene	0.010U	0.010	1.25	1.34	107	74 - 127
591-78-6	2-Hexanone	0.041U	0.041	1.25	1.10	88	56 - 153
98-82-8	Isopropylbenzene (Cumene)	0.00765U	0.00765	1.25	1.31	105	77 - 129
78-93-3	2-Butanone	0.016U	0.016	1.25	0.997	80	40 - 135
108-10-1	4-Methyl-2-pentanone	0.00865U	0.00865	1.25	1.11	89	47 - 147
100-42-5	Styrene	0.00760U	0.00760	1.25	1.32	106	74 - 128
127-18-4	Tetrachloroethene	0.00960U	0.00960	1.25	1.21	97	67 - 139
79-34-5	1,1,2,2-Tetrachloroethane	0.00900U	0.00900	1.25	1.45	116	59 - 140
120-82-1	1,2,4-Trichlorobenzene	0.069U	0.016	1.25	1.43	114	65 - 131
71-55-6	1,1,1-Trichloroethane	0.00615U	0.00615	1.25	1.09	87	68 - 130
79-00-5	1,1,2-Trichloroethane	0.00570U	0.00570	1.25	1.31	105	62 - 127
75-69-4	Trichlorofluoromethane	0.013U	0.013	1.25	1.24	99	49 - 139
75-01-4	Vinyl chloride	0.018U	0.018	1.25	1.20	96	58 - 126
96-12-8	1,2-Dibromo-3-chloropropane	0.043U	0.043	1.25	1.44	115	49 - 135
106-93-4	1,2-Dibromoethane	0.00750U	0.00750	1.25	1.34	107	70 - 124
1634-04-4	tert-Butyl methyl ether (MTBE)	0.00370U	0.00370	1.25	1.12	90	50 - 135
1330-20-7	Xylene (total)	0.029U	0.029	3.75	3.82	102	80 - 120
108-87-2	Methylcyclohexane	0.019U	0.019	1.25	1.18	94	79 - 122

## GC/MS Volatiles Quality Control Summary

Analytical Batch 345746 Prep Batch N/A		Client ID MB345746 GCAL ID 469149 Sample Type Method Blank Analytical Date 03/27/2007 10:40 Matrix Solid		LCS345746 469150 LCS 03/27/2007 09:55 Solid			
8260B, Volatiles		Units Result	mg/kg RDL	Spike Added	Result	% R	Control Limits % R
110-82-7	Cyclohexane	0.055U	0.055	1.25	1.17	94	61 - 143
79-20-9	Methyl Acetate	0.076U	0.076	1.25	0.990	79	41 - 164
76-13-1	Trichlorotrifluoroethane	0.00940U	0.00940	1.25	1.21	97	71 - 137
541-73-1	1,3-Dichlorobenzene	0.012U	0.012	1.25	1.43	114	72 - 124
106-46-7	1,4-Dichlorobenzene	0.021U	0.021	1.25	1.43	114	72 - 125
95-50-1	1,2-Dichlorobenzene	0.00570U	0.00570	1.25	1.45	116	74 - 120
75-35-4	1,1-Dichloroethene	0.018U	0.018	1.25	1.26	101	65 - 136
71-43-2	Benzene	0.00520U	0.00520	1.25	1.15	92	73 - 126
79-01-6	Trichloroethene	0.00885U	0.00885	1.25	1.15	92	77 - 124
108-88-3	Toluene	0.028U	0.028	1.25	1.26	101	71 - 127
108-90-7	Chlorobenzene	0.00825U	0.00825	1.25	1.32	106	75 - 123
<b>Surrogate</b>							
460-00-4	4-Bromofluorobenzene	2840	114	2500	2840	114	84 - 118
1868-53-7	Dibromofluoromethane	2340	94	2500	2390	96	65 - 135
2037-26-5	Toluene d8	2770	111	2500	2750	110	84 - 116
17060-07-0	1,2-Dichloroethane-d4	2240	90	2500	2270	91	52 - 149

Analytical Batch 345746 Prep Batch N/A		Client ID HA-15 (0-12) GCAL ID 20703200703 Sample Type SAMPLE Analytical Date 03/27/2007 14:54 Matrix Solid		466526MS 469151 MS 03/27/2007 16:01 Solid			466526MSD 469152 MSD 03/27/2007 16:23 Solid				
8260B, Volatiles		Units Result	mg/kg RDL	Spike Added	Result	% R	Control Limits % R	Result	% R	RPD	RPD Limit
67-64-1	Acetone	0.00	0.024	1.64	1.63	100	40 - 141	1.67	102	2	30
75-27-4	Bromodichloromethane	0.00	0.00884	1.64	1.49	91	72 - 128	1.44	88	3	30
75-25-2	Bromoform	0.00	0.011	1.64	1.68	103	66 - 137	1.69	103	0.6	30
74-83-9	Bromomethane	0.00	0.098	1.64	0.791	48	45 - 141	0.849	52	7	30
75-15-0	Carbon disulfide	0.00	0.00713	1.64	0.911	56*	69 - 135	0.843	52*	8	30
56-23-5	Carbon tetrachloride	0.00	0.00785	1.64	1.39	85	67 - 133	1.29	79	7	30
75-00-3	Chloroethane	0.00	0.040	1.64	0.00	0*	41 - 141	0.00	0*	0	30
67-66-3	Chloroform	0.00	0.00923	1.64	1.41	86	72 - 124	1.32	81	7	30

## GC/MS Volatiles Quality Control Summary

Analytical Batch 345746 Prep Batch N/A		Client ID GCAL ID Sample Type Analytical Date Matrix		HA-15 (0-12) 20703200703 SAMPLE 03/27/2007 14:54 Solid		466526MS 469151 MS 03/27/2007 16:01 Solid		466526MSD 469152 MSD 03/27/2007 16:23 Solid					
8260B, Volatiles				Units Result	mg/kg RDL	Spike Added	Result	% R	Control Limits % R	Result	% R	RPD	RPD Limit
74-87-3	Chloromethane	0.00	0.030	1.64	1.30	79	51 - 129	1.26	77	3	30		
124-48-1	Dibromochloromethane	0.00	0.00589	1.64	1.58	97	66 - 130	1.59	97	0.6	30		
75-71-8	Dichlorodifluoromethane	0.00	0.024	1.64	1.24	76	34 - 136	1.14	70	8	30		
75-34-3	1,1-Dichloroethane	0.00	0.010	1.64	1.36	83	73 - 125	1.28	78	6	30		
107-06-2	1,2-Dichloroethane	0.00	0.00746	1.64	1.46	89	72 - 137	1.39	85	5	30		
156-59-2	cis-1,2-Dichloroethene	0.00	0.00825	1.64	1.40	86	67 - 125	1.32	81	6	30		
156-60-5	trans-1,2-Dichloroethene	0.00	0.011	1.64	1.40	86	66 - 134	1.32	81	6	30		
75-09-2	Methylene chloride	0.00	0.031	1.64	1.36	83	63 - 137	1.34	82	1	30		
78-87-5	1,2-Dichloropropane	0.00	0.00733	1.64	1.48	90	71 - 120	1.43	87	3	30		
10061-01-5	cis-1,3-Dichloropropene	0.00	0.00753	1.64	1.54	94	72 - 126	1.43	87	7	30		
10061-02-6	trans-1,3-Dichloropropene	0.00	0.00923	1.64	1.51	92	65 - 127	1.45	89	4	30		
100-41-4	Ethylbenzene	0.00	0.014	1.64	1.71	105	74 - 127	1.63	100	5	30		
591-78-6	2-Hexanone	0.00	0.054	1.64	1.48	90	56 - 153	1.53	94	3	30		
98-82-8	Isopropylbenzene (Cumene)	0.00	0.010	1.64	1.71	105	77 - 129	1.63	100	5	30		
78-93-3	2-Butanone	0.00	0.020	1.64	1.45	89	40 - 135	1.42	87	2	30		
108-10-1	4-Methyl-2-pentanone	0.00	0.011	1.64	1.45	89	47 - 147	1.43	87	1	30		
100-42-5	Styrene	0.00	0.00995	1.64	1.71	105	74 - 128	1.68	103	2	30		
127-18-4	Tetrachloroethene	0.00	0.013	1.64	1.54	94	67 - 139	1.47	90	5	30		
79-34-5	1,1,2,2-Tetrachloroethane	0.00	0.012	1.64	1.69	103	59 - 140	1.70	104	0.6	30		
120-82-1	1,2,4-Trichlorobenzene	0.00	0.021	1.64	1.66	101	65 - 131	1.68	103	1	30		
71-55-6	1,1,1-Trichloroethane	0.00	0.00805	1.64	1.38	84	68 - 130	1.29	79	7	30		
79-00-5	1,1,2-Trichloroethane	0.00	0.00746	1.64	1.65	101	62 - 127	1.68	103	2	30		
75-69-4	Trichlorofluoromethane	0.00	0.016	1.64	0.328	20*	49 - 139	0.294	18*	11	30		
75-01-4	Vinyl chloride	0.00	0.023	1.64	1.36	83	58 - 126	1.30	79	5	30		
96-12-8	1,2-Dibromo-3-chloropropane	0.00	0.057	1.64	1.81	111	49 - 135	1.84	112	2	30		
106-93-4	1,2-Dibromoethane	0.00	0.00982	1.64	1.64	100	70 - 124	1.71	105	4	30		
1634-04-4	tert-Butyl methyl ether (MTBE)	0.00	0.00484	1.64	1.40	86	50 - 135	1.34	82	4	30		
1330-20-7	Xylene (total)	0.00	0.037	4.91	4.82	98	80 - 120	4.69	96	3	30		
108-87-2	Methylcyclohexane	0.00	0.024	1.64	1.53	94	79 - 122	1.38	84	10	30		
110-82-7	Cyclohexane	0.00	0.072	1.64	1.47	90	61 - 143	1.34	82	9	30		
79-20-9	Methyl Acetate	0.00	0.100	1.64	2.54	155	41 - 164	2.42	148	5	30		
76-13-1	Trichlorotrifluoroethane	0.00	0.012	1.64	0.977	60*	71 - 137	0.926	57*	5	30		
541-73-1	1,3-Dichlorobenzene	0.00	0.015	1.64	1.68	103	72 - 124	1.67	102	0.6	30		

## GC/MS Volatiles Quality Control Summary

Analytical Batch 345746 Prep Batch N/A		Client ID GCAL ID Sample Type Analytical Date Matrix		HA-15 (0-12) 20703200703 SAMPLE 03/27/2007 14:54 Solid		466526MS 469151 MS 03/27/2007 16:01 Solid		466526MSD 469152 MSD 03/27/2007 16:23 Solid					
<b>8260B, Volatiles</b>				Units Result	mg/kg RDL	Spike Added	Result	% R	Control Limits % R	Result	% R	RPD	RPD Limit
106-46-7	1,4-Dichlorobenzene	0.00	0.028	1.64	1.67	102	72 - 125	1.64	100	2	30		
95-50-1	1,2-Dichlorobenzene	0.00	0.00746	1.64	1.73	106	74 - 120	1.72	105	0.6	30		
75-35-4	1,1-Dichloroethene	0.00	0.023	1.64	0.918	56*	65 - 136	0.800	49*	14	30		
71-43-2	Benzene	0.00	0.00681	1.64	1.44	88	73 - 126	1.34	82	7	30		
79-01-6	Trichloroethene	0.504	0.012	1.64	1.87	83	77 - 124	1.77	77	5	30		
108-88-3	Toluene	0.00	0.036	1.64	1.62	99	71 - 127	1.53	94	6	30		
108-90-7	Chlorobenzene	0.00	0.011	1.64	1.67	102	75 - 123	1.62	99	3	30		
<b>Surrogate</b>													
460-00-4	4-Bromofluorobenzene	3.83	117	3270	3900	119*	84 - 118	3970	121*				
1868-53-7	Dibromofluoromethane	3.05	93	3270	3160	97	65 - 135	3040	93				
2037-26-5	Toluene d8	3.61	110	3270	3530	108	84 - 116	3610	110				
17060-07-0	1,2-Dichloroethane-d4	2.94	90	3270	3130	96	52 - 149	2980	91				



# ANALYTICAL RESULTS

PERFORMED BY

GULF COAST ANALYTICAL LABORATORIES, INC.

**Report Date** 05/01/2006

**GCAL Report** 206041917



**Deliver To** Aerostar  
803 Government St  
Suite A  
Mobile, AL 36602

**Attn** Emilie Wien

**Customer** Aerostar

**Project** Brookley Field

# Laboratory Endorsement

Sample analysis was performed in accordance with approved methodologies provided by the Environmental Protection Agency or other recognized agencies. The samples and their corresponding extracts will be maintained for a period of 30 days unless otherwise arranged. Following this retention period the samples will be disposed in accordance with GCAL's Standard Operating Procedures.

## Common Abbreviations Utilized in this Report

<b>ND</b>	Indicates the result was Not Detected at the specified RDL
<b>DO</b>	Indicates the result was Diluted Out
<b>MI</b>	Indicates the result was subject to Matrix Interference
<b>TNTC</b>	Indicates the result was Too Numerous To Count
<b>SUBC</b>	Indicates the analysis was Sub-Contracted
<b>FLD</b>	Indicates the analysis was performed in the Field
<b>PQL</b>	Practical Quantitation Limit
<b>MDL</b>	Method Detection Limit
<b>RDL</b>	Reporting Detection Limit
<b>00:00</b>	Reported as a time equivalent to 12:00 AM

## Reporting Flags Utilized in this Report

<b>J</b>	Indicates an estimated value
<b>U</b>	Indicates the compound was analyzed for but not detected
<b>B</b>	(ORGANICS) Indicates the analyte was detected in the associated Method Blank
<b>B</b>	(INORGANICS) Indicates the result is between the RDL and MDL

Sample receipt at GCAL is documented through the attached chain of custody. In accordance with [ISO Guide 25](#) and [NELAC](#), this report shall be reproduced only in full and with the written permission of GCAL. The results contained within this report relate only to the samples reported. The documented results are presented within this report.

This report pertains only to the samples listed in the Report Sample Summary and should be retained as a permanent record thereof. The results contained within this report are intended for the use of the client. Any unauthorized use of the information contained in this report is prohibited.

I certify that this data package is in compliance with the terms and conditions of the contract and Statement of Work both technically and for completeness, for other than the conditions in the case narrative. Release of the data contained in this hardcopy data package and in the computer-readable data submitted has been authorized by the Quality Assurance Manager or his/her designee, as verified by the following signature.

---

CURTIS EKKER  
DATA VALIDATION MANAGER  
GCAL REPORT 206041917

THIS REPORT CONTAINS \_\_\_\_\_ PAGES.

# Report Sample Summary

GCAL ID	Client ID	Matrix	Collect Date/Time	Receive Date/Time
20604191701	MW-1	Water	04/18/2006 00:00	04/19/2006 09:25
20604191702	MW-2	Water	04/18/2006 00:00	04/19/2006 09:25
20604191703	MW-3	Water	04/18/2006 00:00	04/19/2006 09:25
20604191704	MW-5	Water	04/18/2006 00:00	04/19/2006 09:25
20604191705	MW-6	Water	04/18/2006 00:00	04/19/2006 09:25
20604191706	MW-7	Water	04/18/2006 00:00	04/19/2006 09:25
20604191707	MW-8	Water	04/18/2006 00:00	04/19/2006 09:25

GCAL ID	Client ID	Matrix	Collect Date/Time	Receive Date/Time
20604191701	MW-1	Water	04/18/2006 00:00	04/19/2006 09:25

8260B, Volatiles

Prep Date	Prep Batch	Prep Method	Dilution	Analyzed	By	Analytical Batch
			10	04/23/2006 15:51	VWM	321058

CAS#	Parameter	Result	RDL	MDL	Units
71-43-2	Benzene	0.608	0.025	0.00225	mg/L
100-41-4	Ethylbenzene	0.888	0.050	0.00227	mg/L
91-20-3	Naphthalene	0.509	0.050	0.00304	mg/L
108-88-3	Toluene	0.691	0.050	0.00213	mg/L
1330-20-7	Xylene (total)	2.23	0.100	0.00509	mg/L

CAS#	Surrogate	Conc. Spiked	Conc. Rec	Units	% Recovery	Rec Limits
460-00-4	4-Bromofluorobenzene	.5	.48	mg/L	96	76 - 119
1868-53-7	Dibromofluoromethane	.5	.485	mg/L	97	85 - 115
2037-26-5	Toluene d8	.5	.517	mg/L	103	81 - 120
17060-07-0	1,2-Dichloroethane-d4	.5	.519	mg/L	104	72 - 119

GCAL ID	Client ID	Matrix	Collect Date/Time	Receive Date/Time
20604191702	MW-2	Water	04/18/2006 00:00	04/19/2006 09:25

8260B, Volatiles

Prep Date	Prep Batch	Prep Method	Dilution	Analyzed	By	Analytical Batch
			1	04/21/2006 05:42	VWM	320852

CAS#	Parameter	Result	RDL	MDL	Units
71-43-2	Benzene	0.000225U	0.00250	0.000225	mg/L
100-41-4	Ethylbenzene	0.000227U	0.00500	0.000227	mg/L
<b>91-20-3</b>	<b>Naphthalene</b>	<b>0.00144J</b>	<b>0.00500</b>	<b>0.000304</b>	<b>mg/L</b>
108-88-3	Toluene	0.000213U	0.00500	0.000213	mg/L
1330-20-7	Xylene (total)	0.000509U	0.010	0.000509	mg/L

CAS#	Surrogate	Conc. Spiked	Conc. Rec	Units	% Recovery	Rec Limits
460-00-4	4-Bromofluorobenzene	.05	.051	mg/L	102	76 - 119
1868-53-7	Dibromofluoromethane	.05	.051	mg/L	103	85 - 115
2037-26-5	Toluene d8	.05	.052	mg/L	104	81 - 120
17060-07-0	1,2-Dichloroethane-d4	.05	.051	mg/L	101	72 - 119

GCAL ID	Client ID	Matrix	Collect Date/Time	Receive Date/Time
20604191703	MW-3	Water	04/18/2006 00:00	04/19/2006 09:25

### 8260B, Volatiles

Prep Date	Prep Batch	Prep Method	Dilution	Analyzed	By	Analytical Batch
			1	04/21/2006 04:03	VWM	320852

CAS#	Parameter	Result	RDL	MDL	Units
71-43-2	Benzene	0.000225U	0.00250	0.000225	mg/L
100-41-4	Ethylbenzene	0.000227U	0.00500	0.000227	mg/L
91-20-3	Naphthalene	0.000304U	0.00500	0.000304	mg/L
108-88-3	Toluene	0.000213U	0.00500	0.000213	mg/L
1330-20-7	Xylene (total)	0.000509U	0.010	0.000509	mg/L

CAS#	Surrogate	Conc. Spiked	Conc. Rec	Units	% Recovery	Rec Limits
460-00-4	4-Bromofluorobenzene	.05	.05	mg/L	99	76 - 119
1868-53-7	Dibromofluoromethane	.05	.051	mg/L	102	85 - 115
2037-26-5	Toluene d8	.05	.051	mg/L	103	81 - 120
17060-07-0	1,2-Dichloroethane-d4	.05	.052	mg/L	104	72 - 119

GCAL ID	Client ID	Matrix	Collect Date/Time	Receive Date/Time
20604191704	MW-5	Water	04/18/2006 00:00	04/19/2006 09:25

8260B, Volatiles

Prep Date	Prep Batch	Prep Method	Dilution	Analyzed	By	Analytical Batch
			1	04/21/2006 06:07	VWM	320852

CAS#	Parameter	Result	RDL	MDL	Units
71-43-2	Benzene	0.000225U	0.00250	0.000225	mg/L
<b>100-41-4</b>	<b>Ethylbenzene</b>	<b>0.00233J</b>	<b>0.00500</b>	<b>0.000227</b>	<b>mg/L</b>
<b>91-20-3</b>	<b>Naphthalene</b>	<b>0.00171J</b>	<b>0.00500</b>	<b>0.000304</b>	<b>mg/L</b>
108-88-3	Toluene	0.000213U	0.00500	0.000213	mg/L
<b>1330-20-7</b>	<b>Xylene (total)</b>	<b>0.00352J</b>	<b>0.010</b>	<b>0.000509</b>	<b>mg/L</b>

CAS#	Surrogate	Conc. Spiked	Conc. Rec	Units	% Recovery	Rec Limits
460-00-4	4-Bromofluorobenzene	.05	.05	mg/L	100	76 - 119
1868-53-7	Dibromofluoromethane	.05	.053	mg/L	105	85 - 115
2037-26-5	Toluene d8	.05	.049	mg/L	98	81 - 120
17060-07-0	1,2-Dichloroethane-d4	.05	.051	mg/L	101	72 - 119

GCAL ID	Client ID	Matrix	Collect Date/Time	Receive Date/Time
20604191705	MW-6	Water	04/18/2006 00:00	04/19/2006 09:25

8260B, Volatiles

Prep Date	Prep Batch	Prep Method	Dilution	Analyzed	By	Analytical Batch
			1	04/28/2006 10:38	VWM	321572

CAS#	Parameter	Result	RDL	MDL	Units
71-43-2	Benzene	0.045	0.00250	0.000225	mg/L
100-41-4	Ethylbenzene	0.00222J	0.00500	0.000227	mg/L
91-20-3	Naphthalene	0.131	0.00500	0.000304	mg/L
108-88-3	Toluene	0.000213U	0.00500	0.000213	mg/L
1330-20-7	Xylene (total)	0.00447J	0.010	0.000509	mg/L

CAS#	Surrogate	Conc. Spiked	Conc. Rec	Units	% Recovery	Rec Limits
460-00-4	4-Bromofluorobenzene	.05	.051	mg/L	103	75 - 120
1868-53-7	Dibromofluoromethane	.05	.049	mg/L	99	85 - 115
2037-26-5	Toluene d8	.05	.053	mg/L	106	85 - 120
17060-07-0	1,2-Dichloroethane-d4	.05	.05	mg/L	100	70 - 120

GCAL ID	Client ID	Matrix	Collect Date/Time	Receive Date/Time
20604191706	MW-7	Water	04/18/2006 00:00	04/19/2006 09:25

### 8260B, Volatiles

Prep Date	Prep Batch	Prep Method	Dilution	Analyzed	By	Analytical Batch
			1	04/28/2006 10:16	VWM	321572

CAS#	Parameter	Result	RDL	MDL	Units
71-43-2	Benzene	0.000225U	0.00250	0.000225	mg/L
100-41-4	Ethylbenzene	0.000227U	0.00500	0.000227	mg/L
91-20-3	Naphthalene	0.000304U	0.00500	0.000304	mg/L
108-88-3	Toluene	0.000213U	0.00500	0.000213	mg/L
1330-20-7	Xylene (total)	0.000509U	0.010	0.000509	mg/L

CAS#	Surrogate	Conc. Spiked	Conc. Rec	Units	% Recovery	Rec Limits
460-00-4	4-Bromofluorobenzene	.05	.05	mg/L	100	75 - 120
1868-53-7	Dibromofluoromethane	.05	.052	mg/L	104	85 - 115
2037-26-5	Toluene d8	.05	.053	mg/L	107	85 - 120
17060-07-0	1,2-Dichloroethane-d4	.05	.05	mg/L	100	70 - 120

GCAL ID	Client ID	Matrix	Collect Date/Time	Receive Date/Time
20604191707	MW-8	Water	04/18/2006 00:00	04/19/2006 09:25

8260B, Volatiles

Prep Date	Prep Batch	Prep Method	Dilution	Analyzed	By	Analytical Batch
			1	04/23/2006 11:28	VWM	321058

CAS#	Parameter	Result	RDL	MDL	Units
71-43-2	Benzene	0.000225U	0.00250	0.000225	mg/L
100-41-4	Ethylbenzene	0.000227U	0.00500	0.000227	mg/L
91-20-3	Naphthalene	0.000304U	0.00500	0.000304	mg/L
108-88-3	Toluene	0.000213U	0.00500	0.000213	mg/L
<b>79-01-6</b>	<b>Trichloroethene</b>	<b>97.9</b>	<b>5.00</b>	<b>0.270</b>	<b>ug/L</b>
1330-20-7	Xylene (total)	0.000509U	0.010	0.000509	mg/L

CAS#	Surrogate	Conc. Spiked	Conc. Rec	Units	% Recovery	Rec Limits
460-00-4	4-Bromofluorobenzene	.05	.048	mg/L	96	75 - 120
1868-53-7	Dibromofluoromethane	.05	.046	mg/L	92	85 - 115
2037-26-5	Toluene d8	.05	.052	mg/L	103	85 - 120
17060-07-0	1,2-Dichloroethane-d4	.05	.048	mg/L	96	70 - 120

## GC/MS Volatiles Quality Control Summary

Analytical Batch 320852 Prep Batch N/A		Client ID MB320852 GCAL ID 360578 Sample Type Method Blank Analytical Date 04/20/2006 23:04 Matrix Water		LCS320852 360579 LCS 04/20/2006 21:50 Water			LCS320852 360580 LCS 04/20/2006 22:14 Water						
8260B, Volatiles				Units Result	mg/L RDL	Spike Added	Result	% R	Control Limits % R	Result	% R	RPD	RPD Limit
100-41-4	Ethylbenzene	0.000227U	0.000227	0.025	0.021	85	75 - 125	0.022	88	5	20		
108-88-3	Toluene	0.000213U	0.000213	0.025	0.021	84	75 - 120	0.022	87	5	20		
1330-20-7	Xylene (total)	0.000509U	0.000509	0.075	0.064	86	75 - 130	0.066	89	3	30		
71-43-2	Benzene	0.000225U	0.000225	0.025	0.023	90	80 - 120	0.023	91	0	20		
91-20-3	Naphthalene	0.00114J	0.000304	0.025	0.023	92	55 - 140	0.023	92	0	20		
<b>Surrogate</b>													
460-00-4	4-Bromofluorobenzene	49.9	100	50	49.7	99	75 - 120	50.2	100				
1868-53-7	Dibromofluoromethane	50.6	101	50	51.7	103	85 - 115	50.8	102				
2037-26-5	Toluene d8	48.2	96	50	50.3	101	85 - 120	50.2	100				
17060-07-0	1,2-Dichloroethane-d4	49.4	99	50	49	98	70 - 120	49.1	98				

Analytical Batch 320852 Prep Batch N/A		Client ID 041206-GRW-06063-A1 GCAL ID 20604140301 Sample Type SAMPLE Analytical Date 04/20/2006 23:29 Matrix Water		041206-GRW-06063-A1 MS 20604140302 MS 04/20/2006 23:54 Water			041206-GRW-06063-A1 MSD 20604140303 MSD 04/21/2006 00:19 Water						
8260B, Volatiles				Units Result	mg/L RDL	Spike Added	Result	% R	Control Limits % R	Result	% R	RPD	RPD Limit
100-41-4	Ethylbenzene	0.00	0.000227	0.025	0.022	86	73 - 127	0.020	81	10	20		
108-88-3	Toluene	0.00	0.000213	0.025	0.021	82	77 - 122	0.020	80	5	20		
1330-20-7	Xylene (total)	0.00	0.000509	0.075	0.065	87	80 - 129	0.059	79*	10	30		
71-43-2	Benzene	0.00	0.000225	0.025	0.025	101	81 - 122	0.022	87	13	20		
91-20-3	Naphthalene	0.00	0.000304	0.025	0.025	98	54 - 138	0.026	103	4	20		
<b>Surrogate</b>													
460-00-4	4-Bromofluorobenzene			50	50.1	100	75 - 120	51	102				
1868-53-7	Dibromofluoromethane			50	52.9	106	85 - 115	53.4	107				
2037-26-5	Toluene d8			50	49.2	98	85 - 120	49.2	98				
17060-07-0	1,2-Dichloroethane-d4			50	52.7	105	70 - 120	52	104				

## GC/MS Volatiles Quality Control Summary

Analytical Batch 321058 Prep Batch N/A		Client ID GCAL ID 361454 Sample Type Method Blank Analytical Date 04/23/2006 10:04 Matrix Water		LCS321058 361455 LCS 04/23/2006 08:40 Water			
8260B, Volatiles		Units Result	mg/L RDL	Spike Added	Result	% R	Control Limits % R
100-41-4	Ethylbenzene	0.000227U	0.000227	0.025	0.025	100	75 - 125
108-88-3	Toluene	0.000213U	0.000213	0.025	0.025	100	75 - 120
1330-20-7	Xylene (total)	0.000509U	0.000509	0.075	0.077	102	75 - 130
71-43-2	Benzene	0.000225U	0.000225	0.025	0.024	97	80 - 120
79-01-6	Trichloroethene	0.270U	0.270	25.0	24.4	98	70 - 125
91-20-3	Naphthalene	0.000304U	0.000304	0.025	0.030	120	55 - 140
<b>Surrogate</b>							
460-00-4	4-Bromofluorobenzene	51.2	102	50	52.2	104	75 - 120
1868-53-7	Dibromofluoromethane	47	94	50	43	86	85 - 115
2037-26-5	Toluene d8	52.9	106	50	53.7	107	85 - 120
17060-07-0	1,2-Dichloroethane-d4	48.7	97	50	47.2	94	70 - 120

Analytical Batch 321058 Prep Batch N/A		Client ID GCAL ID 20604191707 Sample Type SAMPLE Analytical Date 04/23/2006 11:28 Matrix Water		359691MS 361488 MS 04/23/2006 14:47 Water			359691MSD 361489 MSD 04/23/2006 15:09 Water				
8260B, Volatiles		Units Result	mg/L RDL	Spike Added	Result	% R	Control Limits % R	Result	% R	RPD	RPD Limit
100-41-4	Ethylbenzene	0.00	0.000227	0.025	0.019	76	73 - 127	0.022	88	15	20
108-88-3	Toluene	0.00	0.000213	0.025	0.020	82	77 - 122	0.024	95	18	20
1330-20-7	Xylene (total)	0.00	0.000509	0.075	0.053	71*	80 - 129	0.066	88	22	30
71-43-2	Benzene	0.00	0.000225	0.025	0.021	82	81 - 122	0.024	95	13	20
79-01-6	Trichloroethene	97.9	0.270	25.0	85.1	-50*	70 - 127	99.2	5*	15	20
91-20-3	Naphthalene	0.00	0.000304	0.025	0.022	87	54 - 138	0.026	106	17	20
<b>Surrogate</b>											
460-00-4	4-Bromofluorobenzene	.048	96	50	48.5	97	75 - 120	49.1	98		
1868-53-7	Dibromofluoromethane	.046	92	50	50.1	100	85 - 115	49	98		
2037-26-5	Toluene d8	.052	103	50	51.7	103	85 - 120	53.5	107		
17060-07-0	1,2-Dichloroethane-d4	.048	96	50	52.5	105	70 - 120	50.6	101		

## GC/MS Volatiles Quality Control Summary

Analytical Batch 321572 Prep Batch N/A		Client ID MB321572 GCAL ID 363288 Sample Type Method Blank Analytical Date 04/28/2006 07:17 Matrix Water			LCS321572 363289 LCS 04/28/2006 06:35 Water			LCSD321572 363290 LCSD 04/28/2006 06:56 Water			
8260B, Volatiles		Units Result	mg/L RDL	Spike Added	Result	% R	Control Limits % R	Result	% R	RPD	RPD Limit
100-41-4	Ethylbenzene	0.000227U	0.000227	0.025	0.023	94	75 - 125	0.024	94	4	20
108-88-3	Toluene	0.000213U	0.000213	0.025	0.023	93	75 - 120	0.024	94	4	20
1330-20-7	Xylene (total)	0.000509U	0.000509	0.075	0.071	95	75 - 130	0.072	96	1	30
71-43-2	Benzene	0.000225U	0.000225	0.025	0.023	91	80 - 120	0.023	92	0	20
91-20-3	Naphthalene	0.000304U	0.000304	0.025	0.027	107	55 - 140	0.028	111	4	20
<b>Surrogate</b>											
460-00-4	4-Bromofluorobenzene	51.2	102	50	52	104	75 - 120	52.1	104		
1868-53-7	Dibromofluoromethane	50.2	100	50	48.5	97	85 - 115	49.3	99		
2037-26-5	Toluene d8	54.5	109	50	53.8	108	85 - 120	54.3	109		
17060-07-0	1,2-Dichloroethane-d4	49.4	99	50	48.4	97	70 - 120	48.4	97		

**To:** Aerostar

**Job ID:** Aerostar - Brookley

**Attn:** Emilie Wien

**GCAL Report** 206101914



**Report Date** 10/25/2006

ANALYTICAL RESULTS BY

GULF COAST ANALYTICAL LABORATORIES, INC.

**Deliver To** Aerostar  
803 Government St  
Suite A  
Mobile, AL 36602

**Attn** Emilie Wien

## CASE NARRATIVE

**Client:** Aerostar      **Report:** 206101914

Gulf Coast Analytical Laboratories received and analyzed the sample(s) listed on the sample cross-reference page of this report. Receipt of the sample(s) is documented by the attached chain of custody. This applies only to the sample(s) listed in this report. No sample integrity or quality control exceptions were identified unless noted below.

### **VOLATILES MASS SPECTROMETRY**

In the SW-846 8260B analysis, samples 20610191401 (MW-1) and 20610191408 (DUPLICATE) had to be diluted to bracket target compounds within the calibration range of the instrument. The dilutions are reflected in elevated detection limits.

In the SW-846 8260B analysis, the recovery for the surrogate, Toluene d8 was above the upper control limit for samples 20610191402 (MW-2), 20610191403 (MW-3), 20610191404 (MW-5), 20610191407 (MW-8), and 20610191409 (TRIP). All other surrogate recoveries were acceptable for these samples.

In the SW-846 8260B analysis for analytical batch 335245, the recovery for the surrogate, Toluene d8 was above the upper control limit for the method blank. All other surrogate recoveries were acceptable for this batch QC sample.

# Laboratory Endorsement

Sample analysis was performed in accordance with approved methodologies provided by the Environmental Protection Agency or other recognized agencies. The samples and their corresponding extracts will be maintained for a period of 30 days unless otherwise arranged. Following this retention period the samples will be disposed in accordance with GCAL's Standard Operating Procedures.

## Common Abbreviations Utilized in this Report

<b>ND</b>	Indicates the result was Not Detected at the specified RDL
<b>DO</b>	Indicates the result was Diluted Out
<b>MI</b>	Indicates the result was subject to Matrix Interference
<b>TNTC</b>	Indicates the result was Too Numerous To Count
<b>SUBC</b>	Indicates the analysis was Sub-Contracted
<b>FLD</b>	Indicates the analysis was performed in the Field
<b>PQL</b>	Practical Quantitation Limit
<b>MDL</b>	Method Detection Limit
<b>RDL</b>	Reporting Detection Limit
<b>00:00</b>	Reported as a time equivalent to 12:00 AM

## Reporting Flags Utilized in this Report

<b>J</b>	Indicates an estimated value
<b>U</b>	Indicates the compound was analyzed for but not detected
<b>B</b>	(ORGANICS) Indicates the analyte was detected in the associated Method Blank
<b>B</b>	(INORGANICS) Indicates the result is between the RDL and MDL

Sample receipt at GCAL is documented through the attached chain of custody. In accordance with [ISO Guide 25](#) and [NELAC](#), this report shall be reproduced only in full and with the written permission of GCAL. The results contained within this report relate only to the samples reported. The documented results are presented within this report.

This report pertains only to the samples listed in the Report Sample Summary and should be retained as a permanent record thereof. The results contained within this report are intended for the use of the client. Any unauthorized use of the information contained in this report is prohibited.

I certify that this data package is in compliance with the terms and conditions of the contract and Statement of Work both technically and for completeness, for other than the conditions in the case narrative. Release of the data contained in this hardcopy data package and in the computer-readable data submitted has been authorized by the Quality Assurance Manager or his/her designee, as verified by the following signature.



---

CURTIS EKKER  
DATA VALIDATION MANAGER  
GCAL REPORT 206101914

THIS REPORT CONTAINS \_\_\_\_\_ PAGES.

# Report Sample Summary

GCAL ID	Client ID	Matrix	Collect Date/Time	Receive Date/Time
20610191401	MW-1	Water	10/18/2006 09:58	10/19/2006 09:25
20610191402	MW-2	Water	10/18/2006 10:39	10/19/2006 09:25
20610191403	MW-3	Water	10/18/2006 11:13	10/19/2006 09:25
20610191404	MW-5	Water	10/18/2006 11:41	10/19/2006 09:25
20610191405	MW-6	Water	10/18/2006 12:16	10/19/2006 09:25
20610191406	MW-7	Water	10/18/2006 09:22	10/19/2006 09:25
20610191407	MW-8	Water	10/18/2006 13:27	10/19/2006 09:25
20610191408	DUPLICATE	Water	10/18/2006 00:00	10/19/2006 09:25
20610191409	TRIP	Water		10/19/2006 09:25

# Summary of Compounds Detected

GCAL ID	Client ID	Matrix	Collect Date/Time	Receive Date/Time
20610191401	MW-1	Water	10/18/2006 09:58	10/19/2006 09:25

## 8260B, Volatiles

CAS#	Parameter	Result	RDL	MDL	Units
71-43-2	Benzene	0.110	0.013	0.00113	mg/L
100-41-4	Ethylbenzene	0.611	0.025	0.00114	mg/L
91-20-3	Naphthalene	0.300	0.025	0.00152	mg/L
108-88-3	Toluene	0.016J	0.025	0.00107	mg/L
1330-20-7	Xylene (total)	0.641	0.050	0.00255	mg/L

GCAL ID	Client ID	Matrix	Collect Date/Time	Receive Date/Time
20610191402	MW-2	Water	10/18/2006 10:39	10/19/2006 09:25

## 8260B, Volatiles

CAS#	Parameter	Result	RDL	MDL	Units
100-41-4	Ethylbenzene	0.00466J	0.00500	0.000227	mg/L
91-20-3	Naphthalene	0.00708	0.00500	0.000304	mg/L
1330-20-7	Xylene (total)	0.00875J	0.010	0.000509	mg/L

GCAL ID	Client ID	Matrix	Collect Date/Time	Receive Date/Time
20610191404	MW-5	Water	10/18/2006 11:41	10/19/2006 09:25

## 8260B, Volatiles

CAS#	Parameter	Result	RDL	MDL	Units
100-41-4	Ethylbenzene	0.00272J	0.00500	0.000227	mg/L
1330-20-7	Xylene (total)	0.00601J	0.010	0.000509	mg/L

GCAL ID	Client ID	Matrix	Collect Date/Time	Receive Date/Time
20610191405	MW-6	Water	10/18/2006 12:16	10/19/2006 09:25

## 8260B, Volatiles

CAS#	Parameter	Result	RDL	MDL	Units
71-43-2	Benzene	0.043	0.00250	0.000225	mg/L
91-20-3	Naphthalene	0.095	0.00500	0.000304	mg/L
1330-20-7	Xylene (total)	0.00582J	0.010	0.000509	mg/L

GCAL ID	Client ID	Matrix	Collect Date/Time	Receive Date/Time
20610191406	MW-7	Water	10/18/2006 09:22	10/19/2006 09:25

## 8260B, Volatiles

CAS#	Parameter	Result	RDL	MDL	Units
91-20-3	Naphthalene	0.00539	0.00500	0.000304	mg/L

## Summary of Compounds Detected (con't)

GCAL ID	Client ID	Matrix	Collect Date/Time	Receive Date/Time
20610191407	MW-8	Water	10/18/2006 13:27	10/19/2006 09:25

### 8260B, Volatiles

CAS#	Parameter	Result	RDL	MDL	Units
79-01-6	Trichloroethene	0.083	0.00500	0.000270	mg/L

GCAL ID	Client ID	Matrix	Collect Date/Time	Receive Date/Time
20610191408	DUPLICATE	Water	10/18/2006 00:00	10/19/2006 09:25

### 8260B, Volatiles

CAS#	Parameter	Result	RDL	MDL	Units
71-43-2	Benzene	0.116	0.013	0.00113	mg/L
100-41-4	Ethylbenzene	0.824	0.025	0.00114	mg/L
91-20-3	Naphthalene	0.330	0.025	0.00152	mg/L
108-88-3	Toluene	0.018J	0.025	0.00107	mg/L
1330-20-7	Xylene (total)	0.837	0.050	0.00255	mg/L

GCAL ID	Client ID	Matrix	Collect Date/Time	Receive Date/Time
20610191401	MW-1	Water	10/18/2006 09:58	10/19/2006 09:25

8260B, Volatiles

Prep Date	Prep Batch	Prep Method	Dilution	Analyzed	By	Analytical Batch
			5	10/24/2006 05:16	KCB	335245

CAS#	Parameter	Result	RDL	MDL	Units
71-43-2	Benzene	0.110	0.013	0.00113	mg/L
100-41-4	Ethylbenzene	0.611	0.025	0.00114	mg/L
91-20-3	Naphthalene	0.300	0.025	0.00152	mg/L
108-88-3	Toluene	0.016J	0.025	0.00107	mg/L
79-01-6	Trichloroethene	0.00135U	0.025	0.00135	mg/L
1330-20-7	Xylene (total)	0.641	0.050	0.00255	mg/L

CAS#	Surrogate	Conc. Spiked	Conc. Rec	Units	% Recovery	Rec Limits
460-00-4	4-Bromofluorobenzene	.25	.28	mg/L	112	75 - 120
1868-53-7	Dibromofluoromethane	.25	.27	mg/L	108	85 - 115
2037-26-5	Toluene d8	.25	.285	mg/L	114	85 - 120
17060-07-0	1,2-Dichloroethane-d4	.25	.27	mg/L	108	70 - 120

GCAL ID	Client ID	Matrix	Collect Date/Time	Receive Date/Time
20610191402	MW-2	Water	10/18/2006 10:39	10/19/2006 09:25

8260B, Volatiles

Prep Date	Prep Batch	Prep Method	Dilution	Analyzed	By	Analytical Batch
			1	10/24/2006 05:38	KCB	335245

CAS#	Parameter	Result	RDL	MDL	Units
71-43-2	Benzene	0.000225U	0.00250	0.000225	mg/L
<b>100-41-4</b>	<b>Ethylbenzene</b>	<b>0.00466J</b>	<b>0.00500</b>	<b>0.000227</b>	<b>mg/L</b>
<b>91-20-3</b>	<b>Naphthalene</b>	<b>0.00708</b>	<b>0.00500</b>	<b>0.000304</b>	<b>mg/L</b>
108-88-3	Toluene	0.000213U	0.00500	0.000213	mg/L
79-01-6	Trichloroethene	0.000270U	0.00500	0.000270	mg/L
<b>1330-20-7</b>	<b>Xylene (total)</b>	<b>0.00875J</b>	<b>0.010</b>	<b>0.000509</b>	<b>mg/L</b>

CAS#	Surrogate	Conc. Spiked	Conc. Rec	Units	% Recovery	Rec Limits
460-00-4	4-Bromofluorobenzene	.05	.052	mg/L	104	75 - 120
1868-53-7	Dibromofluoromethane	.05	.052	mg/L	105	85 - 115
2037-26-5	Toluene d8	.05	.061	mg/L	<b>121*</b>	85 - 120
17060-07-0	1,2-Dichloroethane-d4	.05	.054	mg/L	108	70 - 120

GCAL ID	Client ID	Matrix	Collect Date/Time	Receive Date/Time
20610191403	MW-3	Water	10/18/2006 11:13	10/19/2006 09:25

8260B, Volatiles

Prep Date	Prep Batch	Prep Method	Dilution	Analyzed	By	Analytical Batch
			1	10/24/2006 06:01	KCB	335245

CAS#	Parameter	Result	RDL	MDL	Units
71-43-2	Benzene	0.000225U	0.00250	0.000225	mg/L
100-41-4	Ethylbenzene	0.000227U	0.00500	0.000227	mg/L
91-20-3	Naphthalene	0.000304U	0.00500	0.000304	mg/L
108-88-3	Toluene	0.000213U	0.00500	0.000213	mg/L
79-01-6	Trichloroethene	0.000270U	0.00500	0.000270	mg/L
1330-20-7	Xylene (total)	0.000509U	0.010	0.000509	mg/L

CAS#	Surrogate	Conc. Spiked	Conc. Rec	Units	% Recovery	Rec Limits
460-00-4	4-Bromofluorobenzene	.05	.05	mg/L	100	75 - 120
1868-53-7	Dibromofluoromethane	.05	.053	mg/L	107	85 - 115
2037-26-5	Toluene d8	.05	.062	mg/L	124*	85 - 120
17060-07-0	1,2-Dichloroethane-d4	.05	.053	mg/L	107	70 - 120

GCAL ID	Client ID	Matrix	Collect Date/Time	Receive Date/Time
20610191404	MW-5	Water	10/18/2006 11:41	10/19/2006 09:25

8260B, Volatiles

Prep Date	Prep Batch	Prep Method	Dilution	Analyzed	By	Analytical Batch
			1	10/24/2006 06:23	KCB	335245

CAS#	Parameter	Result	RDL	MDL	Units
71-43-2	Benzene	0.000225U	0.00250	0.000225	mg/L
<b>100-41-4</b>	<b>Ethylbenzene</b>	<b>0.00272J</b>	<b>0.00500</b>	<b>0.000227</b>	<b>mg/L</b>
91-20-3	Naphthalene	0.000304U	0.00500	0.000304	mg/L
108-88-3	Toluene	0.000213U	0.00500	0.000213	mg/L
79-01-6	Trichloroethene	0.000270U	0.00500	0.000270	mg/L
<b>1330-20-7</b>	<b>Xylene (total)</b>	<b>0.00601J</b>	<b>0.010</b>	<b>0.000509</b>	<b>mg/L</b>

CAS#	Surrogate	Conc. Spiked	Conc. Rec	Units	% Recovery	Rec Limits
460-00-4	4-Bromofluorobenzene	.05	.052	mg/L	104	75 - 120
1868-53-7	Dibromofluoromethane	.05	.053	mg/L	106	85 - 115
2037-26-5	Toluene d8	.05	.062	mg/L	<b>125*</b>	85 - 120
17060-07-0	1,2-Dichloroethane-d4	.05	.053	mg/L	106	70 - 120

GCAL ID	Client ID	Matrix	Collect Date/Time	Receive Date/Time
20610191405	MW-6	Water	10/18/2006 12:16	10/19/2006 09:25

8260B, Volatiles

Prep Date	Prep Batch	Prep Method	Dilution	Analyzed	By	Analytical Batch
			1	10/24/2006 06:45	KCB	335245

CAS#	Parameter	Result	RDL	MDL	Units
<b>71-43-2</b>	<b>Benzene</b>	<b>0.043</b>	<b>0.00250</b>	<b>0.000225</b>	<b>mg/L</b>
100-41-4	Ethylbenzene	0.000227U	0.00500	0.000227	mg/L
<b>91-20-3</b>	<b>Naphthalene</b>	<b>0.095</b>	<b>0.00500</b>	<b>0.000304</b>	<b>mg/L</b>
108-88-3	Toluene	0.000213U	0.00500	0.000213	mg/L
79-01-6	Trichloroethene	0.000270U	0.00500	0.000270	mg/L
<b>1330-20-7</b>	<b>Xylene (total)</b>	<b>0.00582J</b>	<b>0.010</b>	<b>0.000509</b>	<b>mg/L</b>

CAS#	Surrogate	Conc. Spiked	Conc. Rec	Units	% Recovery	Rec Limits
460-00-4	4-Bromofluorobenzene	.05	.053	mg/L	105	75 - 120
1868-53-7	Dibromofluoromethane	.05	.053	mg/L	107	85 - 115
2037-26-5	Toluene d8	.05	.06	mg/L	120	85 - 120
17060-07-0	1,2-Dichloroethane-d4	.05	.054	mg/L	109	70 - 120

GCAL ID	Client ID	Matrix	Collect Date/Time	Receive Date/Time
20610191406	MW-7	Water	10/18/2006 09:22	10/19/2006 09:25

8260B, Volatiles

Prep Date	Prep Batch	Prep Method	Dilution	Analyzed	By	Analytical Batch
			1	10/24/2006 07:07	KCB	335245

CAS#	Parameter	Result	RDL	MDL	Units
71-43-2	Benzene	0.000225U	0.00250	0.000225	mg/L
100-41-4	Ethylbenzene	0.000227U	0.00500	0.000227	mg/L
<b>91-20-3</b>	<b>Naphthalene</b>	<b>0.00539</b>	<b>0.00500</b>	<b>0.000304</b>	<b>mg/L</b>
108-88-3	Toluene	0.000213U	0.00500	0.000213	mg/L
79-01-6	Trichloroethene	0.000270U	0.00500	0.000270	mg/L
1330-20-7	Xylene (total)	0.000509U	0.010	0.000509	mg/L

CAS#	Surrogate	Conc. Spiked	Conc. Rec	Units	% Recovery	Rec Limits
460-00-4	4-Bromofluorobenzene	.05	.048	mg/L	97	75 - 120
1868-53-7	Dibromofluoromethane	.05	.051	mg/L	101	85 - 115
2037-26-5	Toluene d8	.05	.059	mg/L	118	85 - 120
17060-07-0	1,2-Dichloroethane-d4	.05	.052	mg/L	103	70 - 120

GCAL ID	Client ID	Matrix	Collect Date/Time	Receive Date/Time
20610191407	MW-8	Water	10/18/2006 13:27	10/19/2006 09:25

8260B, Volatiles

Prep Date	Prep Batch	Prep Method	Dilution	Analyzed	By	Analytical Batch
			1	10/24/2006 07:30	KCB	335245

CAS#	Parameter	Result	RDL	MDL	Units
71-43-2	Benzene	0.000225U	0.00250	0.000225	mg/L
100-41-4	Ethylbenzene	0.000227U	0.00500	0.000227	mg/L
91-20-3	Naphthalene	0.000304U	0.00500	0.000304	mg/L
108-88-3	Toluene	0.000213U	0.00500	0.000213	mg/L
<b>79-01-6</b>	<b>Trichloroethene</b>	<b>0.083</b>	<b>0.00500</b>	<b>0.000270</b>	<b>mg/L</b>
1330-20-7	Xylene (total)	0.000509U	0.010	0.000509	mg/L

CAS#	Surrogate	Conc. Spiked	Conc. Rec	Units	% Recovery	Rec Limits
460-00-4	4-Bromofluorobenzene	.05	.049	mg/L	98	75 - 120
1868-53-7	Dibromofluoromethane	.05	.052	mg/L	105	85 - 115
2037-26-5	Toluene d8	.05	.062	mg/L	<b>125*</b>	85 - 120
17060-07-0	1,2-Dichloroethane-d4	.05	.054	mg/L	107	70 - 120

GCAL ID	Client ID	Matrix	Collect Date/Time	Receive Date/Time
20610191408	DUPLICATE	Water	10/18/2006 00:00	10/19/2006 09:25

8260B, Volatiles

Prep Date	Prep Batch	Prep Method	Dilution	Analyzed	By	Analytical Batch
			5	10/24/2006 07:52	KCB	335245

CAS#	Parameter	Result	RDL	MDL	Units
71-43-2	Benzene	0.116	0.013	0.00113	mg/L
100-41-4	Ethylbenzene	0.824	0.025	0.00114	mg/L
91-20-3	Naphthalene	0.330	0.025	0.00152	mg/L
108-88-3	Toluene	0.018J	0.025	0.00107	mg/L
79-01-6	Trichloroethene	0.00135U	0.025	0.00135	mg/L
1330-20-7	Xylene (total)	0.837	0.050	0.00255	mg/L

CAS#	Surrogate	Conc. Spiked	Conc. Rec	Units	% Recovery	Rec Limits
460-00-4	4-Bromofluorobenzene	.25	.268	mg/L	107	75 - 120
1868-53-7	Dibromofluoromethane	.25	.256	mg/L	102	85 - 115
2037-26-5	Toluene d8	.25	.28	mg/L	112	85 - 120
17060-07-0	1,2-Dichloroethane-d4	.25	.269	mg/L	108	70 - 120

<b>GCAL ID</b>	<b>Client ID</b>	<b>Matrix</b>	<b>Collect Date/Time</b>	<b>Receive Date/Time</b>
20610191409	TRIP	Water		10/19/2006 09:25

8260B, Volatiles

<b>Prep Date</b>	<b>Prep Batch</b>	<b>Prep Method</b>	<b>Dilution</b>	<b>Analyzed</b>	<b>By</b>	<b>Analytical Batch</b>
			1	10/24/2006 08:59	ABD	335245

CAS#	Parameter	Result	RDL	MDL	Units
71-43-2	Benzene	0.000225U	0.00250	0.000225	mg/L
100-41-4	Ethylbenzene	0.000227U	0.00500	0.000227	mg/L
91-20-3	Naphthalene	0.000304U	0.00500	0.000304	mg/L
108-88-3	Toluene	0.000213U	0.00500	0.000213	mg/L
79-01-6	Trichloroethene	0.000270U	0.00500	0.000270	mg/L
1330-20-7	Xylene (total)	0.000509U	0.010	0.000509	mg/L

CAS#	Surrogate	Conc. Spiked	Conc. Rec	Units	% Recovery	Rec Limits
460-00-4	4-Bromofluorobenzene	.05	.05	mg/L	99	75 - 120
1868-53-7	Dibromofluoromethane	.05	.053	mg/L	106	85 - 115
2037-26-5	Toluene d8	.05	.063	mg/L	126*	85 - 120
17060-07-0	1,2-Dichloroethane-d4	.05	.054	mg/L	107	70 - 120

## GC/MS Volatiles Quality Control Summary

Analytical Batch 335245 Prep Batch N/A		Client ID MB335245 GCAL ID 421385 Sample Type Method Blank Analytical Date 10/24/2006 00:26 Matrix Water		LCS335245 421386 LCS 10/23/2006 23:20 Water			LCSD335245 421387 LCSD 10/23/2006 23:42 Water						
8260B, Volatiles				Units Result	mg/L RDL	Spike Added	Result	% R	Control Limits % R	Result	% R	RPD	RPD Limit
100-41-4	Ethylbenzene	0.000227U	0.000227	0.025	0.025	101	75 - 125	0.025	102	0	20		
1330-20-7	Xylene (total)	0.000509U	0.000509	0.075	0.067	89	75 - 130	0.067	90	0	30		
91-20-3	Naphthalene	0.000304U	0.000304	0.025	0.019	76	55 - 140	0.019	74	0	20		
71-43-2	Benzene	0.000225U	0.000225	0.025	0.025	100	80 - 120	0.026	103	4	20		
79-01-6	Trichloroethene	0.000270U	0.000270	0.025	0.027	107	70 - 125	0.028	112	4	20		
108-88-3	Toluene	0.000213U	0.000213	0.025	0.026	103	75 - 120	0.026	104	0	20		
<b>Surrogate</b>													
460-00-4	4-Bromofluorobenzene	52.1	104	50	50.5	101	75 - 120	51.1	102				
1868-53-7	Dibromofluoromethane	52.3	105	50	51.4	103	85 - 115	52.4	105				
2037-26-5	Toluene d8	65.2	130*	50	53	106	85 - 120	53.8	108				
17060-07-0	1,2-Dichloroethane-d4	52	104	50	51	102	70 - 120	53.1	106				

Analytical Batch 335245 Prep Batch N/A		Client ID SOUTH CHICOT HEADER GCAL ID 20610134716 Sample Type SAMPLE Analytical Date 10/24/2006 00:48 Matrix Water		418089MS 421388 MS 10/24/2006 01:11 Water			418089MSD 421389 MSD 10/24/2006 01:33 Water						
8260B, Volatiles				Units Result	mg/L RDL	Spike Added	Result	% R	Control Limits % R	Result	% R	RPD	RPD Limit
100-41-4	Ethylbenzene	0.00	0.000227	0.025	0.026	102	73 - 127	0.024	94	8	20		
1330-20-7	Xylene (total)	0.00	0.000509	0.075	0.066	88	80 - 129	0.063	84	5	30		
71-43-2	Benzene	0.00	0.000225	0.025	0.025	101	81 - 122	0.024	95	4	20		
79-01-6	Trichloroethene	0.00	0.000270	0.025	0.029	114	70 - 127	0.025	100	15	20		
108-88-3	Toluene	0.00	0.000213	0.025	0.026	105	77 - 122	0.026	104	0	20		
<b>Surrogate</b>													
460-00-4	4-Bromofluorobenzene			50	51.9	104	75 - 120	51.3	103				
1868-53-7	Dibromofluoromethane			50	52.7	105	85 - 115	51.8	104				
2037-26-5	Toluene d8			50	53.2	106	85 - 120	53.8	108				
17060-07-0	1,2-Dichloroethane-d4			50	53.3	107	70 - 120	53.4	107				

Labnet/4569/206101914/10-30-06

**Chain of Custody Record**

Lab Report No.:

Company: <b>AEROSTAR</b>				<b>Gulf Coast LabNet, Inc.</b> An Environmental Lab Services Co. Phone: (251) 625-1331 Fax: (251) 625-1299				Modified from DEP Form #: 62-770.900(2)				Page 1 of 1	
Address: <b>803 GOVT. ST., STE. A MOBILE, AL 36602</b>								Project Name: <b>BROOKLEY FIELD</b>				Location: <b>MOBILE, AL</b>	
Attn: <b>EMILIE WIEN</b>				Phone: _____				FDEP Facility No.:				Project No.:	
Sampled by [Print Name]/Affiliation: <b>Client</b>				Sampler Signature: _____				8260 DTJEX (ALAPL) Add TCE H per Dept.				← Preservative ← Analysis <b>REQUESTED DUE DATE</b>	
Item No.	Field ID No.	Sampled Date	Sampled Time	Grab or Comp.	Matrix Codes	No. Cont.					Remarks	Lab. No.	
1	MW-1	10-18-06	958	G	GW	2	X					REPORT IN mg/L.	1
2	MW-2	10-18-06	1039				X						2
3	MW-3	10-18-06	1113				X						3
4	MW-5	10-18-06	1141				X						4
5	MW-6	10-18-06	1216				X						5
6	MW-7	10-18-06	922				X						6
7	MW-8	10-18-06	1327				X						7
8	DUPLICATE	10-18-06				2	X						8
9	TRIP					2	X						9
Shipment Method				18				← Total Number of Containers					
Out: / /	Via:	Item #	Relinquished by / Affiliation	Date	Time	Accepted by / Affiliation	Date	Time					
Returned: / /	Via:			10-18-06	1430	<i>[Signature]</i> GCL	10-18-06	1430					
Additional Comments						<i>[Signature]</i> GCL	10-18-06	1800	FedEx j.d.u.				
						<i>[Signature]</i> FedEx j.d.u.	10-19-06	925	<i>[Signature]</i> GCL	10-19-06	925		
Cooler No.(s) / Temperature(s) (°C)				3'				Sampling Kit No.				Equipment ID No.	
								5796					
MATRIX CODES: A = Air GW = Groundwater SE = Sediment SO = Soil SW = Surface Water W = Water (Blanks) O = Other (specify)													
PRESERVATIVE CODES: H = Hydrochloric acid + ice I = Ice only N = Nitric acid + ice S = Sulfuric acid + ice O = Other (specify)													

# Report Sample Summary

GCAL ID	Client ID	Matrix	Collect Date/Time	Receive Date/Time
20611282901	MW-9	Water	11/22/2006 00:00	11/28/2006 09:05
20611282902	MW-10	Water	11/22/2006 00:00	11/28/2006 09:05
20611282903	MW-11	Water	11/22/2006 00:00	11/28/2006 09:05
20611282904	MW-12	Water	11/22/2006 00:00	11/28/2006 09:05
20611282905	MS MW-9	Water	11/22/2006 00:00	11/28/2006 09:05
20611282906	MSD MW-9	Water	11/22/2006 00:00	11/28/2006 09:05
20611282907	DUP	Water	11/22/2006 00:00	11/28/2006 09:05
20611282908	TRIP	Water	11/22/2006 00:00	11/28/2006 09:05
20611282909	RINSATE	Water	11/22/2006 00:00	11/28/2006 09:05
20611282910	FIELD BLANK	Water	11/22/2006 00:00	11/28/2006 09:05

# Summary of Compounds Detected

GCAL ID	Client ID	Matrix	Collect Date/Time	Receive Date/Time
20611282902	MW-10	Water	11/22/2006 00:00	11/28/2006 09:05

## 8260B, Volatiles

CAS#	Parameter	Result	RDL	MDL	Units
127-18-4	Tetrachloroethene	0.00490	0.00100	0.0000720	mg/L
79-01-6	Trichloroethene	0.011	0.00100	0.0000240	mg/L
75-01-4	Vinyl chloride	0.00150	0.00100	0.0000520	mg/L
156-59-2	cis-1,2-Dichloroethene	0.00580	0.00100	0.0000510	mg/L

GCAL ID	Client ID	Matrix	Collect Date/Time	Receive Date/Time
20611282903	MW-11	Water	11/22/2006 00:00	11/28/2006 09:05

## 8260B, Volatiles

CAS#	Parameter	Result	RDL	MDL	Units
79-01-6	Trichloroethene	0.063	0.00400	0.0000960	mg/L

GCAL ID	Client ID	Matrix	Collect Date/Time	Receive Date/Time
20611282905	MS MW-9	Water	11/22/2006 00:00	11/28/2006 09:05

## 8260B, Volatiles

CAS#	Parameter	Result	RDL	MDL	Units
630-20-6	1,1,1,2-Tetrachloroethane	0.00974	0.00100	0.0000510	mg/L
71-55-6	1,1,1-Trichloroethane	0.00966	0.00100	0.0000550	mg/L
79-34-5	1,1,2,2-Tetrachloroethane	0.00963	0.00100	0.0000490	mg/L
79-00-5	1,1,2-Trichloroethane	0.00959	0.00100	0.0000730	mg/L
75-34-3	1,1-Dichloroethane	0.00960	0.00100	0.0000650	mg/L
75-35-4	1,1-Dichloroethene	0.00969	0.00100	0.0000220	mg/L
96-18-4	1,2,3-Trichloropropane	0.00975	0.00100	0.0000320	mg/L
95-50-1	1,2-Dichlorobenzene	0.011	0.00100	0.0000470	mg/L
107-06-2	1,2-Dichloroethane	0.00988	0.00100	0.0000280	mg/L
78-87-5	1,2-Dichloropropane	0.00982	0.00100	0.0000330	mg/L
541-73-1	1,3-Dichlorobenzene	0.010	0.00100	0.0000240	mg/L
106-46-7	1,4-Dichlorobenzene	0.010	0.00100	0.0000550	mg/L
108-86-1	Bromobenzene	0.010	0.00100	0.0000200	mg/L
75-27-4	Bromodichloromethane	0.010	0.00100	0.0000200	mg/L
75-25-2	Bromoform	0.00927	0.00100	0.0000890	mg/L
74-83-9	Bromomethane	0.010	0.00100	0.0000530	mg/L
56-23-5	Carbon tetrachloride	0.010	0.00100	0.0000310	mg/L
108-90-7	Chlorobenzene	0.00998	0.00100	0.0000430	mg/L
75-00-3	Chloroethane	0.00964	0.00100	0.0000970	mg/L
67-66-3	Chloroform	0.00979	0.000300	0.0000470	mg/L
74-87-3	Chloromethane	0.00925	0.00100	0.0000930	mg/L
124-48-1	Dibromochloromethane	0.011	0.00100	0.0000220	mg/L
74-95-3	Dibromomethane	0.010	0.00100	0.0000740	mg/L
75-71-8	Dichlorodifluoromethane	0.00982	0.00100	0.0000340	mg/L
10061-01-5	cis-1,3-Dichloropropene	0.00947	0.00100	0.0000400	mg/L
10061-02-6	trans-1,3-Dichloropropene	0.00938	0.00100	0.0000320	mg/L
75-09-2	Methylene chloride	0.00892	0.00100	0.0000780	mg/L
127-18-4	Tetrachloroethene	0.010	0.00100	0.0000720	mg/L

# Summary of Compounds Detected (con't)

GCAL ID	Client ID	Matrix	Collect Date/Time	Receive Date/Time
20611282905	MS MW-9	Water	11/22/2006 00:00	11/28/2006 09:05

## 8260B, Volatiles

CAS#	Parameter	Result	RDL	MDL	Units
79-01-6	Trichloroethene	0.011	0.00100	0.0000240	mg/L
75-69-4	Trichlorofluoromethane	0.00975	0.00100	0.0000270	mg/L
75-01-4	Vinyl chloride	0.010	0.00100	0.0000520	mg/L
156-59-2	cis-1,2-Dichloroethene	0.010	0.00100	0.0000510	mg/L
156-60-5	trans-1,2-Dichloroethene	0.00982	0.00100	0.0000370	mg/L

GCAL ID	Client ID	Matrix	Collect Date/Time	Receive Date/Time
20611282906	MSD MW-9	Water	11/22/2006 00:00	11/28/2006 09:05

## 8260B, Volatiles

CAS#	Parameter	Result	RDL	MDL	Units
630-20-6	1,1,1,2-Tetrachloroethane	0.010	0.00100	0.0000510	mg/L
71-55-6	1,1,1-Trichloroethane	0.00989	0.00100	0.0000550	mg/L
79-34-5	1,1,2,2-Tetrachloroethane	0.010	0.00100	0.0000490	mg/L
79-00-5	1,1,2-Trichloroethane	0.00967	0.00100	0.0000730	mg/L
75-34-3	1,1-Dichloroethane	0.010	0.00100	0.0000650	mg/L
75-35-4	1,1-Dichloroethene	0.010	0.00100	0.0000220	mg/L
96-18-4	1,2,3-Trichloropropane	0.00991	0.00100	0.0000320	mg/L
95-50-1	1,2-Dichlorobenzene	0.011	0.00100	0.0000470	mg/L
107-06-2	1,2-Dichloroethane	0.010	0.00100	0.0000280	mg/L
78-87-5	1,2-Dichloropropane	0.010	0.00100	0.0000330	mg/L
541-73-1	1,3-Dichlorobenzene	0.010	0.00100	0.0000240	mg/L
106-46-7	1,4-Dichlorobenzene	0.010	0.00100	0.0000550	mg/L
108-86-1	Bromobenzene	0.011	0.00100	0.0000200	mg/L
75-27-4	Bromodichloromethane	0.010	0.00100	0.0000200	mg/L
75-25-2	Bromoform	0.00950	0.00100	0.0000890	mg/L
74-83-9	Bromomethane	0.00968	0.00100	0.0000530	mg/L
56-23-5	Carbon tetrachloride	0.010	0.00100	0.0000310	mg/L
108-90-7	Chlorobenzene	0.010	0.00100	0.0000430	mg/L
75-00-3	Chloroethane	0.010	0.00100	0.0000970	mg/L
67-66-3	Chloroform	0.010	0.000300	0.0000470	mg/L
74-87-3	Chloromethane	0.00587	0.00100	0.0000930	mg/L
124-48-1	Dibromochloromethane	0.011	0.00100	0.0000220	mg/L
74-95-3	Dibromomethane	0.00982	0.00100	0.0000740	mg/L
75-71-8	Dichlorodifluoromethane	0.010	0.00100	0.0000340	mg/L
10061-01-5	cis-1,3-Dichloropropene	0.00965	0.00100	0.0000400	mg/L
10061-02-6	trans-1,3-Dichloropropene	0.00935	0.00100	0.0000320	mg/L
75-09-2	Methylene chloride	0.00944	0.00100	0.0000780	mg/L
127-18-4	Tetrachloroethene	0.011	0.00100	0.0000720	mg/L
79-01-6	Trichloroethene	0.011	0.00100	0.0000240	mg/L
75-69-4	Trichlorofluoromethane	0.010	0.00100	0.0000270	mg/L
75-01-4	Vinyl chloride	0.011	0.00100	0.0000520	mg/L
156-59-2	cis-1,2-Dichloroethene	0.010	0.00100	0.0000510	mg/L
156-60-5	trans-1,2-Dichloroethene	0.010	0.00100	0.0000370	mg/L

# Summary of Compounds Detected (con't)

GCAL ID	Client ID	Matrix	Collect Date/Time	Receive Date/Time
20611282907	DUP	Water	11/22/2006 00:00	11/28/2006 09:05

## 8260B, Volatiles

CAS#	Parameter	Result	RDL	MDL	Units
127-18-4	Tetrachloroethene	0.00483	0.00100	0.0000720	mg/L
79-01-6	Trichloroethene	0.011	0.00100	0.0000240	mg/L
75-01-4	Vinyl chloride	0.00133	0.00100	0.0000520	mg/L
156-59-2	cis-1,2-Dichloroethene	0.00548	0.00100	0.0000510	mg/L

GCAL ID	Client ID	Matrix	Collect Date/Time	Receive Date/Time
20611282901	MW-9	Water	11/22/2006 00:00	11/28/2006 09:05

### 8260B, Volatiles

Prep Date	Prep Batch	Prep Method	Dilution	Analyzed	By	Analytical Batch
			1	11/30/2006 17:51	JCK	338015

CAS#	Parameter	Result	RDL	MDL	Units
630-20-6	1,1,1,2-Tetrachloroethane	0.0000510U	0.00100	0.0000510	mg/L
71-55-6	1,1,1-Trichloroethane	0.0000550U	0.00100	0.0000550	mg/L
79-34-5	1,1,2,2-Tetrachloroethane	0.0000490U	0.00100	0.0000490	mg/L
79-00-5	1,1,2-Trichloroethane	0.0000730U	0.00100	0.0000730	mg/L
75-34-3	1,1-Dichloroethane	0.0000650U	0.00100	0.0000650	mg/L
75-35-4	1,1-Dichloroethene	0.0000220U	0.00100	0.0000220	mg/L
96-18-4	1,2,3-Trichloropropane	0.0000320U	0.00100	0.0000320	mg/L
95-50-1	1,2-Dichlorobenzene	0.0000470U	0.00100	0.0000470	mg/L
107-06-2	1,2-Dichloroethane	0.0000280U	0.00100	0.0000280	mg/L
78-87-5	1,2-Dichloropropane	0.0000330U	0.00100	0.0000330	mg/L
541-73-1	1,3-Dichlorobenzene	0.0000240U	0.00100	0.0000240	mg/L
106-46-7	1,4-Dichlorobenzene	0.0000550U	0.00100	0.0000550	mg/L
108-86-1	Bromobenzene	0.0000200U	0.00100	0.0000200	mg/L
75-27-4	Bromodichloromethane	0.0000200U	0.00100	0.0000200	mg/L
75-25-2	Bromoform	0.0000890U	0.00100	0.0000890	mg/L
74-83-9	Bromomethane	0.0000530U	0.00100	0.0000530	mg/L
56-23-5	Carbon tetrachloride	0.0000310U	0.00100	0.0000310	mg/L
108-90-7	Chlorobenzene	0.0000430U	0.00100	0.0000430	mg/L
75-00-3	Chloroethane	0.0000970U	0.00100	0.0000970	mg/L
67-66-3	Chloroform	0.0000470U	0.000300	0.0000470	mg/L
74-87-3	Chloromethane	0.0000930U	0.00100	0.0000930	mg/L
124-48-1	Dibromochloromethane	0.0000220U	0.00100	0.0000220	mg/L
74-95-3	Dibromomethane	0.0000740U	0.00100	0.0000740	mg/L
75-71-8	Dichlorodifluoromethane	0.0000340U	0.00100	0.0000340	mg/L
10061-01-5	cis-1,3-Dichloropropene	0.0000400U	0.00100	0.0000400	mg/L
10061-02-6	trans-1,3-Dichloropropene	0.0000320U	0.00100	0.0000320	mg/L
75-09-2	Methylene chloride	0.0000780U	0.00100	0.0000780	mg/L
127-18-4	Tetrachloroethene	0.0000720U	0.00100	0.0000720	mg/L
79-01-6	Trichloroethene	0.0000240U	0.00100	0.0000240	mg/L
75-69-4	Trichlorofluoromethane	0.0000270U	0.00100	0.0000270	mg/L
75-01-4	Vinyl chloride	0.0000520U	0.00100	0.0000520	mg/L
156-59-2	cis-1,2-Dichloroethene	0.0000510U	0.00100	0.0000510	mg/L
156-60-5	trans-1,2-Dichloroethene	0.0000370U	0.00100	0.0000370	mg/L

CAS#	Surrogate	Conc. Spiked	Conc. Rec	Units	% Recovery	Rec Limits
460-00-4	4-Bromofluorobenzene	.01	.01	mg/L	103	75 - 120
1868-53-7	Dibromofluoromethane	.01	.0089	mg/L	89	85 - 115
2037-26-5	Toluene d8	.01	.011	mg/L	112	85 - 120
17060-07-0	1,2-Dichloroethane-d4	.01	.00855	mg/L	86	70 - 120

GCAL ID	Client ID	Matrix	Collect Date/Time	Receive Date/Time
20611282902	MW-10	Water	11/22/2006 00:00	11/28/2006 09:05

8260B, Volatiles

Prep Date	Prep Batch	Prep Method	Dilution	Analyzed	By	Analytical Batch
			1	11/30/2006 18:14	JCK	338015

CAS#	Parameter	Result	RDL	MDL	Units
630-20-6	1,1,1,2-Tetrachloroethane	0.0000510U	0.00100	0.0000510	mg/L
71-55-6	1,1,1-Trichloroethane	0.0000550U	0.00100	0.0000550	mg/L
79-34-5	1,1,2,2-Tetrachloroethane	0.0000490U	0.00100	0.0000490	mg/L
79-00-5	1,1,2-Trichloroethane	0.0000730U	0.00100	0.0000730	mg/L
75-34-3	1,1-Dichloroethane	0.0000650U	0.00100	0.0000650	mg/L
75-35-4	1,1-Dichloroethene	0.0000220U	0.00100	0.0000220	mg/L
96-18-4	1,2,3-Trichloropropane	0.0000320U	0.00100	0.0000320	mg/L
95-50-1	1,2-Dichlorobenzene	0.0000470U	0.00100	0.0000470	mg/L
107-06-2	1,2-Dichloroethane	0.0000280U	0.00100	0.0000280	mg/L
78-87-5	1,2-Dichloropropane	0.0000330U	0.00100	0.0000330	mg/L
541-73-1	1,3-Dichlorobenzene	0.0000240U	0.00100	0.0000240	mg/L
106-46-7	1,4-Dichlorobenzene	0.0000550U	0.00100	0.0000550	mg/L
108-86-1	Bromobenzene	0.0000200U	0.00100	0.0000200	mg/L
75-27-4	Bromodichloromethane	0.0000200U	0.00100	0.0000200	mg/L
75-25-2	Bromoform	0.0000890U	0.00100	0.0000890	mg/L
74-83-9	Bromomethane	0.0000530U	0.00100	0.0000530	mg/L
56-23-5	Carbon tetrachloride	0.0000310U	0.00100	0.0000310	mg/L
108-90-7	Chlorobenzene	0.0000430U	0.00100	0.0000430	mg/L
75-00-3	Chloroethane	0.0000970U	0.00100	0.0000970	mg/L
67-66-3	Chloroform	0.0000470U	0.000300	0.0000470	mg/L
74-87-3	Chloromethane	0.0000930U	0.00100	0.0000930	mg/L
124-48-1	Dibromochloromethane	0.0000220U	0.00100	0.0000220	mg/L
74-95-3	Dibromomethane	0.0000740U	0.00100	0.0000740	mg/L
75-71-8	Dichlorodifluoromethane	0.0000340U	0.00100	0.0000340	mg/L
10061-01-5	cis-1,3-Dichloropropene	0.0000400U	0.00100	0.0000400	mg/L
10061-02-6	trans-1,3-Dichloropropene	0.0000320U	0.00100	0.0000320	mg/L
75-09-2	Methylene chloride	0.0000780U	0.00100	0.0000780	mg/L
<b>127-18-4</b>	<b>Tetrachloroethene</b>	<b>0.00490</b>	<b>0.00100</b>	<b>0.0000720</b>	<b>mg/L</b>
<b>79-01-6</b>	<b>Trichloroethene</b>	<b>0.011</b>	<b>0.00100</b>	<b>0.0000240</b>	<b>mg/L</b>
75-69-4	Trichlorofluoromethane	0.0000270U	0.00100	0.0000270	mg/L
<b>75-01-4</b>	<b>Vinyl chloride</b>	<b>0.00150</b>	<b>0.00100</b>	<b>0.0000520</b>	<b>mg/L</b>
<b>156-59-2</b>	<b>cis-1,2-Dichloroethene</b>	<b>0.00580</b>	<b>0.00100</b>	<b>0.0000510</b>	<b>mg/L</b>
156-60-5	trans-1,2-Dichloroethene	0.0000370U	0.00100	0.0000370	mg/L

CAS#	Surrogate	Conc. Spiked	Conc. Rec	Units	% Recovery	Rec Limits
460-00-4	4-Bromofluorobenzene	.01	.011	mg/L	107	75 - 120
1868-53-7	Dibromofluoromethane	.01	.00904	mg/L	90	85 - 115
2037-26-5	Toluene d8	.01	.011	mg/L	109	85 - 120
17060-07-0	1,2-Dichloroethane-d4	.01	.0092	mg/L	92	70 - 120

GCAL ID	Client ID	Matrix	Collect Date/Time	Receive Date/Time
20611282903	MW-11	Water	11/22/2006 00:00	11/28/2006 09:05

### 8260B, Volatiles

Prep Date	Prep Batch	Prep Method	Dilution	Analyzed	By	Analytical Batch
			1	11/30/2006 20:39	JCK	338015

CAS#	Parameter	Result	RDL	MDL	Units
630-20-6	1,1,1,2-Tetrachloroethane	0.0000510U	0.00100	0.0000510	mg/L
71-55-6	1,1,1-Trichloroethane	0.0000550U	0.00100	0.0000550	mg/L
79-34-5	1,1,2,2-Tetrachloroethane	0.0000490U	0.00100	0.0000490	mg/L
79-00-5	1,1,2-Trichloroethane	0.0000730U	0.00100	0.0000730	mg/L
75-34-3	1,1-Dichloroethane	0.0000650U	0.00100	0.0000650	mg/L
75-35-4	1,1-Dichloroethene	0.0000220U	0.00100	0.0000220	mg/L
96-18-4	1,2,3-Trichloropropane	0.0000320U	0.00100	0.0000320	mg/L
95-50-1	1,2-Dichlorobenzene	0.0000470U	0.00100	0.0000470	mg/L
107-06-2	1,2-Dichloroethane	0.0000280U	0.00100	0.0000280	mg/L
78-87-5	1,2-Dichloropropane	0.0000330U	0.00100	0.0000330	mg/L
541-73-1	1,3-Dichlorobenzene	0.0000240U	0.00100	0.0000240	mg/L
106-46-7	1,4-Dichlorobenzene	0.0000550U	0.00100	0.0000550	mg/L
108-86-1	Bromobenzene	0.0000200U	0.00100	0.0000200	mg/L
75-27-4	Bromodichloromethane	0.0000200U	0.00100	0.0000200	mg/L
75-25-2	Bromoform	0.0000890U	0.00100	0.0000890	mg/L
74-83-9	Bromomethane	0.0000530U	0.00100	0.0000530	mg/L
56-23-5	Carbon tetrachloride	0.0000310U	0.00100	0.0000310	mg/L
108-90-7	Chlorobenzene	0.0000430U	0.00100	0.0000430	mg/L
75-00-3	Chloroethane	0.0000970U	0.00100	0.0000970	mg/L
67-66-3	Chloroform	0.0000470U	0.000300	0.0000470	mg/L
74-87-3	Chloromethane	0.0000930U	0.00100	0.0000930	mg/L
124-48-1	Dibromochloromethane	0.0000220U	0.00100	0.0000220	mg/L
74-95-3	Dibromomethane	0.0000740U	0.00100	0.0000740	mg/L
75-71-8	Dichlorodifluoromethane	0.0000340U	0.00100	0.0000340	mg/L
10061-01-5	cis-1,3-Dichloropropene	0.0000400U	0.00100	0.0000400	mg/L
10061-02-6	trans-1,3-Dichloropropene	0.0000320U	0.00100	0.0000320	mg/L
75-09-2	Methylene chloride	0.0000780U	0.00100	0.0000780	mg/L
127-18-4	Tetrachloroethene	0.0000720U	0.00100	0.0000720	mg/L
75-69-4	Trichlorofluoromethane	0.0000270U	0.00100	0.0000270	mg/L
75-01-4	Vinyl chloride	0.0000520U	0.00100	0.0000520	mg/L
156-59-2	cis-1,2-Dichloroethene	0.0000510U	0.00100	0.0000510	mg/L
156-60-5	trans-1,2-Dichloroethene	0.0000370U	0.00100	0.0000370	mg/L

CAS#	Surrogate	Conc. Spiked	Conc. Rec	Units	% Recovery	Rec Limits
460-00-4	4-Bromofluorobenzene	.01	.011	mg/L	110	75 - 120
1868-53-7	Dibromofluoromethane	.01	.00912	mg/L	91	85 - 115
2037-26-5	Toluene d8	.01	.011	mg/L	112	85 - 120
17060-07-0	1,2-Dichloroethane-d4	.01	.00903	mg/L	90	70 - 120

GCAL ID	Client ID	Matrix	Collect Date/Time	Receive Date/Time
20611282903	MW-11	Water	11/22/2006 00:00	11/28/2006 09:05

8260B, Volatiles

Prep Date	Prep Batch	Prep Method	Dilution	Analyzed	By	Analytical Batch
			4	12/01/2006 09:00	VWM	338042

CAS#	Parameter	Result	RDL	MDL	Units
79-01-6	Trichloroethene	0.063	0.00400	0.0000960	mg/L

CAS#	Surrogate	Conc. Spiked	Conc. Rec	Units	% Recovery	Rec Limits
460-00-4	4-Bromofluorobenzene	.04	.043	mg/L	107	75 - 120
1868-53-7	Dibromofluoromethane	.04	.037	mg/L	92	85 - 115
2037-26-5	Toluene d8	.04	.047	mg/L	116	85 - 120
17060-07-0	1,2-Dichloroethane-d4	.04	.037	mg/L	91	70 - 120

GCAL ID	Client ID	Matrix	Collect Date/Time	Receive Date/Time
20611282904	MW-12	Water	11/22/2006 00:00	11/28/2006 09:05

### 8260B, Volatiles

Prep Date	Prep Batch	Prep Method	Dilution	Analyzed	By	Analytical Batch
			1	11/30/2006 21:05	JCK	338015

CAS#	Parameter	Result	RDL	MDL	Units
630-20-6	1,1,1,2-Tetrachloroethane	0.0000510U	0.00100	0.0000510	mg/L
71-55-6	1,1,1-Trichloroethane	0.0000550U	0.00100	0.0000550	mg/L
79-34-5	1,1,2,2-Tetrachloroethane	0.0000490U	0.00100	0.0000490	mg/L
79-00-5	1,1,2-Trichloroethane	0.0000730U	0.00100	0.0000730	mg/L
75-34-3	1,1-Dichloroethane	0.0000650U	0.00100	0.0000650	mg/L
75-35-4	1,1-Dichloroethene	0.0000220U	0.00100	0.0000220	mg/L
96-18-4	1,2,3-Trichloropropane	0.0000320U	0.00100	0.0000320	mg/L
95-50-1	1,2-Dichlorobenzene	0.0000470U	0.00100	0.0000470	mg/L
107-06-2	1,2-Dichloroethane	0.0000280U	0.00100	0.0000280	mg/L
78-87-5	1,2-Dichloropropane	0.0000330U	0.00100	0.0000330	mg/L
541-73-1	1,3-Dichlorobenzene	0.0000240U	0.00100	0.0000240	mg/L
106-46-7	1,4-Dichlorobenzene	0.0000550U	0.00100	0.0000550	mg/L
108-86-1	Bromobenzene	0.0000200U	0.00100	0.0000200	mg/L
75-27-4	Bromodichloromethane	0.0000200U	0.00100	0.0000200	mg/L
75-25-2	Bromoform	0.0000890U	0.00100	0.0000890	mg/L
74-83-9	Bromomethane	0.0000530U	0.00100	0.0000530	mg/L
56-23-5	Carbon tetrachloride	0.0000310U	0.00100	0.0000310	mg/L
108-90-7	Chlorobenzene	0.0000430U	0.00100	0.0000430	mg/L
75-00-3	Chloroethane	0.0000970U	0.00100	0.0000970	mg/L
67-66-3	Chloroform	0.0000470U	0.000300	0.0000470	mg/L
74-87-3	Chloromethane	0.0000930U	0.00100	0.0000930	mg/L
124-48-1	Dibromochloromethane	0.0000220U	0.00100	0.0000220	mg/L
74-95-3	Dibromomethane	0.0000740U	0.00100	0.0000740	mg/L
75-71-8	Dichlorodifluoromethane	0.0000340U	0.00100	0.0000340	mg/L
10061-01-5	cis-1,3-Dichloropropene	0.0000400U	0.00100	0.0000400	mg/L
10061-02-6	trans-1,3-Dichloropropene	0.0000320U	0.00100	0.0000320	mg/L
75-09-2	Methylene chloride	0.0000780U	0.00100	0.0000780	mg/L
127-18-4	Tetrachloroethene	0.0000720U	0.00100	0.0000720	mg/L
79-01-6	Trichloroethene	0.0000240U	0.00100	0.0000240	mg/L
75-69-4	Trichlorofluoromethane	0.0000270U	0.00100	0.0000270	mg/L
75-01-4	Vinyl chloride	0.0000520U	0.00100	0.0000520	mg/L
156-59-2	cis-1,2-Dichloroethene	0.0000510U	0.00100	0.0000510	mg/L
156-60-5	trans-1,2-Dichloroethene	0.0000370U	0.00100	0.0000370	mg/L

CAS#	Surrogate	Conc. Spiked	Conc. Rec	Units	% Recovery	Rec Limits
460-00-4	4-Bromofluorobenzene	.01	.011	mg/L	111	75 - 120
1868-53-7	Dibromofluoromethane	.01	.00926	mg/L	93	85 - 115
2037-26-5	Toluene d8	.01	.011	mg/L	112	85 - 120
17060-07-0	1,2-Dichloroethane-d4	.01	.00915	mg/L	92	70 - 120

GCAL ID	Client ID	Matrix	Collect Date/Time	Receive Date/Time
20611282905	MS MW-9	Water	11/22/2006 00:00	11/28/2006 09:05

8260B, Volatiles

Prep Date	Prep Batch	Prep Method	Dilution	Analyzed	By	Analytical Batch
			1	11/30/2006 18:46	JCK	338015

CAS#	Parameter	Result	RDL	MDL	Units
630-20-6	1,1,1,2-Tetrachloroethane	0.00974	0.00100	0.0000510	mg/L
71-55-6	1,1,1-Trichloroethane	0.00966	0.00100	0.0000550	mg/L
79-34-5	1,1,2,2-Tetrachloroethane	0.00963	0.00100	0.0000490	mg/L
79-00-5	1,1,2-Trichloroethane	0.00959	0.00100	0.0000730	mg/L
75-34-3	1,1-Dichloroethane	0.00960	0.00100	0.0000650	mg/L
75-35-4	1,1-Dichloroethene	0.00969	0.00100	0.0000220	mg/L
96-18-4	1,2,3-Trichloropropane	0.00975	0.00100	0.0000320	mg/L
95-50-1	1,2-Dichlorobenzene	0.011	0.00100	0.0000470	mg/L
107-06-2	1,2-Dichloroethane	0.00988	0.00100	0.0000280	mg/L
78-87-5	1,2-Dichloropropane	0.00982	0.00100	0.0000330	mg/L
541-73-1	1,3-Dichlorobenzene	0.010	0.00100	0.0000240	mg/L
106-46-7	1,4-Dichlorobenzene	0.010	0.00100	0.0000550	mg/L
108-86-1	Bromobenzene	0.010	0.00100	0.0000200	mg/L
75-27-4	Bromodichloromethane	0.010	0.00100	0.0000200	mg/L
75-25-2	Bromoform	0.00927	0.00100	0.0000890	mg/L
74-83-9	Bromomethane	0.010	0.00100	0.0000530	mg/L
56-23-5	Carbon tetrachloride	0.010	0.00100	0.0000310	mg/L
108-90-7	Chlorobenzene	0.00998	0.00100	0.0000430	mg/L
75-00-3	Chloroethane	0.00964	0.00100	0.0000970	mg/L
67-66-3	Chloroform	0.00979	0.000300	0.0000470	mg/L
74-87-3	Chloromethane	0.00925	0.00100	0.0000930	mg/L
124-48-1	Dibromochloromethane	0.011	0.00100	0.0000220	mg/L
74-95-3	Dibromomethane	0.010	0.00100	0.0000740	mg/L
75-71-8	Dichlorodifluoromethane	0.00982	0.00100	0.0000340	mg/L
10061-01-5	cis-1,3-Dichloropropene	0.00947	0.00100	0.0000400	mg/L
10061-02-6	trans-1,3-Dichloropropene	0.00938	0.00100	0.0000320	mg/L
75-09-2	Methylene chloride	0.00892	0.00100	0.0000780	mg/L
127-18-4	Tetrachloroethene	0.010	0.00100	0.0000720	mg/L
79-01-6	Trichloroethene	0.011	0.00100	0.0000240	mg/L
75-69-4	Trichlorofluoromethane	0.00975	0.00100	0.0000270	mg/L
75-01-4	Vinyl chloride	0.010	0.00100	0.0000520	mg/L
156-59-2	cis-1,2-Dichloroethene	0.010	0.00100	0.0000510	mg/L
156-60-5	trans-1,2-Dichloroethene	0.00982	0.00100	0.0000370	mg/L

CAS#	Surrogate	Conc. Spiked	Conc. Rec	Units	% Recovery	Rec Limits
460-00-4	4-Bromofluorobenzene	.01	.01	mg/L	104	75 - 120
1868-53-7	Dibromofluoromethane	.01	.00878	mg/L	88	85 - 115
2037-26-5	Toluene d8	.01	.011	mg/L	107	85 - 120
17060-07-0	1,2-Dichloroethane-d4	.01	.00875	mg/L	88	70 - 120

GCAL ID	Client ID	Matrix	Collect Date/Time	Receive Date/Time
20611282906	MSD MW-9	Water	11/22/2006 00:00	11/28/2006 09:05

8260B, Volatiles

Prep Date	Prep Batch	Prep Method	Dilution	Analyzed	By	Analytical Batch
			1	11/30/2006 19:10	JCK	338015

CAS#	Parameter	Result	RDL	MDL	Units
630-20-6	1,1,1,2-Tetrachloroethane	0.010	0.00100	0.0000510	mg/L
71-55-6	1,1,1-Trichloroethane	0.00989	0.00100	0.0000550	mg/L
79-34-5	1,1,2,2-Tetrachloroethane	0.010	0.00100	0.0000490	mg/L
79-00-5	1,1,2-Trichloroethane	0.00967	0.00100	0.0000730	mg/L
75-34-3	1,1-Dichloroethane	0.010	0.00100	0.0000650	mg/L
75-35-4	1,1-Dichloroethene	0.010	0.00100	0.0000220	mg/L
96-18-4	1,2,3-Trichloropropane	0.00991	0.00100	0.0000320	mg/L
95-50-1	1,2-Dichlorobenzene	0.011	0.00100	0.0000470	mg/L
107-06-2	1,2-Dichloroethane	0.010	0.00100	0.0000280	mg/L
78-87-5	1,2-Dichloropropane	0.010	0.00100	0.0000330	mg/L
541-73-1	1,3-Dichlorobenzene	0.010	0.00100	0.0000240	mg/L
106-46-7	1,4-Dichlorobenzene	0.010	0.00100	0.0000550	mg/L
108-86-1	Bromobenzene	0.011	0.00100	0.0000200	mg/L
75-27-4	Bromodichloromethane	0.010	0.00100	0.0000200	mg/L
75-25-2	Bromoform	0.00950	0.00100	0.0000890	mg/L
74-83-9	Bromomethane	0.00968	0.00100	0.0000530	mg/L
56-23-5	Carbon tetrachloride	0.010	0.00100	0.0000310	mg/L
108-90-7	Chlorobenzene	0.010	0.00100	0.0000430	mg/L
75-00-3	Chloroethane	0.010	0.00100	0.0000970	mg/L
67-66-3	Chloroform	0.010	0.000300	0.0000470	mg/L
74-87-3	Chloromethane	0.00587	0.00100	0.0000930	mg/L
124-48-1	Dibromochloromethane	0.011	0.00100	0.0000220	mg/L
74-95-3	Dibromomethane	0.00982	0.00100	0.0000740	mg/L
75-71-8	Dichlorodifluoromethane	0.010	0.00100	0.0000340	mg/L
10061-01-5	cis-1,3-Dichloropropene	0.00965	0.00100	0.0000400	mg/L
10061-02-6	trans-1,3-Dichloropropene	0.00935	0.00100	0.0000320	mg/L
75-09-2	Methylene chloride	0.00944	0.00100	0.0000780	mg/L
127-18-4	Tetrachloroethene	0.011	0.00100	0.0000720	mg/L
79-01-6	Trichloroethene	0.011	0.00100	0.0000240	mg/L
75-69-4	Trichlorofluoromethane	0.010	0.00100	0.0000270	mg/L
75-01-4	Vinyl chloride	0.011	0.00100	0.0000520	mg/L
156-59-2	cis-1,2-Dichloroethene	0.010	0.00100	0.0000510	mg/L
156-60-5	trans-1,2-Dichloroethene	0.010	0.00100	0.0000370	mg/L

CAS#	Surrogate	Conc. Spiked	Conc. Rec	Units	% Recovery	Rec Limits
460-00-4	4-Bromofluorobenzene	.01	.01	mg/L	104	75 - 120
1868-53-7	Dibromofluoromethane	.01	.00892	mg/L	89	85 - 115
2037-26-5	Toluene d8	.01	.011	mg/L	108	85 - 120
17060-07-0	1,2-Dichloroethane-d4	.01	.00893	mg/L	89	70 - 120

GCAL ID	Client ID	Matrix	Collect Date/Time	Receive Date/Time
20611282907	DUP	Water	11/22/2006 00:00	11/28/2006 09:05

### 8260B, Volatiles

Prep Date	Prep Batch	Prep Method	Dilution	Analyzed	By	Analytical Batch
			1	11/30/2006 21:27	JCK	338015

CAS#	Parameter	Result	RDL	MDL	Units
630-20-6	1,1,1,2-Tetrachloroethane	0.0000510U	0.00100	0.0000510	mg/L
71-55-6	1,1,1-Trichloroethane	0.0000550U	0.00100	0.0000550	mg/L
79-34-5	1,1,2,2-Tetrachloroethane	0.0000490U	0.00100	0.0000490	mg/L
79-00-5	1,1,2-Trichloroethane	0.0000730U	0.00100	0.0000730	mg/L
75-34-3	1,1-Dichloroethane	0.0000650U	0.00100	0.0000650	mg/L
75-35-4	1,1-Dichloroethene	0.0000220U	0.00100	0.0000220	mg/L
96-18-4	1,2,3-Trichloropropane	0.0000320U	0.00100	0.0000320	mg/L
95-50-1	1,2-Dichlorobenzene	0.0000470U	0.00100	0.0000470	mg/L
107-06-2	1,2-Dichloroethane	0.0000280U	0.00100	0.0000280	mg/L
78-87-5	1,2-Dichloropropane	0.0000330U	0.00100	0.0000330	mg/L
541-73-1	1,3-Dichlorobenzene	0.0000240U	0.00100	0.0000240	mg/L
106-46-7	1,4-Dichlorobenzene	0.0000550U	0.00100	0.0000550	mg/L
108-86-1	Bromobenzene	0.0000200U	0.00100	0.0000200	mg/L
75-27-4	Bromodichloromethane	0.0000200U	0.00100	0.0000200	mg/L
75-25-2	Bromoform	0.0000890U	0.00100	0.0000890	mg/L
74-83-9	Bromomethane	0.0000530U	0.00100	0.0000530	mg/L
56-23-5	Carbon tetrachloride	0.0000310U	0.00100	0.0000310	mg/L
108-90-7	Chlorobenzene	0.0000430U	0.00100	0.0000430	mg/L
75-00-3	Chloroethane	0.0000970U	0.00100	0.0000970	mg/L
67-66-3	Chloroform	0.0000470U	0.000300	0.0000470	mg/L
74-87-3	Chloromethane	0.0000930U	0.00100	0.0000930	mg/L
124-48-1	Dibromochloromethane	0.0000220U	0.00100	0.0000220	mg/L
74-95-3	Dibromomethane	0.0000740U	0.00100	0.0000740	mg/L
75-71-8	Dichlorodifluoromethane	0.0000340U	0.00100	0.0000340	mg/L
10061-01-5	cis-1,3-Dichloropropene	0.0000400U	0.00100	0.0000400	mg/L
10061-02-6	trans-1,3-Dichloropropene	0.0000320U	0.00100	0.0000320	mg/L
75-09-2	Methylene chloride	0.0000780U	0.00100	0.0000780	mg/L
<b>127-18-4</b>	<b>Tetrachloroethene</b>	<b>0.00483</b>	<b>0.00100</b>	<b>0.0000720</b>	<b>mg/L</b>
<b>79-01-6</b>	<b>Trichloroethene</b>	<b>0.011</b>	<b>0.00100</b>	<b>0.0000240</b>	<b>mg/L</b>
75-69-4	Trichlorofluoromethane	0.0000270U	0.00100	0.0000270	mg/L
<b>75-01-4</b>	<b>Vinyl chloride</b>	<b>0.00133</b>	<b>0.00100</b>	<b>0.0000520</b>	<b>mg/L</b>
<b>156-59-2</b>	<b>cis-1,2-Dichloroethene</b>	<b>0.00548</b>	<b>0.00100</b>	<b>0.0000510</b>	<b>mg/L</b>
156-60-5	trans-1,2-Dichloroethene	0.0000370U	0.00100	0.0000370	mg/L

CAS#	Surrogate	Conc. Spiked	Conc. Rec	Units	% Recovery	Rec Limits
460-00-4	4-Bromofluorobenzene	.01	.011	mg/L	105	75 - 120
1868-53-7	Dibromofluoromethane	.01	.0093	mg/L	93	85 - 115
2037-26-5	Toluene d8	.01	.011	mg/L	108	85 - 120
17060-07-0	1,2-Dichloroethane-d4	.01	.00916	mg/L	92	70 - 120

GCAL ID	Client ID	Matrix	Collect Date/Time	Receive Date/Time
20611282908	TRIP	Water	11/22/2006 00:00	11/28/2006 09:05

### 8260B, Volatiles

Prep Date	Prep Batch	Prep Method	Dilution	Analyzed	By	Analytical Batch
			1	11/30/2006 19:55	JCK	338015

CAS#	Parameter	Result	RDL	MDL	Units
630-20-6	1,1,1,2-Tetrachloroethane	0.0000510U	0.00100	0.0000510	mg/L
71-55-6	1,1,1-Trichloroethane	0.0000550U	0.00100	0.0000550	mg/L
79-34-5	1,1,2,2-Tetrachloroethane	0.0000490U	0.00100	0.0000490	mg/L
79-00-5	1,1,2-Trichloroethane	0.0000730U	0.00100	0.0000730	mg/L
75-34-3	1,1-Dichloroethane	0.0000650U	0.00100	0.0000650	mg/L
75-35-4	1,1-Dichloroethene	0.0000220U	0.00100	0.0000220	mg/L
96-18-4	1,2,3-Trichloropropane	0.0000320U	0.00100	0.0000320	mg/L
95-50-1	1,2-Dichlorobenzene	0.0000470U	0.00100	0.0000470	mg/L
107-06-2	1,2-Dichloroethane	0.0000280U	0.00100	0.0000280	mg/L
78-87-5	1,2-Dichloropropane	0.0000330U	0.00100	0.0000330	mg/L
541-73-1	1,3-Dichlorobenzene	0.0000240U	0.00100	0.0000240	mg/L
106-46-7	1,4-Dichlorobenzene	0.0000550U	0.00100	0.0000550	mg/L
108-86-1	Bromobenzene	0.0000200U	0.00100	0.0000200	mg/L
75-27-4	Bromodichloromethane	0.0000200U	0.00100	0.0000200	mg/L
75-25-2	Bromoform	0.0000890U	0.00100	0.0000890	mg/L
74-83-9	Bromomethane	0.0000530U	0.00100	0.0000530	mg/L
56-23-5	Carbon tetrachloride	0.0000310U	0.00100	0.0000310	mg/L
108-90-7	Chlorobenzene	0.0000430U	0.00100	0.0000430	mg/L
75-00-3	Chloroethane	0.0000970U	0.00100	0.0000970	mg/L
67-66-3	Chloroform	0.0000470U	0.000300	0.0000470	mg/L
74-87-3	Chloromethane	0.0000930U	0.00100	0.0000930	mg/L
124-48-1	Dibromochloromethane	0.0000220U	0.00100	0.0000220	mg/L
74-95-3	Dibromomethane	0.0000740U	0.00100	0.0000740	mg/L
75-71-8	Dichlorodifluoromethane	0.0000340U	0.00100	0.0000340	mg/L
10061-01-5	cis-1,3-Dichloropropene	0.0000400U	0.00100	0.0000400	mg/L
10061-02-6	trans-1,3-Dichloropropene	0.0000320U	0.00100	0.0000320	mg/L
75-09-2	Methylene chloride	0.0000780U	0.00100	0.0000780	mg/L
127-18-4	Tetrachloroethene	0.0000720U	0.00100	0.0000720	mg/L
79-01-6	Trichloroethene	0.0000240U	0.00100	0.0000240	mg/L
75-69-4	Trichlorofluoromethane	0.0000270U	0.00100	0.0000270	mg/L
75-01-4	Vinyl chloride	0.0000520U	0.00100	0.0000520	mg/L
156-59-2	cis-1,2-Dichloroethene	0.0000510U	0.00100	0.0000510	mg/L
156-60-5	trans-1,2-Dichloroethene	0.0000370U	0.00100	0.0000370	mg/L

CAS#	Surrogate	Conc. Spiked	Conc. Rec	Units	% Recovery	Rec Limits
460-00-4	4-Bromofluorobenzene	.01	.011	mg/L	105	75 - 120
1868-53-7	Dibromofluoromethane	.01	.00892	mg/L	89	85 - 115
2037-26-5	Toluene d8	.01	.011	mg/L	110	85 - 120
17060-07-0	1,2-Dichloroethane-d4	.01	.0087	mg/L	87	70 - 120

GCAL ID	Client ID	Matrix	Collect Date/Time	Receive Date/Time
20611282909	RINSATE	Water	11/22/2006 00:00	11/28/2006 09:05

8260B, Volatiles

Prep Date	Prep Batch	Prep Method	Dilution	Analyzed	By	Analytical Batch
			1	12/01/2006 09:22	VWM	338042

CAS#	Parameter	Result	RDL	MDL	Units
630-20-6	1,1,1,2-Tetrachloroethane	0.0000510U	0.00100	0.0000510	mg/L
71-55-6	1,1,1-Trichloroethane	0.0000550U	0.00100	0.0000550	mg/L
79-34-5	1,1,2,2-Tetrachloroethane	0.0000490U	0.00100	0.0000490	mg/L
79-00-5	1,1,2-Trichloroethane	0.0000730U	0.00100	0.0000730	mg/L
75-34-3	1,1-Dichloroethane	0.0000650U	0.00100	0.0000650	mg/L
75-35-4	1,1-Dichloroethene	0.0000220U	0.00100	0.0000220	mg/L
96-18-4	1,2,3-Trichloropropane	0.0000320U	0.00100	0.0000320	mg/L
95-50-1	1,2-Dichlorobenzene	0.0000470U	0.00100	0.0000470	mg/L
107-06-2	1,2-Dichloroethane	0.0000280U	0.00100	0.0000280	mg/L
78-87-5	1,2-Dichloropropane	0.0000330U	0.00100	0.0000330	mg/L
541-73-1	1,3-Dichlorobenzene	0.0000240U	0.00100	0.0000240	mg/L
106-46-7	1,4-Dichlorobenzene	0.0000550U	0.00100	0.0000550	mg/L
108-86-1	Bromobenzene	0.0000200U	0.00100	0.0000200	mg/L
75-27-4	Bromodichloromethane	0.0000200U	0.00100	0.0000200	mg/L
75-25-2	Bromoform	0.0000890U	0.00100	0.0000890	mg/L
74-83-9	Bromomethane	0.0000530U	0.00100	0.0000530	mg/L
56-23-5	Carbon tetrachloride	0.0000310U	0.00100	0.0000310	mg/L
108-90-7	Chlorobenzene	0.0000430U	0.00100	0.0000430	mg/L
75-00-3	Chloroethane	0.0000970U	0.00100	0.0000970	mg/L
67-66-3	Chloroform	0.0000470U	0.000300	0.0000470	mg/L
74-87-3	Chloromethane	0.0000930U	0.00100	0.0000930	mg/L
124-48-1	Dibromochloromethane	0.0000220U	0.00100	0.0000220	mg/L
74-95-3	Dibromomethane	0.0000740U	0.00100	0.0000740	mg/L
75-71-8	Dichlorodifluoromethane	0.0000340U	0.00100	0.0000340	mg/L
10061-01-5	cis-1,3-Dichloropropene	0.0000400U	0.00100	0.0000400	mg/L
10061-02-6	trans-1,3-Dichloropropene	0.0000320U	0.00100	0.0000320	mg/L
75-09-2	Methylene chloride	0.0000780U	0.00100	0.0000780	mg/L
127-18-4	Tetrachloroethene	0.0000720U	0.00100	0.0000720	mg/L
79-01-6	Trichloroethene	0.0000240U	0.00100	0.0000240	mg/L
75-69-4	Trichlorofluoromethane	0.0000270U	0.00100	0.0000270	mg/L
75-01-4	Vinyl chloride	0.0000520U	0.00100	0.0000520	mg/L
156-59-2	cis-1,2-Dichloroethene	0.0000510U	0.00100	0.0000510	mg/L
156-60-5	trans-1,2-Dichloroethene	0.0000370U	0.00100	0.0000370	mg/L

CAS#	Surrogate	Conc. Spiked	Conc. Rec	Units	% Recovery	Rec Limits
460-00-4	4-Bromofluorobenzene	.01	.011	mg/L	109	75 - 120
1868-53-7	Dibromofluoromethane	.01	.00868	mg/L	87	85 - 115
2037-26-5	Toluene d8	.01	.011	mg/L	114	85 - 120
17060-07-0	1,2-Dichloroethane-d4	.01	.00841	mg/L	84	70 - 120

GCAL ID	Client ID	Matrix	Collect Date/Time	Receive Date/Time
20611282910	FIELD BLANK	Water	11/22/2006 00:00	11/28/2006 09:05

8260B, Volatiles

Prep Date	Prep Batch	Prep Method	Dilution	Analyzed	By	Analytical Batch
			1	11/30/2006 20:17	JCK	338015

CAS#	Parameter	Result	RDL	MDL	Units
630-20-6	1,1,1,2-Tetrachloroethane	0.0000510U	0.00100	0.0000510	mg/L
71-55-6	1,1,1-Trichloroethane	0.0000550U	0.00100	0.0000550	mg/L
79-34-5	1,1,2,2-Tetrachloroethane	0.0000490U	0.00100	0.0000490	mg/L
79-00-5	1,1,2-Trichloroethane	0.0000730U	0.00100	0.0000730	mg/L
75-34-3	1,1-Dichloroethane	0.0000650U	0.00100	0.0000650	mg/L
75-35-4	1,1-Dichloroethene	0.0000220U	0.00100	0.0000220	mg/L
96-18-4	1,2,3-Trichloropropane	0.0000320U	0.00100	0.0000320	mg/L
95-50-1	1,2-Dichlorobenzene	0.0000470U	0.00100	0.0000470	mg/L
107-06-2	1,2-Dichloroethane	0.0000280U	0.00100	0.0000280	mg/L
78-87-5	1,2-Dichloropropane	0.0000330U	0.00100	0.0000330	mg/L
541-73-1	1,3-Dichlorobenzene	0.0000240U	0.00100	0.0000240	mg/L
106-46-7	1,4-Dichlorobenzene	0.0000550U	0.00100	0.0000550	mg/L
108-86-1	Bromobenzene	0.0000200U	0.00100	0.0000200	mg/L
75-27-4	Bromodichloromethane	0.0000200U	0.00100	0.0000200	mg/L
75-25-2	Bromoform	0.0000890U	0.00100	0.0000890	mg/L
74-83-9	Bromomethane	0.0000530U	0.00100	0.0000530	mg/L
56-23-5	Carbon tetrachloride	0.0000310U	0.00100	0.0000310	mg/L
108-90-7	Chlorobenzene	0.0000430U	0.00100	0.0000430	mg/L
75-00-3	Chloroethane	0.0000970U	0.00100	0.0000970	mg/L
67-66-3	Chloroform	0.0000470U	0.000300	0.0000470	mg/L
74-87-3	Chloromethane	0.0000930U	0.00100	0.0000930	mg/L
124-48-1	Dibromochloromethane	0.0000220U	0.00100	0.0000220	mg/L
74-95-3	Dibromomethane	0.0000740U	0.00100	0.0000740	mg/L
75-71-8	Dichlorodifluoromethane	0.0000340U	0.00100	0.0000340	mg/L
10061-01-5	cis-1,3-Dichloropropene	0.0000400U	0.00100	0.0000400	mg/L
10061-02-6	trans-1,3-Dichloropropene	0.0000320U	0.00100	0.0000320	mg/L
75-09-2	Methylene chloride	0.0000780U	0.00100	0.0000780	mg/L
127-18-4	Tetrachloroethene	0.0000720U	0.00100	0.0000720	mg/L
79-01-6	Trichloroethene	0.0000240U	0.00100	0.0000240	mg/L
75-69-4	Trichlorofluoromethane	0.0000270U	0.00100	0.0000270	mg/L
75-01-4	Vinyl chloride	0.0000520U	0.00100	0.0000520	mg/L
156-59-2	cis-1,2-Dichloroethene	0.0000510U	0.00100	0.0000510	mg/L
156-60-5	trans-1,2-Dichloroethene	0.0000370U	0.00100	0.0000370	mg/L

CAS#	Surrogate	Conc. Spiked	Conc. Rec	Units	% Recovery	Rec Limits
460-00-4	4-Bromofluorobenzene	.01	.011	mg/L	110	75 - 120
1868-53-7	Dibromofluoromethane	.01	.0092	mg/L	92	85 - 115
2037-26-5	Toluene d8	.01	.011	mg/L	110	85 - 120
17060-07-0	1,2-Dichloroethane-d4	.01	.00901	mg/L	90	70 - 120

## GC/MS Volatiles Quality Control Summary

Analytical Batch 338015 Prep Batch N/A		Client ID MB338015 GCAL ID 434552 Sample Type Method Blank Analytical Date 11/30/2006 17:04 Matrix Water		LCS338015 434553 LCS 11/30/2006 15:35 Water			LCS338015 434554 LCS 11/30/2006 15:57 Water				
8260B, Volatiles		Units	mg/L	Spike	Result	% R	Control	Result	% R	RPD	RPD
		Result	RDL	Added			Limits % R				Limit
75-27-4	Bromodichloromethane	0.0000200U	0.0000200	0.010	0.00949	95	75 - 120	0.00976	98	3	20
75-25-2	Bromoform	0.0000890U	0.0000890	0.010	0.00922	92	70 - 130	0.00915	92	0.8	20
74-83-9	Bromomethane	0.0000530U	0.0000530	0.010	0.00930	93	30 - 145	0.00988	99	6	20
56-23-5	Carbon tetrachloride	0.0000310U	0.0000310	0.010	0.00919	92	65 - 140	0.00936	94	2	20
75-00-3	Chloroethane	0.0000970U	0.0000970	0.010	0.00912	91	60 - 135	0.00883	88	3	20
67-66-3	Chloroform	0.0000470U	0.0000470	0.010	0.00938	94	65 - 135	0.00963	96	3	20
74-87-3	Chloromethane	0.0000930U	0.0000930	0.010	0.00923	92	40 - 125	0.00877	88	5	20
124-48-1	Dibromochloromethane	0.0000220U	0.0000220	0.010	0.011	107	60 - 135	0.011	109	0	20
74-95-3	Dibromomethane	0.0000740U	0.0000740	0.010	0.00914	91	76 - 125	0.00942	94	3	20
75-71-8	Dichlorodifluoromethane	0.0000340U	0.0000340	0.010	0.00901	90	30 - 155	0.00930	93	3	20
75-34-3	1,1-Dichloroethane	0.0000650U	0.0000650	0.010	0.00927	93	70 - 135	0.00941	94	1	20
107-06-2	1,2-Dichloroethane	0.0000280U	0.0000280	0.010	0.00939	94	70 - 130	0.00941	94	0.2	20
156-59-2	cis-1,2-Dichloroethene	0.0000510U	0.0000510	0.010	0.00964	96	70 - 125	0.00974	97	1	20
156-60-5	trans-1,2-Dichloroethene	0.0000370U	0.0000370	0.010	0.00934	93	60 - 140	0.00950	95	2	20
75-09-2	Methylene chloride	0.0000780U	0.0000780	0.010	0.00856	86	55 - 140	0.00870	87	2	20
78-87-5	1,2-Dichloropropane	0.0000330U	0.0000330	0.010	0.00935	94	75 - 125	0.00977	98	4	20
10061-01-5	cis-1,3-Dichloropropene	0.0000400U	0.0000400	0.010	0.00946	95	70 - 130	0.00967	97	2	20
10061-02-6	trans-1,3-Dichloropropene	0.0000320U	0.0000320	0.010	0.00918	92	55 - 140	0.00934	93	2	20
127-18-4	Tetrachloroethene	0.0000720U	0.0000720	0.010	0.010	102	45 - 150	0.00997	100	0.3	20
630-20-6	1,1,1,2-Tetrachloroethane	0.0000510U	0.0000510	0.010	0.00965	97	80 - 130	0.00954	95	1	20
79-34-5	1,1,2,2-Tetrachloroethane	0.0000490U	0.0000490	0.010	0.00946	95	65 - 130	0.00968	97	2	20
71-55-6	1,1,1-Trichloroethane	0.0000550U	0.0000550	0.010	0.00894	89	65 - 130	0.00916	92	2	20
79-00-5	1,1,2-Trichloroethane	0.0000730U	0.0000730	0.010	0.00910	91	75 - 125	0.00931	93	2	20
75-69-4	Trichlorofluoromethane	0.0000270U	0.0000270	0.010	0.00884	88	60 - 145	0.00888	89	0.5	20
96-18-4	1,2,3-Trichloropropane	0.0000320U	0.0000320	0.010	0.00964	96	75 - 125	0.00937	94	3	20
75-01-4	Vinyl chloride	0.0000520U	0.0000520	0.010	0.010	100	50 - 145	0.010	101	0	20
108-86-1	Bromobenzene	0.0000200U	0.0000200	0.010	0.010	104	76 - 124	0.010	101	0	20
541-73-1	1,3-Dichlorobenzene	0.0000240U	0.0000240	0.010	0.010	100	75 - 125	0.00968	97	3	20
106-46-7	1,4-Dichlorobenzene	0.0000550U	0.0000550	0.010	0.00990	99	75 - 125	0.00968	97	2	20
95-50-1	1,2-Dichlorobenzene	0.0000470U	0.0000470	0.010	0.010	104	70 - 120	0.010	101	0	20
75-35-4	1,1-Dichloroethene	0.0000220U	0.0000220	0.010	0.00981	98	70 - 130	0.00982	98	0.1	20
79-01-6	Trichloroethene	0.0000240U	0.0000240	0.010	0.00982	98	70 - 125	0.010	100	2	20
108-90-7	Chlorobenzene	0.0000430U	0.0000430	0.010	0.00982	98	80 - 120	0.00974	97	0.8	20

## GC/MS Volatiles Quality Control Summary

Analytical Batch	338015	Client ID	MB338015	LCS338015			LCS338015					
Prep Batch	N/A	GCAL ID	434552	434553			434554					
Sample Type	Method Blank	Sample Type	Method Blank	LCS			LCS					
Analytical Date	11/30/2006 17:04	Analytical Date	11/30/2006 17:04	11/30/2006 15:35			11/30/2006 15:57					
Matrix	Water	Matrix	Water	Water			Water					
8260B, Volatiles			Units	mg/L	Spike	Result	% R	Control	Result	% R	RPD	RPD
			Result	RDL	Added			Limits % R				Limit
Surrogate												
460-00-4	4-Bromofluorobenzene		10.6	106	10	10.4	104	75 - 120	10.3	103		
1868-53-7	Dibromofluoromethane		9.12	91	10	8.48	85	85 - 115	8.96	90		
2037-26-5	Toluene d8		11.2	112	10	10.9	109	85 - 120	10.7	107		
17060-07-0	1,2-Dichloroethane-d4		8.72	87	10	8.1	81	70 - 120	8.69	87		

Analytical Batch	338015	Client ID	MW-9	MS MW-9			MSD MW-9					
Prep Batch	N/A	GCAL ID	20611282901	20611282905			20611282906					
Sample Type	SAMPLE	Sample Type	SAMPLE	MS			MSD					
Analytical Date	11/30/2006 17:51	Analytical Date	11/30/2006 17:51	11/30/2006 18:46			11/30/2006 19:10					
Matrix	Water	Matrix	Water	Water			Water					
8260B, Volatiles			Units	mg/L	Spike	Result	% R	Control	Result	% R	RPD	RPD
			Result	RDL	Added			Limits % R				Limit
630-20-6	1,1,1,2-Tetrachloroethane		0.00	0.0000510	0.010	0.00974	97	81 - 129	0.010	101	3	20
71-55-6	1,1,1-Trichloroethane		0.00	0.0000550	0.010	0.00966	97	67 - 132	0.00989	99	2	20
79-34-5	1,1,2,2-Tetrachloroethane		0.00	0.0000490	0.010	0.00963	96	63 - 128	0.010	104	4	20
79-00-5	1,1,2-Trichloroethane		0.00	0.0000730	0.010	0.00959	96	75 - 125	0.00967	97	0.8	20
75-34-3	1,1-Dichloroethane		0.00	0.0000650	0.010	0.00960	96	69 - 133	0.010	102	4	20
75-35-4	1,1-Dichloroethene		0.00	0.0000220	0.010	0.00969	97	68 - 130	0.010	103	3	20
96-18-4	1,2,3-Trichloropropane		0.00	0.0000320	0.010	0.00975	98	73 - 124	0.00991	99	2	20
95-50-1	1,2-Dichlorobenzene		0.00	0.0000470	0.010	0.011	105	71 - 122	0.011	107	0	20
107-06-2	1,2-Dichloroethane		0.00	0.0000280	0.010	0.00988	99	69 - 132	0.010	101	1	20
78-87-5	1,2-Dichloropropane		0.00	0.0000330	0.010	0.00982	98	75 - 125	0.010	104	2	20
541-73-1	1,3-Dichlorobenzene		0.00	0.0000240	0.010	0.010	102	75 - 124	0.010	103	0	20
106-46-7	1,4-Dichlorobenzene		0.00	0.0000550	0.010	0.010	101	74 - 123	0.010	103	0	20
108-86-1	Bromobenzene		0.00	0.0000200	0.010	0.010	104	76 - 124	0.011	107	10	20
75-27-4	Bromodichloromethane		0.00	0.0000200	0.010	0.010	102	76 - 121	0.010	104	0	20
75-25-2	Bromoform		0.00	0.0000890	0.010	0.00927	93	69 - 128	0.00950	95	2	20
74-83-9	Bromomethane		0.00	0.0000530	0.010	0.010	102	53 - 141	0.00968	97	3	20
56-23-5	Carbon tetrachloride		0.00	0.0000310	0.010	0.010	101	66 - 138	0.010	103	0	20
108-90-7	Chlorobenzene		0.00	0.0000430	0.010	0.00998	100	81 - 122	0.010	103	0.2	20
75-00-3	Chloroethane		0.00	0.0000970	0.010	0.00964	96	58 - 133	0.010	101	4	20

## GC/MS Volatiles Quality Control Summary

Analytical Batch	338015	Client ID	MW-9	MS MW-9	MSD MW-9						
Prep Batch	N/A	GCAL ID	20611282901	20611282905	20611282906						
		Sample Type	SAMPLE	MS	MSD						
		Analytical Date	11/30/2006 17:51	11/30/2006 18:46	11/30/2006 19:10						
		Matrix	Water	Water	Water						
<b>8260B, Volatiles</b>		Units	mg/L	Spike	Result	% R	Control	Result	% R	RPD	RPD
		Result	RDL	Added			Limits % R				Limit
67-66-3	Chloroform	0.00	0.0000470	0.010	0.00979	98	69 - 128	0.010	102	2	20
74-87-3	Chloromethane	0.00	0.0000930	0.010	0.00925	93	56 - 131	0.00587	59	45*	20
124-48-1	Dibromochloromethane	0.00	0.0000220	0.010	0.011	108	66 - 133	0.011	113	0	20
74-95-3	Dibromomethane	0.00	0.0000740	0.010	0.010	100	76 - 125	0.00982	98	2	20
75-71-8	Dichlorodifluoromethane	0.00	0.0000340	0.010	0.00982	98	53 - 153	0.010	104	2	20
10061-01-5	cis-1,3-Dichloropropene	0.00	0.0000400	0.010	0.00947	95	69 - 131	0.00965	97	2	20
10061-02-6	trans-1,3-Dichloropropene	0.00	0.0000320	0.010	0.00938	94	59 - 135	0.00935	94	0.3	20
75-09-2	Methylene chloride	0.00	0.0000780	0.010	0.00892	89	63 - 137	0.00944	94	6	20
127-18-4	Tetrachloroethene	0.00	0.0000720	0.010	0.010	104	66 - 128	0.011	107	10	20
79-01-6	Trichloroethene	0.00	0.0000240	0.010	0.011	105	70 - 127	0.011	105	0	20
75-69-4	Trichlorofluoromethane	0.00	0.0000270	0.010	0.00975	98	57 - 129	0.010	102	3	20
75-01-4	Vinyl chloride	0.00	0.0000520	0.010	0.010	103	50 - 134	0.011	110	10	20
156-59-2	cis-1,2-Dichloroethene	0.00	0.0000510	0.010	0.010	101	72 - 126	0.010	103	0	20
156-60-5	trans-1,2-Dichloroethene	0.00	0.0000370	0.010	0.00982	98	63 - 137	0.010	104	2	20
<b>Surrogate</b>											
460-00-4	4-Bromofluorobenzene	.01	103	.01	.01	104	75 - 120	.01	104		
1868-53-7	Dibromofluoromethane	.0089	89	.01	.00878	88	85 - 115	.00892	89		
2037-26-5	Toluene d8	.011	112	.01	.011	107	85 - 120	.011	108		
17060-07-0	1,2-Dichloroethane-d4	.00855	86	.01	.00875	88	70 - 120	.00893	89		

Analytical Batch	338042	Client ID	MB338042	LCS338042	LCSD338042						
Prep Batch	N/A	GCAL ID	434610	434611	434612						
		Sample Type	Method Blank	LCS	LCSD						
		Analytical Date	12/01/2006 08:23	12/01/2006 07:16	12/01/2006 07:39						
		Matrix	Water	Water	Water						
<b>8260B, Volatiles</b>		Units	mg/L	Spike	Result	% R	Control	Result	% R	RPD	RPD
		Result	RDL	Added			Limits % R				Limit
75-27-4	Bromodichloromethane	0.0000200U	0.0000200	0.010	0.011	110	75 - 120	0.011	108	0	20
75-25-2	Bromoform	0.0000890U	0.0000890	0.010	0.010	103	70 - 130	0.00951	95	5	20
74-83-9	Bromomethane	0.0000530U	0.0000530	0.010	0.011	105	30 - 145	0.00894	89	21*	20
56-23-5	Carbon tetrachloride	0.0000310U	0.0000310	0.010	0.011	106	65 - 140	0.00952	95	14	20
75-00-3	Chloroethane	0.0000970U	0.0000970	0.010	0.010	103	60 - 135	0.00932	93	7	20

## GC/MS Volatiles Quality Control Summary

Analytical Batch 338042 Prep Batch N/A		Client ID MB338042 GCAL ID 434610 Sample Type Method Blank Analytical Date 12/01/2006 08:23 Matrix Water		LCS338042 434611 LCS 12/01/2006 07:16 Water			LCSD338042 434612 LCSD 12/01/2006 07:39 Water				
8260B, Volatiles		Units	mg/L	Spike	Result	% R	Control	Result	% R	RPD	RPD
		Result	RDL	Added			Limits % R				Limit
67-66-3	Chloroform	0.0000470U	0.0000470	0.010	0.010	104	65 - 135	0.00998	100	0.2	20
74-87-3	Chloromethane	0.0000930U	0.0000930	0.010	0.00998	100	40 - 125	0.00935	94	7	20
124-48-1	Dibromochloromethane	0.0000220U	0.0000220	0.010	0.012	121	60 - 135	0.011	113	9	20
74-95-3	Dibromomethane	0.0000740U	0.0000740	0.010	0.010	103	76 - 125	0.00991	99	0.9	20
75-71-8	Dichlorodifluoromethane	0.0000340U	0.0000340	0.010	0.010	101	30 - 155	0.00884	88	12	20
75-34-3	1,1-Dichloroethane	0.0000650U	0.0000650	0.010	0.010	103	70 - 135	0.00974	97	3	20
107-06-2	1,2-Dichloroethane	0.0000280U	0.0000280	0.010	0.010	104	70 - 130	0.010	102	0	20
156-59-2	cis-1,2-Dichloroethene	0.0000510U	0.0000510	0.010	0.011	109	70 - 125	0.011	105	0	20
156-60-5	trans-1,2-Dichloroethene	0.0000370U	0.0000370	0.010	0.010	103	60 - 140	0.00994	99	0.6	20
75-09-2	Methylene chloride	0.0000780U	0.0000780	0.010	0.00917	92	55 - 140	0.00934	93	2	20
78-87-5	1,2-Dichloropropane	0.0000330U	0.0000330	0.010	0.011	107	75 - 125	0.011	105	0	20
10061-01-5	cis-1,3-Dichloropropene	0.0000400U	0.0000400	0.010	0.011	106	70 - 130	0.010	104	10	20
10061-02-6	trans-1,3-Dichloropropene	0.0000320U	0.0000320	0.010	0.010	102	55 - 140	0.010	102	0	20
127-18-4	Tetrachloroethene	0.0000720U	0.0000720	0.010	0.011	113	45 - 150	0.00978	98	12	20
630-20-6	1,1,1,2-Tetrachloroethane	0.0000510U	0.0000510	0.010	0.011	107	80 - 130	0.00989	99	11	20
79-34-5	1,1,2,2-Tetrachloroethane	0.0000490U	0.0000490	0.010	0.010	103	65 - 130	0.010	101	0	20
71-55-6	1,1,1-Trichloroethane	0.0000550U	0.0000550	0.010	0.010	101	65 - 130	0.00928	93	7	20
79-00-5	1,1,2-Trichloroethane	0.0000730U	0.0000730	0.010	0.010	104	75 - 125	0.010	101	0	20
75-69-4	Trichlorofluoromethane	0.0000270U	0.0000270	0.010	0.00994	99	60 - 145	0.00873	87	13	20
96-18-4	1,2,3-Trichloropropane	0.0000320U	0.0000320	0.010	0.010	102	75 - 125	0.011	105	10	20
75-01-4	Vinyl chloride	0.0000520U	0.0000520	0.010	0.011	110	50 - 145	0.010	104	10	20
108-86-1	Bromobenzene	0.0000200U	0.0000200	0.010	0.011	110	76 - 124	0.011	111	0	20
541-73-1	1,3-Dichlorobenzene	0.0000240U	0.0000240	0.010	0.011	106	75 - 125	0.010	102	10	20
106-46-7	1,4-Dichlorobenzene	0.0000550U	0.0000550	0.010	0.011	106	75 - 125	0.010	101	10	20
95-50-1	1,2-Dichlorobenzene	0.0000470U	0.0000470	0.010	0.011	110	70 - 120	0.011	107	0	20
75-35-4	1,1-Dichloroethene	0.0000220U	0.0000220	0.010	0.011	109	70 - 130	0.00965	97	13	20
79-01-6	Trichloroethene	0.0000240U	0.0000240	0.010	0.011	109	70 - 125	0.010	101	10	20
108-90-7	Chlorobenzene	0.0000430U	0.0000430	0.010	0.011	107	80 - 120	0.00985	99	11	20
<b>Surrogate</b>											
460-00-4	4-Bromofluorobenzene	10.4	104	10	10.2	102	75 - 120	10.1	101		
1868-53-7	Dibromofluoromethane	8.72	87	10	8.84	88	85 - 115	8.7	87		
2037-26-5	Toluene d8	11.1	111	10	10.7	107	85 - 120	10.4	104		
17060-07-0	1,2-Dichloroethane-d4	8.9	89	10	8.18	82	70 - 120	8.72	87		





# Report Sample Summary

GCAL ID	Client ID	Matrix	Collect Date/Time	Receive Date/Time
20703200701	HA-14 (0-12)	Solid	03/19/2007 08:45	03/20/2007 08:50
20703200702	HA-14 (8-10)	Solid	03/19/2007 08:55	03/20/2007 08:50
20703200703	HA-15 (0-12)	Solid	03/19/2007 09:30	03/20/2007 08:50
20703200704	HA-15 (8-10)	Solid	03/19/2007 09:45	03/20/2007 08:50
20703200705	B-17 (0-12)	Solid	03/19/2007 10:45	03/20/2007 08:50
20703200706	B-17 (8-10)	Solid	03/19/2007 10:55	03/20/2007 08:50

# Summary of Compounds Detected

GCAL ID	Client ID	Matrix	Collect Date/Time	Receive Date/Time
20703200701	HA-14 (0-12)	Solid	03/19/2007 08:45	03/20/2007 08:50

## 8260B, Volatiles

CAS#	Parameter	Result	RDL	MDL	Units
67-64-1	Acetone	0.036	0.032	0.000474	mg/kg
79-01-6	Trichloroethene	0.017	0.00634	0.000224	mg/kg

GCAL ID	Client ID	Matrix	Collect Date/Time	Receive Date/Time
20703200702	HA-14 (8-10)	Solid	03/19/2007 08:55	03/20/2007 08:50

## 8260B, Volatiles

CAS#	Parameter	Result	RDL	MDL	Units
78-93-3	2-Butanone	0.028	0.00866	0.000540	mg/kg
67-64-1	Acetone	0.022J	0.043	0.000647	mg/kg
74-83-9	Bromomethane	0.012	0.00866	0.00261	mg/kg
79-01-6	Trichloroethene	0.00962	0.00866	0.000306	mg/kg
156-59-2	cis-1,2-Dichloroethene	0.00678J	0.00866	0.000218	mg/kg

GCAL ID	Client ID	Matrix	Collect Date/Time	Receive Date/Time
20703200703	HA-15 (0-12)	Solid	03/19/2007 09:30	03/20/2007 08:50

## 8260B, Volatiles

CAS#	Parameter	Result	RDL	MDL	Units
79-01-6	Trichloroethene	0.586	0.380	0.013	mg/kg

GCAL ID	Client ID	Matrix	Collect Date/Time	Receive Date/Time
20703200704	HA-15 (8-10)	Solid	03/19/2007 09:45	03/20/2007 08:50

## 8260B, Volatiles

CAS#	Parameter	Result	RDL	MDL	Units
79-01-6	Trichloroethene	0.132J	0.474	0.017	mg/kg

## 8260B, Volatiles

CAS#	Parameter	Result	RDL	MDL	Units
67-64-1	Acetone	0.011J	0.042	0.000635	mg/kg
156-59-2	cis-1,2-Dichloroethene	0.036	0.00849	0.000214	mg/kg

GCAL ID	Client ID	Matrix	Collect Date/Time	Receive Date/Time
20703200705	B-17 (0-12)	Solid	03/19/2007 10:45	03/20/2007 08:50

## 8260B, Volatiles

CAS#	Parameter	Result	RDL	MDL	Units
127-18-4	Tetrachloroethene	0.933	0.368	0.014	mg/kg

# Summary of Compounds Detected (con't)

GCAL ID	Client ID	Matrix	Collect Date/Time	Receive Date/Time
20703200706	B-17 (8-10)	Solid	03/19/2007 10:55	03/20/2007 08:50

8260B, Volatiles

CAS#	Parameter	Result	RDL	MDL	Units
127-18-4	Tetrachloroethene	0.186	0.00891	0.000342	mg/kg

GCAL ID	Client ID	Matrix	Collect Date/Time	Receive Date/Time
20703200701	HA-14 (0-12)	Solid	03/19/2007 08:45	03/20/2007 08:50

## 8260B, Volatiles

Prep Date	Prep Batch	Prep Method	Dilution	Analyzed	By	Analytical Batch
			1	03/26/2007 22:02	DLB	345646

CAS#	Parameter	Result	RDL	MDL	Units
71-55-6	1,1,1-Trichloroethane	0.000156U	0.00634	0.000156	mg/kg
79-34-5	1,1,2,2-Tetrachloroethane	0.000228U	0.00634	0.000228	mg/kg
79-00-5	1,1,2-Trichloroethane	0.000145U	0.00634	0.000145	mg/kg
75-34-3	1,1-Dichloroethane	0.000202U	0.00634	0.000202	mg/kg
75-35-4	1,1-Dichloroethene	0.000455U	0.00634	0.000455	mg/kg
120-82-1	1,2,4-Trichlorobenzene	0.000415U	0.00634	0.000415	mg/kg
96-12-8	1,2-Dibromo-3-chloropropane	0.00110U	0.00634	0.00110	mg/kg
106-93-4	1,2-Dibromoethane	0.000190U	0.00634	0.000190	mg/kg
95-50-1	1,2-Dichlorobenzene	0.000145U	0.00634	0.000145	mg/kg
107-06-2	1,2-Dichloroethane	0.000145U	0.00634	0.000145	mg/kg
78-87-5	1,2-Dichloropropane	0.000142U	0.00634	0.000142	mg/kg
541-73-1	1,3-Dichlorobenzene	0.000299U	0.00634	0.000299	mg/kg
106-46-7	1,4-Dichlorobenzene	0.000534U	0.00634	0.000534	mg/kg
78-93-3	2-Butanone	0.000396U	0.00634	0.000396	mg/kg
591-78-6	2-Hexanone	0.00105U	0.00634	0.00105	mg/kg
108-10-1	4-Methyl-2-pentanone	0.000219U	0.00634	0.000219	mg/kg
<b>67-64-1</b>	<b>Acetone</b>	<b>0.036</b>	<b>0.032</b>	<b>0.000474</b>	<b>mg/kg</b>
71-43-2	Benzene	0.000132U	0.00634	0.000132	mg/kg
75-27-4	Bromodichloromethane	0.000171U	0.00634	0.000171	mg/kg
75-25-2	Bromoform	0.000214U	0.00634	0.000214	mg/kg
74-83-9	Bromomethane	0.00191U	0.00634	0.00191	mg/kg
75-15-0	Carbon disulfide	0.000138U	0.00634	0.000138	mg/kg
56-23-5	Carbon tetrachloride	0.000152U	0.00634	0.000152	mg/kg
108-90-7	Chlorobenzene	0.000209U	0.00634	0.000209	mg/kg
75-00-3	Chloroethane	0.000768U	0.00634	0.000768	mg/kg
67-66-3	Chloroform	0.000179U	0.00634	0.000179	mg/kg
74-87-3	Chloromethane	0.000588U	0.00634	0.000588	mg/kg
110-82-7	Cyclohexane	0.00140U	0.00634	0.00140	mg/kg
124-48-1	Dibromochloromethane	0.000114U	0.00634	0.000114	mg/kg
75-71-8	Dichlorodifluoromethane	0.000462U	0.00634	0.000462	mg/kg
10061-01-5	cis-1,3-Dichloropropene	0.000146U	0.00634	0.000146	mg/kg
10061-02-6	trans-1,3-Dichloropropene	0.000179U	0.00634	0.000179	mg/kg
100-41-4	Ethylbenzene	0.000262U	0.00634	0.000262	mg/kg
98-82-8	Isopropylbenzene (Cumene)	0.000194U	0.00634	0.000194	mg/kg
79-20-9	Methyl Acetate	0.00194U	0.00634	0.00194	mg/kg
108-87-2	Methylcyclohexane	0.000469U	0.00634	0.000469	mg/kg
75-09-2	Methylene chloride	0.000607U	0.013	0.000607	mg/kg
100-42-5	Styrene	0.000193U	0.00634	0.000193	mg/kg
127-18-4	Tetrachloroethene	0.000243U	0.00634	0.000243	mg/kg
108-88-3	Toluene	0.000697U	0.00634	0.000697	mg/kg
<b>79-01-6</b>	<b>Trichloroethene</b>	<b>0.017</b>	<b>0.00634</b>	<b>0.000224</b>	<b>mg/kg</b>
75-69-4	Trichlorofluoromethane	0.000320U	0.00634	0.000320	mg/kg
76-13-1	Trichlorotrifluoroethane	0.000238U	0.00634	0.000238	mg/kg
75-01-4	Vinyl chloride	0.000445U	0.00634	0.000445	mg/kg
1330-20-7	Xylene (total)	0.000725U	0.013	0.000725	mg/kg
156-59-2	cis-1,2-Dichloroethene	0.000160U	0.00634	0.000160	mg/kg
1634-04-4	tert-Butyl methyl ether (MTBE)	0.0000938U	0.00634	0.0000938	mg/kg
156-60-5	trans-1,2-Dichloroethene	0.000208U	0.00634	0.000208	mg/kg

GCAL ID	Client ID	Matrix	Collect Date/Time	Receive Date/Time
20703200701	HA-14 (0-12)	Solid	03/19/2007 08:45	03/20/2007 08:50

8260B, Volatiles

Prep Date	Prep Batch	Prep Method	Dilution	Analyzed	By	Analytical Batch
			1	03/26/2007 22:02	DLB	345646

CAS#	Surrogate	Conc. Spiked	Conc. Rec	Units	% Recovery	Rec Limits
460-00-4	4-Bromofluorobenzene	.057	.063	mg/kg	110	84 - 118
1868-53-7	Dibromofluoromethane	.057	.064	mg/kg	111	65 - 135
2037-26-5	Toluene d8	.057	.072	mg/kg	125*	84 - 116
17060-07-0	1,2-Dichloroethane-d4	.057	.061	mg/kg	106	52 - 149

RESULTS REPORTED ON A DRY WEIGHT BASIS

GCAL ID	Client ID	Matrix	Collect Date/Time	Receive Date/Time
20703200701	HA-14 (0-12)	Solid	03/19/2007 08:45	03/20/2007 08:50

2540 G Total Moisture - Solid

Prep Date	Prep Batch	Prep Method	Dilution	Analyzed	By	Analytical Batch
			1	03/20/2007 11:45	RLY	345206

CAS#	Parameter	Result	RDL	MDL	Units
WET-037	Total Moisture	9.55	0.010	0.010	%

RESULTS REPORTED ON A DRY WEIGHT BASIS

<b>GCAL ID</b>	<b>Client ID</b>	<b>Matrix</b>	<b>Collect Date/Time</b>	<b>Receive Date/Time</b>
20703200702	HA-14 (8-10)	Solid	03/19/2007 08:55	03/20/2007 08:50

## 8260B, Volatiles

<b>Prep Date</b>	<b>Prep Batch</b>	<b>Prep Method</b>	<b>Dilution</b>	<b>Analyzed</b>	<b>By</b>	<b>Analytical Batch</b>
			1	03/26/2007 22:27	DLB	345646

CAS#	Parameter	Result	RDL	MDL	Units
71-55-6	1,1,1-Trichloroethane	0.000213U	0.00866	0.000213	mg/kg
79-34-5	1,1,2,2-Tetrachloroethane	0.000312U	0.00866	0.000312	mg/kg
79-00-5	1,1,2-Trichloroethane	0.000197U	0.00866	0.000197	mg/kg
75-34-3	1,1-Dichloroethane	0.000275U	0.00866	0.000275	mg/kg
75-35-4	1,1-Dichloroethene	0.000622U	0.00866	0.000622	mg/kg
120-82-1	1,2,4-Trichlorobenzene	0.000566U	0.00866	0.000566	mg/kg
96-12-8	1,2-Dibromo-3-chloropropane	0.00150U	0.00866	0.00150	mg/kg
106-93-4	1,2-Dibromoethane	0.000260U	0.00866	0.000260	mg/kg
95-50-1	1,2-Dichlorobenzene	0.000197U	0.00866	0.000197	mg/kg
107-06-2	1,2-Dichloroethane	0.000197U	0.00866	0.000197	mg/kg
78-87-5	1,2-Dichloropropane	0.000194U	0.00866	0.000194	mg/kg
541-73-1	1,3-Dichlorobenzene	0.000409U	0.00866	0.000409	mg/kg
106-46-7	1,4-Dichlorobenzene	0.000729U	0.00866	0.000729	mg/kg
<b>78-93-3</b>	<b>2-Butanone</b>	<b>0.028</b>	<b>0.00866</b>	<b>0.000540</b>	<b>mg/kg</b>
591-78-6	2-Hexanone	0.00143U	0.00866	0.00143	mg/kg
108-10-1	4-Methyl-2-pentanone	0.000300U	0.00866	0.000300	mg/kg
<b>67-64-1</b>	<b>Acetone</b>	<b>0.022J</b>	<b>0.043</b>	<b>0.000647</b>	<b>mg/kg</b>
71-43-2	Benzene	0.000180U	0.00866	0.000180	mg/kg
75-27-4	Bromodichloromethane	0.000234U	0.00866	0.000234	mg/kg
75-25-2	Bromoform	0.000293U	0.00866	0.000293	mg/kg
<b>74-83-9</b>	<b>Bromomethane</b>	<b>0.012</b>	<b>0.00866</b>	<b>0.00261</b>	<b>mg/kg</b>
75-15-0	Carbon disulfide	0.000189U	0.00866	0.000189	mg/kg
56-23-5	Carbon tetrachloride	0.000208U	0.00866	0.000208	mg/kg
108-90-7	Chlorobenzene	0.000286U	0.00866	0.000286	mg/kg
75-00-3	Chloroethane	0.00105U	0.00866	0.00105	mg/kg
67-66-3	Chloroform	0.000244U	0.00866	0.000244	mg/kg
74-87-3	Chloromethane	0.000803U	0.00866	0.000803	mg/kg
110-82-7	Cyclohexane	0.00191U	0.00866	0.00191	mg/kg
124-48-1	Dibromochloromethane	0.000156U	0.00866	0.000156	mg/kg
75-71-8	Dichlorodifluoromethane	0.000630U	0.00866	0.000630	mg/kg
10061-01-5	cis-1,3-Dichloropropene	0.000199U	0.00866	0.000199	mg/kg
10061-02-6	trans-1,3-Dichloropropene	0.000244U	0.00866	0.000244	mg/kg
100-41-4	Ethylbenzene	0.000358U	0.00866	0.000358	mg/kg
98-82-8	Isopropylbenzene (Cumene)	0.000265U	0.00866	0.000265	mg/kg
79-20-9	Methyl Acetate	0.00265U	0.00866	0.00265	mg/kg
108-87-2	Methylcyclohexane	0.000641U	0.00866	0.000641	mg/kg
75-09-2	Methylene chloride	0.000829U	0.017	0.000829	mg/kg
100-42-5	Styrene	0.000263U	0.00866	0.000263	mg/kg
127-18-4	Tetrachloroethene	0.000332U	0.00866	0.000332	mg/kg
108-88-3	Toluene	0.000952U	0.00866	0.000952	mg/kg
<b>79-01-6</b>	<b>Trichloroethene</b>	<b>0.00962</b>	<b>0.00866</b>	<b>0.000306</b>	<b>mg/kg</b>
75-69-4	Trichlorofluoromethane	0.000436U	0.00866	0.000436	mg/kg
76-13-1	Trichlorotrifluoroethane	0.000325U	0.00866	0.000325	mg/kg
75-01-4	Vinyl chloride	0.000608U	0.00866	0.000608	mg/kg
1330-20-7	Xylene (total)	0.000990U	0.017	0.000990	mg/kg
<b>156-59-2</b>	<b>cis-1,2-Dichloroethene</b>	<b>0.00678J</b>	<b>0.00866</b>	<b>0.000218</b>	<b>mg/kg</b>
1634-04-4	tert-Butyl methyl ether (MTBE)	0.000128U	0.00866	0.000128	mg/kg
156-60-5	trans-1,2-Dichloroethene	0.000284U	0.00866	0.000284	mg/kg

GCAL ID	Client ID	Matrix	Collect Date/Time	Receive Date/Time
20703200702	HA-14 (8-10)	Solid	03/19/2007 08:55	03/20/2007 08:50

8260B, Volatiles

Prep Date	Prep Batch	Prep Method	Dilution	Analyzed	By	Analytical Batch
			1	03/26/2007 22:27	DLB	345646

CAS#	Surrogate	Conc. Spiked	Conc. Rec	Units	% Recovery	Rec Limits
460-00-4	4-Bromofluorobenzene	.072	.089	mg/kg	124*	84 - 118
1868-53-7	Dibromofluoromethane	.072	.086	mg/kg	119	65 - 135
2037-26-5	Toluene d8	.072	.091	mg/kg	126*	84 - 116
17060-07-0	1,2-Dichloroethane-d4	.072	.087	mg/kg	120	52 - 149

RESULTS REPORTED ON A DRY WEIGHT BASIS

GCAL ID	Client ID	Matrix	Collect Date/Time	Receive Date/Time
20703200702	HA-14 (8-10)	Solid	03/19/2007 08:55	03/20/2007 08:50

2540 G Total Moisture - Solid

Prep Date	Prep Batch	Prep Method	Dilution	Analyzed	By	Analytical Batch
			1	03/20/2007 11:45	RLY	345206

CAS#	Parameter	Result	RDL	MDL	Units
WET-037	Total Moisture	16.5	0.010	0.010	%

RESULTS REPORTED ON A DRY WEIGHT BASIS

GCAL ID	Client ID	Matrix	Collect Date/Time	Receive Date/Time
20703200703	HA-15 (0-12)	Solid	03/19/2007 09:30	03/20/2007 08:50

## 8260B, Volatiles

Prep Date	Prep Batch	Prep Method	Dilution	Analyzed	By	Analytical Batch
			50	03/27/2007 14:54	DLB	345746

CAS#	Parameter	Result	RDL	MDL	Units
71-55-6	1,1,1-Trichloroethane	0.00936U	0.380	0.00936	mg/kg
79-34-5	1,1,2,2-Tetrachloroethane	0.014U	0.380	0.014	mg/kg
79-00-5	1,1,2-Trichloroethane	0.00867U	0.380	0.00867	mg/kg
75-34-3	1,1-Dichloroethane	0.012U	0.380	0.012	mg/kg
75-35-4	1,1-Dichloroethene	0.027U	0.380	0.027	mg/kg
120-82-1	1,2,4-Trichlorobenzene	0.025U	0.380	0.025	mg/kg
96-12-8	1,2-Dibromo-3-chloropropane	0.066U	0.380	0.066	mg/kg
106-93-4	1,2-Dibromoethane	0.011U	0.380	0.011	mg/kg
95-50-1	1,2-Dichlorobenzene	0.00867U	0.380	0.00867	mg/kg
107-06-2	1,2-Dichloroethane	0.00867U	0.380	0.00867	mg/kg
78-87-5	1,2-Dichloropropane	0.00852U	0.380	0.00852	mg/kg
541-73-1	1,3-Dichlorobenzene	0.018U	0.380	0.018	mg/kg
106-46-7	1,4-Dichlorobenzene	0.032U	0.380	0.032	mg/kg
78-93-3	2-Butanone	0.024U	0.380	0.024	mg/kg
591-78-6	2-Hexanone	0.063U	0.380	0.063	mg/kg
108-10-1	4-Methyl-2-pentanone	0.013U	0.380	0.013	mg/kg
67-64-1	Acetone	0.028U	1.90	0.028	mg/kg
71-43-2	Benzene	0.00791U	0.380	0.00791	mg/kg
75-27-4	Bromodichloromethane	0.010U	0.380	0.010	mg/kg
75-25-2	Bromoform	0.013U	0.380	0.013	mg/kg
74-83-9	Bromomethane	0.114U	0.380	0.114	mg/kg
75-15-0	Carbon disulfide	0.00829U	0.380	0.00829	mg/kg
56-23-5	Carbon tetrachloride	0.00913U	0.380	0.00913	mg/kg
108-90-7	Chlorobenzene	0.013U	0.380	0.013	mg/kg
75-00-3	Chloroethane	0.046U	0.380	0.046	mg/kg
67-66-3	Chloroform	0.011U	0.380	0.011	mg/kg
74-87-3	Chloromethane	0.035U	0.380	0.035	mg/kg
110-82-7	Cyclohexane	0.084U	0.380	0.084	mg/kg
124-48-1	Dibromochloromethane	0.00685U	0.380	0.00685	mg/kg
75-71-8	Dichlorodifluoromethane	0.028U	0.380	0.028	mg/kg
10061-01-5	cis-1,3-Dichloropropene	0.00875U	0.380	0.00875	mg/kg
10061-02-6	trans-1,3-Dichloropropene	0.011U	0.380	0.011	mg/kg
100-41-4	Ethylbenzene	0.016U	0.380	0.016	mg/kg
98-82-8	Isopropylbenzene (Cumene)	0.012U	0.380	0.012	mg/kg
79-20-9	Methyl Acetate	0.116U	0.380	0.116	mg/kg
108-87-2	Methylcyclohexane	0.028U	0.380	0.028	mg/kg
75-09-2	Methylene chloride	0.036U	0.761	0.036	mg/kg
100-42-5	Styrene	0.012U	0.380	0.012	mg/kg
127-18-4	Tetrachloroethene	0.015U	0.380	0.015	mg/kg
108-88-3	Toluene	0.042U	0.380	0.042	mg/kg
<b>79-01-6</b>	<b>Trichloroethene</b>	<b>0.586</b>	<b>0.380</b>	<b>0.013</b>	<b>mg/kg</b>
75-69-4	Trichlorofluoromethane	0.019U	0.380	0.019	mg/kg
76-13-1	Trichlorotrifluoroethane	0.014U	0.380	0.014	mg/kg
75-01-4	Vinyl chloride	0.027U	0.380	0.027	mg/kg
1330-20-7	Xylene (total)	0.044U	0.761	0.044	mg/kg
156-59-2	cis-1,2-Dichloroethene	0.00958U	0.380	0.00958	mg/kg
1634-04-4	tert-Butyl methyl ether (MTBE)	0.00563U	0.380	0.00563	mg/kg
156-60-5	trans-1,2-Dichloroethene	0.012U	0.380	0.012	mg/kg

<b>GCAL ID</b>	<b>Client ID</b>	<b>Matrix</b>	<b>Collect Date/Time</b>	<b>Receive Date/Time</b>
20703200703	HA-15 (0-12)	Solid	03/19/2007 09:30	03/20/2007 08:50

8260B, Volatiles

<b>Prep Date</b>	<b>Prep Batch</b>	<b>Prep Method</b>	<b>Dilution</b>	<b>Analyzed</b>	<b>By</b>	<b>Analytical Batch</b>
			50	03/27/2007 14:54	DLB	345746

CAS#	Surrogate	Conc. Spiked	Conc. Rec	Units	% Recovery	Rec Limits
460-00-4	4-Bromofluorobenzene	3.27	3.83	mg/kg	117	84 - 118
1868-53-7	Dibromofluoromethane	3.27	3.05	mg/kg	93	65 - 135
2037-26-5	Toluene d8	3.27	3.61	mg/kg	110	84 - 116
17060-07-0	1,2-Dichloroethane-d4	3.27	2.94	mg/kg	90	52 - 149

RESULTS REPORTED ON A DRY WEIGHT BASIS

GCAL ID	Client ID	Matrix	Collect Date/Time	Receive Date/Time
20703200703	HA-15 (0-12)	Solid	03/19/2007 09:30	03/20/2007 08:50

2540 G Total Moisture - Solid

Prep Date	Prep Batch	Prep Method	Dilution	Analyzed	By	Analytical Batch
			1	03/20/2007 11:45	RLY	345206

CAS#	Parameter	Result	RDL	MDL	Units
WET-037	Total Moisture	14.0	0.010	0.010	%

RESULTS REPORTED ON A DRY WEIGHT BASIS

GCAL ID	Client ID	Matrix	Collect Date/Time	Receive Date/Time
20703200704	HA-15 (8-10)	Solid	03/19/2007 09:45	03/20/2007 08:50

### 8260B, Volatiles

Prep Date	Prep Batch	Prep Method	Dilution	Analyzed	By	Analytical Batch
			1	03/26/2007 23:15	DLB	345646

CAS#	Parameter	Result	RDL	MDL	Units
71-55-6	1,1,1-Trichloroethane	0.000209U	0.00849	0.000209	mg/kg
79-34-5	1,1,2,2-Tetrachloroethane	0.000306U	0.00849	0.000306	mg/kg
79-00-5	1,1,2-Trichloroethane	0.000194U	0.00849	0.000194	mg/kg
75-34-3	1,1-Dichloroethane	0.000270U	0.00849	0.000270	mg/kg
75-35-4	1,1-Dichloroethene	0.000609U	0.00849	0.000609	mg/kg
120-82-1	1,2,4-Trichlorobenzene	0.000555U	0.00849	0.000555	mg/kg
96-12-8	1,2-Dibromo-3-chloropropane	0.00147U	0.00849	0.00147	mg/kg
106-93-4	1,2-Dibromoethane	0.000255U	0.00849	0.000255	mg/kg
95-50-1	1,2-Dichlorobenzene	0.000194U	0.00849	0.000194	mg/kg
107-06-2	1,2-Dichloroethane	0.000194U	0.00849	0.000194	mg/kg
78-87-5	1,2-Dichloropropane	0.000190U	0.00849	0.000190	mg/kg
541-73-1	1,3-Dichlorobenzene	0.000401U	0.00849	0.000401	mg/kg
106-46-7	1,4-Dichlorobenzene	0.000715U	0.00849	0.000715	mg/kg
78-93-3	2-Butanone	0.000530U	0.00849	0.000530	mg/kg
591-78-6	2-Hexanone	0.00140U	0.00849	0.00140	mg/kg
108-10-1	4-Methyl-2-pentanone	0.000294U	0.00849	0.000294	mg/kg
<b>67-64-1</b>	<b>Acetone</b>	<b>0.011J</b>	<b>0.042</b>	<b>0.000635</b>	<b>mg/kg</b>
71-43-2	Benzene	0.000177U	0.00849	0.000177	mg/kg
75-27-4	Bromodichloromethane	0.000229U	0.00849	0.000229	mg/kg
75-25-2	Bromoform	0.000287U	0.00849	0.000287	mg/kg
74-83-9	Bromomethane	0.00256U	0.00849	0.00256	mg/kg
75-15-0	Carbon disulfide	0.000185U	0.00849	0.000185	mg/kg
56-23-5	Carbon tetrachloride	0.000204U	0.00849	0.000204	mg/kg
108-90-7	Chlorobenzene	0.000280U	0.00849	0.000280	mg/kg
75-00-3	Chloroethane	0.00103U	0.00849	0.00103	mg/kg
67-66-3	Chloroform	0.000239U	0.00849	0.000239	mg/kg
74-87-3	Chloromethane	0.000788U	0.00849	0.000788	mg/kg
110-82-7	Cyclohexane	0.00188U	0.00849	0.00188	mg/kg
124-48-1	Dibromochloromethane	0.000153U	0.00849	0.000153	mg/kg
75-71-8	Dichlorodifluoromethane	0.000618U	0.00849	0.000618	mg/kg
10061-01-5	cis-1,3-Dichloropropene	0.000195U	0.00849	0.000195	mg/kg
10061-02-6	trans-1,3-Dichloropropene	0.000239U	0.00849	0.000239	mg/kg
100-41-4	Ethylbenzene	0.000351U	0.00849	0.000351	mg/kg
98-82-8	Isopropylbenzene (Cumene)	0.000260U	0.00849	0.000260	mg/kg
79-20-9	Methyl Acetate	0.00260U	0.00849	0.00260	mg/kg
108-87-2	Methylcyclohexane	0.000628U	0.00849	0.000628	mg/kg
75-09-2	Methylene chloride	0.000813U	0.017	0.000813	mg/kg
100-42-5	Styrene	0.000258U	0.00849	0.000258	mg/kg
127-18-4	Tetrachloroethene	0.000326U	0.00849	0.000326	mg/kg
108-88-3	Toluene	0.000934U	0.00849	0.000934	mg/kg
75-69-4	Trichlorofluoromethane	0.000428U	0.00849	0.000428	mg/kg
76-13-1	Trichlorotrifluoroethane	0.000319U	0.00849	0.000319	mg/kg
75-01-4	Vinyl chloride	0.000596U	0.00849	0.000596	mg/kg
1330-20-7	Xylene (total)	0.000971U	0.017	0.000971	mg/kg
<b>156-59-2</b>	<b>cis-1,2-Dichloroethene</b>	<b>0.036</b>	<b>0.00849</b>	<b>0.000214</b>	<b>mg/kg</b>
1634-04-4	tert-Butyl methyl ether (MTBE)	0.000126U	0.00849	0.000126	mg/kg
156-60-5	trans-1,2-Dichloroethene	0.000278U	0.00849	0.000278	mg/kg

CAS#	Surrogate	Conc. Spiked	Conc. Rec	Units	% Recovery	Rec Limits
460-00-4	4-Bromofluorobenzene	.067	.081	mg/kg	120*	84 - 118

GCAL ID	Client ID	Matrix	Collect Date/Time	Receive Date/Time
20703200704	HA-15 (8-10)	Solid	03/19/2007 09:45	03/20/2007 08:50

8260B, Volatiles

Prep Date	Prep Batch	Prep Method	Dilution	Analyzed	By	Analytical Batch
			1	03/26/2007 23:15	DLB	345646

CAS#	Surrogate	Conc. Spiked	Conc. Rec	Units	% Recovery	Rec Limits
1868-53-7	Dibromofluoromethane	.067	.075	mg/kg	112	65 - 135
2037-26-5	Toluene d8	.067	.08	mg/kg	119*	84 - 116
17060-07-0	1,2-Dichloroethane-d4	.067	.08	mg/kg	118	52 - 149

RESULTS REPORTED ON A DRY WEIGHT BASIS

GCAL ID	Client ID	Matrix	Collect Date/Time	Receive Date/Time
20703200704	HA-15 (8-10)	Solid	03/19/2007 09:45	03/20/2007 08:50

8260B, Volatiles

Prep Date	Prep Batch	Prep Method	Dilution	Analyzed	By	Analytical Batch
			50	03/27/2007 15:16	DLB	345746

CAS#	Parameter	Result	RDL	MDL	Units
79-01-6	Trichloroethene	0.132J	0.474	0.017	mg/kg

CAS#	Surrogate	Conc. Spiked	Conc. Rec	Units	% Recovery	Rec Limits
460-00-4	4-Bromofluorobenzene	3.77	4.36	mg/kg	116	84 - 118
1868-53-7	Dibromofluoromethane	3.77	3.56	mg/kg	95	65 - 135
2037-26-5	Toluene d8	3.77	4.12	mg/kg	109	84 - 116
17060-07-0	1,2-Dichloroethane-d4	3.77	3.43	mg/kg	91	52 - 149

RESULTS REPORTED ON A DRY WEIGHT BASIS

GCAL ID	Client ID	Matrix	Collect Date/Time	Receive Date/Time
20703200704	HA-15 (8-10)	Solid	03/19/2007 09:45	03/20/2007 08:50

2540 G Total Moisture - Solid

Prep Date	Prep Batch	Prep Method	Dilution	Analyzed	By	Analytical Batch
			1	03/20/2007 11:45	RLY	345206

CAS#	Parameter	Result	RDL	MDL	Units
WET-037	Total Moisture	20.6	0.010	0.010	%

RESULTS REPORTED ON A DRY WEIGHT BASIS

GCAL ID	Client ID	Matrix	Collect Date/Time	Receive Date/Time
20703200705	B-17 (0-12)	Solid	03/19/2007 10:45	03/20/2007 08:50

## 8260B, Volatiles

Prep Date	Prep Batch	Prep Method	Dilution	Analyzed	By	Analytical Batch
			50	03/27/2007 15:38	DLB	345746

CAS#	Parameter	Result	RDL	MDL	Units
71-55-6	1,1,1-Trichloroethane	0.00905U	0.368	0.00905	mg/kg
79-34-5	1,1,2,2-Tetrachloroethane	0.013U	0.368	0.013	mg/kg
79-00-5	1,1,2-Trichloroethane	0.00839U	0.368	0.00839	mg/kg
75-34-3	1,1-Dichloroethane	0.012U	0.368	0.012	mg/kg
75-35-4	1,1-Dichloroethene	0.026U	0.368	0.026	mg/kg
120-82-1	1,2,4-Trichlorobenzene	0.024U	0.368	0.024	mg/kg
96-12-8	1,2-Dibromo-3-chloropropane	0.064U	0.368	0.064	mg/kg
106-93-4	1,2-Dibromoethane	0.011U	0.368	0.011	mg/kg
95-50-1	1,2-Dichlorobenzene	0.00839U	0.368	0.00839	mg/kg
107-06-2	1,2-Dichloroethane	0.00839U	0.368	0.00839	mg/kg
78-87-5	1,2-Dichloropropane	0.00824U	0.368	0.00824	mg/kg
541-73-1	1,3-Dichlorobenzene	0.017U	0.368	0.017	mg/kg
106-46-7	1,4-Dichlorobenzene	0.031U	0.368	0.031	mg/kg
78-93-3	2-Butanone	0.023U	0.368	0.023	mg/kg
591-78-6	2-Hexanone	0.061U	0.368	0.061	mg/kg
108-10-1	4-Methyl-2-pentanone	0.013U	0.368	0.013	mg/kg
67-64-1	Acetone	0.028U	1.84	0.028	mg/kg
71-43-2	Benzene	0.00765U	0.368	0.00765	mg/kg
75-27-4	Bromodichloromethane	0.00993U	0.368	0.00993	mg/kg
75-25-2	Bromoform	0.012U	0.368	0.012	mg/kg
74-83-9	Bromomethane	0.111U	0.368	0.111	mg/kg
75-15-0	Carbon disulfide	0.00802U	0.368	0.00802	mg/kg
56-23-5	Carbon tetrachloride	0.00883U	0.368	0.00883	mg/kg
108-90-7	Chlorobenzene	0.012U	0.368	0.012	mg/kg
75-00-3	Chloroethane	0.045U	0.368	0.045	mg/kg
67-66-3	Chloroform	0.010U	0.368	0.010	mg/kg
74-87-3	Chloromethane	0.034U	0.368	0.034	mg/kg
110-82-7	Cyclohexane	0.081U	0.368	0.081	mg/kg
124-48-1	Dibromochloromethane	0.00662U	0.368	0.00662	mg/kg
75-71-8	Dichlorodifluoromethane	0.027U	0.368	0.027	mg/kg
10061-01-5	cis-1,3-Dichloropropene	0.00846U	0.368	0.00846	mg/kg
10061-02-6	trans-1,3-Dichloropropene	0.010U	0.368	0.010	mg/kg
100-41-4	Ethylbenzene	0.015U	0.368	0.015	mg/kg
98-82-8	Isopropylbenzene (Cumene)	0.011U	0.368	0.011	mg/kg
79-20-9	Methyl Acetate	0.112U	0.368	0.112	mg/kg
108-87-2	Methylcyclohexane	0.027U	0.368	0.027	mg/kg
75-09-2	Methylene chloride	0.035U	0.736	0.035	mg/kg
100-42-5	Styrene	0.011U	0.368	0.011	mg/kg
<b>127-18-4</b>	<b>Tetrachloroethene</b>	<b>0.933</b>	<b>0.368</b>	<b>0.014</b>	<b>mg/kg</b>
108-88-3	Toluene	0.040U	0.368	0.040	mg/kg
79-01-6	Trichloroethene	0.013U	0.368	0.013	mg/kg
75-69-4	Trichlorofluoromethane	0.019U	0.368	0.019	mg/kg
76-13-1	Trichlorotrifluoroethane	0.014U	0.368	0.014	mg/kg
75-01-4	Vinyl chloride	0.026U	0.368	0.026	mg/kg
1330-20-7	Xylene (total)	0.042U	0.736	0.042	mg/kg
156-59-2	cis-1,2-Dichloroethene	0.00927U	0.368	0.00927	mg/kg
1634-04-4	tert-Butyl methyl ether (MTBE)	0.00544U	0.368	0.00544	mg/kg
156-60-5	trans-1,2-Dichloroethene	0.012U	0.368	0.012	mg/kg

<b>GCAL ID</b>	<b>Client ID</b>	<b>Matrix</b>	<b>Collect Date/Time</b>	<b>Receive Date/Time</b>
20703200705	B-17 (0-12)	Solid	03/19/2007 10:45	03/20/2007 08:50

8260B, Volatiles

<b>Prep Date</b>	<b>Prep Batch</b>	<b>Prep Method</b>	<b>Dilution</b>	<b>Analyzed</b>	<b>By</b>	<b>Analytical Batch</b>
			50	03/27/2007 15:38	DLB	345746

CAS#	Surrogate	Conc. Spiked	Conc. Rec	Units	% Recovery	Rec Limits
460-00-4	4-Bromofluorobenzene	3.03	3.59	mg/kg	119*	84 - 118
1868-53-7	Dibromofluoromethane	3.03	2.83	mg/kg	94	65 - 135
2037-26-5	Toluene d8	3.03	3.3	mg/kg	109	84 - 116
17060-07-0	1,2-Dichloroethane-d4	3.03	2.78	mg/kg	92	52 - 149

RESULTS REPORTED ON A DRY WEIGHT BASIS

GCAL ID	Client ID	Matrix	Collect Date/Time	Receive Date/Time
20703200705	B-17 (0-12)	Solid	03/19/2007 10:45	03/20/2007 08:50

2540 G Total Moisture - Solid

Prep Date	Prep Batch	Prep Method	Dilution	Analyzed	By	Analytical Batch
			1	03/20/2007 11:45	RLY	345206

CAS#	Parameter	Result	RDL	MDL	Units
WET-037	Total Moisture	17.7	0.010	0.010	%

RESULTS REPORTED ON A DRY WEIGHT BASIS

GCAL ID	Client ID	Matrix	Collect Date/Time	Receive Date/Time
20703200706	B-17 (8-10)	Solid	03/19/2007 10:55	03/20/2007 08:50

## 8260B, Volatiles

Prep Date	Prep Batch	Prep Method	Dilution	Analyzed	By	Analytical Batch
			1	03/27/2007 00:03	DLB	345646

CAS#	Parameter	Result	RDL	MDL	Units
71-55-6	1,1,1-Trichloroethane	0.000219U	0.00891	0.000219	mg/kg
79-34-5	1,1,2,2-Tetrachloroethane	0.000321U	0.00891	0.000321	mg/kg
79-00-5	1,1,2-Trichloroethane	0.000203U	0.00891	0.000203	mg/kg
75-34-3	1,1-Dichloroethane	0.000283U	0.00891	0.000283	mg/kg
75-35-4	1,1-Dichloroethene	0.000640U	0.00891	0.000640	mg/kg
120-82-1	1,2,4-Trichlorobenzene	0.000583U	0.00891	0.000583	mg/kg
96-12-8	1,2-Dibromo-3-chloropropane	0.00154U	0.00891	0.00154	mg/kg
106-93-4	1,2-Dibromoethane	0.000267U	0.00891	0.000267	mg/kg
95-50-1	1,2-Dichlorobenzene	0.000203U	0.00891	0.000203	mg/kg
107-06-2	1,2-Dichloroethane	0.000203U	0.00891	0.000203	mg/kg
78-87-5	1,2-Dichloropropane	0.000200U	0.00891	0.000200	mg/kg
541-73-1	1,3-Dichlorobenzene	0.000421U	0.00891	0.000421	mg/kg
106-46-7	1,4-Dichlorobenzene	0.000750U	0.00891	0.000750	mg/kg
78-93-3	2-Butanone	0.000556U	0.00891	0.000556	mg/kg
591-78-6	2-Hexanone	0.00147U	0.00891	0.00147	mg/kg
108-10-1	4-Methyl-2-pentanone	0.000308U	0.00891	0.000308	mg/kg
67-64-1	Acetone	0.000667U	0.045	0.000667	mg/kg
71-43-2	Benzene	0.000185U	0.00891	0.000185	mg/kg
75-27-4	Bromodichloromethane	0.000241U	0.00891	0.000241	mg/kg
75-25-2	Bromoform	0.000301U	0.00891	0.000301	mg/kg
74-83-9	Bromomethane	0.00268U	0.00891	0.00268	mg/kg
75-15-0	Carbon disulfide	0.000194U	0.00891	0.000194	mg/kg
56-23-5	Carbon tetrachloride	0.000214U	0.00891	0.000214	mg/kg
108-90-7	Chlorobenzene	0.000294U	0.00891	0.000294	mg/kg
75-00-3	Chloroethane	0.00108U	0.00891	0.00108	mg/kg
67-66-3	Chloroform	0.000251U	0.00891	0.000251	mg/kg
74-87-3	Chloromethane	0.000827U	0.00891	0.000827	mg/kg
110-82-7	Cyclohexane	0.00197U	0.00891	0.00197	mg/kg
124-48-1	Dibromochloromethane	0.000160U	0.00891	0.000160	mg/kg
75-71-8	Dichlorodifluoromethane	0.000649U	0.00891	0.000649	mg/kg
10061-01-5	cis-1,3-Dichloropropene	0.000205U	0.00891	0.000205	mg/kg
10061-02-6	trans-1,3-Dichloropropene	0.000251U	0.00891	0.000251	mg/kg
100-41-4	Ethylbenzene	0.000369U	0.00891	0.000369	mg/kg
98-82-8	Isopropylbenzene (Cumene)	0.000273U	0.00891	0.000273	mg/kg
79-20-9	Methyl Acetate	0.00273U	0.00891	0.00273	mg/kg
108-87-2	Methylcyclohexane	0.000659U	0.00891	0.000659	mg/kg
75-09-2	Methylene chloride	0.000854U	0.018	0.000854	mg/kg
100-42-5	Styrene	0.000271U	0.00891	0.000271	mg/kg
<b>127-18-4</b>	<b>Tetrachloroethene</b>	<b>0.186</b>	<b>0.00891</b>	<b>0.000342</b>	<b>mg/kg</b>
108-88-3	Toluene	0.000980U	0.00891	0.000980	mg/kg
79-01-6	Trichloroethene	0.000315U	0.00891	0.000315	mg/kg
75-69-4	Trichlorofluoromethane	0.000449U	0.00891	0.000449	mg/kg
76-13-1	Trichlorotrifluoroethane	0.000335U	0.00891	0.000335	mg/kg
75-01-4	Vinyl chloride	0.000626U	0.00891	0.000626	mg/kg
1330-20-7	Xylene (total)	0.00102U	0.018	0.00102	mg/kg
156-59-2	cis-1,2-Dichloroethene	0.000225U	0.00891	0.000225	mg/kg
1634-04-4	tert-Butyl methyl ether (MTBE)	0.000132U	0.00891	0.000132	mg/kg
156-60-5	trans-1,2-Dichloroethene	0.000292U	0.00891	0.000292	mg/kg

GCAL ID	Client ID	Matrix	Collect Date/Time	Receive Date/Time
20703200706	B-17 (8-10)	Solid	03/19/2007 10:55	03/20/2007 08:50

8260B, Volatiles

Prep Date	Prep Batch	Prep Method	Dilution	Analyzed	By	Analytical Batch
			1	03/27/2007 00:03	DLB	345646

CAS#	Surrogate	Conc. Spiked	Conc. Rec	Units	% Recovery	Rec Limits
460-00-4	4-Bromofluorobenzene	.07	.081	mg/kg	116	84 - 118
1868-53-7	Dibromofluoromethane	.07	.085	mg/kg	121	65 - 135
2037-26-5	Toluene d8	.07	.085	mg/kg	122*	84 - 116
17060-07-0	1,2-Dichloroethane-d4	.07	.081	mg/kg	116	52 - 149

RESULTS REPORTED ON A DRY WEIGHT BASIS

GCAL ID	Client ID	Matrix	Collect Date/Time	Receive Date/Time
20703200706	B-17 (8-10)	Solid	03/19/2007 10:55	03/20/2007 08:50

2540 G Total Moisture - Solid

Prep Date	Prep Batch	Prep Method	Dilution	Analyzed	By	Analytical Batch
			1	03/20/2007 11:45	RLY	345206

CAS#	Parameter	Result	RDL	MDL	Units
WET-037	Total Moisture	21.9	0.010	0.010	%

RESULTS REPORTED ON A DRY WEIGHT BASIS

## GC/MS Volatiles Quality Control Summary

Analytical Batch 345646 Prep Batch N/A		Client ID MB345646 GCAL ID 468684 Sample Type Method Blank Analytical Date 03/26/2007 19:17 Matrix Solid		LCS345646 468685 LCS 03/26/2007 18:06 Solid			LCSD345646 468686 LCSD 03/26/2007 18:29 Solid				
8260B, Volatiles		Units	mg/kg	Spike	Result	% R	Control	Result	% R	RPD	RPD
		Result	RDL	Added			Limits % R				Limit
67-64-1	Acetone	0.000374U	0.000374	0.025	0.025	101	40 - 141	0.028	114	11	30
75-27-4	Bromodichloromethane	0.000135U	0.000135	0.025	0.025	102	72 - 128	0.026	106	4	30
75-25-2	Bromoform	0.000169U	0.000169	0.025	0.025	100	66 - 137	0.027	106	8	30
74-83-9	Bromomethane	0.00151U	0.00151	0.025	0.026	102	45 - 141	0.025	99	4	30
75-15-0	Carbon disulfide	0.000109U	0.000109	0.025	0.020	80	69 - 135	0.020	80	0	30
56-23-5	Carbon tetrachloride	0.000120U	0.000120	0.025	0.017	68	67 - 133	0.020	81	16	30
75-00-3	Chloroethane	0.000606U	0.000606	0.025	0.021	84	41 - 141	0.019	74	10	30
67-66-3	Chloroform	0.000141U	0.000141	0.025	0.023	92	72 - 124	0.023	93	0	30
74-87-3	Chloromethane	0.000464U	0.000464	0.025	0.024	95	51 - 129	0.025	100	4	30
124-48-1	Dibromochloromethane	0.000090U	0.000090	0.025	0.025	99	66 - 130	0.026	106	4	30
75-71-8	Dichlorodifluoromethane	0.000364U	0.000364	0.025	0.017	66	34 - 136	0.020	81	16	30
75-34-3	1,1-Dichloroethane	0.000159U	0.000159	0.025	0.022	88	73 - 125	0.024	94	9	30
107-06-2	1,2-Dichloroethane	0.000114U	0.000114	0.025	0.028	112	72 - 137	0.027	108	4	30
156-59-2	cis-1,2-Dichloroethene	0.000126U	0.000126	0.025	0.023	94	67 - 125	0.025	100	8	30
156-60-5	trans-1,2-Dichloroethene	0.000164U	0.000164	0.025	0.020	81	66 - 134	0.022	89	10	30
75-09-2	Methylene chloride	0.000479U	0.000479	0.025	0.019	76	63 - 137	0.020	82	5	30
78-87-5	1,2-Dichloropropane	0.000112U	0.000112	0.025	0.023	90	71 - 120	0.024	95	4	30
10061-01-5	cis-1,3-Dichloropropene	0.000115U	0.000115	0.025	0.024	95	72 - 126	0.025	99	4	30
10061-02-6	trans-1,3-Dichloropropene	0.000141U	0.000141	0.025	0.024	95	65 - 127	0.026	102	8	30
100-41-4	Ethylbenzene	0.000207U	0.000207	0.025	0.022	86	74 - 127	0.022	88	0	30
591-78-6	2-Hexanone	0.000826U	0.000826	0.025	0.024	98	56 - 153	0.024	97	0	30
98-82-8	Isopropylbenzene (Cumene)	0.000153U	0.000153	0.025	0.021	84	77 - 129	0.022	90	5	30
78-93-3	2-Butanone	0.000312U	0.000312	0.025	0.025	101	40 - 135	0.023	92	8	30
108-10-1	4-Methyl-2-pentanone	0.000173U	0.000173	0.025	0.024	94	47 - 147	0.024	94	0	30
100-42-5	Styrene	0.000152U	0.000152	0.025	0.024	98	74 - 128	0.027	110	12	30
127-18-4	Tetrachloroethene	0.000192U	0.000192	0.025	0.020	81	67 - 139	0.021	84	5	30
79-34-5	1,1,2,2-Tetrachloroethane	0.000180U	0.000180	0.025	0.026	104	59 - 140	0.027	108	4	30
120-82-1	1,2,4-Trichlorobenzene	0.000327U	0.000327	0.025	0.026	105	65 - 131	0.025	101	4	30
71-55-6	1,1,1-Trichloroethane	0.000123U	0.000123	0.025	0.019	74	68 - 130	0.019	78	0	30
79-00-5	1,1,2-Trichloroethane	0.000114U	0.000114	0.025	0.024	97	62 - 127	0.026	104	8	30
75-69-4	Trichlorofluoromethane	0.000252U	0.000252	0.025	0.019	77	49 - 139	0.019	78	0	30
75-01-4	Vinyl chloride	0.000351U	0.000351	0.025	0.020	78	58 - 126	0.020	80	0	30
96-12-8	1,2-Dibromo-3-chloropropane	0.000866U	0.000866	0.025	0.025	98	49 - 135	0.026	104	4	30

## GC/MS Volatiles Quality Control Summary

Analytical Batch 345646 Prep Batch N/A		Client ID MB345646 GCAL ID 468684 Sample Type Method Blank Analytical Date 03/26/2007 19:17 Matrix Solid		LCS345646 468685 LCS 03/26/2007 18:06 Solid			LCS345646 468686 LCS 03/26/2007 18:29 Solid						
8260B, Volatiles				Units Result	mg/kg RDL	Spike Added	Result	% R	Control Limits % R	Result	% R	RPD	RPD Limit
106-93-4	1,2-Dibromoethane	0.000150U	0.000150	0.025	0.026	102	70 - 124	0.028	112	7	30		
1634-04-4	tert-Butyl methyl ether (MTBE)	0.0000740U	0.0000740	0.025	0.026	104	50 - 135	0.025	102	4	30		
1330-20-7	Xylene (total)	0.000572U	0.000572	0.075	0.066	87	80 - 120	0.070	94	6	30		
108-87-2	Methylcyclohexane	0.000370U	0.000370	0.025	0.018	73*	79 - 122	0.020	81	11	30		
110-82-7	Cyclohexane	0.00111U	0.00111	0.025	0.017	67	61 - 143	0.019	78	11	30		
79-20-9	Methyl Acetate	0.00153U	0.00153	0.025	0.00	0*	41 - 164	0.00	0*	0	30		
76-13-1	Trichlorotrifluoroethane	0.000188U	0.000188	0.025	0.019	74	71 - 137	0.017	69*	11	30		
541-73-1	1,3-Dichlorobenzene	0.000236U	0.000236	0.025	0.026	105	72 - 124	0.026	103	0	30		
106-46-7	1,4-Dichlorobenzene	0.000421U	0.000421	0.025	0.026	102	72 - 125	0.026	102	0	30		
95-50-1	1,2-Dichlorobenzene	0.000114U	0.000114	0.025	0.025	99	74 - 120	0.026	104	4	30		
75-35-4	1,1-Dichloroethene	0.000359U	0.000359	0.025	0.020	78	65 - 136	0.021	83	5	30		
71-43-2	Benzene	0.000104U	0.000104	0.025	0.021	84	73 - 126	0.022	89	5	30		
79-01-6	Trichloroethene	0.000177U	0.000177	0.025	0.024	96	77 - 124	0.022	87	9	30		
108-88-3	Toluene	0.000550U	0.000550	0.025	0.022	86	71 - 127	0.024	96	9	30		
108-90-7	Chlorobenzene	0.000165U	0.000165	0.025	0.023	92	75 - 123	0.024	98	4	30		
<b>Surrogate</b>													
460-00-4	4-Bromofluorobenzene	59.4	119*	50	57.6	115	84 - 118	59.7	119*				
1868-53-7	Dibromofluoromethane	56.7	113	50	54.3	109	65 - 135	51.2	102				
2037-26-5	Toluene d8	62.4	125*	50	57.2	114	84 - 116	59.2	118*				
17060-07-0	1,2-Dichloroethane-d4	55.8	112	50	50.7	101	52 - 149	51.7	103				

Analytical Batch 345746 Prep Batch N/A		Client ID MB345746 GCAL ID 469149 Sample Type Method Blank Analytical Date 03/27/2007 10:40 Matrix Solid		LCS345746 469150 LCS 03/27/2007 09:55 Solid					
8260B, Volatiles				Units Result	mg/kg RDL	Spike Added	Result	% R	Control Limits % R
67-64-1	Acetone	0.019U	0.019	1.25	1.07	86	40 - 141		
75-27-4	Bromodichloromethane	0.00675U	0.00675	1.25	1.16	93	72 - 128		
75-25-2	Bromoform	0.00845U	0.00845	1.25	1.31	105	66 - 137		
74-83-9	Bromomethane	0.075U	0.075	1.25	1.03	82	45 - 141		

## GC/MS Volatiles Quality Control Summary

Analytical Batch 345746 Prep Batch N/A		Client ID MB345746 GCAL ID 469149 Sample Type Method Blank Analytical Date 03/27/2007 10:40 Matrix Solid		LCS345746 469150 LCS 03/27/2007 09:55 Solid			
8260B, Volatiles		Units Result	mg/kg RDL	Spike Added	Result	% R	Control Limits % R
75-15-0	Carbon disulfide	0.00545U	0.00545	1.25	1.25	100	69 - 135
56-23-5	Carbon tetrachloride	0.00600U	0.00600	1.25	1.14	91	67 - 133
75-00-3	Chloroethane	0.030U	0.030	1.25	1.18	94	41 - 141
67-66-3	Chloroform	0.00705U	0.00705	1.25	1.10	88	72 - 124
74-87-3	Chloromethane	0.023U	0.023	1.25	1.05	84	51 - 129
124-48-1	Dibromochloromethane	0.00450U	0.00450	1.25	1.27	102	66 - 130
75-71-8	Dichlorodifluoromethane	0.018U	0.018	1.25	1.05	84	34 - 136
75-34-3	1,1-Dichloroethane	0.00795U	0.00795	1.25	1.13	90	73 - 125
107-06-2	1,2-Dichloroethane	0.00570U	0.00570	1.25	1.10	88	72 - 137
156-59-2	cis-1,2-Dichloroethene	0.00630U	0.00630	1.25	1.11	89	67 - 125
156-60-5	trans-1,2-Dichloroethene	0.00820U	0.00820	1.25	1.21	97	66 - 134
75-09-2	Methylene chloride	0.024U	0.024	1.25	1.18	94	63 - 137
78-87-5	1,2-Dichloropropane	0.00560U	0.00560	1.25	1.15	92	71 - 120
10061-01-5	cis-1,3-Dichloropropene	0.00575U	0.00575	1.25	1.16	93	72 - 126
10061-02-6	trans-1,3-Dichloropropene	0.00705U	0.00705	1.25	1.16	93	65 - 127
100-41-4	Ethylbenzene	0.010U	0.010	1.25	1.34	107	74 - 127
591-78-6	2-Hexanone	0.041U	0.041	1.25	1.10	88	56 - 153
98-82-8	Isopropylbenzene (Cumene)	0.00765U	0.00765	1.25	1.31	105	77 - 129
78-93-3	2-Butanone	0.016U	0.016	1.25	0.997	80	40 - 135
108-10-1	4-Methyl-2-pentanone	0.00865U	0.00865	1.25	1.11	89	47 - 147
100-42-5	Styrene	0.00760U	0.00760	1.25	1.32	106	74 - 128
127-18-4	Tetrachloroethene	0.00960U	0.00960	1.25	1.21	97	67 - 139
79-34-5	1,1,2,2-Tetrachloroethane	0.00900U	0.00900	1.25	1.45	116	59 - 140
120-82-1	1,2,4-Trichlorobenzene	0.069U	0.016	1.25	1.43	114	65 - 131
71-55-6	1,1,1-Trichloroethane	0.00615U	0.00615	1.25	1.09	87	68 - 130
79-00-5	1,1,2-Trichloroethane	0.00570U	0.00570	1.25	1.31	105	62 - 127
75-69-4	Trichlorofluoromethane	0.013U	0.013	1.25	1.24	99	49 - 139
75-01-4	Vinyl chloride	0.018U	0.018	1.25	1.20	96	58 - 126
96-12-8	1,2-Dibromo-3-chloropropane	0.043U	0.043	1.25	1.44	115	49 - 135
106-93-4	1,2-Dibromoethane	0.00750U	0.00750	1.25	1.34	107	70 - 124
1634-04-4	tert-Butyl methyl ether (MTBE)	0.00370U	0.00370	1.25	1.12	90	50 - 135
1330-20-7	Xylene (total)	0.029U	0.029	3.75	3.82	102	80 - 120
108-87-2	Methylcyclohexane	0.019U	0.019	1.25	1.18	94	79 - 122

## GC/MS Volatiles Quality Control Summary

Analytical Batch 345746 Prep Batch N/A		Client ID MB345746 GCAL ID 469149 Sample Type Method Blank Analytical Date 03/27/2007 10:40 Matrix Solid		LCS345746 469150 LCS 03/27/2007 09:55 Solid			
8260B, Volatiles		Units Result	mg/kg RDL	Spike Added	Result	% R	Control Limits % R
110-82-7	Cyclohexane	0.055U	0.055	1.25	1.17	94	61 - 143
79-20-9	Methyl Acetate	0.076U	0.076	1.25	0.990	79	41 - 164
76-13-1	Trichlorotrifluoroethane	0.00940U	0.00940	1.25	1.21	97	71 - 137
541-73-1	1,3-Dichlorobenzene	0.012U	0.012	1.25	1.43	114	72 - 124
106-46-7	1,4-Dichlorobenzene	0.021U	0.021	1.25	1.43	114	72 - 125
95-50-1	1,2-Dichlorobenzene	0.00570U	0.00570	1.25	1.45	116	74 - 120
75-35-4	1,1-Dichloroethene	0.018U	0.018	1.25	1.26	101	65 - 136
71-43-2	Benzene	0.00520U	0.00520	1.25	1.15	92	73 - 126
79-01-6	Trichloroethene	0.00885U	0.00885	1.25	1.15	92	77 - 124
108-88-3	Toluene	0.028U	0.028	1.25	1.26	101	71 - 127
108-90-7	Chlorobenzene	0.00825U	0.00825	1.25	1.32	106	75 - 123
<b>Surrogate</b>							
460-00-4	4-Bromofluorobenzene	2840	114	2500	2840	114	84 - 118
1868-53-7	Dibromofluoromethane	2340	94	2500	2390	96	65 - 135
2037-26-5	Toluene d8	2770	111	2500	2750	110	84 - 116
17060-07-0	1,2-Dichloroethane-d4	2240	90	2500	2270	91	52 - 149

Analytical Batch 345746 Prep Batch N/A		Client ID HA-15 (0-12) GCAL ID 20703200703 Sample Type SAMPLE Analytical Date 03/27/2007 14:54 Matrix Solid		466526MS 469151 MS 03/27/2007 16:01 Solid			466526MSD 469152 MSD 03/27/2007 16:23 Solid				
8260B, Volatiles		Units Result	mg/kg RDL	Spike Added	Result	% R	Control Limits % R	Result	% R	RPD	RPD Limit
67-64-1	Acetone	0.00	0.024	1.64	1.63	100	40 - 141	1.67	102	2	30
75-27-4	Bromodichloromethane	0.00	0.00884	1.64	1.49	91	72 - 128	1.44	88	3	30
75-25-2	Bromoform	0.00	0.011	1.64	1.68	103	66 - 137	1.69	103	0.6	30
74-83-9	Bromomethane	0.00	0.098	1.64	0.791	48	45 - 141	0.849	52	7	30
75-15-0	Carbon disulfide	0.00	0.00713	1.64	0.911	56*	69 - 135	0.843	52*	8	30
56-23-5	Carbon tetrachloride	0.00	0.00785	1.64	1.39	85	67 - 133	1.29	79	7	30
75-00-3	Chloroethane	0.00	0.040	1.64	0.00	0*	41 - 141	0.00	0*	0	30
67-66-3	Chloroform	0.00	0.00923	1.64	1.41	86	72 - 124	1.32	81	7	30

## GC/MS Volatiles Quality Control Summary

Analytical Batch 345746 Prep Batch N/A		Client ID GCAL ID 20703200703 Sample Type SAMPLE Analytical Date 03/27/2007 14:54 Matrix Solid		466526MS 469151 MS 03/27/2007 16:01 Solid			466526MSD 469152 MSD 03/27/2007 16:23 Solid						
8260B, Volatiles				Units Result	mg/kg RDL	Spike Added	Result	% R	Control Limits % R	Result	% R	RPD	RPD Limit
74-87-3	Chloromethane	0.00	0.030	1.64	1.30	79	51 - 129	1.26	77	3	30		
124-48-1	Dibromochloromethane	0.00	0.00589	1.64	1.58	97	66 - 130	1.59	97	0.6	30		
75-71-8	Dichlorodifluoromethane	0.00	0.024	1.64	1.24	76	34 - 136	1.14	70	8	30		
75-34-3	1,1-Dichloroethane	0.00	0.010	1.64	1.36	83	73 - 125	1.28	78	6	30		
107-06-2	1,2-Dichloroethane	0.00	0.00746	1.64	1.46	89	72 - 137	1.39	85	5	30		
156-59-2	cis-1,2-Dichloroethene	0.00	0.00825	1.64	1.40	86	67 - 125	1.32	81	6	30		
156-60-5	trans-1,2-Dichloroethene	0.00	0.011	1.64	1.40	86	66 - 134	1.32	81	6	30		
75-09-2	Methylene chloride	0.00	0.031	1.64	1.36	83	63 - 137	1.34	82	1	30		
78-87-5	1,2-Dichloropropane	0.00	0.00733	1.64	1.48	90	71 - 120	1.43	87	3	30		
10061-01-5	cis-1,3-Dichloropropene	0.00	0.00753	1.64	1.54	94	72 - 126	1.43	87	7	30		
10061-02-6	trans-1,3-Dichloropropene	0.00	0.00923	1.64	1.51	92	65 - 127	1.45	89	4	30		
100-41-4	Ethylbenzene	0.00	0.014	1.64	1.71	105	74 - 127	1.63	100	5	30		
591-78-6	2-Hexanone	0.00	0.054	1.64	1.48	90	56 - 153	1.53	94	3	30		
98-82-8	Isopropylbenzene (Cumene)	0.00	0.010	1.64	1.71	105	77 - 129	1.63	100	5	30		
78-93-3	2-Butanone	0.00	0.020	1.64	1.45	89	40 - 135	1.42	87	2	30		
108-10-1	4-Methyl-2-pentanone	0.00	0.011	1.64	1.45	89	47 - 147	1.43	87	1	30		
100-42-5	Styrene	0.00	0.00995	1.64	1.71	105	74 - 128	1.68	103	2	30		
127-18-4	Tetrachloroethene	0.00	0.013	1.64	1.54	94	67 - 139	1.47	90	5	30		
79-34-5	1,1,2,2-Tetrachloroethane	0.00	0.012	1.64	1.69	103	59 - 140	1.70	104	0.6	30		
120-82-1	1,2,4-Trichlorobenzene	0.00	0.021	1.64	1.66	101	65 - 131	1.68	103	1	30		
71-55-6	1,1,1-Trichloroethane	0.00	0.00805	1.64	1.38	84	68 - 130	1.29	79	7	30		
79-00-5	1,1,2-Trichloroethane	0.00	0.00746	1.64	1.65	101	62 - 127	1.68	103	2	30		
75-69-4	Trichlorofluoromethane	0.00	0.016	1.64	0.328	20*	49 - 139	0.294	18*	11	30		
75-01-4	Vinyl chloride	0.00	0.023	1.64	1.36	83	58 - 126	1.30	79	5	30		
96-12-8	1,2-Dibromo-3-chloropropane	0.00	0.057	1.64	1.81	111	49 - 135	1.84	112	2	30		
106-93-4	1,2-Dibromoethane	0.00	0.00982	1.64	1.64	100	70 - 124	1.71	105	4	30		
1634-04-4	tert-Butyl methyl ether (MTBE)	0.00	0.00484	1.64	1.40	86	50 - 135	1.34	82	4	30		
1330-20-7	Xylene (total)	0.00	0.037	4.91	4.82	98	80 - 120	4.69	96	3	30		
108-87-2	Methylcyclohexane	0.00	0.024	1.64	1.53	94	79 - 122	1.38	84	10	30		
110-82-7	Cyclohexane	0.00	0.072	1.64	1.47	90	61 - 143	1.34	82	9	30		
79-20-9	Methyl Acetate	0.00	0.100	1.64	2.54	155	41 - 164	2.42	148	5	30		
76-13-1	Trichlorotrifluoroethane	0.00	0.012	1.64	0.977	60*	71 - 137	0.926	57*	5	30		
541-73-1	1,3-Dichlorobenzene	0.00	0.015	1.64	1.68	103	72 - 124	1.67	102	0.6	30		

## GC/MS Volatiles Quality Control Summary

Analytical Batch 345746 Prep Batch N/A		Client ID GCAL ID Sample Type Analytical Date Matrix		HA-15 (0-12) 20703200703 SAMPLE 03/27/2007 14:54 Solid		466526MS 469151 MS 03/27/2007 16:01 Solid		466526MSD 469152 MSD 03/27/2007 16:23 Solid					
<b>8260B, Volatiles</b>				Units Result	mg/kg RDL	Spike Added	Result	% R	Control Limits % R	Result	% R	RPD	RPD Limit
106-46-7	1,4-Dichlorobenzene	0.00	0.028	1.64	1.67	102	72 - 125	1.64	100	2	30		
95-50-1	1,2-Dichlorobenzene	0.00	0.00746	1.64	1.73	106	74 - 120	1.72	105	0.6	30		
75-35-4	1,1-Dichloroethene	0.00	0.023	1.64	0.918	56*	65 - 136	0.800	49*	14	30		
71-43-2	Benzene	0.00	0.00681	1.64	1.44	88	73 - 126	1.34	82	7	30		
79-01-6	Trichloroethene	0.504	0.012	1.64	1.87	83	77 - 124	1.77	77	5	30		
108-88-3	Toluene	0.00	0.036	1.64	1.62	99	71 - 127	1.53	94	6	30		
108-90-7	Chlorobenzene	0.00	0.011	1.64	1.67	102	75 - 123	1.62	99	3	30		
<b>Surrogate</b>													
460-00-4	4-Bromofluorobenzene	3.83	117	3270	3900	119*	84 - 118	3970	121*				
1868-53-7	Dibromofluoromethane	3.05	93	3270	3160	97	65 - 135	3040	93				
2037-26-5	Toluene d8	3.61	110	3270	3530	108	84 - 116	3610	110				
17060-07-0	1,2-Dichloroethane-d4	2.94	90	3270	3130	96	52 - 149	2980	91				



# ANALYTICAL RESULTS

PERFORMED BY

GULF COAST ANALYTICAL LABORATORIES, INC.

**Report Date** 04/25/2006

**GCAL Report** 206042014



**Deliver To** Aerostar  
803 Government St  
Suite A  
Mobile, AL 36602

**Attn** Emilie Wien

**Customer** Aerostar

**Project** Brookley Field

# Laboratory Endorsement

Sample analysis was performed in accordance with approved methodologies provided by the Environmental Protection Agency or other recognized agencies. The samples and their corresponding extracts will be maintained for a period of 30 days unless otherwise arranged. Following this retention period the samples will be disposed in accordance with GCAL's Standard Operating Procedures.

## Common Abbreviations Utilized in this Report

<b>ND</b>	Indicates the result was Not Detected at the specified RDL
<b>DO</b>	Indicates the result was Diluted Out
<b>MI</b>	Indicates the result was subject to Matrix Interference
<b>TNTC</b>	Indicates the result was Too Numerous To Count
<b>SUBC</b>	Indicates the analysis was Sub-Contracted
<b>FLD</b>	Indicates the analysis was performed in the Field
<b>PQL</b>	Practical Quantitation Limit
<b>MDL</b>	Method Detection Limit
<b>RDL</b>	Reporting Detection Limit
<b>00:00</b>	Reported as a time equivalent to 12:00 AM

## Reporting Flags Utilized in this Report

<b>J</b>	Indicates an estimated value
<b>U</b>	Indicates the compound was analyzed for but not detected
<b>B</b>	(ORGANICS) Indicates the analyte was detected in the associated Method Blank
<b>B</b>	(INORGANICS) Indicates the result is between the RDL and MDL

Sample receipt at GCAL is documented through the attached chain of custody. In accordance with [ISO Guide 25](#) and [NELAC](#), this report shall be reproduced only in full and with the written permission of GCAL. The results contained within this report relate only to the samples reported. The documented results are presented within this report.

This report pertains only to the samples listed in the Report Sample Summary and should be retained as a permanent record thereof. The results contained within this report are intended for the use of the client. Any unauthorized use of the information contained in this report is prohibited.

I certify that this data package is in compliance with the terms and conditions of the contract and Statement of Work both technically and for completeness, for other than the conditions in the case narrative. Release of the data contained in this hardcopy data package and in the computer-readable data submitted has been authorized by the Quality Assurance Manager or his/her designee, as verified by the following signature.

---

CURTIS EKKER  
DATA VALIDATION MANAGER  
GCAL REPORT 206042014

THIS REPORT CONTAINS \_\_\_\_\_ PAGES.

# Report Sample Summary

GCAL ID	Client ID	Matrix	Collect Date/Time	Receive Date/Time
20604201401	HA-1 (0-12)	Solid	04/19/2006 09:43	04/20/2006 09:35
20604201402	HA-1 (6-8)	Solid	04/19/2006 10:00	04/20/2006 09:35
20604201403	HA-2 (0-12)	Solid	04/19/2006 10:15	04/20/2006 09:35
20604201404	HA-2 (8-10)	Solid	04/19/2006 10:30	04/20/2006 09:35
20604201405	HA-3 (0-12)	Solid	04/19/2006 10:40	04/20/2006 09:35
20604201406	HA-3 (8-10)	Solid	04/19/2006 10:45	04/20/2006 09:35
20604201407	HA-4 (0-12)	Solid	04/19/2006 10:55	04/20/2006 09:35
20604201408	HA-4 (7-9)	Solid	04/19/2006 11:00	04/20/2006 09:35
20604201409	HA-5 (0-12)	Solid	04/19/2006 11:10	04/20/2006 09:35
20604201410	HA-5 (7-9)	Solid	04/19/2006 11:20	04/20/2006 09:35
20604201411	HA-6 (0-12)	Solid	04/19/2006 11:30	04/20/2006 09:35
20604201412	HA-6 (8-10)	Solid	04/19/2006 11:35	04/20/2006 09:35
20604201413	HA-7 (0-12)	Solid	04/19/2006 11:43	04/20/2006 09:35
20604201414	HA-7 (8-10)	Solid	04/19/2006 11:55	04/20/2006 09:35
20604201415	HA-8 (0-12)	Solid	04/19/2006 12:00	04/20/2006 09:35
20604201416	HA-8 (8-10)	Solid	04/19/2006 12:10	04/20/2006 09:35
20604201417	HA-9 (0-12)	Solid	04/19/2006 12:20	04/20/2006 09:35
20604201418	HA-9 (8-10)	Solid	04/19/2006 12:25	04/20/2006 09:35
20604201419	HA-10 (0-12)	Solid	04/19/2006 12:30	04/20/2006 09:35
20604201420	HA-10 (8-10)	Solid	04/19/2006 12:45	04/20/2006 09:35
20604201421	DUP	Solid	04/19/2006 00:00	04/20/2006 09:35
20604201422	MS HA-2 (0-12)	Solid	04/19/2006 00:00	04/20/2006 09:35
20604201423	MSD HA-2 (0-12)	Solid	04/19/2006 00:00	04/20/2006 09:35

GCAL ID	Client ID	Matrix	Collect Date/Time	Receive Date/Time
20604201401	HA-1 (0-12)	Solid	04/19/2006 09:43	04/20/2006 09:35

## 8260B, Volatiles

Prep Date	Prep Batch	Prep Method	Dilution	Analyzed	By	Analytical Batch
			1	04/22/2006 17:59	AJV	321033

CAS#	Parameter	Result	RDL	MDL	Units
71-55-6	1,1,1-Trichloroethane	0.000122U	0.00495	0.000122	mg/kg
79-00-5	1,1,2-Trichloroethane	0.000113U	0.00495	0.000113	mg/kg
75-34-3	1,1-Dichloroethane	0.000158U	0.00495	0.000158	mg/kg
75-35-4	1,1-Dichloroethene	0.000356U	0.00495	0.000356	mg/kg
106-93-4	1,2-Dibromoethane	0.000149U	0.00495	0.000149	mg/kg
107-06-2	1,2-Dichloroethane	0.000113U	0.00495	0.000113	mg/kg
78-87-5	1,2-Dichloropropane	0.000111U	0.00495	0.000111	mg/kg
<b>78-93-3</b>	<b>2-Butanone</b>	<b>0.00638</b>	<b>0.00495</b>	<b>0.000309</b>	<b>mg/kg</b>
591-78-6	2-Hexanone	0.000818U	0.00495	0.000818	mg/kg
108-10-1	4-Methyl-2-pentanone	0.000171U	0.00495	0.000171	mg/kg
<b>67-64-1</b>	<b>Acetone</b>	<b>0.151</b>	<b>0.025</b>	<b>0.000371</b>	<b>mg/kg</b>
<b>71-43-2</b>	<b>Benzene</b>	<b>0.00147J</b>	<b>0.00495</b>	<b>0.000103</b>	<b>mg/kg</b>
75-27-4	Bromodichloromethane	0.000134U	0.00495	0.000134	mg/kg
75-25-2	Bromoform	0.000167U	0.00495	0.000167	mg/kg
74-83-9	Bromomethane	0.00149U	0.00495	0.00149	mg/kg
75-15-0	Carbon disulfide	0.000108U	0.00495	0.000108	mg/kg
56-23-5	Carbon tetrachloride	0.000119U	0.00495	0.000119	mg/kg
108-90-7	Chlorobenzene	0.000163U	0.00495	0.000163	mg/kg
75-00-3	Chloroethane	0.000600U	0.00495	0.000600	mg/kg
67-66-3	Chloroform	0.000140U	0.00495	0.000140	mg/kg
74-87-3	Chloromethane	0.000460U	0.00495	0.000460	mg/kg
110-82-7	Cyclohexane	0.00110U	0.00495	0.00110	mg/kg
124-48-1	Dibromochloromethane	0.0000892U	0.00495	0.0000892	mg/kg
75-71-8	Dichlorodifluoromethane	0.000361U	0.00495	0.000361	mg/kg
10061-01-5	cis-1,3-Dichloropropene	0.000114U	0.00495	0.000114	mg/kg
10061-02-6	trans-1,3-Dichloropropene	0.000140U	0.00495	0.000140	mg/kg
100-41-4	Ethylbenzene	0.000205U	0.00495	0.000205	mg/kg
98-82-8	Isopropylbenzene (Cumene)	0.000152U	0.00495	0.000152	mg/kg
79-20-9	Methyl Acetate	0.00152U	0.00495	0.00152	mg/kg
108-87-2	Methylcyclohexane	0.000367U	0.00495	0.000367	mg/kg
75-09-2	Methylene chloride	0.000475U	0.00991	0.000475	mg/kg
100-42-5	Styrene	0.000151U	0.00495	0.000151	mg/kg
<b>127-18-4</b>	<b>Tetrachloroethene</b>	<b>0.00121J</b>	<b>0.00495</b>	<b>0.000190</b>	<b>mg/kg</b>
<b>108-88-3</b>	<b>Toluene</b>	<b>0.00207J</b>	<b>0.00495</b>	<b>0.000545</b>	<b>mg/kg</b>
<b>79-01-6</b>	<b>Trichloroethene</b>	<b>0.00311J</b>	<b>0.00495</b>	<b>0.000175</b>	<b>mg/kg</b>
75-69-4	Trichlorofluoromethane	0.000250U	0.00495	0.000250	mg/kg
76-13-1	Trichlorotrifluoroethane	0.000186U	0.00495	0.000186	mg/kg
75-01-4	Vinyl chloride	0.000348U	0.00495	0.000348	mg/kg
1330-20-7	Xylene (total)	0.000567U	0.00991	0.000567	mg/kg
156-59-2	cis-1,2-Dichloroethene	0.000125U	0.00495	0.000125	mg/kg
1634-04-4	tert-Butyl methyl ether (MTBE)	0.0000733U	0.00495	0.0000733	mg/kg
156-60-5	trans-1,2-Dichloroethene	0.000162U	0.00495	0.000162	mg/kg

GCAL ID	Client ID	Matrix	Collect Date/Time	Receive Date/Time
20604201401	HA-1 (0-12)	Solid	04/19/2006 09:43	04/20/2006 09:35

8260B, Volatiles

Prep Date	Prep Batch	Prep Method	Dilution	Analyzed	By	Analytical Batch
			1	04/22/2006 17:59	AJV	321033

CAS#	Surrogate	Conc. Spiked	Conc. Rec	Units	% Recovery	Rec Limits
460-00-4	4-Bromofluorobenzene	.048	.038	mg/kg	78*	84 - 118
1868-53-7	Dibromofluoromethane	.048	.053	mg/kg	110	65 - 135
2037-26-5	Toluene d8	.048	.054	mg/kg	111	84 - 116
17060-07-0	1,2-Dichloroethane-d4	.048	.048	mg/kg	99	52 - 149

RESULTS REPORTED ON A DRY WEIGHT BASIS

GCAL ID	Client ID	Matrix	Collect Date/Time	Receive Date/Time
20604201401	HA-1 (0-12)	Solid	04/19/2006 09:43	04/20/2006 09:35

8260B, Volatiles

Prep Date	Prep Batch	Prep Method	Dilution	Analyzed	By	Analytical Batch
			50	04/23/2006 10:52	VWM	321050

CAS#	Parameter	Result	RDL	MDL	Units
79-34-5	1,1,2,2-Tetrachloroethane	0.020U	0.557	0.020	mg/kg
120-82-1	1,2,4-Trichlorobenzene	0.036U	0.557	0.036	mg/kg
96-12-8	1,2-Dibromo-3-chloropropane	0.096U	0.557	0.096	mg/kg
95-50-1	1,2-Dichlorobenzene	0.013U	0.557	0.013	mg/kg
541-73-1	1,3-Dichlorobenzene	0.026U	0.557	0.026	mg/kg
106-46-7	1,4-Dichlorobenzene	0.047U	0.557	0.047	mg/kg

CAS#	Surrogate	Conc. Spiked	Conc. Rec	Units	% Recovery	Rec Limits
460-00-4	4-Bromofluorobenzene	5.43	5.52	mg/kg	102	84 - 118
1868-53-7	Dibromofluoromethane	5.43	5.03	mg/kg	93	65 - 135
2037-26-5	Toluene d8	5.43	5.71	mg/kg	105	84 - 116
17060-07-0	1,2-Dichloroethane-d4	5.43	4.7	mg/kg	86	52 - 149

RESULTS REPORTED ON A DRY WEIGHT BASIS

GCAL ID	Client ID	Matrix	Collect Date/Time	Receive Date/Time
20604201402	HA-1 (6-8)	Solid	04/19/2006 10:00	04/20/2006 09:35

## 8260B, Volatiles

Prep Date	Prep Batch	Prep Method	Dilution	Analyzed	By	Analytical Batch
			1	04/22/2006 18:20	AJV	321033

CAS#	Parameter	Result	RDL	MDL	Units
71-55-6	1,1,1-Trichloroethane	0.0000973U	0.00396	0.0000973	mg/kg
79-34-5	1,1,2,2-Tetrachloroethane	0.000142U	0.00396	0.000142	mg/kg
79-00-5	1,1,2-Trichloroethane	0.0000902U	0.00396	0.0000902	mg/kg
75-34-3	1,1-Dichloroethane	0.000126U	0.00396	0.000126	mg/kg
75-35-4	1,1-Dichloroethene	0.000284U	0.00396	0.000284	mg/kg
120-82-1	1,2,4-Trichlorobenzene	0.000259U	0.00396	0.000259	mg/kg
96-12-8	1,2-Dibromo-3-chloropropane	0.000685U	0.00396	0.000685	mg/kg
106-93-4	1,2-Dibromoethane	0.000119U	0.00396	0.000119	mg/kg
95-50-1	1,2-Dichlorobenzene	0.0000902U	0.00396	0.0000902	mg/kg
107-06-2	1,2-Dichloroethane	0.0000902U	0.00396	0.0000902	mg/kg
78-87-5	1,2-Dichloropropane	0.0000886U	0.00396	0.0000886	mg/kg
541-73-1	1,3-Dichlorobenzene	0.000187U	0.00396	0.000187	mg/kg
106-46-7	1,4-Dichlorobenzene	0.000333U	0.00396	0.000333	mg/kg
78-93-3	2-Butanone	0.000247U	0.00396	0.000247	mg/kg
591-78-6	2-Hexanone	0.000654U	0.00396	0.000654	mg/kg
108-10-1	4-Methyl-2-pentanone	0.000137U	0.00396	0.000137	mg/kg
<b>67-64-1</b>	<b>Acetone</b>	<b>0.00563J</b>	<b>0.020</b>	<b>0.000296</b>	<b>mg/kg</b>
71-43-2	Benzene	0.0000823U	0.00396	0.0000823	mg/kg
75-27-4	Bromodichloromethane	0.000107U	0.00396	0.000107	mg/kg
75-25-2	Bromoform	0.000134U	0.00396	0.000134	mg/kg
74-83-9	Bromomethane	0.00119U	0.00396	0.00119	mg/kg
75-15-0	Carbon disulfide	0.0000863U	0.00396	0.0000863	mg/kg
56-23-5	Carbon tetrachloride	0.0000950U	0.00396	0.0000950	mg/kg
108-90-7	Chlorobenzene	0.000131U	0.00396	0.000131	mg/kg
75-00-3	Chloroethane	0.000480U	0.00396	0.000480	mg/kg
67-66-3	Chloroform	0.000112U	0.00396	0.000112	mg/kg
74-87-3	Chloromethane	0.000367U	0.00396	0.000367	mg/kg
110-82-7	Cyclohexane	0.000875U	0.00396	0.000875	mg/kg
124-48-1	Dibromochloromethane	0.0000712U	0.00396	0.0000712	mg/kg
75-71-8	Dichlorodifluoromethane	0.000288U	0.00396	0.000288	mg/kg
10061-01-5	cis-1,3-Dichloropropene	0.0000910U	0.00396	0.0000910	mg/kg
10061-02-6	trans-1,3-Dichloropropene	0.000112U	0.00396	0.000112	mg/kg
100-41-4	Ethylbenzene	0.000164U	0.00396	0.000164	mg/kg
98-82-8	Isopropylbenzene (Cumene)	0.000121U	0.00396	0.000121	mg/kg
79-20-9	Methyl Acetate	0.00121U	0.00396	0.00121	mg/kg
108-87-2	Methylcyclohexane	0.000293U	0.00396	0.000293	mg/kg
75-09-2	Methylene chloride	0.000379U	0.00791	0.000379	mg/kg
100-42-5	Styrene	0.000120U	0.00396	0.000120	mg/kg
<b>127-18-4</b>	<b>Tetrachloroethene</b>	<b>0.000822J</b>	<b>0.00396</b>	<b>0.000152</b>	<b>mg/kg</b>
108-88-3	Toluene	0.000435U	0.00396	0.000435	mg/kg
<b>79-01-6</b>	<b>Trichloroethene</b>	<b>0.017</b>	<b>0.00396</b>	<b>0.000140</b>	<b>mg/kg</b>
75-69-4	Trichlorofluoromethane	0.000199U	0.00396	0.000199	mg/kg
76-13-1	Trichlorotrifluoroethane	0.000149U	0.00396	0.000149	mg/kg
75-01-4	Vinyl chloride	0.000278U	0.00396	0.000278	mg/kg
1330-20-7	Xylene (total)	0.000453U	0.00791	0.000453	mg/kg
<b>156-59-2</b>	<b>cis-1,2-Dichloroethene</b>	<b>0.00387J</b>	<b>0.00396</b>	<b>0.0000997</b>	<b>mg/kg</b>
1634-04-4	tert-Butyl methyl ether (MTBE)	0.0000586U	0.00396	0.0000586	mg/kg
156-60-5	trans-1,2-Dichloroethene	0.000130U	0.00396	0.000130	mg/kg

GCAL ID	Client ID	Matrix	Collect Date/Time	Receive Date/Time
20604201402	HA-1 (6-8)	Solid	04/19/2006 10:00	04/20/2006 09:35

8260B, Volatiles

Prep Date	Prep Batch	Prep Method	Dilution	Analyzed	By	Analytical Batch
			1	04/22/2006 18:20	AJV	321033

CAS#	Surrogate	Conc. Spiked	Conc. Rec	Units	% Recovery	Rec Limits
460-00-4	4-Bromofluorobenzene	.034	.031	mg/kg	89	84 - 118
1868-53-7	Dibromofluoromethane	.034	.037	mg/kg	108	65 - 135
2037-26-5	Toluene d8	.034	.034	mg/kg	100	84 - 116
17060-07-0	1,2-Dichloroethane-d4	.034	.034	mg/kg	98	52 - 149

RESULTS REPORTED ON A DRY WEIGHT BASIS

GCAL ID	Client ID	Matrix	Collect Date/Time	Receive Date/Time
20604201403	HA-2 (0-12)	Solid	04/19/2006 10:15	04/20/2006 09:35

## 8260B, Volatiles

Prep Date	Prep Batch	Prep Method	Dilution	Analyzed	By	Analytical Batch
			50	04/23/2006 11:15	VWM	321050

CAS#	Parameter	Result	RDL	MDL	Units
71-55-6	1,1,1-Trichloroethane	0.00716U	0.291	0.00716	mg/kg
79-34-5	1,1,2,2-Tetrachloroethane	0.010U	0.291	0.010	mg/kg
79-00-5	1,1,2-Trichloroethane	0.00664U	0.291	0.00664	mg/kg
75-34-3	1,1-Dichloroethane	0.00926U	0.291	0.00926	mg/kg
75-35-4	1,1-Dichloroethene	0.021U	0.291	0.021	mg/kg
120-82-1	1,2,4-Trichlorobenzene	0.019U	0.291	0.019	mg/kg
96-12-8	1,2-Dibromo-3-chloropropane	0.050U	0.291	0.050	mg/kg
106-93-4	1,2-Dibromoethane	0.00874U	0.291	0.00874	mg/kg
95-50-1	1,2-Dichlorobenzene	0.00664U	0.291	0.00664	mg/kg
107-06-2	1,2-Dichloroethane	0.00664U	0.291	0.00664	mg/kg
78-87-5	1,2-Dichloropropane	0.00652U	0.291	0.00652	mg/kg
541-73-1	1,3-Dichlorobenzene	0.014U	0.291	0.014	mg/kg
106-46-7	1,4-Dichlorobenzene	0.025U	0.291	0.025	mg/kg
78-93-3	2-Butanone	0.018U	0.291	0.018	mg/kg
591-78-6	2-Hexanone	0.048U	0.291	0.048	mg/kg
108-10-1	4-Methyl-2-pentanone	0.010U	0.291	0.010	mg/kg
67-64-1	Acetone	0.022U	1.46	0.022	mg/kg
71-43-2	Benzene	0.00606U	0.291	0.00606	mg/kg
75-27-4	Bromodichloromethane	0.00786U	0.291	0.00786	mg/kg
75-25-2	Bromoform	0.00984U	0.291	0.00984	mg/kg
74-83-9	Bromomethane	0.088U	0.291	0.088	mg/kg
75-15-0	Carbon disulfide	0.00635U	0.291	0.00635	mg/kg
56-23-5	Carbon tetrachloride	0.00699U	0.291	0.00699	mg/kg
108-90-7	Chlorobenzene	0.00961U	0.291	0.00961	mg/kg
75-00-3	Chloroethane	0.035U	0.291	0.035	mg/kg
67-66-3	Chloroform	0.00821U	0.291	0.00821	mg/kg
74-87-3	Chloromethane	0.027U	0.291	0.027	mg/kg
110-82-7	Cyclohexane	0.064U	0.291	0.064	mg/kg
124-48-1	Dibromochloromethane	0.00524U	0.291	0.00524	mg/kg
75-71-8	Dichlorodifluoromethane	0.021U	0.291	0.021	mg/kg
10061-01-5	cis-1,3-Dichloropropene	0.00670U	0.291	0.00670	mg/kg
10061-02-6	trans-1,3-Dichloropropene	0.00821U	0.291	0.00821	mg/kg
100-41-4	Ethylbenzene	0.012U	0.291	0.012	mg/kg
98-82-8	Isopropylbenzene (Cumene)	0.00891U	0.291	0.00891	mg/kg
79-20-9	Methyl Acetate	0.089U	0.291	0.089	mg/kg
108-87-2	Methylcyclohexane	0.022U	0.291	0.022	mg/kg
<b>75-09-2</b>	<b>Methylene chloride</b>	<b>0.130J</b>	<b>0.583</b>	<b>0.028</b>	<b>mg/kg</b>
100-42-5	Styrene	0.00885U	0.291	0.00885	mg/kg
127-18-4	Tetrachloroethene	0.011U	0.291	0.011	mg/kg
108-88-3	Toluene	0.032U	0.291	0.032	mg/kg
<b>79-01-6</b>	<b>Trichloroethene</b>	<b>0.241J</b>	<b>0.291</b>	<b>0.010</b>	<b>mg/kg</b>
75-69-4	Trichlorofluoromethane	0.015U	0.291	0.015	mg/kg
76-13-1	Trichlorotrifluoroethane	0.011U	0.291	0.011	mg/kg
75-01-4	Vinyl chloride	0.020U	0.291	0.020	mg/kg
1330-20-7	Xylene (total)	0.033U	0.583	0.033	mg/kg
156-59-2	cis-1,2-Dichloroethene	0.00734U	0.291	0.00734	mg/kg
1634-04-4	tert-Butyl methyl ether (MTBE)	0.00431U	0.291	0.00431	mg/kg
156-60-5	trans-1,2-Dichloroethene	0.00955U	0.291	0.00955	mg/kg

GCAL ID	Client ID	Matrix	Collect Date/Time	Receive Date/Time
20604201403	HA-2 (0-12)	Solid	04/19/2006 10:15	04/20/2006 09:35

8260B, Volatiles

Prep Date	Prep Batch	Prep Method	Dilution	Analyzed	By	Analytical Batch
			50	04/23/2006 11:15	VWM	321050

CAS#	Surrogate	Conc. Spiked	Conc. Rec	Units	% Recovery	Rec Limits
460-00-4	4-Bromofluorobenzene	2.5	2.58	mg/kg	103	84 - 118
1868-53-7	Dibromofluoromethane	2.5	2.31	mg/kg	92	65 - 135
2037-26-5	Toluene d8	2.5	2.62	mg/kg	105	84 - 116
17060-07-0	1,2-Dichloroethane-d4	2.5	2.15	mg/kg	86	52 - 149

RESULTS REPORTED ON A DRY WEIGHT BASIS

GCAL ID	Client ID	Matrix	Collect Date/Time	Receive Date/Time
20604201404	HA-2 (8-10)	Solid	04/19/2006 10:30	04/20/2006 09:35

## 8260B, Volatiles

Prep Date	Prep Batch	Prep Method	Dilution	Analyzed	By	Analytical Batch
			1	04/21/2006 20:01	JCK	320927

CAS#	Parameter	Result	RDL	MDL	Units
71-55-6	1,1,1-Trichloroethane	0.000122U	0.00497	0.000122	mg/kg
79-34-5	1,1,2,2-Tetrachloroethane	0.000179U	0.00497	0.000179	mg/kg
79-00-5	1,1,2-Trichloroethane	0.000113U	0.00497	0.000113	mg/kg
75-34-3	1,1-Dichloroethane	0.000158U	0.00497	0.000158	mg/kg
75-35-4	1,1-Dichloroethene	0.000357U	0.00497	0.000357	mg/kg
120-82-1	1,2,4-Trichlorobenzene	0.000325U	0.00497	0.000325	mg/kg
96-12-8	1,2-Dibromo-3-chloropropane	0.000861U	0.00497	0.000861	mg/kg
106-93-4	1,2-Dibromoethane	0.000149U	0.00497	0.000149	mg/kg
95-50-1	1,2-Dichlorobenzene	0.000113U	0.00497	0.000113	mg/kg
107-06-2	1,2-Dichloroethane	0.000113U	0.00497	0.000113	mg/kg
78-87-5	1,2-Dichloropropane	0.000111U	0.00497	0.000111	mg/kg
541-73-1	1,3-Dichlorobenzene	0.000235U	0.00497	0.000235	mg/kg
106-46-7	1,4-Dichlorobenzene	0.000419U	0.00497	0.000419	mg/kg
78-93-3	2-Butanone	0.000310U	0.00497	0.000310	mg/kg
591-78-6	2-Hexanone	0.000822U	0.00497	0.000822	mg/kg
108-10-1	4-Methyl-2-pentanone	0.000172U	0.00497	0.000172	mg/kg
<b>67-64-1</b>	<b>Acetone</b>	<b>0.00600J</b>	<b>0.025</b>	<b>0.000372</b>	<b>mg/kg</b>
71-43-2	Benzene	0.000103U	0.00497	0.000103	mg/kg
75-27-4	Bromodichloromethane	0.000134U	0.00497	0.000134	mg/kg
75-25-2	Bromoform	0.000168U	0.00497	0.000168	mg/kg
74-83-9	Bromomethane	0.00150U	0.00497	0.00150	mg/kg
75-15-0	Carbon disulfide	0.000108U	0.00497	0.000108	mg/kg
56-23-5	Carbon tetrachloride	0.000119U	0.00497	0.000119	mg/kg
108-90-7	Chlorobenzene	0.000164U	0.00497	0.000164	mg/kg
75-00-3	Chloroethane	0.000603U	0.00497	0.000603	mg/kg
67-66-3	Chloroform	0.000140U	0.00497	0.000140	mg/kg
74-87-3	Chloromethane	0.000461U	0.00497	0.000461	mg/kg
110-82-7	Cyclohexane	0.00110U	0.00497	0.00110	mg/kg
124-48-1	Dibromochloromethane	0.0000895U	0.00497	0.0000895	mg/kg
75-71-8	Dichlorodifluoromethane	0.000362U	0.00497	0.000362	mg/kg
10061-01-5	cis-1,3-Dichloropropene	0.000114U	0.00497	0.000114	mg/kg
10061-02-6	trans-1,3-Dichloropropene	0.000140U	0.00497	0.000140	mg/kg
100-41-4	Ethylbenzene	0.000206U	0.00497	0.000206	mg/kg
98-82-8	Isopropylbenzene (Cumene)	0.000152U	0.00497	0.000152	mg/kg
79-20-9	Methyl Acetate	0.00152U	0.00497	0.00152	mg/kg
108-87-2	Methylcyclohexane	0.000368U	0.00497	0.000368	mg/kg
75-09-2	Methylene chloride	0.000476U	0.00995	0.000476	mg/kg
100-42-5	Styrene	0.000151U	0.00497	0.000151	mg/kg
127-18-4	Tetrachloroethene	0.000191U	0.00497	0.000191	mg/kg
108-88-3	Toluene	0.000547U	0.00497	0.000547	mg/kg
<b>79-01-6</b>	<b>Trichloroethene</b>	<b>0.027</b>	<b>0.00497</b>	<b>0.000176</b>	<b>mg/kg</b>
75-69-4	Trichlorofluoromethane	0.000251U	0.00497	0.000251	mg/kg
76-13-1	Trichlorotrifluoroethane	0.000187U	0.00497	0.000187	mg/kg
75-01-4	Vinyl chloride	0.000349U	0.00497	0.000349	mg/kg
1330-20-7	Xylene (total)	0.000569U	0.00995	0.000569	mg/kg
156-59-2	cis-1,2-Dichloroethene	0.000125U	0.00497	0.000125	mg/kg
1634-04-4	tert-Butyl methyl ether (MTBE)	0.0000736U	0.00497	0.0000736	mg/kg
156-60-5	trans-1,2-Dichloroethene	0.000163U	0.00497	0.000163	mg/kg

GCAL ID	Client ID	Matrix	Collect Date/Time	Receive Date/Time
20604201404	HA-2 (8-10)	Solid	04/19/2006 10:30	04/20/2006 09:35

8260B, Volatiles

Prep Date	Prep Batch	Prep Method	Dilution	Analyzed	By	Analytical Batch
			1	04/21/2006 20:01	JCK	320927

CAS#	Surrogate	Conc. Spiked	Conc. Rec	Units	% Recovery	Rec Limits
460-00-4	4-Bromofluorobenzene	.042	.042	mg/kg	98	84 - 118
1868-53-7	Dibromofluoromethane	.042	.041	mg/kg	96	65 - 135
2037-26-5	Toluene d8	.042	.044	mg/kg	104	84 - 116
17060-07-0	1,2-Dichloroethane-d4	.042	.04	mg/kg	95	52 - 149

RESULTS REPORTED ON A DRY WEIGHT BASIS

GCAL ID	Client ID	Matrix	Collect Date/Time	Receive Date/Time
20604201405	HA-3 (0-12)	Solid	04/19/2006 10:40	04/20/2006 09:35

## 8260B, Volatiles

Prep Date	Prep Batch	Prep Method	Dilution	Analyzed	By	Analytical Batch
			1	04/21/2006 20:53	JCK	320927

CAS#	Parameter	Result	RDL	MDL	Units
71-55-6	1,1,1-Trichloroethane	0.000305U	0.012	0.000305	mg/kg
79-34-5	1,1,2,2-Tetrachloroethane	0.000446U	0.012	0.000446	mg/kg
79-00-5	1,1,2-Trichloroethane	0.000282U	0.012	0.000282	mg/kg
75-34-3	1,1-Dichloroethane	0.000394U	0.012	0.000394	mg/kg
75-35-4	1,1-Dichloroethene	0.000889U	0.012	0.000889	mg/kg
120-82-1	1,2,4-Trichlorobenzene	0.000810U	0.012	0.000810	mg/kg
96-12-8	1,2-Dibromo-3-chloropropane	0.00215U	0.012	0.00215	mg/kg
106-93-4	1,2-Dibromoethane	0.000372U	0.012	0.000372	mg/kg
95-50-1	1,2-Dichlorobenzene	0.000282U	0.012	0.000282	mg/kg
107-06-2	1,2-Dichloroethane	0.000282U	0.012	0.000282	mg/kg
78-87-5	1,2-Dichloropropane	0.000277U	0.012	0.000277	mg/kg
541-73-1	1,3-Dichlorobenzene	0.000585U	0.012	0.000585	mg/kg
106-46-7	1,4-Dichlorobenzene	0.00104U	0.012	0.00104	mg/kg
<b>78-93-3</b>	<b>2-Butanone</b>	<b>0.00912J</b>	<b>0.012</b>	<b>0.000773</b>	<b>mg/kg</b>
591-78-6	2-Hexanone	0.00205U	0.012	0.00205	mg/kg
108-10-1	4-Methyl-2-pentanone	0.000429U	0.012	0.000429	mg/kg
<b>67-64-1</b>	<b>Acetone</b>	<b>0.119</b>	<b>0.062</b>	<b>0.000926</b>	<b>mg/kg</b>
71-43-2	Benzene	0.000258U	0.012	0.000258	mg/kg
75-27-4	Bromodichloromethane	0.000334U	0.012	0.000334	mg/kg
75-25-2	Bromoform	0.000419U	0.012	0.000419	mg/kg
74-83-9	Bromomethane	0.00373U	0.012	0.00373	mg/kg
75-15-0	Carbon disulfide	0.000270U	0.012	0.000270	mg/kg
56-23-5	Carbon tetrachloride	0.000297U	0.012	0.000297	mg/kg
108-90-7	Chlorobenzene	0.000409U	0.012	0.000409	mg/kg
75-00-3	Chloroethane	0.00150U	0.012	0.00150	mg/kg
67-66-3	Chloroform	0.000349U	0.012	0.000349	mg/kg
74-87-3	Chloromethane	0.00115U	0.012	0.00115	mg/kg
110-82-7	Cyclohexane	0.00274U	0.012	0.00274	mg/kg
124-48-1	Dibromochloromethane	0.000223U	0.012	0.000223	mg/kg
75-71-8	Dichlorodifluoromethane	0.000902U	0.012	0.000902	mg/kg
10061-01-5	cis-1,3-Dichloropropene	0.000285U	0.012	0.000285	mg/kg
10061-02-6	trans-1,3-Dichloropropene	0.000349U	0.012	0.000349	mg/kg
100-41-4	Ethylbenzene	0.000513U	0.012	0.000513	mg/kg
98-82-8	Isopropylbenzene (Cumene)	0.000379U	0.012	0.000379	mg/kg
79-20-9	Methyl Acetate	0.00379U	0.012	0.00379	mg/kg
108-87-2	Methylcyclohexane	0.000917U	0.012	0.000917	mg/kg
75-09-2	Methylene chloride	0.00119U	0.025	0.00119	mg/kg
100-42-5	Styrene	0.000377U	0.012	0.000377	mg/kg
127-18-4	Tetrachloroethene	0.000476U	0.012	0.000476	mg/kg
108-88-3	Toluene	0.00136U	0.012	0.00136	mg/kg
<b>79-01-6</b>	<b>Trichloroethene</b>	<b>0.019</b>	<b>0.012</b>	<b>0.000438</b>	<b>mg/kg</b>
75-69-4	Trichlorofluoromethane	0.000624U	0.012	0.000624	mg/kg
76-13-1	Trichlorotrifluoroethane	0.000466U	0.012	0.000466	mg/kg
75-01-4	Vinyl chloride	0.000869U	0.012	0.000869	mg/kg
1330-20-7	Xylene (total)	0.00142U	0.025	0.00142	mg/kg
156-59-2	cis-1,2-Dichloroethene	0.000312U	0.012	0.000312	mg/kg
1634-04-4	tert-Butyl methyl ether (MTBE)	0.000183U	0.012	0.000183	mg/kg
156-60-5	trans-1,2-Dichloroethene	0.000406U	0.012	0.000406	mg/kg

GCAL ID	Client ID	Matrix	Collect Date/Time	Receive Date/Time
20604201405	HA-3 (0-12)	Solid	04/19/2006 10:40	04/20/2006 09:35

8260B, Volatiles

Prep Date	Prep Batch	Prep Method	Dilution	Analyzed	By	Analytical Batch
			1	04/21/2006 20:53	JCK	320927

CAS#	Surrogate	Conc. Spiked	Conc. Rec	Units	% Recovery	Rec Limits
460-00-4	4-Bromofluorobenzene	.108	.087	mg/kg	80*	84 - 118
1868-53-7	Dibromofluoromethane	.108	.108	mg/kg	100	65 - 135
2037-26-5	Toluene d8	.108	.132	mg/kg	122*	84 - 116
17060-07-0	1,2-Dichloroethane-d4	.108	.101	mg/kg	93	52 - 149

RESULTS REPORTED ON A DRY WEIGHT BASIS

GCAL ID	Client ID	Matrix	Collect Date/Time	Receive Date/Time
20604201406	HA-3 (8-10)	Solid	04/19/2006 10:45	04/20/2006 09:35

## 8260B, Volatiles

Prep Date	Prep Batch	Prep Method	Dilution	Analyzed	By	Analytical Batch
			1	04/22/2006 19:01	AJV	321033

CAS#	Parameter	Result	RDL	MDL	Units
71-55-6	1,1,1-Trichloroethane	0.0000877U	0.00357	0.0000877	mg/kg
79-34-5	1,1,2,2-Tetrachloroethane	0.000128U	0.00357	0.000128	mg/kg
79-00-5	1,1,2-Trichloroethane	0.0000813U	0.00357	0.0000813	mg/kg
75-34-3	1,1-Dichloroethane	0.000113U	0.00357	0.000113	mg/kg
75-35-4	1,1-Dichloroethene	0.000256U	0.00357	0.000256	mg/kg
120-82-1	1,2,4-Trichlorobenzene	0.000233U	0.00357	0.000233	mg/kg
96-12-8	1,2-Dibromo-3-chloropropane	0.000618U	0.00357	0.000618	mg/kg
106-93-4	1,2-Dibromoethane	0.000107U	0.00357	0.000107	mg/kg
95-50-1	1,2-Dichlorobenzene	0.0000813U	0.00357	0.0000813	mg/kg
107-06-2	1,2-Dichloroethane	0.0000813U	0.00357	0.0000813	mg/kg
78-87-5	1,2-Dichloropropane	0.0000799U	0.00357	0.0000799	mg/kg
541-73-1	1,3-Dichlorobenzene	0.000168U	0.00357	0.000168	mg/kg
106-46-7	1,4-Dichlorobenzene	0.000300U	0.00357	0.000300	mg/kg
78-93-3	2-Butanone	0.000223U	0.00357	0.000223	mg/kg
591-78-6	2-Hexanone	0.000589U	0.00357	0.000589	mg/kg
108-10-1	4-Methyl-2-pentanone	0.000123U	0.00357	0.000123	mg/kg
<b>67-64-1</b>	<b>Acetone</b>	<b>0.00283J</b>	<b>0.018</b>	<b>0.000267</b>	<b>mg/kg</b>
71-43-2	Benzene	0.0000742U	0.00357	0.0000742	mg/kg
75-27-4	Bromodichloromethane	0.0000963U	0.00357	0.0000963	mg/kg
75-25-2	Bromoform	0.000121U	0.00357	0.000121	mg/kg
74-83-9	Bromomethane	0.00107U	0.00357	0.00107	mg/kg
75-15-0	Carbon disulfide	0.0000778U	0.00357	0.0000778	mg/kg
56-23-5	Carbon tetrachloride	0.0000856U	0.00357	0.0000856	mg/kg
108-90-7	Chlorobenzene	0.000118U	0.00357	0.000118	mg/kg
75-00-3	Chloroethane	0.000432U	0.00357	0.000432	mg/kg
67-66-3	Chloroform	0.000101U	0.00357	0.000101	mg/kg
74-87-3	Chloromethane	0.000331U	0.00357	0.000331	mg/kg
110-82-7	Cyclohexane	0.000789U	0.00357	0.000789	mg/kg
124-48-1	Dibromochloromethane	0.0000642U	0.00357	0.0000642	mg/kg
75-71-8	Dichlorodifluoromethane	0.000260U	0.00357	0.000260	mg/kg
10061-01-5	cis-1,3-Dichloropropene	0.0000820U	0.00357	0.0000820	mg/kg
10061-02-6	trans-1,3-Dichloropropene	0.000101U	0.00357	0.000101	mg/kg
100-41-4	Ethylbenzene	0.000148U	0.00357	0.000148	mg/kg
98-82-8	Isopropylbenzene (Cumene)	0.000109U	0.00357	0.000109	mg/kg
79-20-9	Methyl Acetate	0.00109U	0.00357	0.00109	mg/kg
108-87-2	Methylcyclohexane	0.000264U	0.00357	0.000264	mg/kg
75-09-2	Methylene chloride	0.000342U	0.00713	0.000342	mg/kg
100-42-5	Styrene	0.000108U	0.00357	0.000108	mg/kg
127-18-4	Tetrachloroethene	0.000137U	0.00357	0.000137	mg/kg
108-88-3	Toluene	0.000392U	0.00357	0.000392	mg/kg
<b>79-01-6</b>	<b>Trichloroethene</b>	<b>0.00353J</b>	<b>0.00357</b>	<b>0.000126</b>	<b>mg/kg</b>
75-69-4	Trichlorofluoromethane	0.000180U	0.00357	0.000180	mg/kg
76-13-1	Trichlorotrifluoroethane	0.000134U	0.00357	0.000134	mg/kg
75-01-4	Vinyl chloride	0.000250U	0.00357	0.000250	mg/kg
1330-20-7	Xylene (total)	0.000408U	0.00713	0.000408	mg/kg
156-59-2	cis-1,2-Dichloroethene	0.0000899U	0.00357	0.0000899	mg/kg
1634-04-4	tert-Butyl methyl ether (MTBE)	0.0000528U	0.00357	0.0000528	mg/kg
156-60-5	trans-1,2-Dichloroethene	0.000117U	0.00357	0.000117	mg/kg

GCAL ID	Client ID	Matrix	Collect Date/Time	Receive Date/Time
20604201406	HA-3 (8-10)	Solid	04/19/2006 10:45	04/20/2006 09:35

8260B, Volatiles

Prep Date	Prep Batch	Prep Method	Dilution	Analyzed	By	Analytical Batch
			1	04/22/2006 19:01	AJV	321033

CAS#	Surrogate	Conc. Spiked	Conc. Rec	Units	% Recovery	Rec Limits
460-00-4	4-Bromofluorobenzene	.033	.03	mg/kg	92	84 - 118
1868-53-7	Dibromofluoromethane	.033	.035	mg/kg	107	65 - 135
2037-26-5	Toluene d8	.033	.032	mg/kg	98	84 - 116
17060-07-0	1,2-Dichloroethane-d4	.033	.032	mg/kg	97	52 - 149

RESULTS REPORTED ON A DRY WEIGHT BASIS

GCAL ID	Client ID	Matrix	Collect Date/Time	Receive Date/Time
20604201407	HA-4 (0-12)	Solid	04/19/2006 10:55	04/20/2006 09:35

## 8260B, Volatiles

Prep Date	Prep Batch	Prep Method	Dilution	Analyzed	By	Analytical Batch
			1	04/22/2006 19:22	AJV	321033

CAS#	Parameter	Result	RDL	MDL	Units
71-55-6	1,1,1-Trichloroethane	0.000173U	0.00705	0.000173	mg/kg
79-34-5	1,1,2,2-Tetrachloroethane	0.000254U	0.00705	0.000254	mg/kg
79-00-5	1,1,2-Trichloroethane	0.000161U	0.00705	0.000161	mg/kg
75-34-3	1,1-Dichloroethane	0.000224U	0.00705	0.000224	mg/kg
75-35-4	1,1-Dichloroethene	0.000506U	0.00705	0.000506	mg/kg
120-82-1	1,2,4-Trichlorobenzene	0.000461U	0.00705	0.000461	mg/kg
96-12-8	1,2-Dibromo-3-chloropropane	0.00122U	0.00705	0.00122	mg/kg
106-93-4	1,2-Dibromoethane	0.000211U	0.00705	0.000211	mg/kg
95-50-1	1,2-Dichlorobenzene	0.000161U	0.00705	0.000161	mg/kg
107-06-2	1,2-Dichloroethane	0.000161U	0.00705	0.000161	mg/kg
78-87-5	1,2-Dichloropropane	0.000158U	0.00705	0.000158	mg/kg
541-73-1	1,3-Dichlorobenzene	0.000333U	0.00705	0.000333	mg/kg
106-46-7	1,4-Dichlorobenzene	0.000593U	0.00705	0.000593	mg/kg
<b>78-93-3</b>	<b>2-Butanone</b>	<b>0.00279J</b>	<b>0.00705</b>	<b>0.000440</b>	<b>mg/kg</b>
591-78-6	2-Hexanone	0.00116U	0.00705	0.00116	mg/kg
108-10-1	4-Methyl-2-pentanone	0.000244U	0.00705	0.000244	mg/kg
<b>67-64-1</b>	<b>Acetone</b>	<b>0.025J</b>	<b>0.035</b>	<b>0.000527</b>	<b>mg/kg</b>
71-43-2	Benzene	0.000147U	0.00705	0.000147	mg/kg
75-27-4	Bromodichloromethane	0.000190U	0.00705	0.000190	mg/kg
75-25-2	Bromoform	0.000238U	0.00705	0.000238	mg/kg
74-83-9	Bromomethane	0.00212U	0.00705	0.00212	mg/kg
75-15-0	Carbon disulfide	0.000154U	0.00705	0.000154	mg/kg
56-23-5	Carbon tetrachloride	0.000169U	0.00705	0.000169	mg/kg
108-90-7	Chlorobenzene	0.000233U	0.00705	0.000233	mg/kg
75-00-3	Chloroethane	0.000854U	0.00705	0.000854	mg/kg
67-66-3	Chloroform	0.000199U	0.00705	0.000199	mg/kg
74-87-3	Chloromethane	0.000654U	0.00705	0.000654	mg/kg
110-82-7	Cyclohexane	0.00156U	0.00705	0.00156	mg/kg
124-48-1	Dibromochloromethane	0.000127U	0.00705	0.000127	mg/kg
75-71-8	Dichlorodifluoromethane	0.000513U	0.00705	0.000513	mg/kg
10061-01-5	cis-1,3-Dichloropropene	0.000162U	0.00705	0.000162	mg/kg
10061-02-6	trans-1,3-Dichloropropene	0.000199U	0.00705	0.000199	mg/kg
100-41-4	Ethylbenzene	0.000292U	0.00705	0.000292	mg/kg
98-82-8	Isopropylbenzene (Cumene)	0.000216U	0.00705	0.000216	mg/kg
79-20-9	Methyl Acetate	0.00216U	0.00705	0.00216	mg/kg
108-87-2	Methylcyclohexane	0.000521U	0.00705	0.000521	mg/kg
75-09-2	Methylene chloride	0.000675U	0.014	0.000675	mg/kg
100-42-5	Styrene	0.000214U	0.00705	0.000214	mg/kg
127-18-4	Tetrachloroethene	0.000271U	0.00705	0.000271	mg/kg
108-88-3	Toluene	0.000775U	0.00705	0.000775	mg/kg
79-01-6	Trichloroethene	0.000249U	0.00705	0.000249	mg/kg
75-69-4	Trichlorofluoromethane	0.000355U	0.00705	0.000355	mg/kg
76-13-1	Trichlorotrifluoroethane	0.000265U	0.00705	0.000265	mg/kg
75-01-4	Vinyl chloride	0.000495U	0.00705	0.000495	mg/kg
1330-20-7	Xylene (total)	0.000806U	0.014	0.000806	mg/kg
156-59-2	cis-1,2-Dichloroethene	0.000178U	0.00705	0.000178	mg/kg
1634-04-4	tert-Butyl methyl ether (MTBE)	0.000104U	0.00705	0.000104	mg/kg
156-60-5	trans-1,2-Dichloroethene	0.000231U	0.00705	0.000231	mg/kg

GCAL ID	Client ID	Matrix	Collect Date/Time	Receive Date/Time
20604201407	HA-4 (0-12)	Solid	04/19/2006 10:55	04/20/2006 09:35

8260B, Volatiles

Prep Date	Prep Batch	Prep Method	Dilution	Analyzed	By	Analytical Batch
			1	04/22/2006 19:22	AJV	321033

CAS#	Surrogate	Conc. Spiked	Conc. Rec	Units	% Recovery	Rec Limits
460-00-4	4-Bromofluorobenzene	.064	.057	mg/kg	90	84 - 118
1868-53-7	Dibromofluoromethane	.064	.071	mg/kg	110	65 - 135
2037-26-5	Toluene d8	.064	.065	mg/kg	101	84 - 116
17060-07-0	1,2-Dichloroethane-d4	.064	.069	mg/kg	107	52 - 149

RESULTS REPORTED ON A DRY WEIGHT BASIS

GCAL ID	Client ID	Matrix	Collect Date/Time	Receive Date/Time
20604201408	HA-4 (7-9)	Solid	04/19/2006 11:00	04/20/2006 09:35

## 8260B, Volatiles

Prep Date	Prep Batch	Prep Method	Dilution	Analyzed	By	Analytical Batch
			1	04/23/2006 14:37	JCK	321078

CAS#	Parameter	Result	RDL	MDL	Units
71-55-6	1,1,1-Trichloroethane	0.000147U	0.00596	0.000147	mg/kg
79-34-5	1,1,2,2-Tetrachloroethane	0.000215U	0.00596	0.000215	mg/kg
79-00-5	1,1,2-Trichloroethane	0.000136U	0.00596	0.000136	mg/kg
75-34-3	1,1-Dichloroethane	0.000190U	0.00596	0.000190	mg/kg
75-35-4	1,1-Dichloroethene	0.000428U	0.00596	0.000428	mg/kg
120-82-1	1,2,4-Trichlorobenzene	0.000390U	0.00596	0.000390	mg/kg
96-12-8	1,2-Dibromo-3-chloropropane	0.00103U	0.00596	0.00103	mg/kg
106-93-4	1,2-Dibromoethane	0.000179U	0.00596	0.000179	mg/kg
95-50-1	1,2-Dichlorobenzene	0.000136U	0.00596	0.000136	mg/kg
107-06-2	1,2-Dichloroethane	0.000136U	0.00596	0.000136	mg/kg
78-87-5	1,2-Dichloropropane	0.000133U	0.00596	0.000133	mg/kg
541-73-1	1,3-Dichlorobenzene	0.000281U	0.00596	0.000281	mg/kg
106-46-7	1,4-Dichlorobenzene	0.000502U	0.00596	0.000502	mg/kg
78-93-3	2-Butanone	0.000372U	0.00596	0.000372	mg/kg
591-78-6	2-Hexanone	0.000985U	0.00596	0.000985	mg/kg
108-10-1	4-Methyl-2-pentanone	0.000206U	0.00596	0.000206	mg/kg
67-64-1	Acetone	0.000446U	0.030	0.000446	mg/kg
71-43-2	Benzene	0.000124U	0.00596	0.000124	mg/kg
75-27-4	Bromodichloromethane	0.000161U	0.00596	0.000161	mg/kg
75-25-2	Bromoform	0.000201U	0.00596	0.000201	mg/kg
74-83-9	Bromomethane	0.00179U	0.00596	0.00179	mg/kg
75-15-0	Carbon disulfide	0.000130U	0.00596	0.000130	mg/kg
56-23-5	Carbon tetrachloride	0.000143U	0.00596	0.000143	mg/kg
108-90-7	Chlorobenzene	0.000197U	0.00596	0.000197	mg/kg
75-00-3	Chloroethane	0.000722U	0.00596	0.000722	mg/kg
67-66-3	Chloroform	0.000168U	0.00596	0.000168	mg/kg
74-87-3	Chloromethane	0.000553U	0.00596	0.000553	mg/kg
110-82-7	Cyclohexane	0.00132U	0.00596	0.00132	mg/kg
124-48-1	Dibromochloromethane	0.000107U	0.00596	0.000107	mg/kg
75-71-8	Dichlorodifluoromethane	0.000434U	0.00596	0.000434	mg/kg
10061-01-5	cis-1,3-Dichloropropene	0.000137U	0.00596	0.000137	mg/kg
10061-02-6	trans-1,3-Dichloropropene	0.000168U	0.00596	0.000168	mg/kg
100-41-4	Ethylbenzene	0.000247U	0.00596	0.000247	mg/kg
98-82-8	Isopropylbenzene (Cumene)	0.000182U	0.00596	0.000182	mg/kg
79-20-9	Methyl Acetate	0.00182U	0.00596	0.00182	mg/kg
108-87-2	Methylcyclohexane	0.000441U	0.00596	0.000441	mg/kg
75-09-2	Methylene chloride	0.000571U	0.012	0.000571	mg/kg
100-42-5	Styrene	0.000181U	0.00596	0.000181	mg/kg
127-18-4	Tetrachloroethene	0.000229U	0.00596	0.000229	mg/kg
108-88-3	Toluene	0.000656U	0.00596	0.000656	mg/kg
79-01-6	Trichloroethene	0.000211U	0.00596	0.000211	mg/kg
75-69-4	Trichlorofluoromethane	0.000300U	0.00596	0.000300	mg/kg
76-13-1	Trichlorotrifluoroethane	0.000224U	0.00596	0.000224	mg/kg
75-01-4	Vinyl chloride	0.000418U	0.00596	0.000418	mg/kg
1330-20-7	Xylene (total)	0.000682U	0.012	0.000682	mg/kg
156-59-2	cis-1,2-Dichloroethene	0.000150U	0.00596	0.000150	mg/kg
1634-04-4	tert-Butyl methyl ether (MTBE)	0.0000882U	0.00596	0.0000882	mg/kg
156-60-5	trans-1,2-Dichloroethene	0.000195U	0.00596	0.000195	mg/kg

GCAL ID	Client ID	Matrix	Collect Date/Time	Receive Date/Time
20604201408	HA-4 (7-9)	Solid	04/19/2006 11:00	04/20/2006 09:35

8260B, Volatiles

Prep Date	Prep Batch	Prep Method	Dilution	Analyzed	By	Analytical Batch
			1	04/23/2006 14:37	JCK	321078

CAS#	Surrogate	Conc. Spiked	Conc. Rec	Units	% Recovery	Rec Limits
460-00-4	4-Bromofluorobenzene	.051	.048	mg/kg	95	84 - 118
1868-53-7	Dibromofluoromethane	.051	.05	mg/kg	98	65 - 135
2037-26-5	Toluene d8	.051	.057	mg/kg	112	84 - 116
17060-07-0	1,2-Dichloroethane-d4	.051	.045	mg/kg	88	52 - 149

RESULTS REPORTED ON A DRY WEIGHT BASIS

GCAL ID	Client ID	Matrix	Collect Date/Time	Receive Date/Time
20604201409	HA-5 (0-12)	Solid	04/19/2006 11:10	04/20/2006 09:35

## 8260B, Volatiles

Prep Date	Prep Batch	Prep Method	Dilution	Analyzed	By	Analytical Batch
			1	04/22/2006 20:04	AJV	321033

CAS#	Parameter	Result	RDL	MDL	Units
71-55-6	1,1,1-Trichloroethane	0.000298U	0.012	0.000298	mg/kg
79-00-5	1,1,2-Trichloroethane	0.000276U	0.012	0.000276	mg/kg
75-34-3	1,1-Dichloroethane	0.000386U	0.012	0.000386	mg/kg
75-35-4	1,1-Dichloroethene	0.000870U	0.012	0.000870	mg/kg
106-93-4	1,2-Dibromoethane	0.000364U	0.012	0.000364	mg/kg
107-06-2	1,2-Dichloroethane	0.000276U	0.012	0.000276	mg/kg
78-87-5	1,2-Dichloropropane	0.000272U	0.012	0.000272	mg/kg
78-93-3	2-Butanone	0.000756U	0.012	0.000756	mg/kg
591-78-6	2-Hexanone	0.00200U	0.012	0.00200	mg/kg
108-10-1	4-Methyl-2-pentanone	0.000419U	0.012	0.000419	mg/kg
<b>67-64-1</b>	<b>Acetone</b>	<b>0.063</b>	<b>0.061</b>	<b>0.000907</b>	<b>mg/kg</b>
<b>71-43-2</b>	<b>Benzene</b>	<b>0.00440J</b>	<b>0.012</b>	<b>0.000252</b>	<b>mg/kg</b>
75-27-4	Bromodichloromethane	0.000327U	0.012	0.000327	mg/kg
75-25-2	Bromoform	0.000410U	0.012	0.000410	mg/kg
74-83-9	Bromomethane	0.00365U	0.012	0.00365	mg/kg
75-15-0	Carbon disulfide	0.000264U	0.012	0.000264	mg/kg
56-23-5	Carbon tetrachloride	0.000291U	0.012	0.000291	mg/kg
108-90-7	Chlorobenzene	0.000400U	0.012	0.000400	mg/kg
75-00-3	Chloroethane	0.00147U	0.012	0.00147	mg/kg
67-66-3	Chloroform	0.000342U	0.012	0.000342	mg/kg
74-87-3	Chloromethane	0.00113U	0.012	0.00113	mg/kg
110-82-7	Cyclohexane	0.00268U	0.012	0.00268	mg/kg
124-48-1	Dibromochloromethane	0.000218U	0.012	0.000218	mg/kg
75-71-8	Dichlorodifluoromethane	0.000883U	0.012	0.000883	mg/kg
10061-01-5	cis-1,3-Dichloropropene	0.000279U	0.012	0.000279	mg/kg
10061-02-6	trans-1,3-Dichloropropene	0.000342U	0.012	0.000342	mg/kg
100-41-4	Ethylbenzene	0.000502U	0.012	0.000502	mg/kg
98-82-8	Isopropylbenzene (Cumene)	0.000371U	0.012	0.000371	mg/kg
79-20-9	Methyl Acetate	0.00371U	0.012	0.00371	mg/kg
108-87-2	Methylcyclohexane	0.000897U	0.012	0.000897	mg/kg
75-09-2	Methylene chloride	0.00116U	0.024	0.00116	mg/kg
100-42-5	Styrene	0.000369U	0.012	0.000369	mg/kg
<b>127-18-4</b>	<b>Tetrachloroethene</b>	<b>0.00252J</b>	<b>0.012</b>	<b>0.000466</b>	<b>mg/kg</b>
<b>108-88-3</b>	<b>Toluene</b>	<b>0.00335J</b>	<b>0.012</b>	<b>0.00133</b>	<b>mg/kg</b>
79-01-6	Trichloroethene	0.000429U	0.012	0.000429	mg/kg
75-69-4	Trichlorofluoromethane	0.000611U	0.012	0.000611	mg/kg
76-13-1	Trichlorotrifluoroethane	0.000456U	0.012	0.000456	mg/kg
75-01-4	Vinyl chloride	0.000851U	0.012	0.000851	mg/kg
1330-20-7	Xylene (total)	0.00139U	0.024	0.00139	mg/kg
156-59-2	cis-1,2-Dichloroethene	0.000306U	0.012	0.000306	mg/kg
1634-04-4	tert-Butyl methyl ether (MTBE)	0.000179U	0.012	0.000179	mg/kg
156-60-5	trans-1,2-Dichloroethene	0.000398U	0.012	0.000398	mg/kg

GCAL ID	Client ID	Matrix	Collect Date/Time	Receive Date/Time
20604201409	HA-5 (0-12)	Solid	04/19/2006 11:10	04/20/2006 09:35

8260B, Volatiles

Prep Date	Prep Batch	Prep Method	Dilution	Analyzed	By	Analytical Batch
			1	04/22/2006 20:04	AJV	321033

CAS#	Surrogate	Conc. Spiked	Conc. Rec	Units	% Recovery	Rec Limits
460-00-4	4-Bromofluorobenzene	.11	.081	mg/kg	74*	84 - 118
1868-53-7	Dibromofluoromethane	.11	.123	mg/kg	112	65 - 135
2037-26-5	Toluene d8	.11	.127	mg/kg	116	84 - 116
17060-07-0	1,2-Dichloroethane-d4	.11	.111	mg/kg	101	52 - 149

RESULTS REPORTED ON A DRY WEIGHT BASIS

GCAL ID	Client ID	Matrix	Collect Date/Time	Receive Date/Time
20604201409	HA-5 (0-12)	Solid	04/19/2006 11:10	04/20/2006 09:35

### 8260B, Volatiles

Prep Date	Prep Batch	Prep Method	Dilution	Analyzed	By	Analytical Batch
			50	04/24/2006 14:40	ABD	321145

CAS#	Parameter	Result	RDL	MDL	Units
79-34-5	1,1,2,2-Tetrachloroethane	0.018U	0.510	0.018	mg/kg
120-82-1	1,2,4-Trichlorobenzene	0.033U	0.510	0.033	mg/kg
96-12-8	1,2-Dibromo-3-chloropropane	0.088U	0.510	0.088	mg/kg
95-50-1	1,2-Dichlorobenzene	0.012U	0.510	0.012	mg/kg
541-73-1	1,3-Dichlorobenzene	0.024U	0.510	0.024	mg/kg
106-46-7	1,4-Dichlorobenzene	0.043U	0.510	0.043	mg/kg

CAS#	Surrogate	Conc. Spiked	Conc. Rec	Units	% Recovery	Rec Limits
460-00-4	4-Bromofluorobenzene	4.61	4.58	mg/kg	99	84 - 118
1868-53-7	Dibromofluoromethane	4.61	4.18	mg/kg	91	65 - 135
2037-26-5	Toluene d8	4.61	4.9	mg/kg	106	84 - 116
17060-07-0	1,2-Dichloroethane-d4	4.61	4.08	mg/kg	88	52 - 149

RESULTS REPORTED ON A DRY WEIGHT BASIS

GCAL ID	Client ID	Matrix	Collect Date/Time	Receive Date/Time
20604201410	HA-5 (7-9)	Solid	04/19/2006 11:20	04/20/2006 09:35

## 8260B, Volatiles

Prep Date	Prep Batch	Prep Method	Dilution	Analyzed	By	Analytical Batch
			50	04/24/2006 13:32	ABD	321145

CAS#	Parameter	Result	RDL	MDL	Units
71-55-6	1,1,1-Trichloroethane	0.00656U	0.267	0.00656	mg/kg
79-34-5	1,1,2,2-Tetrachloroethane	0.00960U	0.267	0.00960	mg/kg
79-00-5	1,1,2-Trichloroethane	0.00608U	0.267	0.00608	mg/kg
75-34-3	1,1-Dichloroethane	0.00848U	0.267	0.00848	mg/kg
75-35-4	1,1-Dichloroethene	0.019U	0.267	0.019	mg/kg
120-82-1	1,2,4-Trichlorobenzene	0.017U	0.267	0.017	mg/kg
96-12-8	1,2-Dibromo-3-chloropropane	0.046U	0.267	0.046	mg/kg
106-93-4	1,2-Dibromoethane	0.00800U	0.267	0.00800	mg/kg
95-50-1	1,2-Dichlorobenzene	0.00608U	0.267	0.00608	mg/kg
107-06-2	1,2-Dichloroethane	0.00608U	0.267	0.00608	mg/kg
78-87-5	1,2-Dichloropropane	0.00597U	0.267	0.00597	mg/kg
541-73-1	1,3-Dichlorobenzene	0.013U	0.267	0.013	mg/kg
106-46-7	1,4-Dichlorobenzene	0.022U	0.267	0.022	mg/kg
78-93-3	2-Butanone	0.017U	0.267	0.017	mg/kg
591-78-6	2-Hexanone	0.044U	0.267	0.044	mg/kg
108-10-1	4-Methyl-2-pentanone	0.00922U	0.267	0.00922	mg/kg
67-64-1	Acetone	0.020U	1.33	0.020	mg/kg
71-43-2	Benzene	0.00555U	0.267	0.00555	mg/kg
75-27-4	Bromodichloromethane	0.00720U	0.267	0.00720	mg/kg
75-25-2	Bromoform	0.00901U	0.267	0.00901	mg/kg
74-83-9	Bromomethane	0.080U	0.267	0.080	mg/kg
75-15-0	Carbon disulfide	0.00581U	0.267	0.00581	mg/kg
56-23-5	Carbon tetrachloride	0.00640U	0.267	0.00640	mg/kg
108-90-7	Chlorobenzene	0.00880U	0.267	0.00880	mg/kg
75-00-3	Chloroethane	0.032U	0.267	0.032	mg/kg
67-66-3	Chloroform	0.00752U	0.267	0.00752	mg/kg
74-87-3	Chloromethane	0.025U	0.267	0.025	mg/kg
110-82-7	Cyclohexane	0.059U	0.267	0.059	mg/kg
124-48-1	Dibromochloromethane	0.00480U	0.267	0.00480	mg/kg
75-71-8	Dichlorodifluoromethane	0.019U	0.267	0.019	mg/kg
10061-01-5	cis-1,3-Dichloropropene	0.00613U	0.267	0.00613	mg/kg
10061-02-6	trans-1,3-Dichloropropene	0.00752U	0.267	0.00752	mg/kg
100-41-4	Ethylbenzene	0.011U	0.267	0.011	mg/kg
98-82-8	Isopropylbenzene (Cumene)	0.00816U	0.267	0.00816	mg/kg
79-20-9	Methyl Acetate	0.082U	0.267	0.082	mg/kg
108-87-2	Methylcyclohexane	0.020U	0.267	0.020	mg/kg
<b>75-09-2</b>	<b>Methylene chloride</b>	<b>0.096J</b>	<b>0.533</b>	<b>0.026</b>	<b>mg/kg</b>
100-42-5	Styrene	0.00810U	0.267	0.00810	mg/kg
127-18-4	Tetrachloroethene	0.010U	0.267	0.010	mg/kg
<b>108-88-3</b>	<b>Toluene</b>	<b>0.053J</b>	<b>0.267</b>	<b>0.029</b>	<b>mg/kg</b>
79-01-6	Trichloroethene	0.00944U	0.267	0.00944	mg/kg
75-69-4	Trichlorofluoromethane	0.013U	0.267	0.013	mg/kg
76-13-1	Trichlorotrifluoroethane	0.010U	0.267	0.010	mg/kg
75-01-4	Vinyl chloride	0.019U	0.267	0.019	mg/kg
1330-20-7	Xylene (total)	0.030U	0.533	0.030	mg/kg
156-59-2	cis-1,2-Dichloroethene	0.00672U	0.267	0.00672	mg/kg
1634-04-4	tert-Butyl methyl ether (MTBE)	0.00395U	0.267	0.00395	mg/kg
156-60-5	trans-1,2-Dichloroethene	0.00874U	0.267	0.00874	mg/kg

GCAL ID	Client ID	Matrix	Collect Date/Time	Receive Date/Time
20604201410	HA-5 (7-9)	Solid	04/19/2006 11:20	04/20/2006 09:35

8260B, Volatiles

Prep Date	Prep Batch	Prep Method	Dilution	Analyzed	By	Analytical Batch
			50	04/24/2006 13:32	ABD	321145

CAS#	Surrogate	Conc. Spiked	Conc. Rec	Units	% Recovery	Rec Limits
460-00-4	4-Bromofluorobenzene	2.14	2.17	mg/kg	102	84 - 118
1868-53-7	Dibromofluoromethane	2.14	1.99	mg/kg	93	65 - 135
2037-26-5	Toluene d8	2.14	2.24	mg/kg	105	84 - 116
17060-07-0	1,2-Dichloroethane-d4	2.14	1.87	mg/kg	88	52 - 149

RESULTS REPORTED ON A DRY WEIGHT BASIS

GCAL ID	Client ID	Matrix	Collect Date/Time	Receive Date/Time
20604201411	HA-6 (0-12)	Solid	04/19/2006 11:30	04/20/2006 09:35

## 8260B, Volatiles

Prep Date	Prep Batch	Prep Method	Dilution	Analyzed	By	Analytical Batch
			1	04/22/2006 20:46	JCK	321033

CAS#	Parameter	Result	RDL	MDL	Units
71-55-6	1,1,1-Trichloroethane	0.000144U	0.00586	0.000144	mg/kg
79-34-5	1,1,2,2-Tetrachloroethane	0.000211U	0.00586	0.000211	mg/kg
79-00-5	1,1,2-Trichloroethane	0.000134U	0.00586	0.000134	mg/kg
75-34-3	1,1-Dichloroethane	0.000186U	0.00586	0.000186	mg/kg
75-35-4	1,1-Dichloroethene	0.000421U	0.00586	0.000421	mg/kg
120-82-1	1,2,4-Trichlorobenzene	0.000383U	0.00586	0.000383	mg/kg
96-12-8	1,2-Dibromo-3-chloropropane	0.00102U	0.00586	0.00102	mg/kg
106-93-4	1,2-Dibromoethane	0.000176U	0.00586	0.000176	mg/kg
95-50-1	1,2-Dichlorobenzene	0.000134U	0.00586	0.000134	mg/kg
107-06-2	1,2-Dichloroethane	0.000134U	0.00586	0.000134	mg/kg
78-87-5	1,2-Dichloropropane	0.000131U	0.00586	0.000131	mg/kg
541-73-1	1,3-Dichlorobenzene	0.000277U	0.00586	0.000277	mg/kg
106-46-7	1,4-Dichlorobenzene	0.000494U	0.00586	0.000494	mg/kg
78-93-3	2-Butanone	0.000366U	0.00586	0.000366	mg/kg
591-78-6	2-Hexanone	0.000968U	0.00586	0.000968	mg/kg
108-10-1	4-Methyl-2-pentanone	0.000203U	0.00586	0.000203	mg/kg
<b>67-64-1</b>	<b>Acetone</b>	<b>0.035</b>	<b>0.029</b>	<b>0.000438</b>	<b>mg/kg</b>
71-43-2	Benzene	0.000122U	0.00586	0.000122	mg/kg
75-27-4	Bromodichloromethane	0.000158U	0.00586	0.000158	mg/kg
75-25-2	Bromoform	0.000198U	0.00586	0.000198	mg/kg
74-83-9	Bromomethane	0.00176U	0.00586	0.00176	mg/kg
<b>75-15-0</b>	<b>Carbon disulfide</b>	<b>0.00179J</b>	<b>0.00586</b>	<b>0.000128</b>	<b>mg/kg</b>
56-23-5	Carbon tetrachloride	0.000141U	0.00586	0.000141	mg/kg
108-90-7	Chlorobenzene	0.000193U	0.00586	0.000193	mg/kg
75-00-3	Chloroethane	0.000710U	0.00586	0.000710	mg/kg
67-66-3	Chloroform	0.000165U	0.00586	0.000165	mg/kg
74-87-3	Chloromethane	0.000544U	0.00586	0.000544	mg/kg
110-82-7	Cyclohexane	0.00130U	0.00586	0.00130	mg/kg
124-48-1	Dibromochloromethane	0.000106U	0.00586	0.000106	mg/kg
75-71-8	Dichlorodifluoromethane	0.000427U	0.00586	0.000427	mg/kg
10061-01-5	cis-1,3-Dichloropropene	0.000135U	0.00586	0.000135	mg/kg
10061-02-6	trans-1,3-Dichloropropene	0.000165U	0.00586	0.000165	mg/kg
100-41-4	Ethylbenzene	0.000243U	0.00586	0.000243	mg/kg
98-82-8	Isopropylbenzene (Cumene)	0.000179U	0.00586	0.000179	mg/kg
79-20-9	Methyl Acetate	0.00179U	0.00586	0.00179	mg/kg
108-87-2	Methylcyclohexane	0.000434U	0.00586	0.000434	mg/kg
75-09-2	Methylene chloride	0.000562U	0.012	0.000562	mg/kg
100-42-5	Styrene	0.000178U	0.00586	0.000178	mg/kg
127-18-4	Tetrachloroethene	0.000225U	0.00586	0.000225	mg/kg
108-88-3	Toluene	0.000645U	0.00586	0.000645	mg/kg
79-01-6	Trichloroethene	0.000207U	0.00586	0.000207	mg/kg
75-69-4	Trichlorofluoromethane	0.000295U	0.00586	0.000295	mg/kg
76-13-1	Trichlorotrifluoroethane	0.000220U	0.00586	0.000220	mg/kg
75-01-4	Vinyl chloride	0.000411U	0.00586	0.000411	mg/kg
1330-20-7	Xylene (total)	0.000671U	0.012	0.000671	mg/kg
156-59-2	cis-1,2-Dichloroethene	0.000148U	0.00586	0.000148	mg/kg
1634-04-4	tert-Butyl methyl ether (MTBE)	0.0000867U	0.00586	0.0000867	mg/kg
156-60-5	trans-1,2-Dichloroethene	0.000192U	0.00586	0.000192	mg/kg

GCAL ID	Client ID	Matrix	Collect Date/Time	Receive Date/Time
20604201411	HA-6 (0-12)	Solid	04/19/2006 11:30	04/20/2006 09:35

8260B, Volatiles

Prep Date	Prep Batch	Prep Method	Dilution	Analyzed	By	Analytical Batch
			1	04/22/2006 20:46	JCK	321033

CAS#	Surrogate	Conc. Spiked	Conc. Rec	Units	% Recovery	Rec Limits
460-00-4	4-Bromofluorobenzene	.054	.051	mg/kg	94	84 - 118
1868-53-7	Dibromofluoromethane	.054	.06	mg/kg	111	65 - 135
2037-26-5	Toluene d8	.054	.053	mg/kg	99	84 - 116
17060-07-0	1,2-Dichloroethane-d4	.054	.057	mg/kg	106	52 - 149

RESULTS REPORTED ON A DRY WEIGHT BASIS

GCAL ID	Client ID	Matrix	Collect Date/Time	Receive Date/Time
20604201412	HA-6 (8-10)	Solid	04/19/2006 11:35	04/20/2006 09:35

## 8260B, Volatiles

Prep Date	Prep Batch	Prep Method	Dilution	Analyzed	By	Analytical Batch
			1	04/22/2006 21:06	JCK	321033

CAS#	Parameter	Result	RDL	MDL	Units
71-55-6	1,1,1-Trichloroethane	0.000130U	0.00530	0.000130	mg/kg
79-34-5	1,1,2,2-Tetrachloroethane	0.000191U	0.00530	0.000191	mg/kg
79-00-5	1,1,2-Trichloroethane	0.000121U	0.00530	0.000121	mg/kg
75-34-3	1,1-Dichloroethane	0.000168U	0.00530	0.000168	mg/kg
75-35-4	1,1-Dichloroethene	0.000380U	0.00530	0.000380	mg/kg
120-82-1	1,2,4-Trichlorobenzene	0.000346U	0.00530	0.000346	mg/kg
96-12-8	1,2-Dibromo-3-chloropropane	0.000917U	0.00530	0.000917	mg/kg
106-93-4	1,2-Dibromoethane	0.000159U	0.00530	0.000159	mg/kg
95-50-1	1,2-Dichlorobenzene	0.000121U	0.00530	0.000121	mg/kg
107-06-2	1,2-Dichloroethane	0.000121U	0.00530	0.000121	mg/kg
78-87-5	1,2-Dichloropropane	0.000119U	0.00530	0.000119	mg/kg
541-73-1	1,3-Dichlorobenzene	0.000250U	0.00530	0.000250	mg/kg
106-46-7	1,4-Dichlorobenzene	0.000446U	0.00530	0.000446	mg/kg
78-93-3	2-Butanone	0.000330U	0.00530	0.000330	mg/kg
591-78-6	2-Hexanone	0.000875U	0.00530	0.000875	mg/kg
108-10-1	4-Methyl-2-pentanone	0.000183U	0.00530	0.000183	mg/kg
<b>67-64-1</b>	<b>Acetone</b>	<b>0.00453J</b>	<b>0.026</b>	<b>0.000396</b>	<b>mg/kg</b>
71-43-2	Benzene	0.000110U	0.00530	0.000110	mg/kg
75-27-4	Bromodichloromethane	0.000143U	0.00530	0.000143	mg/kg
75-25-2	Bromoform	0.000179U	0.00530	0.000179	mg/kg
74-83-9	Bromomethane	0.00159U	0.00530	0.00159	mg/kg
75-15-0	Carbon disulfide	0.000115U	0.00530	0.000115	mg/kg
56-23-5	Carbon tetrachloride	0.000127U	0.00530	0.000127	mg/kg
108-90-7	Chlorobenzene	0.000175U	0.00530	0.000175	mg/kg
75-00-3	Chloroethane	0.000642U	0.00530	0.000642	mg/kg
67-66-3	Chloroform	0.000149U	0.00530	0.000149	mg/kg
74-87-3	Chloromethane	0.000491U	0.00530	0.000491	mg/kg
110-82-7	Cyclohexane	0.00117U	0.00530	0.00117	mg/kg
124-48-1	Dibromochloromethane	0.0000953U	0.00530	0.0000953	mg/kg
75-71-8	Dichlorodifluoromethane	0.000386U	0.00530	0.000386	mg/kg
10061-01-5	cis-1,3-Dichloropropene	0.000122U	0.00530	0.000122	mg/kg
10061-02-6	trans-1,3-Dichloropropene	0.000149U	0.00530	0.000149	mg/kg
100-41-4	Ethylbenzene	0.000219U	0.00530	0.000219	mg/kg
98-82-8	Isopropylbenzene (Cumene)	0.000162U	0.00530	0.000162	mg/kg
79-20-9	Methyl Acetate	0.00162U	0.00530	0.00162	mg/kg
108-87-2	Methylcyclohexane	0.000392U	0.00530	0.000392	mg/kg
75-09-2	Methylene chloride	0.000507U	0.011	0.000507	mg/kg
100-42-5	Styrene	0.000161U	0.00530	0.000161	mg/kg
127-18-4	Tetrachloroethene	0.000203U	0.00530	0.000203	mg/kg
108-88-3	Toluene	0.000583U	0.00530	0.000583	mg/kg
<b>79-01-6</b>	<b>Trichloroethene</b>	<b>0.150</b>	<b>0.00530</b>	<b>0.000187</b>	<b>mg/kg</b>
75-69-4	Trichlorofluoromethane	0.000267U	0.00530	0.000267	mg/kg
76-13-1	Trichlorotrifluoroethane	0.000199U	0.00530	0.000199	mg/kg
75-01-4	Vinyl chloride	0.000372U	0.00530	0.000372	mg/kg
1330-20-7	Xylene (total)	0.000606U	0.011	0.000606	mg/kg
<b>156-59-2</b>	<b>cis-1,2-Dichloroethene</b>	<b>0.046</b>	<b>0.00530</b>	<b>0.000133</b>	<b>mg/kg</b>
1634-04-4	tert-Butyl methyl ether (MTBE)	0.0000784U	0.00530	0.0000784	mg/kg
156-60-5	trans-1,2-Dichloroethene	0.000174U	0.00530	0.000174	mg/kg

GCAL ID	Client ID	Matrix	Collect Date/Time	Receive Date/Time
20604201412	HA-6 (8-10)	Solid	04/19/2006 11:35	04/20/2006 09:35

8260B, Volatiles

Prep Date	Prep Batch	Prep Method	Dilution	Analyzed	By	Analytical Batch
			1	04/22/2006 21:06	JCK	321033

CAS#	Surrogate	Conc. Spiked	Conc. Rec	Units	% Recovery	Rec Limits
460-00-4	4-Bromofluorobenzene	.043	.04	mg/kg	92	84 - 118
1868-53-7	Dibromofluoromethane	.043	.047	mg/kg	110	65 - 135
2037-26-5	Toluene d8	.043	.041	mg/kg	96	84 - 116
17060-07-0	1,2-Dichloroethane-d4	.043	.044	mg/kg	103	52 - 149

RESULTS REPORTED ON A DRY WEIGHT BASIS

GCAL ID	Client ID	Matrix	Collect Date/Time	Receive Date/Time
20604201413	HA-7 (0-12)	Solid	04/19/2006 11:43	04/20/2006 09:35

## 8260B, Volatiles

Prep Date	Prep Batch	Prep Method	Dilution	Analyzed	By	Analytical Batch
			1	04/22/2006 21:27	JCK	321033

CAS#	Parameter	Result	RDL	MDL	Units
71-55-6	1,1,1-Trichloroethane	0.000303U	0.012	0.000303	mg/kg
79-34-5	1,1,2,2-Tetrachloroethane	0.000444U	0.012	0.000444	mg/kg
79-00-5	1,1,2-Trichloroethane	0.000281U	0.012	0.000281	mg/kg
75-34-3	1,1-Dichloroethane	0.000392U	0.012	0.000392	mg/kg
75-35-4	1,1-Dichloroethene	0.000886U	0.012	0.000886	mg/kg
120-82-1	1,2,4-Trichlorobenzene	0.000807U	0.012	0.000807	mg/kg
96-12-8	1,2-Dibromo-3-chloropropane	0.00214U	0.012	0.00214	mg/kg
106-93-4	1,2-Dibromoethane	0.000370U	0.012	0.000370	mg/kg
95-50-1	1,2-Dichlorobenzene	0.000281U	0.012	0.000281	mg/kg
107-06-2	1,2-Dichloroethane	0.000281U	0.012	0.000281	mg/kg
78-87-5	1,2-Dichloropropane	0.000276U	0.012	0.000276	mg/kg
541-73-1	1,3-Dichlorobenzene	0.000582U	0.012	0.000582	mg/kg
106-46-7	1,4-Dichlorobenzene	0.00104U	0.012	0.00104	mg/kg
<b>78-93-3</b>	<b>2-Butanone</b>	<b>0.00391J</b>	<b>0.012</b>	<b>0.000770</b>	<b>mg/kg</b>
591-78-6	2-Hexanone	0.00204U	0.012	0.00204	mg/kg
108-10-1	4-Methyl-2-pentanone	0.000427U	0.012	0.000427	mg/kg
<b>67-64-1</b>	<b>Acetone</b>	<b>0.024J</b>	<b>0.062</b>	<b>0.000923</b>	<b>mg/kg</b>
71-43-2	Benzene	0.000257U	0.012	0.000257	mg/kg
75-27-4	Bromodichloromethane	0.000333U	0.012	0.000333	mg/kg
75-25-2	Bromoform	0.000417U	0.012	0.000417	mg/kg
74-83-9	Bromomethane	0.00371U	0.012	0.00371	mg/kg
75-15-0	Carbon disulfide	0.000269U	0.012	0.000269	mg/kg
56-23-5	Carbon tetrachloride	0.000296U	0.012	0.000296	mg/kg
108-90-7	Chlorobenzene	0.000407U	0.012	0.000407	mg/kg
75-00-3	Chloroethane	0.00149U	0.012	0.00149	mg/kg
67-66-3	Chloroform	0.000348U	0.012	0.000348	mg/kg
74-87-3	Chloromethane	0.00114U	0.012	0.00114	mg/kg
110-82-7	Cyclohexane	0.00273U	0.012	0.00273	mg/kg
124-48-1	Dibromochloromethane	0.000222U	0.012	0.000222	mg/kg
75-71-8	Dichlorodifluoromethane	0.000898U	0.012	0.000898	mg/kg
10061-01-5	cis-1,3-Dichloropropene	0.000284U	0.012	0.000284	mg/kg
10061-02-6	trans-1,3-Dichloropropene	0.000348U	0.012	0.000348	mg/kg
100-41-4	Ethylbenzene	0.000511U	0.012	0.000511	mg/kg
98-82-8	Isopropylbenzene (Cumene)	0.000377U	0.012	0.000377	mg/kg
79-20-9	Methyl Acetate	0.00377U	0.012	0.00377	mg/kg
108-87-2	Methylcyclohexane	0.000913U	0.012	0.000913	mg/kg
75-09-2	Methylene chloride	0.00118U	0.025	0.00118	mg/kg
100-42-5	Styrene	0.000375U	0.012	0.000375	mg/kg
<b>127-18-4</b>	<b>Tetrachloroethene</b>	<b>0.00253J</b>	<b>0.012</b>	<b>0.000474</b>	<b>mg/kg</b>
108-88-3	Toluene	0.00136U	0.012	0.00136	mg/kg
79-01-6	Trichloroethene	0.000437U	0.012	0.000437	mg/kg
75-69-4	Trichlorofluoromethane	0.000622U	0.012	0.000622	mg/kg
76-13-1	Trichlorotrifluoroethane	0.000464U	0.012	0.000464	mg/kg
75-01-4	Vinyl chloride	0.000866U	0.012	0.000866	mg/kg
1330-20-7	Xylene (total)	0.00141U	0.025	0.00141	mg/kg
156-59-2	cis-1,2-Dichloroethene	0.000311U	0.012	0.000311	mg/kg
1634-04-4	tert-Butyl methyl ether (MTBE)	0.000183U	0.012	0.000183	mg/kg
156-60-5	trans-1,2-Dichloroethene	0.000405U	0.012	0.000405	mg/kg

GCAL ID	Client ID	Matrix	Collect Date/Time	Receive Date/Time
20604201413	HA-7 (0-12)	Solid	04/19/2006 11:43	04/20/2006 09:35

8260B, Volatiles

Prep Date	Prep Batch	Prep Method	Dilution	Analyzed	By	Analytical Batch
			1	04/22/2006 21:27	JCK	321033

CAS#	Surrogate	Conc. Spiked	Conc. Rec	Units	% Recovery	Rec Limits
460-00-4	4-Bromofluorobenzene	.103	.095	mg/kg	92	84 - 118
1868-53-7	Dibromofluoromethane	.103	.114	mg/kg	111	65 - 135
2037-26-5	Toluene d8	.103	.103	mg/kg	100	84 - 116
17060-07-0	1,2-Dichloroethane-d4	.103	.108	mg/kg	105	52 - 149

RESULTS REPORTED ON A DRY WEIGHT BASIS

GCAL ID	Client ID	Matrix	Collect Date/Time	Receive Date/Time
20604201414	HA-7 (8-10)	Solid	04/19/2006 11:55	04/20/2006 09:35

## 8260B, Volatiles

Prep Date	Prep Batch	Prep Method	Dilution	Analyzed	By	Analytical Batch
			50	04/24/2006 15:25	ABD	321145

CAS#	Parameter	Result	RDL	MDL	Units
71-55-6	1,1,1-Trichloroethane	0.00455U	0.185	0.00455	mg/kg
79-34-5	1,1,2,2-Tetrachloroethane	0.00667U	0.185	0.00667	mg/kg
79-00-5	1,1,2-Trichloroethane	0.00422U	0.185	0.00422	mg/kg
75-34-3	1,1-Dichloroethane	0.00589U	0.185	0.00589	mg/kg
75-35-4	1,1-Dichloroethene	0.013U	0.185	0.013	mg/kg
120-82-1	1,2,4-Trichlorobenzene	0.012U	0.185	0.012	mg/kg
96-12-8	1,2-Dibromo-3-chloropropane	0.032U	0.185	0.032	mg/kg
106-93-4	1,2-Dibromoethane	0.00555U	0.185	0.00555	mg/kg
95-50-1	1,2-Dichlorobenzene	0.00422U	0.185	0.00422	mg/kg
107-06-2	1,2-Dichloroethane	0.00422U	0.185	0.00422	mg/kg
78-87-5	1,2-Dichloropropane	0.00415U	0.185	0.00415	mg/kg
541-73-1	1,3-Dichlorobenzene	0.00874U	0.185	0.00874	mg/kg
106-46-7	1,4-Dichlorobenzene	0.016U	0.185	0.016	mg/kg
78-93-3	2-Butanone	0.012U	0.185	0.012	mg/kg
591-78-6	2-Hexanone	0.031U	0.185	0.031	mg/kg
108-10-1	4-Methyl-2-pentanone	0.00641U	0.185	0.00641	mg/kg
67-64-1	Acetone	0.014U	0.926	0.014	mg/kg
71-43-2	Benzene	0.00385U	0.185	0.00385	mg/kg
75-27-4	Bromodichloromethane	0.00500U	0.185	0.00500	mg/kg
75-25-2	Bromoform	0.00626U	0.185	0.00626	mg/kg
74-83-9	Bromomethane	0.056U	0.185	0.056	mg/kg
75-15-0	Carbon disulfide	0.00404U	0.185	0.00404	mg/kg
56-23-5	Carbon tetrachloride	0.00444U	0.185	0.00444	mg/kg
108-90-7	Chlorobenzene	0.00611U	0.185	0.00611	mg/kg
75-00-3	Chloroethane	0.022U	0.185	0.022	mg/kg
67-66-3	Chloroform	0.00522U	0.185	0.00522	mg/kg
74-87-3	Chloromethane	0.017U	0.185	0.017	mg/kg
110-82-7	Cyclohexane	0.041U	0.185	0.041	mg/kg
124-48-1	Dibromochloromethane	0.00333U	0.185	0.00333	mg/kg
75-71-8	Dichlorodifluoromethane	0.013U	0.185	0.013	mg/kg
10061-01-5	cis-1,3-Dichloropropene	0.00426U	0.185	0.00426	mg/kg
10061-02-6	trans-1,3-Dichloropropene	0.00522U	0.185	0.00522	mg/kg
100-41-4	Ethylbenzene	0.00766U	0.185	0.00766	mg/kg
98-82-8	Isopropylbenzene (Cumene)	0.00567U	0.185	0.00567	mg/kg
79-20-9	Methyl Acetate	0.057U	0.185	0.057	mg/kg
108-87-2	Methylcyclohexane	0.014U	0.185	0.014	mg/kg
<b>75-09-2</b>	<b>Methylene chloride</b>	<b>0.061J</b>	<b>0.370</b>	<b>0.018</b>	<b>mg/kg</b>
100-42-5	Styrene	0.00563U	0.185	0.00563	mg/kg
127-18-4	Tetrachloroethene	0.00711U	0.185	0.00711	mg/kg
108-88-3	Toluene	0.020U	0.185	0.020	mg/kg
<b>79-01-6</b>	<b>Trichloroethene</b>	<b>0.069J</b>	<b>0.185</b>	<b>0.00655</b>	<b>mg/kg</b>
75-69-4	Trichlorofluoromethane	0.00933U	0.185	0.00933	mg/kg
76-13-1	Trichlorotrifluoroethane	0.00696U	0.185	0.00696	mg/kg
75-01-4	Vinyl chloride	0.013U	0.185	0.013	mg/kg
1330-20-7	Xylene (total)	0.021U	0.370	0.021	mg/kg
156-59-2	cis-1,2-Dichloroethene	0.00467U	0.185	0.00467	mg/kg
1634-04-4	tert-Butyl methyl ether (MTBE)	0.00274U	0.185	0.00274	mg/kg
156-60-5	trans-1,2-Dichloroethene	0.00607U	0.185	0.00607	mg/kg

<b>GCAL ID</b>	<b>Client ID</b>	<b>Matrix</b>	<b>Collect Date/Time</b>	<b>Receive Date/Time</b>
20604201414	HA-7 (8-10)	Solid	04/19/2006 11:55	04/20/2006 09:35

8260B, Volatiles

<b>Prep Date</b>	<b>Prep Batch</b>	<b>Prep Method</b>	<b>Dilution</b>	<b>Analyzed</b>	<b>By</b>	<b>Analytical Batch</b>
			50	04/24/2006 15:25	ABD	321145

CAS#	Surrogate	Conc. Spiked	Conc. Rec	Units	% Recovery	Rec Limits
460-00-4	4-Bromofluorobenzene	1.49	1.49	mg/kg	100	84 - 118
1868-53-7	Dibromofluoromethane	1.49	1.36	mg/kg	91	65 - 135
2037-26-5	Toluene d8	1.49	1.59	mg/kg	106	84 - 116
17060-07-0	1,2-Dichloroethane-d4	1.49	1.31	mg/kg	88	52 - 149

RESULTS REPORTED ON A DRY WEIGHT BASIS

GCAL ID	Client ID	Matrix	Collect Date/Time	Receive Date/Time
20604201415	HA-8 (0-12)	Solid	04/19/2006 12:00	04/20/2006 09:35

## 8260B, Volatiles

Prep Date	Prep Batch	Prep Method	Dilution	Analyzed	By	Analytical Batch
			1	04/22/2006 22:09	JCK	321033

CAS#	Parameter	Result	RDL	MDL	Units
71-55-6	1,1,1-Trichloroethane	0.000170U	0.00692	0.000170	mg/kg
79-34-5	1,1,2,2-Tetrachloroethane	0.000249U	0.00692	0.000249	mg/kg
79-00-5	1,1,2-Trichloroethane	0.000158U	0.00692	0.000158	mg/kg
75-34-3	1,1-Dichloroethane	0.000220U	0.00692	0.000220	mg/kg
75-35-4	1,1-Dichloroethene	0.000497U	0.00692	0.000497	mg/kg
120-82-1	1,2,4-Trichlorobenzene	0.000453U	0.00692	0.000453	mg/kg
96-12-8	1,2-Dibromo-3-chloropropane	0.00120U	0.00692	0.00120	mg/kg
106-93-4	1,2-Dibromoethane	0.000208U	0.00692	0.000208	mg/kg
95-50-1	1,2-Dichlorobenzene	0.000158U	0.00692	0.000158	mg/kg
107-06-2	1,2-Dichloroethane	0.000158U	0.00692	0.000158	mg/kg
78-87-5	1,2-Dichloropropane	0.000155U	0.00692	0.000155	mg/kg
541-73-1	1,3-Dichlorobenzene	0.000327U	0.00692	0.000327	mg/kg
106-46-7	1,4-Dichlorobenzene	0.000583U	0.00692	0.000583	mg/kg
<b>78-93-3</b>	<b>2-Butanone</b>	<b>0.00153J</b>	<b>0.00692</b>	<b>0.000432</b>	<b>mg/kg</b>
591-78-6	2-Hexanone	0.00114U	0.00692	0.00114	mg/kg
108-10-1	4-Methyl-2-pentanone	0.000239U	0.00692	0.000239	mg/kg
67-64-1	Acetone	0.000518U	0.035	0.000518	mg/kg
71-43-2	Benzene	0.000144U	0.00692	0.000144	mg/kg
75-27-4	Bromodichloromethane	0.000187U	0.00692	0.000187	mg/kg
75-25-2	Bromoform	0.000234U	0.00692	0.000234	mg/kg
74-83-9	Bromomethane	0.00208U	0.00692	0.00208	mg/kg
<b>75-15-0</b>	<b>Carbon disulfide</b>	<b>0.00299J</b>	<b>0.00692</b>	<b>0.000151</b>	<b>mg/kg</b>
56-23-5	Carbon tetrachloride	0.000166U	0.00692	0.000166	mg/kg
108-90-7	Chlorobenzene	0.000228U	0.00692	0.000228	mg/kg
75-00-3	Chloroethane	0.000839U	0.00692	0.000839	mg/kg
67-66-3	Chloroform	0.000195U	0.00692	0.000195	mg/kg
74-87-3	Chloromethane	0.000642U	0.00692	0.000642	mg/kg
110-82-7	Cyclohexane	0.00153U	0.00692	0.00153	mg/kg
124-48-1	Dibromochloromethane	0.000125U	0.00692	0.000125	mg/kg
75-71-8	Dichlorodifluoromethane	0.000504U	0.00692	0.000504	mg/kg
10061-01-5	cis-1,3-Dichloropropene	0.000159U	0.00692	0.000159	mg/kg
10061-02-6	trans-1,3-Dichloropropene	0.000195U	0.00692	0.000195	mg/kg
100-41-4	Ethylbenzene	0.000287U	0.00692	0.000287	mg/kg
98-82-8	Isopropylbenzene (Cumene)	0.000212U	0.00692	0.000212	mg/kg
79-20-9	Methyl Acetate	0.00212U	0.00692	0.00212	mg/kg
108-87-2	Methylcyclohexane	0.000512U	0.00692	0.000512	mg/kg
75-09-2	Methylene chloride	0.000663U	0.014	0.000663	mg/kg
100-42-5	Styrene	0.000210U	0.00692	0.000210	mg/kg
127-18-4	Tetrachloroethene	0.000266U	0.00692	0.000266	mg/kg
108-88-3	Toluene	0.000761U	0.00692	0.000761	mg/kg
<b>79-01-6</b>	<b>Trichloroethene</b>	<b>0.00286J</b>	<b>0.00692</b>	<b>0.000245</b>	<b>mg/kg</b>
75-69-4	Trichlorofluoromethane	0.000349U	0.00692	0.000349	mg/kg
76-13-1	Trichlorotrifluoroethane	0.000260U	0.00692	0.000260	mg/kg
75-01-4	Vinyl chloride	0.000486U	0.00692	0.000486	mg/kg
1330-20-7	Xylene (total)	0.000792U	0.014	0.000792	mg/kg
156-59-2	cis-1,2-Dichloroethene	0.000174U	0.00692	0.000174	mg/kg
1634-04-4	tert-Butyl methyl ether (MTBE)	0.000102U	0.00692	0.000102	mg/kg
156-60-5	trans-1,2-Dichloroethene	0.000227U	0.00692	0.000227	mg/kg

GCAL ID	Client ID	Matrix	Collect Date/Time	Receive Date/Time
20604201415	HA-8 (0-12)	Solid	04/19/2006 12:00	04/20/2006 09:35

8260B, Volatiles

Prep Date	Prep Batch	Prep Method	Dilution	Analyzed	By	Analytical Batch
			1	04/22/2006 22:09	JCK	321033

CAS#	Surrogate	Conc. Spiked	Conc. Rec	Units	% Recovery	Rec Limits
460-00-4	4-Bromofluorobenzene	.062	.053	mg/kg	85	84 - 118
1868-53-7	Dibromofluoromethane	.062	.067	mg/kg	108	65 - 135
2037-26-5	Toluene d8	.062	.059	mg/kg	96	84 - 116
17060-07-0	1,2-Dichloroethane-d4	.062	.063	mg/kg	102	52 - 149

RESULTS REPORTED ON A DRY WEIGHT BASIS

GCAL ID	Client ID	Matrix	Collect Date/Time	Receive Date/Time
20604201416	HA-8 (8-10)	Solid	04/19/2006 12:10	04/20/2006 09:35

## 8260B, Volatiles

Prep Date	Prep Batch	Prep Method	Dilution	Analyzed	By	Analytical Batch
			50	04/24/2006 13:55	ABD	321145

CAS#	Parameter	Result	RDL	MDL	Units
71-55-6	1,1,1-Trichloroethane	0.00693U	0.282	0.00693	mg/kg
79-34-5	1,1,2,2-Tetrachloroethane	0.010U	0.282	0.010	mg/kg
79-00-5	1,1,2-Trichloroethane	0.00642U	0.282	0.00642	mg/kg
75-34-3	1,1-Dichloroethane	0.00896U	0.282	0.00896	mg/kg
75-35-4	1,1-Dichloroethene	0.020U	0.282	0.020	mg/kg
120-82-1	1,2,4-Trichlorobenzene	0.018U	0.282	0.018	mg/kg
96-12-8	1,2-Dibromo-3-chloropropane	0.049U	0.282	0.049	mg/kg
106-93-4	1,2-Dibromoethane	0.00845U	0.282	0.00845	mg/kg
95-50-1	1,2-Dichlorobenzene	0.00642U	0.282	0.00642	mg/kg
107-06-2	1,2-Dichloroethane	0.00642U	0.282	0.00642	mg/kg
78-87-5	1,2-Dichloropropane	0.00631U	0.282	0.00631	mg/kg
541-73-1	1,3-Dichlorobenzene	0.013U	0.282	0.013	mg/kg
106-46-7	1,4-Dichlorobenzene	0.024U	0.282	0.024	mg/kg
78-93-3	2-Butanone	0.018U	0.282	0.018	mg/kg
591-78-6	2-Hexanone	0.047U	0.282	0.047	mg/kg
108-10-1	4-Methyl-2-pentanone	0.00975U	0.282	0.00975	mg/kg
67-64-1	Acetone	0.021U	1.41	0.021	mg/kg
71-43-2	Benzene	0.00586U	0.282	0.00586	mg/kg
75-27-4	Bromodichloromethane	0.00761U	0.282	0.00761	mg/kg
75-25-2	Bromoform	0.00952U	0.282	0.00952	mg/kg
74-83-9	Bromomethane	0.085U	0.282	0.085	mg/kg
75-15-0	Carbon disulfide	0.00614U	0.282	0.00614	mg/kg
56-23-5	Carbon tetrachloride	0.00676U	0.282	0.00676	mg/kg
108-90-7	Chlorobenzene	0.00930U	0.282	0.00930	mg/kg
75-00-3	Chloroethane	0.034U	0.282	0.034	mg/kg
67-66-3	Chloroform	0.00795U	0.282	0.00795	mg/kg
74-87-3	Chloromethane	0.026U	0.282	0.026	mg/kg
110-82-7	Cyclohexane	0.062U	0.282	0.062	mg/kg
124-48-1	Dibromochloromethane	0.00507U	0.282	0.00507	mg/kg
75-71-8	Dichlorodifluoromethane	0.021U	0.282	0.021	mg/kg
10061-01-5	cis-1,3-Dichloropropene	0.00648U	0.282	0.00648	mg/kg
10061-02-6	trans-1,3-Dichloropropene	0.00795U	0.282	0.00795	mg/kg
100-41-4	Ethylbenzene	0.012U	0.282	0.012	mg/kg
98-82-8	Isopropylbenzene (Cumene)	0.00862U	0.282	0.00862	mg/kg
79-20-9	Methyl Acetate	0.086U	0.282	0.086	mg/kg
108-87-2	Methylcyclohexane	0.021U	0.282	0.021	mg/kg
<b>75-09-2</b>	<b>Methylene chloride</b>	<b>0.106J</b>	<b>0.564</b>	<b>0.027</b>	<b>mg/kg</b>
100-42-5	Styrene	0.00857U	0.282	0.00857	mg/kg
127-18-4	Tetrachloroethene	0.011U	0.282	0.011	mg/kg
108-88-3	Toluene	0.031U	0.282	0.031	mg/kg
79-01-6	Trichloroethene	0.00998U	0.282	0.00998	mg/kg
75-69-4	Trichlorofluoromethane	0.014U	0.282	0.014	mg/kg
76-13-1	Trichlorotrifluoroethane	0.011U	0.282	0.011	mg/kg
75-01-4	Vinyl chloride	0.020U	0.282	0.020	mg/kg
1330-20-7	Xylene (total)	0.032U	0.564	0.032	mg/kg
156-59-2	cis-1,2-Dichloroethene	0.00710U	0.282	0.00710	mg/kg
1634-04-4	tert-Butyl methyl ether (MTBE)	0.00417U	0.282	0.00417	mg/kg
156-60-5	trans-1,2-Dichloroethene	0.00924U	0.282	0.00924	mg/kg

<b>GCAL ID</b>	<b>Client ID</b>	<b>Matrix</b>	<b>Collect Date/Time</b>	<b>Receive Date/Time</b>
20604201416	HA-8 (8-10)	Solid	04/19/2006 12:10	04/20/2006 09:35

8260B, Volatiles

<b>Prep Date</b>	<b>Prep Batch</b>	<b>Prep Method</b>	<b>Dilution</b>	<b>Analyzed</b>	<b>By</b>	<b>Analytical Batch</b>
			50	04/24/2006 13:55	ABD	321145

CAS#	Surrogate	Conc. Spiked	Conc. Rec	Units	% Recovery	Rec Limits
460-00-4	4-Bromofluorobenzene	2.29	2.33	mg/kg	102	84 - 118
1868-53-7	Dibromofluoromethane	2.29	2.11	mg/kg	92	65 - 135
2037-26-5	Toluene d8	2.29	2.43	mg/kg	106	84 - 116
17060-07-0	1,2-Dichloroethane-d4	2.29	2.01	mg/kg	88	52 - 149

RESULTS REPORTED ON A DRY WEIGHT BASIS

GCAL ID	Client ID	Matrix	Collect Date/Time	Receive Date/Time
20604201417	HA-9 (0-12)	Solid	04/19/2006 12:20	04/20/2006 09:35

## 8260B, Volatiles

Prep Date	Prep Batch	Prep Method	Dilution	Analyzed	By	Analytical Batch
			1	04/23/2006 16:01	AJV	321078

CAS#	Parameter	Result	RDL	MDL	Units
71-55-6	1,1,1-Trichloroethane	0.000249U	0.010	0.000249	mg/kg
79-00-5	1,1,2-Trichloroethane	0.000231U	0.010	0.000231	mg/kg
75-34-3	1,1-Dichloroethane	0.000322U	0.010	0.000322	mg/kg
75-35-4	1,1-Dichloroethene	0.000728U	0.010	0.000728	mg/kg
106-93-4	1,2-Dibromoethane	0.000304U	0.010	0.000304	mg/kg
107-06-2	1,2-Dichloroethane	0.000231U	0.010	0.000231	mg/kg
78-87-5	1,2-Dichloropropane	0.000227U	0.010	0.000227	mg/kg
<b>78-93-3</b>	<b>2-Butanone</b>	<b>0.00249J</b>	<b>0.010</b>	<b>0.000632</b>	<b>mg/kg</b>
591-78-6	2-Hexanone	0.00167U	0.010	0.00167	mg/kg
108-10-1	4-Methyl-2-pentanone	0.000351U	0.010	0.000351	mg/kg
<b>67-64-1</b>	<b>Acetone</b>	<b>0.065</b>	<b>0.051</b>	<b>0.000758</b>	<b>mg/kg</b>
<b>71-43-2</b>	<b>Benzene</b>	<b>0.00218J</b>	<b>0.010</b>	<b>0.000211</b>	<b>mg/kg</b>
75-27-4	Bromodichloromethane	0.000274U	0.010	0.000274	mg/kg
75-25-2	Bromoform	0.000343U	0.010	0.000343	mg/kg
74-83-9	Bromomethane	0.00305U	0.010	0.00305	mg/kg
75-15-0	Carbon disulfide	0.000221U	0.010	0.000221	mg/kg
56-23-5	Carbon tetrachloride	0.000243U	0.010	0.000243	mg/kg
108-90-7	Chlorobenzene	0.000334U	0.010	0.000334	mg/kg
75-00-3	Chloroethane	0.00123U	0.010	0.00123	mg/kg
67-66-3	Chloroform	0.000286U	0.010	0.000286	mg/kg
74-87-3	Chloromethane	0.000940U	0.010	0.000940	mg/kg
110-82-7	Cyclohexane	0.00224U	0.010	0.00224	mg/kg
124-48-1	Dibromochloromethane	0.000182U	0.010	0.000182	mg/kg
75-71-8	Dichlorodifluoromethane	0.000738U	0.010	0.000738	mg/kg
10061-01-5	cis-1,3-Dichloropropene	0.000233U	0.010	0.000233	mg/kg
10061-02-6	trans-1,3-Dichloropropene	0.000286U	0.010	0.000286	mg/kg
100-41-4	Ethylbenzene	0.000420U	0.010	0.000420	mg/kg
98-82-8	Isopropylbenzene (Cumene)	0.000310U	0.010	0.000310	mg/kg
79-20-9	Methyl Acetate	0.00310U	0.010	0.00310	mg/kg
108-87-2	Methylcyclohexane	0.000750U	0.010	0.000750	mg/kg
75-09-2	Methylene chloride	0.000971U	0.020	0.000971	mg/kg
100-42-5	Styrene	0.000308U	0.010	0.000308	mg/kg
127-18-4	Tetrachloroethene	0.000389U	0.010	0.000389	mg/kg
<b>108-88-3</b>	<b>Toluene</b>	<b>0.00348J</b>	<b>0.010</b>	<b>0.00111</b>	<b>mg/kg</b>
79-01-6	Trichloroethene	0.000359U	0.010	0.000359	mg/kg
75-69-4	Trichlorofluoromethane	0.000511U	0.010	0.000511	mg/kg
76-13-1	Trichlorotrifluoroethane	0.000381U	0.010	0.000381	mg/kg
75-01-4	Vinyl chloride	0.000711U	0.010	0.000711	mg/kg
1330-20-7	Xylene (total)	0.00116U	0.020	0.00116	mg/kg
156-59-2	cis-1,2-Dichloroethene	0.000255U	0.010	0.000255	mg/kg
1634-04-4	tert-Butyl methyl ether (MTBE)	0.000150U	0.010	0.000150	mg/kg
156-60-5	trans-1,2-Dichloroethene	0.000332U	0.010	0.000332	mg/kg

GCAL ID	Client ID	Matrix	Collect Date/Time	Receive Date/Time
20604201417	HA-9 (0-12)	Solid	04/19/2006 12:20	04/20/2006 09:35

8260B, Volatiles

Prep Date	Prep Batch	Prep Method	Dilution	Analyzed	By	Analytical Batch
			1	04/23/2006 16:01	AJV	321078

CAS#	Surrogate	Conc. Spiked	Conc. Rec	Units	% Recovery	Rec Limits
460-00-4	4-Bromofluorobenzene	.091	.065	mg/kg	71*	84 - 118
1868-53-7	Dibromofluoromethane	.091	.098	mg/kg	108	65 - 135
2037-26-5	Toluene d8	.091	.123	mg/kg	136*	84 - 116
17060-07-0	1,2-Dichloroethane-d4	.091	.09	mg/kg	99	52 - 149

RESULTS REPORTED ON A DRY WEIGHT BASIS

GCAL ID	Client ID	Matrix	Collect Date/Time	Receive Date/Time
20604201417	HA-9 (0-12)	Solid	04/19/2006 12:20	04/20/2006 09:35

8260B, Volatiles

Prep Date	Prep Batch	Prep Method	Dilution	Analyzed	By	Analytical Batch
			50	04/24/2006 15:03	ABD	321145

CAS#	Parameter	Result	RDL	MDL	Units
79-34-5	1,1,2,2-Tetrachloroethane	0.017U	0.486	0.017	mg/kg
120-82-1	1,2,4-Trichlorobenzene	0.032U	0.486	0.032	mg/kg
96-12-8	1,2-Dibromo-3-chloropropane	0.084U	0.486	0.084	mg/kg
95-50-1	1,2-Dichlorobenzene	0.011U	0.486	0.011	mg/kg
541-73-1	1,3-Dichlorobenzene	0.023U	0.486	0.023	mg/kg
106-46-7	1,4-Dichlorobenzene	0.041U	0.486	0.041	mg/kg

CAS#	Surrogate	Conc. Spiked	Conc. Rec	Units	% Recovery	Rec Limits
460-00-4	4-Bromofluorobenzene	4.34	4.39	mg/kg	101	84 - 118
1868-53-7	Dibromofluoromethane	4.34	4	mg/kg	92	65 - 135
2037-26-5	Toluene d8	4.34	4.69	mg/kg	108	84 - 116
17060-07-0	1,2-Dichloroethane-d4	4.34	3.75	mg/kg	86	52 - 149

RESULTS REPORTED ON A DRY WEIGHT BASIS

GCAL ID	Client ID	Matrix	Collect Date/Time	Receive Date/Time
20604201418	HA-9 (8-10)	Solid	04/19/2006 12:25	04/20/2006 09:35

## 8260B, Volatiles

Prep Date	Prep Batch	Prep Method	Dilution	Analyzed	By	Analytical Batch
			50	04/24/2006 14:17	ABD	321145

CAS#	Parameter	Result	RDL	MDL	Units
71-55-6	1,1,1-Trichloroethane	0.00835U	0.339	0.00835	mg/kg
79-34-5	1,1,2,2-Tetrachloroethane	0.012U	0.339	0.012	mg/kg
79-00-5	1,1,2-Trichloroethane	0.00774U	0.339	0.00774	mg/kg
75-34-3	1,1-Dichloroethane	0.011U	0.339	0.011	mg/kg
75-35-4	1,1-Dichloroethene	0.024U	0.339	0.024	mg/kg
120-82-1	1,2,4-Trichlorobenzene	0.022U	0.339	0.022	mg/kg
96-12-8	1,2-Dibromo-3-chloropropane	0.059U	0.339	0.059	mg/kg
106-93-4	1,2-Dibromoethane	0.010U	0.339	0.010	mg/kg
95-50-1	1,2-Dichlorobenzene	0.00774U	0.339	0.00774	mg/kg
107-06-2	1,2-Dichloroethane	0.00774U	0.339	0.00774	mg/kg
78-87-5	1,2-Dichloropropane	0.00760U	0.339	0.00760	mg/kg
541-73-1	1,3-Dichlorobenzene	0.016U	0.339	0.016	mg/kg
106-46-7	1,4-Dichlorobenzene	0.029U	0.339	0.029	mg/kg
78-93-3	2-Butanone	0.021U	0.339	0.021	mg/kg
591-78-6	2-Hexanone	0.056U	0.339	0.056	mg/kg
108-10-1	4-Methyl-2-pentanone	0.012U	0.339	0.012	mg/kg
67-64-1	Acetone	0.025U	1.70	0.025	mg/kg
71-43-2	Benzene	0.00706U	0.339	0.00706	mg/kg
75-27-4	Bromodichloromethane	0.00916U	0.339	0.00916	mg/kg
75-25-2	Bromoform	0.011U	0.339	0.011	mg/kg
74-83-9	Bromomethane	0.102U	0.339	0.102	mg/kg
75-15-0	Carbon disulfide	0.00740U	0.339	0.00740	mg/kg
56-23-5	Carbon tetrachloride	0.00814U	0.339	0.00814	mg/kg
108-90-7	Chlorobenzene	0.011U	0.339	0.011	mg/kg
75-00-3	Chloroethane	0.041U	0.339	0.041	mg/kg
67-66-3	Chloroform	0.00957U	0.339	0.00957	mg/kg
74-87-3	Chloromethane	0.031U	0.339	0.031	mg/kg
110-82-7	Cyclohexane	0.075U	0.339	0.075	mg/kg
124-48-1	Dibromochloromethane	0.00611U	0.339	0.00611	mg/kg
75-71-8	Dichlorodifluoromethane	0.025U	0.339	0.025	mg/kg
10061-01-5	cis-1,3-Dichloropropene	0.00780U	0.339	0.00780	mg/kg
10061-02-6	trans-1,3-Dichloropropene	0.00957U	0.339	0.00957	mg/kg
100-41-4	Ethylbenzene	0.014U	0.339	0.014	mg/kg
98-82-8	Isopropylbenzene (Cumene)	0.010U	0.339	0.010	mg/kg
79-20-9	Methyl Acetate	0.104U	0.339	0.104	mg/kg
108-87-2	Methylcyclohexane	0.025U	0.339	0.025	mg/kg
<b>75-09-2</b>	<b>Methylene chloride</b>	<b>0.117J</b>	<b>0.679</b>	<b>0.033</b>	<b>mg/kg</b>
100-42-5	Styrene	0.010U	0.339	0.010	mg/kg
127-18-4	Tetrachloroethene	0.013U	0.339	0.013	mg/kg
108-88-3	Toluene	0.037U	0.339	0.037	mg/kg
79-01-6	Trichloroethene	0.012U	0.339	0.012	mg/kg
75-69-4	Trichlorofluoromethane	0.017U	0.339	0.017	mg/kg
76-13-1	Trichlorotrifluoroethane	0.013U	0.339	0.013	mg/kg
75-01-4	Vinyl chloride	0.024U	0.339	0.024	mg/kg
1330-20-7	Xylene (total)	0.039U	0.679	0.039	mg/kg
156-59-2	cis-1,2-Dichloroethene	0.00855U	0.339	0.00855	mg/kg
1634-04-4	tert-Butyl methyl ether (MTBE)	0.00502U	0.339	0.00502	mg/kg
156-60-5	trans-1,2-Dichloroethene	0.011U	0.339	0.011	mg/kg

GCAL ID	Client ID	Matrix	Collect Date/Time	Receive Date/Time
20604201418	HA-9 (8-10)	Solid	04/19/2006 12:25	04/20/2006 09:35

8260B, Volatiles

Prep Date	Prep Batch	Prep Method	Dilution	Analyzed	By	Analytical Batch
			50	04/24/2006 14:17	ABD	321145

CAS#	Surrogate	Conc. Spiked	Conc. Rec	Units	% Recovery	Rec Limits
460-00-4	4-Bromofluorobenzene	2.69	2.72	mg/kg	101	84 - 118
1868-53-7	Dibromofluoromethane	2.69	2.47	mg/kg	92	65 - 135
2037-26-5	Toluene d8	2.69	2.83	mg/kg	105	84 - 116
17060-07-0	1,2-Dichloroethane-d4	2.69	2.33	mg/kg	87	52 - 149

RESULTS REPORTED ON A DRY WEIGHT BASIS

GCAL ID	Client ID	Matrix	Collect Date/Time	Receive Date/Time
20604201419	HA-10 (0-12)	Solid	04/19/2006 12:30	04/20/2006 09:35

## 8260B, Volatiles

Prep Date	Prep Batch	Prep Method	Dilution	Analyzed	By	Analytical Batch
			1	04/23/2006 20:11	AJV	321078

CAS#	Parameter	Result	RDL	MDL	Units
71-55-6	1,1,1-Trichloroethane	0.000185U	0.00754	0.000185	mg/kg
79-34-5	1,1,2,2-Tetrachloroethane	0.000271U	0.00754	0.000271	mg/kg
79-00-5	1,1,2-Trichloroethane	0.000172U	0.00754	0.000172	mg/kg
75-34-3	1,1-Dichloroethane	0.000240U	0.00754	0.000240	mg/kg
75-35-4	1,1-Dichloroethene	0.000541U	0.00754	0.000541	mg/kg
120-82-1	1,2,4-Trichlorobenzene	0.000493U	0.00754	0.000493	mg/kg
96-12-8	1,2-Dibromo-3-chloropropane	0.00131U	0.00754	0.00131	mg/kg
106-93-4	1,2-Dibromoethane	0.000226U	0.00754	0.000226	mg/kg
95-50-1	1,2-Dichlorobenzene	0.000172U	0.00754	0.000172	mg/kg
107-06-2	1,2-Dichloroethane	0.000172U	0.00754	0.000172	mg/kg
78-87-5	1,2-Dichloropropane	0.000169U	0.00754	0.000169	mg/kg
541-73-1	1,3-Dichlorobenzene	0.000356U	0.00754	0.000356	mg/kg
106-46-7	1,4-Dichlorobenzene	0.000635U	0.00754	0.000635	mg/kg
<b>78-93-3</b>	<b>2-Butanone</b>	<b>0.00291J</b>	<b>0.00754</b>	<b>0.000471</b>	<b>mg/kg</b>
591-78-6	2-Hexanone	0.00125U	0.00754	0.00125	mg/kg
108-10-1	4-Methyl-2-pentanone	0.000261U	0.00754	0.000261	mg/kg
<b>67-64-1</b>	<b>Acetone</b>	<b>0.054</b>	<b>0.038</b>	<b>0.000564</b>	<b>mg/kg</b>
71-43-2	Benzene	0.000157U	0.00754	0.000157	mg/kg
75-27-4	Bromodichloromethane	0.000204U	0.00754	0.000204	mg/kg
75-25-2	Bromoform	0.000255U	0.00754	0.000255	mg/kg
74-83-9	Bromomethane	0.00227U	0.00754	0.00227	mg/kg
<b>75-15-0</b>	<b>Carbon disulfide</b>	<b>0.00441J</b>	<b>0.00754</b>	<b>0.000164</b>	<b>mg/kg</b>
56-23-5	Carbon tetrachloride	0.000181U	0.00754	0.000181	mg/kg
108-90-7	Chlorobenzene	0.000249U	0.00754	0.000249	mg/kg
75-00-3	Chloroethane	0.000914U	0.00754	0.000914	mg/kg
67-66-3	Chloroform	0.000213U	0.00754	0.000213	mg/kg
74-87-3	Chloromethane	0.000700U	0.00754	0.000700	mg/kg
110-82-7	Cyclohexane	0.00167U	0.00754	0.00167	mg/kg
124-48-1	Dibromochloromethane	0.000136U	0.00754	0.000136	mg/kg
75-71-8	Dichlorodifluoromethane	0.000549U	0.00754	0.000549	mg/kg
10061-01-5	cis-1,3-Dichloropropene	0.000173U	0.00754	0.000173	mg/kg
10061-02-6	trans-1,3-Dichloropropene	0.000213U	0.00754	0.000213	mg/kg
100-41-4	Ethylbenzene	0.000312U	0.00754	0.000312	mg/kg
98-82-8	Isopropylbenzene (Cumene)	0.000231U	0.00754	0.000231	mg/kg
79-20-9	Methyl Acetate	0.00231U	0.00754	0.00231	mg/kg
108-87-2	Methylcyclohexane	0.000558U	0.00754	0.000558	mg/kg
75-09-2	Methylene chloride	0.000722U	0.015	0.000722	mg/kg
100-42-5	Styrene	0.000229U	0.00754	0.000229	mg/kg
<b>127-18-4</b>	<b>Tetrachloroethene</b>	<b>0.00154J</b>	<b>0.00754</b>	<b>0.000290</b>	<b>mg/kg</b>
108-88-3	Toluene	0.000829U	0.00754	0.000829	mg/kg
79-01-6	Trichloroethene	0.000267U	0.00754	0.000267	mg/kg
75-69-4	Trichlorofluoromethane	0.000380U	0.00754	0.000380	mg/kg
76-13-1	Trichlorotrifluoroethane	0.000284U	0.00754	0.000284	mg/kg
75-01-4	Vinyl chloride	0.000529U	0.00754	0.000529	mg/kg
1330-20-7	Xylene (total)	0.000863U	0.015	0.000863	mg/kg
156-59-2	cis-1,2-Dichloroethene	0.000190U	0.00754	0.000190	mg/kg
1634-04-4	tert-Butyl methyl ether (MTBE)	0.000112U	0.00754	0.000112	mg/kg
156-60-5	trans-1,2-Dichloroethene	0.000247U	0.00754	0.000247	mg/kg

GCAL ID	Client ID	Matrix	Collect Date/Time	Receive Date/Time
20604201419	HA-10 (0-12)	Solid	04/19/2006 12:30	04/20/2006 09:35

8260B, Volatiles

Prep Date	Prep Batch	Prep Method	Dilution	Analyzed	By	Analytical Batch
			1	04/23/2006 20:11	AJV	321078

CAS#	Surrogate	Conc. Spiked	Conc. Rec	Units	% Recovery	Rec Limits
460-00-4	4-Bromofluorobenzene	.066	.057	mg/kg	86	84 - 118
1868-53-7	Dibromofluoromethane	.066	.063	mg/kg	95	65 - 135
2037-26-5	Toluene d8	.066	.082	mg/kg	123*	84 - 116
17060-07-0	1,2-Dichloroethane-d4	.066	.064	mg/kg	96	52 - 149

RESULTS REPORTED ON A DRY WEIGHT BASIS

GCAL ID	Client ID	Matrix	Collect Date/Time	Receive Date/Time
20604201420	HA-10 (8-10)	Solid	04/19/2006 12:45	04/20/2006 09:35

## 8260B, Volatiles

Prep Date	Prep Batch	Prep Method	Dilution	Analyzed	By	Analytical Batch
			1	04/23/2006 20:32	JCK	321078

CAS#	Parameter	Result	RDL	MDL	Units
71-55-6	1,1,1-Trichloroethane	0.000102U	0.00413	0.000102	mg/kg
79-34-5	1,1,2,2-Tetrachloroethane	0.000149U	0.00413	0.000149	mg/kg
79-00-5	1,1,2-Trichloroethane	0.0000942U	0.00413	0.0000942	mg/kg
75-34-3	1,1-Dichloroethane	0.000131U	0.00413	0.000131	mg/kg
75-35-4	1,1-Dichloroethene	0.000297U	0.00413	0.000297	mg/kg
120-82-1	1,2,4-Trichlorobenzene	0.000270U	0.00413	0.000270	mg/kg
96-12-8	1,2-Dibromo-3-chloropropane	0.000716U	0.00413	0.000716	mg/kg
106-93-4	1,2-Dibromoethane	0.000124U	0.00413	0.000124	mg/kg
95-50-1	1,2-Dichlorobenzene	0.0000942U	0.00413	0.0000942	mg/kg
107-06-2	1,2-Dichloroethane	0.0000942U	0.00413	0.0000942	mg/kg
78-87-5	1,2-Dichloropropane	0.0000925U	0.00413	0.0000925	mg/kg
541-73-1	1,3-Dichlorobenzene	0.000195U	0.00413	0.000195	mg/kg
106-46-7	1,4-Dichlorobenzene	0.000348U	0.00413	0.000348	mg/kg
78-93-3	2-Butanone	0.000258U	0.00413	0.000258	mg/kg
591-78-6	2-Hexanone	0.000682U	0.00413	0.000682	mg/kg
108-10-1	4-Methyl-2-pentanone	0.000143U	0.00413	0.000143	mg/kg
<b>67-64-1</b>	<b>Acetone</b>	<b>0.00215J</b>	<b>0.021</b>	<b>0.000309</b>	<b>mg/kg</b>
71-43-2	Benzene	0.0000859U	0.00413	0.0000859	mg/kg
75-27-4	Bromodichloromethane	0.000112U	0.00413	0.000112	mg/kg
75-25-2	Bromoform	0.000140U	0.00413	0.000140	mg/kg
74-83-9	Bromomethane	0.00124U	0.00413	0.00124	mg/kg
75-15-0	Carbon disulfide	0.0000901U	0.00413	0.0000901	mg/kg
56-23-5	Carbon tetrachloride	0.0000992U	0.00413	0.0000992	mg/kg
108-90-7	Chlorobenzene	0.000136U	0.00413	0.000136	mg/kg
75-00-3	Chloroethane	0.000501U	0.00413	0.000501	mg/kg
67-66-3	Chloroform	0.000117U	0.00413	0.000117	mg/kg
74-87-3	Chloromethane	0.000383U	0.00413	0.000383	mg/kg
110-82-7	Cyclohexane	0.000914U	0.00413	0.000914	mg/kg
124-48-1	Dibromochloromethane	0.0000744U	0.00413	0.0000744	mg/kg
75-71-8	Dichlorodifluoromethane	0.000301U	0.00413	0.000301	mg/kg
10061-01-5	cis-1,3-Dichloropropene	0.0000950U	0.00413	0.0000950	mg/kg
10061-02-6	trans-1,3-Dichloropropene	0.000117U	0.00413	0.000117	mg/kg
100-41-4	Ethylbenzene	0.000171U	0.00413	0.000171	mg/kg
98-82-8	Isopropylbenzene (Cumene)	0.000126U	0.00413	0.000126	mg/kg
79-20-9	Methyl Acetate	0.00126U	0.00413	0.00126	mg/kg
108-87-2	Methylcyclohexane	0.000306U	0.00413	0.000306	mg/kg
75-09-2	Methylene chloride	0.000396U	0.00826	0.000396	mg/kg
100-42-5	Styrene	0.000126U	0.00413	0.000126	mg/kg
127-18-4	Tetrachloroethene	0.000159U	0.00413	0.000159	mg/kg
108-88-3	Toluene	0.000454U	0.00413	0.000454	mg/kg
79-01-6	Trichloroethene	0.000146U	0.00413	0.000146	mg/kg
75-69-4	Trichlorofluoromethane	0.000208U	0.00413	0.000208	mg/kg
76-13-1	Trichlorotrifluoroethane	0.000155U	0.00413	0.000155	mg/kg
75-01-4	Vinyl chloride	0.000290U	0.00413	0.000290	mg/kg
1330-20-7	Xylene (total)	0.000473U	0.00826	0.000473	mg/kg
156-59-2	cis-1,2-Dichloroethene	0.000104U	0.00413	0.000104	mg/kg
1634-04-4	tert-Butyl methyl ether (MTBE)	0.0000611U	0.00413	0.0000611	mg/kg
156-60-5	trans-1,2-Dichloroethene	0.000136U	0.00413	0.000136	mg/kg

GCAL ID	Client ID	Matrix	Collect Date/Time	Receive Date/Time
20604201420	HA-10 (8-10)	Solid	04/19/2006 12:45	04/20/2006 09:35

8260B, Volatiles

Prep Date	Prep Batch	Prep Method	Dilution	Analyzed	By	Analytical Batch
			1	04/23/2006 20:32	JCK	321078

CAS#	Surrogate	Conc. Spiked	Conc. Rec	Units	% Recovery	Rec Limits
460-00-4	4-Bromofluorobenzene	.031	.031	mg/kg	100	84 - 118
1868-53-7	Dibromofluoromethane	.031	.029	mg/kg	93	65 - 135
2037-26-5	Toluene d8	.031	.035	mg/kg	112	84 - 116
17060-07-0	1,2-Dichloroethane-d4	.031	.028	mg/kg	91	52 - 149

RESULTS REPORTED ON A DRY WEIGHT BASIS

GCAL ID	Client ID	Matrix	Collect Date/Time	Receive Date/Time
20604201421	DUP	Solid	04/19/2006 00:00	04/20/2006 09:35

8260B, Volatiles

Prep Date	Prep Batch	Prep Method	Dilution	Analyzed	By	Analytical Batch
			1	04/23/2006 17:24	AJV	321078

CAS#	Parameter	Result	RDL	MDL	Units
71-55-6	1,1,1-Trichloroethane	0.000274U	0.011	0.000274	mg/kg
79-34-5	1,1,2,2-Tetrachloroethane	0.000401U	0.011	0.000401	mg/kg
79-00-5	1,1,2-Trichloroethane	0.000254U	0.011	0.000254	mg/kg
75-34-3	1,1-Dichloroethane	0.000354U	0.011	0.000354	mg/kg
75-35-4	1,1-Dichloroethene	0.000800U	0.011	0.000800	mg/kg
120-82-1	1,2,4-Trichlorobenzene	0.000729U	0.011	0.000729	mg/kg
96-12-8	1,2-Dibromo-3-chloropropane	0.00193U	0.011	0.00193	mg/kg
106-93-4	1,2-Dibromoethane	0.000334U	0.011	0.000334	mg/kg
95-50-1	1,2-Dichlorobenzene	0.000254U	0.011	0.000254	mg/kg
107-06-2	1,2-Dichloroethane	0.000254U	0.011	0.000254	mg/kg
78-87-5	1,2-Dichloropropane	0.000250U	0.011	0.000250	mg/kg
541-73-1	1,3-Dichlorobenzene	0.000526U	0.011	0.000526	mg/kg
106-46-7	1,4-Dichlorobenzene	0.000938U	0.011	0.000938	mg/kg
<b>78-93-3</b>	<b>2-Butanone</b>	<b>0.00440J</b>	<b>0.011</b>	<b>0.000695</b>	<b>mg/kg</b>
591-78-6	2-Hexanone	0.00184U	0.011	0.00184	mg/kg
108-10-1	4-Methyl-2-pentanone	0.000386U	0.011	0.000386	mg/kg
<b>67-64-1</b>	<b>Acetone</b>	<b>0.040J</b>	<b>0.056</b>	<b>0.000834</b>	<b>mg/kg</b>
<b>71-43-2</b>	<b>Benzene</b>	<b>0.00514J</b>	<b>0.011</b>	<b>0.000232</b>	<b>mg/kg</b>
75-27-4	Bromodichloromethane	0.000301U	0.011	0.000301	mg/kg
75-25-2	Bromoform	0.000377U	0.011	0.000377	mg/kg
74-83-9	Bromomethane	0.00335U	0.011	0.00335	mg/kg
75-15-0	Carbon disulfide	0.000243U	0.011	0.000243	mg/kg
56-23-5	Carbon tetrachloride	0.000267U	0.011	0.000267	mg/kg
108-90-7	Chlorobenzene	0.000368U	0.011	0.000368	mg/kg
75-00-3	Chloroethane	0.00135U	0.011	0.00135	mg/kg
67-66-3	Chloroform	0.000314U	0.011	0.000314	mg/kg
74-87-3	Chloromethane	0.00103U	0.011	0.00103	mg/kg
110-82-7	Cyclohexane	0.00246U	0.011	0.00246	mg/kg
124-48-1	Dibromochloromethane	0.000201U	0.011	0.000201	mg/kg
75-71-8	Dichlorodifluoromethane	0.000811U	0.011	0.000811	mg/kg
10061-01-5	cis-1,3-Dichloropropene	0.000256U	0.011	0.000256	mg/kg
10061-02-6	trans-1,3-Dichloropropene	0.000314U	0.011	0.000314	mg/kg
100-41-4	Ethylbenzene	0.000461U	0.011	0.000461	mg/kg
98-82-8	Isopropylbenzene (Cumene)	0.000341U	0.011	0.000341	mg/kg
79-20-9	Methyl Acetate	0.00341U	0.011	0.00341	mg/kg
108-87-2	Methylcyclohexane	0.000825U	0.011	0.000825	mg/kg
75-09-2	Methylene chloride	0.00107U	0.022	0.00107	mg/kg
100-42-5	Styrene	0.000339U	0.011	0.000339	mg/kg
127-18-4	Tetrachloroethene	0.000428U	0.011	0.000428	mg/kg
108-88-3	Toluene	0.00123U	0.011	0.00123	mg/kg
79-01-6	Trichloroethene	0.000394U	0.011	0.000394	mg/kg
75-69-4	Trichlorofluoromethane	0.000562U	0.011	0.000562	mg/kg
76-13-1	Trichlorotrifluoroethane	0.000419U	0.011	0.000419	mg/kg
75-01-4	Vinyl chloride	0.000782U	0.011	0.000782	mg/kg
1330-20-7	Xylene (total)	0.00127U	0.022	0.00127	mg/kg
156-59-2	cis-1,2-Dichloroethene	0.000281U	0.011	0.000281	mg/kg
1634-04-4	tert-Butyl methyl ether (MTBE)	0.000165U	0.011	0.000165	mg/kg
156-60-5	trans-1,2-Dichloroethene	0.000366U	0.011	0.000366	mg/kg

GCAL ID	Client ID	Matrix	Collect Date/Time	Receive Date/Time
20604201421	DUP	Solid	04/19/2006 00:00	04/20/2006 09:35

8260B, Volatiles

Prep Date	Prep Batch	Prep Method	Dilution	Analyzed	By	Analytical Batch
			1	04/23/2006 17:24	AJV	321078

CAS#	Surrogate	Conc. Spiked	Conc. Rec	Units	% Recovery	Rec Limits
460-00-4	4-Bromofluorobenzene	.102	.087	mg/kg	86	84 - 118
1868-53-7	Dibromofluoromethane	.102	.106	mg/kg	104	65 - 135
2037-26-5	Toluene d8	.102	.118	mg/kg	116	84 - 116
17060-07-0	1,2-Dichloroethane-d4	.102	.097	mg/kg	95	52 - 149

RESULTS REPORTED ON A DRY WEIGHT BASIS

GCAL ID	Client ID	Matrix	Collect Date/Time	Receive Date/Time
20604201422	MS HA-2 (0-12)	Solid	04/19/2006 00:00	04/20/2006 09:35

## 8260B, Volatiles

Prep Date	Prep Batch	Prep Method	Dilution	Analyzed	By	Analytical Batch
			50	04/23/2006 11:37	VWM	321050

CAS#	Parameter	Result	RDL	MDL	Units
71-55-6	1,1,1-Trichloroethane	0.982	0.239	0.00588	mg/kg
79-34-5	1,1,2,2-Tetrachloroethane	1.12	0.239	0.00861	mg/kg
79-00-5	1,1,2-Trichloroethane	1.21	0.239	0.00545	mg/kg
75-34-3	1,1-Dichloroethane	1.18	0.239	0.00760	mg/kg
75-35-4	1,1-Dichloroethene	1.29	0.239	0.017	mg/kg
120-82-1	1,2,4-Trichlorobenzene	1.27	0.239	0.016	mg/kg
96-12-8	1,2-Dibromo-3-chloropropane	0.903	0.239	0.041	mg/kg
106-93-4	1,2-Dibromoethane	1.21	0.239	0.00717	mg/kg
95-50-1	1,2-Dichlorobenzene	1.20	0.239	0.00545	mg/kg
107-06-2	1,2-Dichloroethane	1.10	0.239	0.00545	mg/kg
78-87-5	1,2-Dichloropropane	1.21	0.239	0.00535	mg/kg
541-73-1	1,3-Dichlorobenzene	1.22	0.239	0.011	mg/kg
106-46-7	1,4-Dichlorobenzene	1.21	0.239	0.020	mg/kg
78-93-3	2-Butanone	1.16	0.239	0.015	mg/kg
591-78-6	2-Hexanone	1.12	0.239	0.039	mg/kg
108-10-1	4-Methyl-2-pentanone	1.02	0.239	0.00827	mg/kg
67-64-1	Acetone	1.03J	1.20	0.018	mg/kg
71-43-2	Benzene	1.22	0.239	0.00497	mg/kg
75-27-4	Bromodichloromethane	0.982	0.239	0.00645	mg/kg
75-25-2	Bromoform	0.990	0.239	0.00808	mg/kg
74-83-9	Bromomethane	0.213J	0.239	0.072	mg/kg
75-15-0	Carbon disulfide	1.08	0.239	0.00521	mg/kg
56-23-5	Carbon tetrachloride	0.910	0.239	0.00574	mg/kg
108-90-7	Chlorobenzene	1.22	0.239	0.00789	mg/kg
75-00-3	Chloroethane	0.224J	0.239	0.029	mg/kg
67-66-3	Chloroform	1.21	0.239	0.00674	mg/kg
74-87-3	Chloromethane	0.845	0.239	0.022	mg/kg
110-82-7	Cyclohexane	1.29	0.239	0.053	mg/kg
124-48-1	Dibromochloromethane	1.00	0.239	0.00430	mg/kg
75-71-8	Dichlorodifluoromethane	1.24	0.239	0.017	mg/kg
10061-01-5	cis-1,3-Dichloropropene	1.03	0.239	0.00550	mg/kg
10061-02-6	trans-1,3-Dichloropropene	1.04	0.239	0.00674	mg/kg
100-41-4	Ethylbenzene	1.35	0.239	0.00990	mg/kg
98-82-8	Isopropylbenzene (Cumene)	1.37	0.239	0.00731	mg/kg
79-20-9	Methyl Acetate	1.24	0.239	0.073	mg/kg
108-87-2	Methylcyclohexane	1.23	0.239	0.018	mg/kg
75-09-2	Methylene chloride	1.01	0.478	0.023	mg/kg
100-42-5	Styrene	1.35	0.239	0.00727	mg/kg
127-18-4	Tetrachloroethene	1.24	0.239	0.00918	mg/kg
108-88-3	Toluene	1.36	0.239	0.026	mg/kg
79-01-6	Trichloroethene	1.72	0.239	0.00846	mg/kg
75-69-4	Trichlorofluoromethane	1.10	0.239	0.012	mg/kg
76-13-1	Trichlorotrifluoroethane	1.24	0.239	0.00899	mg/kg
75-01-4	Vinyl chloride	0.285	0.239	0.017	mg/kg
1330-20-7	Xylene (total)	4.02	0.478	0.027	mg/kg
156-59-2	cis-1,2-Dichloroethene	1.19	0.239	0.00602	mg/kg
1634-04-4	tert-Butyl methyl ether (MTBE)	1.18	0.239	0.00354	mg/kg
156-60-5	trans-1,2-Dichloroethene	1.14	0.239	0.00784	mg/kg

GCAL ID	Client ID	Matrix	Collect Date/Time	Receive Date/Time
20604201422	MS HA-2 (0-12)	Solid	04/19/2006 00:00	04/20/2006 09:35

8260B, Volatiles

Prep Date	Prep Batch	Prep Method	Dilution	Analyzed	By	Analytical Batch
			50	04/23/2006 11:37	VWM	321050

CAS#	Surrogate	Conc. Spiked	Conc. Rec	Units	% Recovery	Rec Limits
460-00-4	4-Bromofluorobenzene	2.09	2.18	mg/kg	104	84 - 118
1868-53-7	Dibromofluoromethane	2.09	2.04	mg/kg	97	65 - 135
2037-26-5	Toluene d8	2.09	2.2	mg/kg	105	84 - 116
17060-07-0	1,2-Dichloroethane-d4	2.09	1.74	mg/kg	83	52 - 149

RESULTS REPORTED ON A DRY WEIGHT BASIS

GCAL ID	Client ID	Matrix	Collect Date/Time	Receive Date/Time
20604201423	MSD HA-2 (0-12)	Solid	04/19/2006 00:00	04/20/2006 09:35

## 8260B, Volatiles

Prep Date	Prep Batch	Prep Method	Dilution	Analyzed	By	Analytical Batch
			50	04/23/2006 12:25	VWM	321050

CAS#	Parameter	Result	RDL	MDL	Units
71-55-6	1,1,1-Trichloroethane	1.61	0.402	0.00989	mg/kg
79-34-5	1,1,2,2-Tetrachloroethane	1.96	0.402	0.014	mg/kg
79-00-5	1,1,2-Trichloroethane	2.10	0.402	0.00916	mg/kg
75-34-3	1,1-Dichloroethane	1.96	0.402	0.013	mg/kg
75-35-4	1,1-Dichloroethene	2.14	0.402	0.029	mg/kg
120-82-1	1,2,4-Trichlorobenzene	2.25	0.402	0.026	mg/kg
96-12-8	1,2-Dibromo-3-chloropropane	1.70	0.402	0.070	mg/kg
106-93-4	1,2-Dibromoethane	2.10	0.402	0.012	mg/kg
95-50-1	1,2-Dichlorobenzene	2.04	0.402	0.00916	mg/kg
107-06-2	1,2-Dichloroethane	1.92	0.402	0.00916	mg/kg
78-87-5	1,2-Dichloropropane	2.03	0.402	0.00900	mg/kg
541-73-1	1,3-Dichlorobenzene	2.07	0.402	0.019	mg/kg
106-46-7	1,4-Dichlorobenzene	1.98	0.402	0.034	mg/kg
78-93-3	2-Butanone	1.99	0.402	0.025	mg/kg
591-78-6	2-Hexanone	0.634	0.402	0.066	mg/kg
108-10-1	4-Methyl-2-pentanone	1.85	0.402	0.014	mg/kg
67-64-1	Acetone	1.96J	2.01	0.030	mg/kg
71-43-2	Benzene	1.99	0.402	0.00836	mg/kg
75-27-4	Bromodichloromethane	1.68	0.402	0.011	mg/kg
75-25-2	Bromoform	1.75	0.402	0.014	mg/kg
74-83-9	Bromomethane	0.365J	0.402	0.121	mg/kg
75-15-0	Carbon disulfide	1.88	0.402	0.00876	mg/kg
56-23-5	Carbon tetrachloride	1.53	0.402	0.00965	mg/kg
108-90-7	Chlorobenzene	2.01	0.402	0.013	mg/kg
75-00-3	Chloroethane	0.329J	0.402	0.049	mg/kg
67-66-3	Chloroform	2.01	0.402	0.011	mg/kg
74-87-3	Chloromethane	1.45	0.402	0.037	mg/kg
110-82-7	Cyclohexane	2.14	0.402	0.089	mg/kg
124-48-1	Dibromochloromethane	1.75	0.402	0.00724	mg/kg
75-71-8	Dichlorodifluoromethane	1.97	0.402	0.029	mg/kg
10061-01-5	cis-1,3-Dichloropropene	2.08	0.402	0.00925	mg/kg
10061-02-6	trans-1,3-Dichloropropene	1.83	0.402	0.011	mg/kg
100-41-4	Ethylbenzene	2.21	0.402	0.017	mg/kg
98-82-8	Isopropylbenzene (Cumene)	2.27	0.402	0.012	mg/kg
79-20-9	Methyl Acetate	2.27	0.402	0.123	mg/kg
108-87-2	Methylcyclohexane	2.53	0.402	0.030	mg/kg
75-09-2	Methylene chloride	1.69	0.804	0.039	mg/kg
100-42-5	Styrene	2.27	0.402	0.012	mg/kg
127-18-4	Tetrachloroethene	2.09	0.402	0.015	mg/kg
108-88-3	Toluene	2.24	0.402	0.044	mg/kg
79-01-6	Trichloroethene	2.88	0.402	0.014	mg/kg
75-69-4	Trichlorofluoromethane	1.77	0.402	0.020	mg/kg
76-13-1	Trichlorotrifluoroethane	1.98	0.402	0.015	mg/kg
75-01-4	Vinyl chloride	0.469	0.402	0.028	mg/kg
1330-20-7	Xylene (total)	6.66	0.804	0.046	mg/kg
156-59-2	cis-1,2-Dichloroethene	1.94	0.402	0.010	mg/kg
1634-04-4	tert-Butyl methyl ether (MTBE)	2.10	0.402	0.00595	mg/kg
156-60-5	trans-1,2-Dichloroethene	1.88	0.402	0.013	mg/kg

<b>GCAL ID</b>	<b>Client ID</b>	<b>Matrix</b>	<b>Collect Date/Time</b>	<b>Receive Date/Time</b>
20604201423	MSD HA-2 (0-12)	Solid	04/19/2006 00:00	04/20/2006 09:35

8260B, Volatiles

<b>Prep Date</b>	<b>Prep Batch</b>	<b>Prep Method</b>	<b>Dilution</b>	<b>Analyzed</b>	<b>By</b>	<b>Analytical Batch</b>
			50	04/23/2006 12:25	VWM	321050

CAS#	Surrogate	Conc. Spiked	Conc. Rec	Units	% Recovery	Rec Limits
460-00-4	4-Bromofluorobenzene	3.41	3.58	mg/kg	105	84 - 118
1868-53-7	Dibromofluoromethane	3.41	3.28	mg/kg	96	65 - 135
2037-26-5	Toluene d8	3.41	3.59	mg/kg	105	84 - 116
17060-07-0	1,2-Dichloroethane-d4	3.41	2.82	mg/kg	83	52 - 149

RESULTS REPORTED ON A DRY WEIGHT BASIS

## GC/MS Volatiles Quality Control Summary

Analytical Batch 320927 Prep Batch N/A		Client ID GCAL ID Sample Type Analytical Date Matrix		MB320927 360955 Method Blank 04/21/2006 16:25 Solid		LCS320927 360956 LCS 04/21/2006 14:34 Solid		LCSD320927 360957 LCSD 04/21/2006 14:54 Solid			
8260B, Volatiles		Units Result	mg/kg RDL	Spike Added	Result	% R	Control Limits % R	Result	% R	RPD	RPD Limit
100-41-4	Ethylbenzene	0.000207U	0.000207	0.025	0.026	106	74 - 127	0.026	104	0	30
100-42-5	Styrene	0.000152U	0.000152	0.025	0.026	106	74 - 128	0.026	106	0	30
10061-01-5	cis-1,3-Dichloropropene	0.000115U	0.000115	0.025	0.024	96	72 - 126	0.025	100	4	30
10061-02-6	trans-1,3-Dichloropropene	0.000141U	0.000141	0.025	0.025	99	65 - 127	0.026	103	4	30
106-46-7	1,4-Dichlorobenzene	0.000421U	0.000421	0.025	0.026	104	72 - 125	0.025	102	4	30
106-93-4	1,2-Dibromoethane	0.000150U	0.000150	0.025	0.024	96	70 - 124	0.026	105	8	30
107-06-2	1,2-Dichloroethane	0.000114U	0.000114	0.025	0.023	90	72 - 137	0.024	96	4	30
108-10-1	4-Methyl-2-pentanone	0.000173U	0.000173	0.025	0.020	79	47 - 147	0.024	96	18	30
108-87-2	Methylcyclohexane	0.000370U	0.000370	0.025	0.027	106	79 - 122	0.025	101	8	30
108-88-3	Toluene	0.000550U	0.000550	0.025	0.027	106	71 - 127	0.026	102	4	30
108-90-7	Chlorobenzene	0.000165U	0.000165	0.025	0.025	99	75 - 123	0.024	96	4	30
110-82-7	Cyclohexane	0.00111U	0.00111	0.025	0.026	104	61 - 143	0.025	98	4	30
120-82-1	1,2,4-Trichlorobenzene	0.000327U	0.000327	0.025	0.027	108	65 - 131	0.026	106	4	30
124-48-1	Dibromochloromethane	0.0000900U	0.0000900	0.025	0.025	100	66 - 130	0.026	105	4	30
127-18-4	Tetrachloroethene	0.000192U	0.000192	0.025	0.028	112	67 - 139	0.027	107	4	30
1330-20-7	Xylene (total)	0.000572U	0.000572	0.075	0.083	111	80 - 120	0.081	108	2	30
156-59-2	cis-1,2-Dichloroethene	0.000126U	0.000126	0.025	0.025	98	67 - 125	0.024	98	4	30
156-60-5	trans-1,2-Dichloroethene	0.000164U	0.000164	0.025	0.026	102	66 - 134	0.024	96	8	30
1634-04-4	tert-Butyl methyl ether (MTBE)	0.0000740U	0.0000740	0.025	0.011	44*	50 - 135	0.022	87	67*	30
541-73-1	1,3-Dichlorobenzene	0.000236U	0.000236	0.025	0.026	103	72 - 124	0.025	100	4	30
56-23-5	Carbon tetrachloride	0.000120U	0.000120	0.025	0.026	104	67 - 133	0.025	98	4	30
591-78-6	2-Hexanone	0.000826U	0.000826	0.025	0.020	80	56 - 153	0.024	97	18	30
67-64-1	Acetone	0.000374U	0.000374	0.025	0.021	84	40 - 141	0.020	78	5	30
67-66-3	Chloroform	0.000141U	0.000141	0.025	0.025	99	72 - 124	0.025	98	0	30
71-43-2	Benzene	0.000104U	0.000104	0.025	0.026	102	73 - 126	0.025	98	4	30
71-55-6	1,1,1-Trichloroethane	0.000123U	0.000123	0.025	0.026	103	68 - 130	0.024	97	8	30
74-83-9	Bromomethane	0.00151U	0.00151	0.025	0.024	94	45 - 141	0.023	93	4	30
74-87-3	Chloromethane	0.000464U	0.000464	0.025	0.025	101	51 - 129	0.023	93	8	30
75-00-3	Chloroethane	0.000606U	0.000606	0.025	0.026	102	41 - 141	0.025	100	4	30
75-01-4	Vinyl chloride	0.000351U	0.000351	0.025	0.023	94	58 - 126	0.022	87	4	30
75-09-2	Methylene chloride	0.000479U	0.000479	0.025	0.023	93	63 - 137	0.024	97	4	30
75-15-0	Carbon disulfide	0.000109U	0.000109	0.025	0.027	107	69 - 135	0.025	99	8	30
75-25-2	Bromoform	0.000169U	0.000169	0.025	0.024	98	66 - 137	0.027	108	12	30

## GC/MS Volatiles Quality Control Summary

Analytical Batch 320927 Prep Batch N/A		Client ID MB320927 GCAL ID 360955 Sample Type Method Blank Analytical Date 04/21/2006 16:25 Matrix Solid		LCS320927 360956 LCS 04/21/2006 14:34 Solid			LCSD320927 360957 LCSD 04/21/2006 14:54 Solid				
8260B, Volatiles		Units Result	mg/kg RDL	Spike Added	Result	% R	Control Limits % R	Result	% R	RPD	RPD Limit
75-27-4	Bromodichloromethane	0.000135U	0.000135	0.025	0.025	98	72 - 128	0.025	100	0	30
75-34-3	1,1-Dichloroethane	0.000159U	0.000159	0.025	0.025	99	73 - 125	0.025	98	0	30
75-35-4	1,1-Dichloroethene	0.000359U	0.000359	0.025	0.026	104	65 - 136	0.024	94	8	30
75-69-4	Trichlorofluoromethane	0.000252U	0.000252	0.025	0.025	102	49 - 139	0.024	96	4	30
75-71-8	Dichlorodifluoromethane	0.000364U	0.000364	0.025	0.025	100	34 - 136	0.024	97	4	30
76-13-1	Trichlorotrifluoroethane	0.000188U	0.000188	0.025	0.026	102	71 - 137	0.025	99	4	30
78-87-5	1,2-Dichloropropane	0.000112U	0.000112	0.025	0.024	97	71 - 120	0.025	99	4	30
78-93-3	2-Butanone	0.000312U	0.000312	0.025	0.023	92	40 - 135	0.025	99	8	30
79-00-5	1,1,2-Trichloroethane	0.000114U	0.000114	0.025	0.023	91	62 - 127	0.025	100	8	30
79-01-6	Trichloroethene	0.000177U	0.000177	0.025	0.026	102	77 - 124	0.024	97	8	30
79-20-9	Methyl Acetate	0.00153U	0.00153	0.025	0.020	78	41 - 164	0.023	92	14	30
79-34-5	1,1,2,2-Tetrachloroethane	0.000180U	0.000180	0.025	0.023	90	59 - 140	0.025	99	8	30
95-50-1	1,2-Dichlorobenzene	0.000114U	0.000114	0.025	0.025	98	74 - 120	0.024	98	4	30
96-12-8	1,2-Dibromo-3-chloropropane	0.000866U	0.000866	0.025	0.023	92	49 - 135	0.025	102	8	30
98-82-8	Isopropylbenzene (Cumene)	0.000153U	0.000153	0.025	0.027	108	77 - 129	0.026	103	4	30
<b>Surrogate</b>											
460-00-4	4-Bromofluorobenzene	48.9	98	50	50.4	101	84 - 118	50.2	100		
1868-53-7	Dibromofluoromethane	49	98	50	48.8	98	65 - 135	49.5	99		
2037-26-5	Toluene d8	51.8	104	50	52.5	105	84 - 116	52.7	105		
17060-07-0	1,2-Dichloroethane-d4	41.6	83	50	40.7	81	52 - 149	42.5	85		

Analytical Batch 321033 Prep Batch N/A		Client ID MB321033 GCAL ID 361396 Sample Type Method Blank Analytical Date 04/22/2006 17:07 Matrix Solid		LCS321033 361397 LCS 04/22/2006 15:46 Solid			LCSD321033 361398 LCSD 04/22/2006 16:25 Solid				
8260B, Volatiles		Units Result	mg/kg RDL	Spike Added	Result	% R	Control Limits % R	Result	% R	RPD	RPD Limit
100-41-4	Ethylbenzene	0.000207U	0.000207	0.025	0.024	96	74 - 127	0.023	94	4	30
100-42-5	Styrene	0.000152U	0.000152	0.025	0.025	98	74 - 128	0.024	96	4	30
10061-01-5	cis-1,3-Dichloropropene	0.000115U	0.000115	0.025	0.024	98	72 - 126	0.024	95	0	30
10061-02-6	trans-1,3-Dichloropropene	0.000141U	0.000141	0.025	0.025	98	65 - 127	0.024	96	4	30

## GC/MS Volatiles Quality Control Summary

Analytical Batch 321033 Prep Batch N/A		Client ID GCAL ID Sample Type Analytical Date Matrix		MB321033 361396 Method Blank 04/22/2006 17:07 Solid		LCS321033 361397 LCS 04/22/2006 15:46 Solid		LCSD321033 361398 LCSD 04/22/2006 16:25 Solid					
8260B, Volatiles				Units	mg/kg	Spike	Result	% R	Control	Result	% R	RPD	RPD
				Result	RDL	Added			Limits % R			Limit	Limit
106-46-7	1,4-Dichlorobenzene	0.000421U	0.000421	0.025	0.025	101	72 - 125	0.025	98	0	30		
106-93-4	1,2-Dibromoethane	0.000150U	0.000150	0.025	0.025	98	70 - 124	0.024	96	4	30		
107-06-2	1,2-Dichloroethane	0.000114U	0.000114	0.025	0.027	106	72 - 137	0.026	102	4	30		
108-10-1	4-Methyl-2-pentanone	0.000173U	0.000173	0.025	0.024	96	47 - 147	0.024	95	0	30		
108-87-2	Methylcyclohexane	0.000370U	0.000370	0.025	0.024	96	79 - 122	0.024	95	0	30		
108-88-3	Toluene	0.000550U	0.000550	0.025	0.024	96	71 - 127	0.023	93	4	30		
108-90-7	Chlorobenzene	0.000165U	0.000165	0.025	0.023	90	75 - 123	0.022	88	4	30		
110-82-7	Cyclohexane	0.00111U	0.00111	0.025	0.023	93	61 - 143	0.023	93	0	30		
120-82-1	1,2,4-Trichlorobenzene	0.000327U	0.000327	0.025	0.026	105	65 - 131	0.026	104	0	30		
124-48-1	Dibromochloromethane	0.0000900U	0.0000900	0.025	0.025	100	66 - 130	0.025	99	0	30		
127-18-4	Tetrachloroethene	0.000192U	0.000192	0.025	0.025	98	67 - 139	0.024	96	4	30		
1330-20-7	Xylene (total)	0.000572U	0.000572	0.075	0.075	100	80 - 120	0.074	98	1	30		
156-59-2	cis-1,2-Dichloroethene	0.000126U	0.000126	0.025	0.026	104	67 - 125	0.025	100	4	30		
156-60-5	trans-1,2-Dichloroethene	0.000164U	0.000164	0.025	0.026	102	66 - 134	0.025	98	4	30		
1634-04-4	tert-Butyl methyl ether (MTBE)	0.0000740U	0.0000740	0.025	0.025	98	50 - 135	0.019	75	27	30		
541-73-1	1,3-Dichlorobenzene	0.000236U	0.000236	0.025	0.024	98	72 - 124	0.025	98	4	30		
56-23-5	Carbon tetrachloride	0.000120U	0.000120	0.025	0.026	105	67 - 133	0.025	99	4	30		
591-78-6	2-Hexanone	0.000826U	0.000826	0.025	0.022	89	56 - 153	0.022	86	0	30		
67-64-1	Acetone	0.00302J	0.000374	0.025	0.016	66	40 - 141	0.018	73	12	30		
67-66-3	Chloroform	0.000141U	0.000141	0.025	0.027	107	72 - 124	0.025	101	8	30		
71-43-2	Benzene	0.000104U	0.000104	0.025	0.024	96	73 - 126	0.024	94	0	30		
71-55-6	1,1,1-Trichloroethane	0.000123U	0.000123	0.025	0.026	105	68 - 130	0.025	98	4	30		
74-83-9	Bromomethane	0.00151U	0.00151	0.025	0.027	106	45 - 141	0.026	105	4	30		
74-87-3	Chloromethane	0.000464U	0.000464	0.025	0.025	101	51 - 129	0.025	101	0	30		
75-00-3	Chloroethane	0.000606U	0.000606	0.025	0.025	100	41 - 141	0.024	94	4	30		
75-01-4	Vinyl chloride	0.000351U	0.000351	0.025	0.026	102	58 - 126	0.024	97	8	30		
75-09-2	Methylene chloride	0.000479U	0.000479	0.025	0.025	100	63 - 137	0.024	96	4	30		
75-15-0	Carbon disulfide	0.000109U	0.000109	0.025	0.025	101	69 - 135	0.025	98	0	30		
75-25-2	Bromoform	0.000169U	0.000169	0.025	0.025	101	66 - 137	0.025	101	0	30		
75-27-4	Bromodichloromethane	0.000135U	0.000135	0.025	0.026	104	72 - 128	0.026	103	0	30		
75-34-3	1,1-Dichloroethane	0.000159U	0.000159	0.025	0.026	104	73 - 125	0.025	98	4	30		
75-35-4	1,1-Dichloroethene	0.000359U	0.000359	0.025	0.025	102	65 - 136	0.025	99	0	30		
75-69-4	Trichlorofluoromethane	0.000252U	0.000252	0.025	0.027	108	49 - 139	0.026	104	4	30		

## GC/MS Volatiles Quality Control Summary

Analytical Batch 321033 Prep Batch N/A		Client ID GCAL ID 361396 Sample Type Method Blank Analytical Date 04/22/2006 17:07 Matrix Solid		LCS321033 361397 LCS 04/22/2006 15:46 Solid			LCSD321033 361398 LCSD 04/22/2006 16:25 Solid						
8260B, Volatiles				Units Result	mg/kg RDL	Spike Added	Result	% R	Control Limits % R	Result	% R	RPD	RPD Limit
75-71-8	Dichlorodifluoromethane	0.000364U	0.000364	0.025	0.027	109	34 - 136	0.026	105	4	30		
76-13-1	Trichlorotrifluoroethane	0.000188U	0.000188	0.025	0.026	104	71 - 137	0.025	101	4	30		
78-87-5	1,2-Dichloropropane	0.000112U	0.000112	0.025	0.024	96	71 - 120	0.023	92	4	30		
78-93-3	2-Butanone	0.000312U	0.000312	0.025	0.024	95	40 - 135	0.023	94	4	30		
79-00-5	1,1,2-Trichloroethane	0.000114U	0.000114	0.025	0.023	93	62 - 127	0.023	92	0	30		
79-01-6	Trichloroethene	0.000177U	0.000177	0.025	0.024	97	77 - 124	0.023	92	4	30		
79-20-9	Methyl Acetate	0.00153U	0.00153	0.025	0.023	93	41 - 164	0.024	96	4	30		
79-34-5	1,1,2,2-Tetrachloroethane	0.000180U	0.000180	0.025	0.025	99	59 - 140	0.025	100	0	30		
95-50-1	1,2-Dichlorobenzene	0.000114U	0.000114	0.025	0.024	96	74 - 120	0.024	95	0	30		
96-12-8	1,2-Dibromo-3-chloropropane	0.000866U	0.000866	0.025	0.025	100	49 - 135	0.025	100	0	30		
98-82-8	Isopropylbenzene (Cumene)	0.000153U	0.000153	0.025	0.025	99	77 - 129	0.024	96	4	30		
<b>Surrogate</b>													
460-00-4	4-Bromofluorobenzene	47.3	95	50	49.7	99	84 - 118	48.8	98				
1868-53-7	Dibromofluoromethane	53.7	107	50	53.7	107	65 - 135	53.1	106				
2037-26-5	Toluene d8	50.4	101	50	50.9	102	84 - 116	50.8	102				
17060-07-0	1,2-Dichloroethane-d4	48.3	97	50	45.9	92	52 - 149	45.4	91				

Analytical Batch 321050 Prep Batch N/A		Client ID GCAL ID 361436 Sample Type Method Blank Analytical Date 04/23/2006 08:55 Matrix Solid		LCS321050 361437 LCS 04/23/2006 07:47 Solid			LCSD321050 361438 LCSD 04/23/2006 08:10 Solid						
8260B, Volatiles				Units Result	mg/kg RDL	Spike Added	Result	% R	Control Limits % R	Result	% R	RPD	RPD Limit
100-41-4	Ethylbenzene	0.010U	0.010	1.25	1.43	114	74 - 127	1.32	106	8	30		
100-42-5	Styrene	0.00760U	0.00760	1.25	1.39	111	74 - 128	1.32	106	5	30		
10061-01-5	cis-1,3-Dichloropropene	0.00575U	0.00575	1.25	1.17	94	72 - 126	1.07	86	9	30		
10061-02-6	trans-1,3-Dichloropropene	0.00705U	0.00705	1.25	1.17	94	65 - 127	1.10	88	6	30		
106-46-7	1,4-Dichlorobenzene	0.021U	0.021	1.25	1.31	105	72 - 125	1.21	97	8	30		
106-93-4	1,2-Dibromoethane	0.00750U	0.00750	1.25	1.33	106	70 - 124	1.28	102	4	30		
107-06-2	1,2-Dichloroethane	0.00570U	0.00570	1.25	1.05	84	72 - 137	1.01	81	4	30		
108-10-1	4-Methyl-2-pentanone	0.00865U	0.00865	1.25	1.02	82	47 - 147	1.10	88	8	30		

## GC/MS Volatiles Quality Control Summary

Analytical Batch 321050 Prep Batch N/A		Client ID MB321050 GCAL ID 361436 Sample Type Method Blank Analytical Date 04/23/2006 08:55 Matrix Solid		LCS321050 361437 LCS 04/23/2006 07:47 Solid			LCSD321050 361438 LCSD 04/23/2006 08:10 Solid				
8260B, Volatiles		Units	mg/kg	Spike	Result	% R	Control	Result	% R	RPD	RPD
		Result	RDL	Added			Limits % R			Limit	Limit
108-87-2	Methylcyclohexane	0.019U	0.019	1.25	1.39	111	79 - 122	1.30	104	7	30
108-88-3	Toluene	0.028U	0.028	1.25	1.44	115	71 - 127	1.34	107	7	30
108-90-7	Chlorobenzene	0.00825U	0.00825	1.25	1.29	103	75 - 123	1.21	97	6	30
110-82-7	Cyclohexane	0.055U	0.055	1.25	1.45	116	61 - 143	1.35	108	7	30
120-82-1	1,2,4-Trichlorobenzene	0.016U	0.016	1.25	1.43	114	65 - 131	1.32	106	8	30
124-48-1	Dibromochloromethane	0.00450U	0.00450	1.25	1.19	95	66 - 130	1.15	92	3	30
127-18-4	Tetrachloroethene	0.00960U	0.00960	1.25	1.35	108	67 - 139	1.24	99	8	30
1330-20-7	Xylene (total)	0.029U	0.029	3.75	4.24	113	80 - 120	3.95	105	7	30
156-59-2	cis-1,2-Dichloroethene	0.00630U	0.00630	1.25	1.31	105	67 - 125	1.22	98	7	30
156-60-5	trans-1,2-Dichloroethene	0.00820U	0.00820	1.25	1.32	106	66 - 134	1.20	96	10	30
1634-04-4	tert-Butyl methyl ether (MTBE)	0.00370U	0.00370	1.25	1.23	98	50 - 135	1.24	99	0.8	30
541-73-1	1,3-Dichlorobenzene	0.012U	0.012	1.25	1.36	109	72 - 124	1.26	101	8	30
56-23-5	Carbon tetrachloride	0.00600U	0.00600	1.25	1.16	93	67 - 133	1.04	83	11	30
591-78-6	2-Hexanone	0.041U	0.041	1.25	1.14	91	56 - 153	1.19	95	4	30
67-64-1	Acetone	0.019U	0.019	1.25	1.16	93	40 - 141	1.13	90	3	30
67-66-3	Chloroform	0.00705U	0.00705	1.25	1.31	105	72 - 124	1.23	98	6	30
71-43-2	Benzene	0.00520U	0.00520	1.25	1.32	106	73 - 126	1.22	98	8	30
71-55-6	1,1,1-Trichloroethane	0.00615U	0.00615	1.25	1.12	90	68 - 130	1.05	84	6	30
74-83-9	Bromomethane	0.075U	0.075	1.25	1.36	109	45 - 141	1.23	98	10	30
74-87-3	Chloromethane	0.023U	0.023	1.25	1.24	99	51 - 129	1.07	86	15	30
75-00-3	Chloroethane	0.030U	0.030	1.25	1.43	114	41 - 141	1.23	98	15	30
75-01-4	Vinyl chloride	0.018U	0.018	1.25	1.20	96	58 - 126	1.04	83	14	30
75-09-2	Methylene chloride	0.071J	0.024	1.25	1.10	88	63 - 137	1.04	83	6	30
75-15-0	Carbon disulfide	0.00545U	0.00545	1.25	1.50	120	69 - 135	1.32	106	13	30
75-25-2	Bromoform	0.00845U	0.00845	1.25	1.17	94	66 - 137	1.15	92	2	30
75-27-4	Bromodichloromethane	0.00675U	0.00675	1.25	1.15	92	72 - 128	1.10	88	4	30
75-34-3	1,1-Dichloroethane	0.00795U	0.00795	1.25	1.31	105	73 - 125	1.22	98	7	30
75-35-4	1,1-Dichloroethene	0.018U	0.018	1.25	1.46	117	65 - 136	1.33	106	9	30
75-69-4	Trichlorofluoromethane	0.013U	0.013	1.25	1.31	105	49 - 139	1.22	98	7	30
75-71-8	Dichlorodifluoromethane	0.018U	0.018	1.25	1.38	110	34 - 136	1.27	102	8	30
76-13-1	Trichlorotrifluoroethane	0.00940U	0.00940	1.25	1.38	110	71 - 137	1.28	102	8	30
78-87-5	1,2-Dichloropropane	0.00560U	0.00560	1.25	1.29	103	71 - 120	1.25	100	3	30
78-93-3	2-Butanone	0.016U	0.016	1.25	1.33	106	40 - 135	1.23	98	8	30

## GC/MS Volatiles Quality Control Summary

Analytical Batch 321050 Prep Batch N/A		Client ID GCAL ID 361436 Sample Type Method Blank Analytical Date 04/23/2006 08:55 Matrix Solid		LCS321050 361437 LCS 04/23/2006 07:47 Solid			LCSD321050 361438 LCSD 04/23/2006 08:10 Solid						
8260B, Volatiles				Units Result	mg/kg RDL	Spike Added	Result	% R	Control Limits % R	Result	% R	RPD	RPD Limit
79-00-5	1,1,2-Trichloroethane	0.00570U	0.00570	1.25	1.30	104	62 - 127	1.27	102	2	30		
79-01-6	Trichloroethene	0.00885U	0.00885	1.25	1.30	104	77 - 124	1.20	96	8	30		
79-20-9	Methyl Acetate	0.076U	0.076	1.25	1.08	86	41 - 164	1.12	90	4	30		
79-34-5	1,1,2,2-Tetrachloroethane	0.00900U	0.00900	1.25	1.24	99	59 - 140	1.26	101	2	30		
95-50-1	1,2-Dichlorobenzene	0.00570U	0.00570	1.25	1.30	104	74 - 120	1.22	98	6	30		
96-12-8	1,2-Dibromo-3-chloropropane	0.043U	0.043	1.25	1.04	83	49 - 135	1.11	89	7	30		
98-82-8	Isopropylbenzene (Cumene)	0.00765U	0.00765	1.25	1.43	114	77 - 129	1.34	107	6	30		
<b>Surrogate</b>													
460-00-4	4-Bromofluorobenzene	2430	97	2500	2470	99	84 - 118	2450	98				
1868-53-7	Dibromofluoromethane	2380	95	2500	2480	99	65 - 135	2510	100				
2037-26-5	Toluene d8	2650	106	2500	2640	106	84 - 116	2670	107				
17060-07-0	1,2-Dichloroethane-d4	2140	86	2500	2060	82	52 - 149	2100	84				

Analytical Batch 321050 Prep Batch N/A		Client ID GCAL ID 20604201403 Sample Type SAMPLE Analytical Date 04/23/2006 11:15 Matrix Solid		MS HA-2 (0-12) 20604201422 MS 04/23/2006 11:37 Solid			MSD HA-2 (0-12) 20604201423 MSD 04/23/2006 12:25 Solid						
8260B, Volatiles				Units Result	mg/kg RDL	Spike Added	Result	% R	Control Limits % R	Result	% R	RPD	RPD Limit
71-55-6	1,1,1-Trichloroethane	0.00	0.00615	1.05	0.860	82	68 - 130	1.36	80	45*	30		
79-34-5	1,1,2,2-Tetrachloroethane	0.00	0.00900	1.05	0.977	93	59 - 140	1.66	97	52*	30		
79-00-5	1,1,2-Trichloroethane	0.00	0.00570	1.05	1.06	101	62 - 127	1.78	105	51*	30		
75-34-3	1,1-Dichloroethane	0.00	0.00795	1.05	1.03	98	73 - 125	1.66	97	47*	30		
75-35-4	1,1-Dichloroethene	0.00	0.018	1.05	1.13	108	65 - 136	1.81	106	46*	30		
120-82-1	1,2,4-Trichlorobenzene	0.00	0.016	1.05	1.11	106	65 - 131	1.91	112	53*	30		
96-12-8	1,2-Dibromo-3-chloropropane	0.00	0.043	1.05	0.791	76	49 - 135	1.44	85	58*	30		
106-93-4	1,2-Dibromoethane	0.00	0.00750	1.05	1.06	101	70 - 124	1.78	105	51*	30		
95-50-1	1,2-Dichlorobenzene	0.00	0.00570	1.05	1.05	100	74 - 120	1.73	102	49*	30		
107-06-2	1,2-Dichloroethane	0.00	0.00570	1.05	0.963	92	72 - 137	1.63	96	51*	30		
78-87-5	1,2-Dichloropropane	0.00	0.00560	1.05	1.06	101	71 - 120	1.72	101	47*	30		
541-73-1	1,3-Dichlorobenzene	0.00	0.012	1.05	1.07	102	72 - 124	1.75	103	48*	30		

## GC/MS Volatiles Quality Control Summary

Analytical Batch 321050 Prep Batch N/A		Client ID GCAL ID Sample Type Analytical Date Matrix		HA-2 (0-12) 20604201403 SAMPLE 04/23/2006 11:15 Solid		MS HA-2 (0-12) 20604201422 MS 04/23/2006 11:37 Solid		MSD HA-2 (0-12) 20604201423 MSD 04/23/2006 12:25 Solid					
8260B, Volatiles				Units Result	mg/kg RDL	Spike Added	Result	% R	Control Limits % R	Result	% R	RPD	RPD Limit
106-46-7	1,4-Dichlorobenzene	0.00	0.021	1.05	1.06	101	72 - 125	1.68	99	45*	30		
78-93-3	2-Butanone	0.00	0.016	1.05	1.02	97	40 - 135	1.69	99	49*	30		
591-78-6	2-Hexanone	0.00	0.041	1.05	0.978	93	56 - 153	0.537	32*	58*	30		
108-10-1	4-Methyl-2-pentanone	0.00	0.00865	1.05	0.896	86	47 - 147	1.57	92	55*	30		
67-64-1	Acetone	0.00	0.019	1.05	0.901	86	40 - 141	1.66	97	59*	30		
71-43-2	Benzene	0.00	0.00520	1.05	1.07	102	73 - 126	1.69	99	45*	30		
75-27-4	Bromodichloromethane	0.00	0.00675	1.05	0.860	82	72 - 128	1.42	83	49*	30		
75-25-2	Bromoform	0.00	0.00845	1.05	0.867	83	66 - 137	1.48	87	52*	30		
74-83-9	Bromomethane	0.00	0.075	1.05	0.187	18*	45 - 141	0.309	18*	49*	30		
75-15-0	Carbon disulfide	0.00	0.00545	1.05	0.942	90	69 - 135	1.59	93	51*	30		
56-23-5	Carbon tetrachloride	0.00	0.00600	1.05	0.797	76	67 - 133	1.30	76	48*	30		
108-90-7	Chlorobenzene	0.00	0.00825	1.05	1.07	102	75 - 123	1.70	100	45*	30		
75-00-3	Chloroethane	0.00	0.030	1.05	0.196	19*	41 - 141	0.279	16*	35*	30		
67-66-3	Chloroform	0.00	0.00705	1.05	1.06	101	72 - 124	1.70	100	46*	30		
74-87-3	Chloromethane	0.00	0.023	1.05	0.740	71	51 - 129	1.23	72	50*	30		
110-82-7	Cyclohexane	0.00	0.055	1.05	1.13	108	61 - 143	1.81	106	46*	30		
124-48-1	Dibromochloromethane	0.00	0.00450	1.05	0.878	84	66 - 130	1.48	87	51*	30		
75-71-8	Dichlorodifluoromethane	0.00	0.018	1.05	1.09	104	34 - 136	1.67	98	42*	30		
10061-01-5	cis-1,3-Dichloropropene	0.00	0.00575	1.05	0.900	86	72 - 126	1.76	103	65*	30		
10061-02-6	trans-1,3-Dichloropropene	0.00	0.00705	1.05	0.907	87	65 - 127	1.55	91	52*	30		
100-41-4	Ethylbenzene	0.00	0.010	1.05	1.18	113	74 - 127	1.87	110	45*	30		
98-82-8	Isopropylbenzene (Cumene)	0.00	0.00765	1.05	1.20	115	77 - 129	1.92	113	46*	30		
79-20-9	Methyl Acetate	0.00	0.076	1.05	1.09	104	41 - 164	1.92	113	55*	30		
108-87-2	Methylcyclohexane	0.00	0.019	1.05	1.08	103	79 - 122	2.14	126*	66*	30		
75-09-2	Methylene chloride	0.112	0.024	1.05	0.888	74	63 - 137	1.43	77	47*	30		
100-42-5	Styrene	0.00	0.00760	1.05	1.18	113	74 - 128	1.92	113	48*	30		
127-18-4	Tetrachloroethene	0.00	0.00960	1.05	1.09	104	67 - 139	1.77	104	48*	30		
108-88-3	Toluene	0.00	0.028	1.05	1.19	114	71 - 127	1.90	112	46*	30		
79-01-6	Trichloroethene	0.207	0.00885	1.05	1.51	124	77 - 124	2.44	131*	47*	30		
75-69-4	Trichlorofluoromethane	0.00	0.013	1.05	0.966	92	49 - 139	1.50	88	43*	30		
76-13-1	Trichlorotrifluoroethane	0.00	0.00940	1.05	1.09	104	71 - 137	1.68	99	43*	30		
75-01-4	Vinyl chloride	0.00	0.018	1.05	0.250	24*	58 - 126	0.397	23*	45*	30		
1330-20-7	Xylene (total)	0.00	0.029	3.14	3.52	112	80 - 120	5.64	110	46*	30		

## GC/MS Volatiles Quality Control Summary

Analytical Batch 321050 Prep Batch N/A		Client ID GCAL ID 20604201403 Sample Type SAMPLE Analytical Date 04/23/2006 11:15 Matrix Solid		MS HA-2 (0-12) 20604201422 MS 04/23/2006 11:37 Solid			MSD HA-2 (0-12) 20604201423 MSD 04/23/2006 12:25 Solid						
8260B, Volatiles				Units Result	mg/kg RDL	Spike Added	Result	% R	Control Limits % R	Result	% R	RPD	RPD Limit
156-59-2	cis-1,2-Dichloroethene	0.00	0.00630	1.05	1.04	99	67 - 125	1.64	96	45*	30		
1634-04-4	tert-Butyl methyl ether (MTBE)	0.00	0.00370	1.05	1.03	98	50 - 135	1.78	105	53*	30		
156-60-5	trans-1,2-Dichloroethene	0.00	0.00820	1.05	0.995	95	66 - 134	1.59	93	46*	30		
<b>Surrogate</b>													
460-00-4	4-Bromofluorobenzene	2.58	103	2.09	2.18	104	84 - 118	3.58	105				
1868-53-7	Dibromofluoromethane	2.31	92	2.09	2.04	97	65 - 135	3.28	96				
2037-26-5	Toluene d8	2.62	105	2.09	2.2	105	84 - 116	3.59	105				
17060-07-0	1,2-Dichloroethane-d4	2.15	86	2.09	1.74	83	52 - 149	2.82	83				

Analytical Batch 321078 Prep Batch N/A		Client ID GCAL ID 361490 Sample Type Method Blank Analytical Date 04/23/2006 14:17 Matrix Solid		LCS321078 361491 LCS 04/23/2006 12:54 Solid			LCSD321078 361492 LCSD 04/23/2006 13:15 Solid						
8260B, Volatiles				Units Result	mg/kg RDL	Spike Added	Result	% R	Control Limits % R	Result	% R	RPD	RPD Limit
100-41-4	Ethylbenzene	0.000207U	0.000207	0.025	0.027	110	74 - 127	0.027	106	0	30		
100-42-5	Styrene	0.000152U	0.000152	0.025	0.028	110	74 - 128	0.027	110	4	30		
10061-01-5	cis-1,3-Dichloropropene	0.000115U	0.000115	0.025	0.028	110	72 - 126	0.028	110	0	30		
10061-02-6	trans-1,3-Dichloropropene	0.000141U	0.000141	0.025	0.028	110	65 - 127	0.028	110	0	30		
106-46-7	1,4-Dichlorobenzene	0.000421U	0.000421	0.025	0.027	110	72 - 125	0.028	110	4	30		
106-93-4	1,2-Dibromoethane	0.000150U	0.000150	0.025	0.027	107	70 - 124	0.027	109	0	30		
107-06-2	1,2-Dichloroethane	0.000114U	0.000114	0.025	0.025	101	72 - 137	0.026	103	4	30		
108-10-1	4-Methyl-2-pentanone	0.000173U	0.000173	0.025	0.025	98	47 - 147	0.026	105	4	30		
108-87-2	Methylcyclohexane	0.000370U	0.000370	0.025	0.028	113	79 - 122	0.028	111	0	30		
108-88-3	Toluene	0.000550U	0.000550	0.025	0.027	108	71 - 127	0.027	107	0	30		
108-90-7	Chlorobenzene	0.000165U	0.000165	0.025	0.027	107	75 - 123	0.027	107	0	30		
110-82-7	Cyclohexane	0.00111U	0.00111	0.025	0.028	112	61 - 143	0.027	106	4	30		
120-82-1	1,2,4-Trichlorobenzene	0.000327U	0.000327	0.025	0.028	112	65 - 131	0.028	112	0	30		
124-48-1	Dibromochloromethane	0.0000900U	0.0000900	0.025	0.027	108	66 - 130	0.028	113	4	30		
127-18-4	Tetrachloroethene	0.000192U	0.000192	0.025	0.027	106	67 - 139	0.025	101	8	30		
1330-20-7	Xylene (total)	0.000572U	0.000572	0.075	0.082	109	80 - 120	0.081	108	1	30		

## GC/MS Volatiles Quality Control Summary

Analytical Batch 321078 Prep Batch N/A		Client ID MB321078 GCAL ID 361490 Sample Type Method Blank Analytical Date 04/23/2006 14:17 Matrix Solid		LCS321078 361491 LCS 04/23/2006 12:54 Solid			LCSD321078 361492 LCSD 04/23/2006 13:15 Solid				
8260B, Volatiles		Units	mg/kg	Spike	Result	% R	Control	Result	% R	RPD	RPD
		Result	RDL	Added			Limits % R				Limit
156-59-2	cis-1,2-Dichloroethene	0.000126U	0.000126	0.025	0.026	103	67 - 125	0.026	103	0	30
156-60-5	trans-1,2-Dichloroethene	0.000164U	0.000164	0.025	0.026	104	66 - 134	0.026	105	0	30
1634-04-4	tert-Butyl methyl ether (MTBE)	0.0000740U	0.0000740	0.025	0.030	119	50 - 135	0.031	124	3	30
541-73-1	1,3-Dichlorobenzene	0.000236U	0.000236	0.025	0.027	109	72 - 124	0.027	108	0	30
56-23-5	Carbon tetrachloride	0.000120U	0.000120	0.025	0.028	111	67 - 133	0.027	108	4	30
591-78-6	2-Hexanone	0.000826U	0.000826	0.025	0.027	108	56 - 153	0.029	115	7	30
67-64-1	Acetone	0.000374U	0.000374	0.025	0.026	103	40 - 141	0.033	130	24	30
67-66-3	Chloroform	0.000141U	0.000141	0.025	0.026	103	72 - 124	0.025	100	4	30
71-43-2	Benzene	0.000104U	0.000104	0.025	0.027	106	73 - 126	0.027	106	0	30
71-55-6	1,1,1-Trichloroethane	0.000123U	0.000123	0.025	0.027	108	68 - 130	0.027	107	0	30
74-83-9	Bromomethane	0.00151U	0.00151	0.025	0.024	96	45 - 141	0.024	94	0	30
74-87-3	Chloromethane	0.000464U	0.000464	0.025	0.026	103	51 - 129	0.024	98	8	30
75-00-3	Chloroethane	0.000606U	0.000606	0.025	0.026	106	41 - 141	0.026	104	0	30
75-01-4	Vinyl chloride	0.000351U	0.000351	0.025	0.024	95	58 - 126	0.024	94	0	30
75-09-2	Methylene chloride	0.000479U	0.000479	0.025	0.029	116	63 - 137	0.029	115	0	30
75-15-0	Carbon disulfide	0.000109U	0.000109	0.025	0.029	115	69 - 135	0.028	112	4	30
75-25-2	Bromoform	0.000169U	0.000169	0.025	0.025	99	66 - 137	0.025	100	0	30
75-27-4	Bromodichloromethane	0.000135U	0.000135	0.025	0.026	104	72 - 128	0.027	107	4	30
75-34-3	1,1-Dichloroethane	0.000159U	0.000159	0.025	0.026	104	73 - 125	0.026	102	0	30
75-35-4	1,1-Dichloroethene	0.000359U	0.000359	0.025	0.027	109	65 - 136	0.026	105	4	30
75-69-4	Trichlorofluoromethane	0.000252U	0.000252	0.025	0.027	108	49 - 139	0.026	102	4	30
75-71-8	Dichlorodifluoromethane	0.000364U	0.000364	0.025	0.026	103	34 - 136	0.025	98	4	30
76-13-1	Trichlorotrifluoroethane	0.000188U	0.000188	0.025	0.027	106	71 - 137	0.026	106	4	30
78-87-5	1,2-Dichloropropane	0.000112U	0.000112	0.025	0.026	102	71 - 120	0.026	104	0	30
78-93-3	2-Butanone	0.000312U	0.000312	0.025	0.027	109	40 - 135	0.028	112	4	30
79-00-5	1,1,2-Trichloroethane	0.000114U	0.000114	0.025	0.026	102	62 - 127	0.027	108	4	30
79-01-6	Trichloroethene	0.000177U	0.000177	0.025	0.027	107	77 - 124	0.026	104	4	30
79-20-9	Methyl Acetate	0.00153U	0.00153	0.025	0.022	89	41 - 164	0.024	97	9	30
79-34-5	1,1,2,2-Tetrachloroethane	0.000180U	0.000180	0.025	0.026	104	59 - 140	0.027	108	4	30
95-50-1	1,2-Dichlorobenzene	0.000114U	0.000114	0.025	0.027	109	74 - 120	0.027	109	0	30
96-12-8	1,2-Dibromo-3-chloropropane	0.000866U	0.000866	0.025	0.028	110	49 - 135	0.028	112	0	30
98-82-8	Isopropylbenzene (Cumene)	0.000153U	0.000153	0.025	0.029	115	77 - 129	0.028	112	4	30
Surrogate											

## GC/MS Volatiles Quality Control Summary

Analytical Batch 321078 Prep Batch N/A		Client ID MB321078 GCAL ID 361490 Sample Type Method Blank Analytical Date 04/23/2006 14:17 Matrix Solid		LCS321078 361491 LCS 04/23/2006 12:54 Solid			LCSD321078 361492 LCSD 04/23/2006 13:15 Solid				
8260B, Volatiles		Units	mg/kg	Spike	Result	% R	Control	Result	% R	RPD	RPD
		Result	RDL	Added			Limits % R				Limit
460-00-4	4-Bromofluorobenzene	48.7	97	50	49.1	98	84 - 118	49	98		
1868-53-7	Dibromofluoromethane	49.2	98	50	48.7	97	65 - 135	48.5	97		
2037-26-5	Toluene d8	55.7	111	50	55.4	111	84 - 116	54.5	109		
17060-07-0	1,2-Dichloroethane-d4	43.9	88	50	42	84	52 - 149	43.2	86		

Analytical Batch 321145 Prep Batch N/A		Client ID MB321145 GCAL ID 361674 Sample Type Method Blank Analytical Date 04/24/2006 08:43 Matrix Solid		LCS321145 361675 LCS 04/24/2006 07:55 Solid			LCSD321145 361676 LCSD 04/24/2006 08:20 Solid				
8260B, Volatiles		Units	mg/kg	Spike	Result	% R	Control	Result	% R	RPD	RPD
		Result	RDL	Added			Limits % R				Limit
100-41-4	Ethylbenzene	0.010U	0.010	1.25	1.43	114	74 - 127	1.49	119	4	30
100-42-5	Styrene	0.00760U	0.00760	1.25	1.39	111	74 - 128	1.45	116	4	30
10061-01-5	cis-1,3-Dichloropropene	0.00575U	0.00575	1.25	1.10	88	72 - 126	1.40	112	24	30
10061-02-6	trans-1,3-Dichloropropene	0.00705U	0.00705	1.25	1.15	92	65 - 127	1.22	98	6	30
106-46-7	1,4-Dichlorobenzene	0.021U	0.021	1.25	1.29	103	72 - 125	1.33	106	3	30
106-93-4	1,2-Dibromoethane	0.00750U	0.00750	1.25	1.30	104	70 - 124	1.31	105	0.8	30
107-06-2	1,2-Dichloroethane	0.00570U	0.00570	1.25	1.02	82	72 - 137	1.05	84	3	30
108-10-1	4-Methyl-2-pentanone	0.00865U	0.00865	1.25	0.953	76	47 - 147	1.05	84	10	30
108-87-2	Methylcyclohexane	0.019U	0.019	1.25	1.37	110	79 - 122	1.74	139*	24	30
108-88-3	Toluene	0.028U	0.028	1.25	1.42	114	71 - 127	1.49	119	5	30
108-90-7	Chlorobenzene	0.00825U	0.00825	1.25	1.29	103	75 - 123	1.34	107	4	30
110-82-7	Cyclohexane	0.055U	0.055	1.25	1.44	115	61 - 143	1.45	116	0.7	30
120-82-1	1,2,4-Trichlorobenzene	0.016U	0.016	1.25	1.34	107	65 - 131	1.40	112	4	30
124-48-1	Dibromochloromethane	0.00450U	0.00450	1.25	1.17	94	66 - 130	1.24	99	6	30
127-18-4	Tetrachloroethene	0.00960U	0.00960	1.25	1.37	110	67 - 139	1.41	113	3	30
1330-20-7	Xylene (total)	0.029U	0.029	3.75	4.21	112	80 - 120	4.40	117	4	30
156-59-2	cis-1,2-Dichloroethene	0.00630U	0.00630	1.25	1.27	102	67 - 125	1.31	105	3	30
156-60-5	trans-1,2-Dichloroethene	0.00820U	0.00820	1.25	1.26	101	66 - 134	1.31	105	4	30
1634-04-4	tert-Butyl methyl ether (MTBE)	0.00370U	0.00370	1.25	1.24	99	50 - 135	1.27	102	2	30
541-73-1	1,3-Dichlorobenzene	0.012U	0.012	1.25	1.33	106	72 - 124	1.37	110	3	30

## GC/MS Volatiles Quality Control Summary

Analytical Batch 321145 Prep Batch N/A		Client ID MB321145 GCAL ID 361674 Sample Type Method Blank Analytical Date 04/24/2006 08:43 Matrix Solid		LCS321145 361675 LCS 04/24/2006 07:55 Solid			LCSD321145 361676 LCSD 04/24/2006 08:20 Solid				
8260B, Volatiles		Units	mg/kg	Spike	Result	% R	Control	Result	% R	RPD	RPD
		Result	RDL	Added			Limits % R				Limit
56-23-5	Carbon tetrachloride	0.00600U	0.00600	1.25	1.07	86	67 - 133	1.14	91	6	30
591-78-6	2-Hexanone	0.041U	0.041	1.25	1.09	87	56 - 153	1.18	94	8	30
67-64-1	Acetone	0.019U	0.019	1.25	1.02	82	40 - 141	1.14	91	11	30
67-66-3	Chloroform	0.00705U	0.00705	1.25	1.29	103	72 - 124	1.29	103	0	30
71-43-2	Benzene	0.00520U	0.00520	1.25	1.31	105	73 - 126	1.32	106	0.8	30
71-55-6	1,1,1-Trichloroethane	0.00615U	0.00615	1.25	1.09	87	68 - 130	1.12	90	3	30
74-83-9	Bromomethane	0.075U	0.075	1.25	1.40	112	45 - 141	1.40	112	0	30
74-87-3	Chloromethane	0.023U	0.023	1.25	1.30	104	51 - 129	1.32	106	2	30
75-00-3	Chloroethane	0.030U	0.030	1.25	1.39	111	41 - 141	1.36	109	2	30
75-01-4	Vinyl chloride	0.018U	0.018	1.25	1.06	85	58 - 126	1.07	86	0.9	30
75-09-2	Methylene chloride	0.024U	0.024	1.25	1.07	86	63 - 137	1.08	86	0.9	30
75-15-0	Carbon disulfide	0.00545U	0.00545	1.25	1.38	110	69 - 135	1.45	116	5	30
75-25-2	Bromoform	0.00845U	0.00845	1.25	1.16	93	66 - 137	1.21	97	4	30
75-27-4	Bromodichloromethane	0.00675U	0.00675	1.25	1.11	89	72 - 128	1.26	101	13	30
75-34-3	1,1-Dichloroethane	0.00795U	0.00795	1.25	1.27	102	73 - 125	1.31	105	3	30
75-35-4	1,1-Dichloroethene	0.018U	0.018	1.25	1.39	111	65 - 136	1.50	120	8	30
75-69-4	Trichlorofluoromethane	0.013U	0.013	1.25	1.28	102	49 - 139	1.34	107	5	30
75-71-8	Dichlorodifluoromethane	0.018U	0.018	1.25	1.52	122	34 - 136	1.61	129	6	30
76-13-1	Trichlorotrifluoroethane	0.00940U	0.00940	1.25	1.35	108	71 - 137	1.38	110	2	30
78-87-5	1,2-Dichloropropane	0.00560U	0.00560	1.25	1.29	103	71 - 120	1.30	104	0.8	30
78-93-3	2-Butanone	0.016U	0.016	1.25	1.21	97	40 - 135	1.20	96	0.8	30
79-00-5	1,1,2-Trichloroethane	0.00570U	0.00570	1.25	1.31	105	62 - 127	1.34	107	2	30
79-01-6	Trichloroethene	0.00885U	0.00885	1.25	1.28	102	77 - 124	1.42	114	10	30
79-20-9	Methyl Acetate	0.076U	0.076	1.25	1.07	86	41 - 164	1.04	83	3	30
79-34-5	1,1,2,2-Tetrachloroethane	0.00900U	0.00900	1.25	1.22	98	59 - 140	1.24	99	2	30
95-50-1	1,2-Dichlorobenzene	0.00570U	0.00570	1.25	1.27	102	74 - 120	1.30	104	2	30
96-12-8	1,2-Dibromo-3-chloropropane	0.043U	0.043	1.25	1.01	81	49 - 135	1.05	84	4	30
98-82-8	Isopropylbenzene (Cumene)	0.00765U	0.00765	1.25	1.41	113	77 - 129	1.47	118	4	30
<b>Surrogate</b>											
460-00-4	4-Bromofluorobenzene	2500	100	2500	2480	99	84 - 118	2520	101		
1868-53-7	Dibromofluoromethane	2400	96	2500	2420	97	65 - 135	2400	96		
2037-26-5	Toluene d8	2710	108	2500	2670	107	84 - 116	2720	109		
17060-07-0	1,2-Dichloroethane-d4	2000	80	2500	1940	78	52 - 149	1960	78		

# ANALYTICAL RESULTS

PERFORMED BY

GULF COAST ANALYTICAL LABORATORIES, INC.

**Report Date**

**GCAL Report** 206051207



**Deliver To** Aerostar  
803 Government St  
Suite A  
Mobile, AL 36602

**Attn** Emilie Wien

**Customer** Aerostar

**Project** Brookley Field

# Laboratory Endorsement

Sample analysis was performed in accordance with approved methodologies provided by the Environmental Protection Agency or other recognized agencies. The samples and their corresponding extracts will be maintained for a period of 30 days unless otherwise arranged. Following this retention period the samples will be disposed in accordance with GCAL's Standard Operating Procedures.

## Common Abbreviations Utilized in this Report

<b>ND</b>	Indicates the result was Not Detected at the specified RDL
<b>DO</b>	Indicates the result was Diluted Out
<b>MI</b>	Indicates the result was subject to Matrix Interference
<b>TNTC</b>	Indicates the result was Too Numerous To Count
<b>SUBC</b>	Indicates the analysis was Sub-Contracted
<b>FLD</b>	Indicates the analysis was performed in the Field
<b>PQL</b>	Practical Quantitation Limit
<b>MDL</b>	Method Detection Limit
<b>RDL</b>	Reporting Detection Limit
<b>00:00</b>	Reported as a time equivalent to 12:00 AM

## Reporting Flags Utilized in this Report

<b>J</b>	Indicates an estimated value
<b>U</b>	Indicates the compound was analyzed for but not detected
<b>B</b>	(ORGANICS) Indicates the analyte was detected in the associated Method Blank
<b>B</b>	(INORGANICS) Indicates the result is between the RDL and MDL

Sample receipt at GCAL is documented through the attached chain of custody. In accordance with [ISO Guide 25](#) and [NELAC](#), this report shall be reproduced only in full and with the written permission of GCAL. The results contained within this report relate only to the samples reported. The documented results are presented within this report.

This report pertains only to the samples listed in the Report Sample Summary and should be retained as a permanent record thereof. The results contained within this report are intended for the use of the client. Any unauthorized use of the information contained in this report is prohibited.

I certify that this data package is in compliance with the terms and conditions of the contract and Statement of Work both technically and for completeness, for other than the conditions in the case narrative. Release of the data contained in this hardcopy data package and in the computer-readable data submitted has been authorized by the Quality Assurance Manager or his/her designee, as verified by the following signature.

---

CURTIS EKKER  
DATA VALIDATION MANAGER  
GCAL REPORT 206051207

THIS REPORT CONTAINS \_\_\_\_\_ PAGES.

# Report Sample Summary

GCAL ID	Client ID	Matrix	Collect Date/Time	Receive Date/Time
20605120704	HA-11 (8-10)	Solid	05/11/2006 14:15	05/12/2006 10:00
20605120705	HA-12 (8-10)	Solid	05/11/2006 14:05	05/12/2006 10:00
20605120706	HA-13 (8-10)	Solid	05/11/2006 13:50	05/12/2006 10:00

GCAL ID	Client ID	Matrix	Collect Date/Time	Receive Date/Time
20605120704	HA-11 (8-10)	Solid	05/11/2006 14:15	05/12/2006 10:00

8260B, Volatiles

Prep Date	Prep Batch	Prep Method	Dilution	Analyzed	By	Analytical Batch
			1	05/21/2006 14:43	JCK	323742

CAS#	Parameter	Result	RDL	MDL	Units
71-55-6	1,1,1-Trichloroethane	0.000118U	0.00478	0.000118	mg/kg
75-34-3	1,1-Dichloroethane	0.000152U	0.00478	0.000152	mg/kg
75-35-4	1,1-Dichloroethene	0.000343U	0.00478	0.000343	mg/kg
56-23-5	Carbon tetrachloride	0.000115U	0.00478	0.000115	mg/kg
75-00-3	Chloroethane	0.000580U	0.00478	0.000580	mg/kg
67-66-3	Chloroform	0.000135U	0.00478	0.000135	mg/kg
75-09-2	Methylene chloride	0.000458U	0.00956	0.000458	mg/kg
127-18-4	Tetrachloroethene	0.000184U	0.00478	0.000184	mg/kg
79-01-6	Trichloroethene	0.000169U	0.00478	0.000169	mg/kg
75-01-4	Vinyl chloride	0.000336U	0.00478	0.000336	mg/kg
156-59-2	cis-1,2-Dichloroethene	0.000121U	0.00478	0.000121	mg/kg
156-60-5	trans-1,2-Dichloroethene	0.000157U	0.00478	0.000157	mg/kg

CAS#	Surrogate	Conc. Spiked	Conc. Rec	Units	% Recovery	Rec Limits
460-00-4	4-Bromofluorobenzene	.041	.038	mg/kg	92	84 - 118
1868-53-7	Dibromofluoromethane	.041	.04	mg/kg	97	65 - 135
2037-26-5	Toluene d8	.041	.043	mg/kg	104	84 - 116
17060-07-0	1,2-Dichloroethane-d4	.041	.042	mg/kg	102	52 - 149

RESULTS REPORTED ON A DRY WEIGHT BASIS

GCAL ID	Client ID	Matrix	Collect Date/Time	Receive Date/Time
20605120704	HA-11 (8-10)	Solid	05/11/2006 14:15	05/12/2006 10:00

2540 G Total Moisture - Solid

Prep Date	Prep Batch	Prep Method	Dilution	Analyzed	By	Analytical Batch
			1	05/12/2006 10:10	HLO	323149

CAS#	Parameter	Result	RDL	MDL	Units
WET-037	Total Moisture	13.7			%

RESULTS REPORTED ON A DRY WEIGHT BASIS

GCAL ID	Client ID	Matrix	Collect Date/Time	Receive Date/Time
20605120705	HA-12 (8-10)	Solid	05/11/2006 14:05	05/12/2006 10:00

## 8260B, Volatiles

Prep Date	Prep Batch	Prep Method	Dilution	Analyzed	By	Analytical Batch
			1	05/21/2006 16:34	JCK	323742

CAS#	Parameter	Result	RDL	MDL	Units
71-55-6	1,1,1-Trichloroethane	0.000180U	0.00732	0.000180	mg/kg
75-34-3	1,1-Dichloroethane	0.000233U	0.00732	0.000233	mg/kg
75-35-4	1,1-Dichloroethene	0.000526U	0.00732	0.000526	mg/kg
56-23-5	Carbon tetrachloride	0.000176U	0.00732	0.000176	mg/kg
75-00-3	Chloroethane	0.000887U	0.00732	0.000887	mg/kg
67-66-3	Chloroform	0.000206U	0.00732	0.000206	mg/kg
75-09-2	Methylene chloride	0.000701U	0.015	0.000701	mg/kg
<b>127-18-4</b>	<b>Tetrachloroethene</b>	<b>0.00191J</b>	<b>0.00732</b>	<b>0.000281</b>	<b>mg/kg</b>
<b>79-01-6</b>	<b>Trichloroethene</b>	<b>0.00353J</b>	<b>0.00732</b>	<b>0.000259</b>	<b>mg/kg</b>
75-01-4	Vinyl chloride	0.000514U	0.00732	0.000514	mg/kg
156-59-2	cis-1,2-Dichloroethene	0.000184U	0.00732	0.000184	mg/kg
156-60-5	trans-1,2-Dichloroethene	0.000240U	0.00732	0.000240	mg/kg

CAS#	Surrogate	Conc. Spiked	Conc. Rec	Units	% Recovery	Rec Limits
460-00-4	4-Bromofluorobenzene	.061	.061	mg/kg	100	84 - 118
1868-53-7	Dibromofluoromethane	.061	.059	mg/kg	97	65 - 135
2037-26-5	Toluene d8	.061	.064	mg/kg	106	84 - 116
17060-07-0	1,2-Dichloroethane-d4	.061	.066	mg/kg	110	52 - 149

RESULTS REPORTED ON A DRY WEIGHT BASIS

GCAL ID	Client ID	Matrix	Collect Date/Time	Receive Date/Time
20605120705	HA-12 (8-10)	Solid	05/11/2006 14:05	05/12/2006 10:00

2540 G Total Moisture - Solid

Prep Date	Prep Batch	Prep Method	Dilution	Analyzed	By	Analytical Batch
			1	05/12/2006 10:10	HLO	323149

CAS#	Parameter	Result	RDL	MDL	Units
WET-037	Total Moisture	17.3			%

RESULTS REPORTED ON A DRY WEIGHT BASIS

GCAL ID	Client ID	Matrix	Collect Date/Time	Receive Date/Time
20605120706	HA-13 (8-10)	Solid	05/11/2006 13:50	05/12/2006 10:00

8260B, Volatiles

Prep Date	Prep Batch	Prep Method	Dilution	Analyzed	By	Analytical Batch
			1	05/21/2006 15:27	JCK	323742

CAS#	Parameter	Result	RDL	MDL	Units
71-55-6	1,1,1-Trichloroethane	0.000314U	0.013	0.000314	mg/kg
75-34-3	1,1-Dichloroethane	0.000405U	0.013	0.000405	mg/kg
75-35-4	1,1-Dichloroethene	0.000915U	0.013	0.000915	mg/kg
56-23-5	Carbon tetrachloride	0.000306U	0.013	0.000306	mg/kg
75-00-3	Chloroethane	0.00155U	0.013	0.00155	mg/kg
67-66-3	Chloroform	0.000360U	0.013	0.000360	mg/kg
75-09-2	Methylene chloride	0.00122U	0.026	0.00122	mg/kg
<b>127-18-4</b>	<b>Tetrachloroethene</b>	<b>0.00505J</b>	<b>0.013</b>	<b>0.000490</b>	<b>mg/kg</b>
79-01-6	Trichloroethene	0.000451U	0.013	0.000451	mg/kg
75-01-4	Vinyl chloride	0.000895U	0.013	0.000895	mg/kg
156-59-2	cis-1,2-Dichloroethene	0.000321U	0.013	0.000321	mg/kg
156-60-5	trans-1,2-Dichloroethene	0.000418U	0.013	0.000418	mg/kg

CAS#	Surrogate	Conc. Spiked	Conc. Rec	Units	% Recovery	Rec Limits
460-00-4	4-Bromofluorobenzene	.11	.11	mg/kg	100	84 - 118
1868-53-7	Dibromofluoromethane	.11	.117	mg/kg	107	65 - 135
2037-26-5	Toluene d8	.11	.127	mg/kg	116	84 - 116
17060-07-0	1,2-Dichloroethane-d4	.11	.123	mg/kg	112	52 - 149

RESULTS REPORTED ON A DRY WEIGHT BASIS

GCAL ID	Client ID	Matrix	Collect Date/Time	Receive Date/Time
20605120706	HA-13 (8-10)	Solid	05/11/2006 13:50	05/12/2006 10:00

2540 G Total Moisture - Solid

Prep Date	Prep Batch	Prep Method	Dilution	Analyzed	By	Analytical Batch
			1	05/12/2006 10:10	HLO	323149

CAS#	Parameter	Result	RDL	MDL	Units
WET-037	Total Moisture	14.0			%

RESULTS REPORTED ON A DRY WEIGHT BASIS

## GC/MS Volatiles Quality Control Summary

Analytical Batch 323742 Prep Batch N/A		Client ID MB323742 GCAL ID 372992 Sample Type Method Blank Analytical Date 05/21/2006 12:36 Matrix Solid		LCS323742 372993 LCS 05/21/2006 11:31 Solid			LCSD323742 372994 LCSD 05/21/2006 11:53 Solid				
8260B, Volatiles		Units Result	mg/kg RDL	Spike Added	Result	% R	Control Limits % R	Result	% R	RPD	RPD Limit
56-23-5	Carbon tetrachloride	0.000120U	0.000120	0.025	0.025	102	67 - 133	0.024	96	4	30
75-00-3	Chloroethane	0.000606U	0.000606	0.025	0.025	98	41 - 141	0.021	84	17	30
67-66-3	Chloroform	0.000141U	0.000141	0.025	0.024	95	72 - 124	0.021	86	13	30
75-34-3	1,1-Dichloroethane	0.000159U	0.000159	0.025	0.025	99	73 - 125	0.023	91	8	30
156-59-2	cis-1,2-Dichloroethene	0.000126U	0.000126	0.025	0.025	99	67 - 125	0.023	93	8	30
156-60-5	trans-1,2-Dichloroethene	0.000164U	0.000164	0.025	0.025	102	66 - 134	0.023	91	8	30
75-09-2	Methylene chloride	0.000479U	0.000479	0.025	0.025	100	63 - 137	0.023	92	8	30
127-18-4	Tetrachloroethene	0.000192U	0.000192	0.025	0.025	100	67 - 139	0.023	92	8	30
71-55-6	1,1,1-Trichloroethane	0.000123U	0.000123	0.025	0.026	104	68 - 130	0.024	94	8	30
75-01-4	Vinyl chloride	0.000351U	0.000351	0.025	0.024	97	58 - 126	0.021	85	13	30
75-35-4	1,1-Dichloroethene	0.000359U	0.000359	0.025	0.024	97	65 - 136	0.023	90	4	30
79-01-6	Trichloroethene	0.000177U	0.000177	0.025	0.025	99	77 - 124	0.023	93	8	30
<b>Surrogate</b>											
460-00-4	4-Bromofluorobenzene	53.5	107	50	51.3	103	84 - 118	52	104		
1868-53-7	Dibromofluoromethane	52.6	105	50	46.6	93	65 - 135	46.8	94		
2037-26-5	Toluene d8	57.8	116	50	50.8	102	84 - 116	53.9	108		
17060-07-0	1,2-Dichloroethane-d4	52.4	105	50	49.3	99	52 - 149	46.7	93		

# Report Sample Summary

GCAL ID	Client ID	Matrix	Collect Date/Time	Receive Date/Time
20610212101	B-13 (0-12)	Solid	10/19/2006 14:05	10/21/2006 11:30
20610212102	B-13 (8-10)	Solid	10/19/2006 11:00	10/21/2006 11:30
20610212103	B-14 (0-12)	Solid	10/19/2006 13:00	10/21/2006 11:30
20610212104	B-14 (8-10)	Solid	10/19/2006 13:45	10/21/2006 11:30
20610212105	B-15 (0-12)	Solid	10/19/2006 15:00	10/21/2006 11:30
20610212106	B-15 (6-8)	Solid	10/19/2006 15:30	10/21/2006 11:30
20610212107	B-16 (0-12)	Solid	10/19/2006 16:40	10/21/2006 11:30
20610212108	B-16 (6-8)	Solid	10/19/2006 17:00	10/21/2006 11:30

# Summary of Compounds Detected

GCAL ID	Client ID	Matrix	Collect Date/Time	Receive Date/Time
20610212101	B-13 (0-12)	Solid	10/19/2006 14:05	10/21/2006 11:30

## 8270C, SemiVolatiles

CAS#	Parameter	Result	RDL	MDL	Units
83-32-9	Acenaphthene	0.428	4.01	0.105	mg/kg
120-12-7	Anthracene	1.58	4.01	0.115	mg/kg
56-55-3	Benzo(a)anthracene	4.92	4.01	0.107	mg/kg
50-32-8	Benzo(a)pyrene	4.26	4.01	0.106	mg/kg
205-99-2	Benzo(b)fluoranthene	5.40	4.01	0.074	mg/kg
191-24-2	Benzo(g,h,i)perylene	1.53	4.01	0.106	mg/kg
207-08-9	Benzo(k)fluoranthene	2.25	4.01	0.164	mg/kg
86-74-8	Carbazole	1.07	4.01	0.104	mg/kg
218-01-9	Chrysene	5.18	4.01	0.094	mg/kg
206-44-0	Fluoranthene	15.6	4.01	0.118	mg/kg
86-73-7	Fluorene	0.448	4.01	0.103	mg/kg
193-39-5	Indeno(1,2,3-cd)pyrene	2.94	4.01	0.170	mg/kg
85-01-8	Phenanthrene	6.21	4.01	0.130	mg/kg
129-00-0	Pyrene	7.01	4.01	0.126	mg/kg

GCAL ID	Client ID	Matrix	Collect Date/Time	Receive Date/Time
20610212103	B-14 (0-12)	Solid	10/19/2006 13:00	10/21/2006 11:30

## 8270C, SemiVolatiles

CAS#	Parameter	Result	RDL	MDL	Units
208-96-8	Acenaphthylene	0.123J	3.85	0.114	mg/kg
50-32-8	Benzo(a)pyrene	0.467J	3.85	0.102	mg/kg
205-99-2	Benzo(b)fluoranthene	0.576J	3.85	0.071	mg/kg
191-24-2	Benzo(g,h,i)perylene	0.196J	3.85	0.102	mg/kg
207-08-9	Benzo(k)fluoranthene	0.229J	3.85	0.158	mg/kg
218-01-9	Chrysene	0.540J	3.85	0.090	mg/kg
206-44-0	Fluoranthene	1.21J	3.85	0.113	mg/kg
193-39-5	Indeno(1,2,3-cd)pyrene	0.536J	3.85	0.164	mg/kg
85-01-8	Phenanthrene	0.431J	3.85	0.125	mg/kg
129-00-0	Pyrene	0.580J	3.85	0.121	mg/kg

GCAL ID	Client ID	Matrix	Collect Date/Time	Receive Date/Time
20610212105	B-15 (0-12)	Solid	10/19/2006 15:00	10/21/2006 11:30

## 8270C, SemiVolatiles

CAS#	Parameter	Result	RDL	MDL	Units
208-96-8	Acenaphthylene	0.024J	0.401	0.012	mg/kg
120-12-7	Anthracene	0.025J	0.401	0.012	mg/kg
50-32-8	Benzo(a)pyrene	0.148J	0.401	0.011	mg/kg
205-99-2	Benzo(b)fluoranthene	0.157J	0.401	0.00744	mg/kg
191-24-2	Benzo(g,h,i)perylene	0.085J	0.401	0.011	mg/kg
207-08-9	Benzo(k)fluoranthene	0.096J	0.401	0.016	mg/kg
117-81-7	Bis(2-Ethylhexyl)phthalate	0.018J	0.401	0.011	mg/kg
86-74-8	Carbazole	0.021J	0.401	0.010	mg/kg
218-01-9	Chrysene	0.147J	0.401	0.00940	mg/kg

## Summary of Compounds Detected (con't)

GCAL ID	Client ID	Matrix	Collect Date/Time	Receive Date/Time
20610212105	B-15 (0-12)	Solid	10/19/2006 15:00	10/21/2006 11:30

### 8270C, SemiVolatiles

CAS#	Parameter	Result	RDL	MDL	Units
206-44-0	Fluoranthene	0.234J	0.401	0.012	mg/kg
193-39-5	Indeno(1,2,3-cd)pyrene	0.176J	0.401	0.017	mg/kg
85-01-8	Phenanthrene	0.103J	0.401	0.013	mg/kg
129-00-0	Pyrene	0.154J	0.401	0.013	mg/kg

GCAL ID	Client ID	Matrix	Collect Date/Time	Receive Date/Time
20610212107	B-16 (0-12)	Solid	10/19/2006 16:40	10/21/2006 11:30

### 8270C, SemiVolatiles

CAS#	Parameter	Result	RDL	MDL	Units
50-32-8	Benzo(a)pyrene	0.225J	3.71	0.098	mg/kg
205-99-2	Benzo(b)fluoranthene	0.268J	3.71	0.069	mg/kg
207-08-9	Benzo(k)fluoranthene	0.171J	3.71	0.152	mg/kg
218-01-9	Chrysene	0.293J	3.71	0.087	mg/kg
206-44-0	Fluoranthene	0.755J	3.71	0.109	mg/kg
193-39-5	Indeno(1,2,3-cd)pyrene	0.376J	3.71	0.158	mg/kg
85-01-8	Phenanthrene	0.480J	3.71	0.121	mg/kg
129-00-0	Pyrene	0.345J	3.71	0.116	mg/kg

GCAL ID	Client ID	Matrix	Collect Date/Time	Receive Date/Time
20610212101	B-13 (0-12)	Solid	10/19/2006 14:05	10/21/2006 11:30

8260B, Volatiles

Prep Date	Prep Batch	Prep Method	Dilution	Analyzed	By	Analytical Batch
			50	10/26/2006 21:52	AJV	335486

CAS#	Parameter	Result	RDL	MDL	Units
79-01-6	Trichloroethene	0.0171	0.469	0.017	mg/kg

CAS#	Surrogate	Conc. Spiked	Conc. Rec	Units	% Recovery	Rec Limits
460-00-4	4-Bromofluorobenzene	3.82	4.13	mg/kg	108	62 - 127
1868-53-7	Dibromofluoromethane	3.82	4.24	mg/kg	111	65 - 130
2037-26-5	Toluene d8	3.82	4.23	mg/kg	111	71 - 132
17060-07-0	1,2-Dichloroethane-d4	3.82	4.06	mg/kg	106	62 - 125

RESULTS REPORTED ON A DRY WEIGHT BASIS

GCAL ID	Client ID	Matrix	Collect Date/Time	Receive Date/Time
20610212101	B-13 (0-12)	Solid	10/19/2006 14:05	10/21/2006 11:30

## 8270C, SemiVolatiles

Prep Date	Prep Batch	Prep Method	Dilution	Analyzed	By	Analytical Batch
10/22/2006 12:00	335125	3550B	10	10/24/2006 18:44	JAR3	335326

CAS#	Parameter	Result	RDL	MDL	Units
120-82-1	1,2,4-Trichlorobenzene	0.1281	4.01	0.128	mg/kg
95-50-1	1,2-Dichlorobenzene	0.1281	4.01	0.128	mg/kg
122-66-7	1,2Diphenylhydrazine/Azobenzen	0.0871	4.01	0.087	mg/kg
541-73-1	1,3-Dichlorobenzene	0.1281	4.01	0.128	mg/kg
106-46-7	1,4-Dichlorobenzene	0.1101	4.01	0.110	mg/kg
95-95-4	2,4,5-Trichlorophenol	0.0821	4.01	0.082	mg/kg
88-06-2	2,4,6-Trichlorophenol	0.1801	4.01	0.180	mg/kg
120-83-2	2,4-Dichlorophenol	0.1051	4.01	0.105	mg/kg
51-28-5	2,4-Dinitrophenol	0.6871	20.3	0.687	mg/kg
121-14-2	2,4-Dinitrotoluene	0.1801	4.01	0.180	mg/kg
606-20-2	2,6-Dinitrotoluene	0.0971	4.01	0.097	mg/kg
91-58-7	2-Chloronaphthalene	0.1081	4.01	0.108	mg/kg
95-57-8	2-Chlorophenol	0.0641	4.01	0.064	mg/kg
91-57-6	2-Methylnaphthalene	0.1141	4.01	0.114	mg/kg
88-74-4	2-Nitroaniline	0.2631	20.3	0.263	mg/kg
88-75-5	2-Nitrophenol	0.1601	4.01	0.160	mg/kg
91-94-1	3,3'-Dichlorobenzidine	0.5041	8.02	0.504	mg/kg
99-09-2	3-Nitroaniline	0.1111	20.3	0.111	mg/kg
534-52-1	4,6-Dinitro-2-methylphenol	0.2101	20.3	0.210	mg/kg
59-50-7	4-Chloro-3-methylphenol	0.1611	4.01	0.161	mg/kg
106-47-8	4-Chloroaniline	0.3531	4.01	0.353	mg/kg
7005-72-3	4-Chlorophenyl phenyl ether	0.1071	4.01	0.107	mg/kg
<b>83-32-9</b>	<b>Acenaphthene</b>	<b>0.428</b>	<b>4.01</b>	<b>0.105</b>	<b>mg/kg</b>
208-96-8	Acenaphthylene	0.1181	4.01	0.118	mg/kg
62-53-3	Aniline	0.0781	4.01	0.078	mg/kg
<b>120-12-7</b>	<b>Anthracene</b>	<b>1.58</b>	<b>4.01</b>	<b>0.115</b>	<b>mg/kg</b>
92-87-5	Benzidine	0.5411	16.0	0.541	mg/kg
<b>56-55-3</b>	<b>Benzo(a)anthracene</b>	<b>4.92</b>	<b>4.01</b>	<b>0.107</b>	<b>mg/kg</b>
<b>50-32-8</b>	<b>Benzo(a)pyrene</b>	<b>4.26</b>	<b>4.01</b>	<b>0.106</b>	<b>mg/kg</b>
<b>205-99-2</b>	<b>Benzo(b)fluoranthene</b>	<b>5.40</b>	<b>4.01</b>	<b>0.074</b>	<b>mg/kg</b>
<b>191-24-2</b>	<b>Benzo(g,h,i)perylene</b>	<b>1.53</b>	<b>4.01</b>	<b>0.106</b>	<b>mg/kg</b>
<b>207-08-9</b>	<b>Benzo(k)fluoranthene</b>	<b>2.25</b>	<b>4.01</b>	<b>0.164</b>	<b>mg/kg</b>
65-85-0	Benzoic acid	1.871	20.3	1.87	mg/kg
100-51-6	Benzyl alcohol	0.1191	4.01	0.119	mg/kg
111-91-1	Bis(2-Chloroethoxy)methane	0.1381	4.01	0.138	mg/kg
111-44-4	Bis(2-Chloroethyl)ether	0.1251	4.01	0.125	mg/kg
108-60-1	Bis(2-Chloroisopropyl)ether	0.1561	4.01	0.156	mg/kg
117-81-7	Bis(2-Ethylhexyl)phthalate	0.1081	4.01	0.108	mg/kg
101-55-3	4-Bromophenyl phenyl ether	0.0981	4.01	0.098	mg/kg
85-68-7	Butyl benzyl phthalate	0.1311	4.01	0.131	mg/kg
<b>86-74-8</b>	<b>Carbazole</b>	<b>1.07</b>	<b>4.01</b>	<b>0.104</b>	<b>mg/kg</b>
<b>218-01-9</b>	<b>Chrysene</b>	<b>5.18</b>	<b>4.01</b>	<b>0.094</b>	<b>mg/kg</b>
84-74-2	Di-n-butyl phthalate	0.3001	4.01	0.300	mg/kg
117-84-0	Di-n-octyl phthalate	0.0871	4.01	0.087	mg/kg
53-70-3	Dibenz(a,h)anthracene	0.1011	4.01	0.101	mg/kg
132-64-9	Dibenzofuran	0.1491	4.01	0.149	mg/kg
84-66-2	Diethyl phthalate	0.1791	4.01	0.179	mg/kg
131-11-3	Dimethyl phthalate	0.1321	4.01	0.132	mg/kg
105-67-9	2,4-Dimethylphenol	0.2721	4.01	0.272	mg/kg
<b>206-44-0</b>	<b>Fluoranthene</b>	<b>15.6</b>	<b>4.01</b>	<b>0.118</b>	<b>mg/kg</b>

GCAL ID	Client ID	Matrix	Collect Date/Time	Receive Date/Time
20610212101	B-13 (0-12)	Solid	10/19/2006 14:05	10/21/2006 11:30

## 8270C, SemiVolatiles

Prep Date	Prep Batch	Prep Method	Dilution	Analyzed	By	Analytical Batch
10/22/2006 12:00	335125	3550B	10	10/24/2006 18:44	JAR3	335326

CAS#	Parameter	Result	RDL	MDL	Units
<b>86-73-7</b>	<b>Fluorene</b>	<b>0.448</b>	<b>4.01</b>	<b>0.103</b>	<b>mg/kg</b>
118-74-1	Hexachlorobenzene	0.1291	4.01	0.129	mg/kg
87-68-3	Hexachlorobutadiene	0.1541	4.01	0.154	mg/kg
77-47-4	Hexachlorocyclopentadiene	0.0871	4.01	0.087	mg/kg
67-72-1	Hexachloroethane	0.1681	4.01	0.168	mg/kg
<b>193-39-5</b>	<b>Indeno(1,2,3-cd)pyrene</b>	<b>2.94</b>	<b>4.01</b>	<b>0.170</b>	<b>mg/kg</b>
78-59-1	Isophorone	0.1021	4.01	0.102	mg/kg
91-20-3	Naphthalene	0.1171	4.01	0.117	mg/kg
100-01-6	4-Nitroaniline	0.2901	20.3	0.290	mg/kg
98-95-3	Nitrobenzene	0.1511	4.01	0.151	mg/kg
100-02-7	4-Nitrophenol	0.5271	20.3	0.527	mg/kg
87-86-5	Pentachlorophenol	1.041	20.3	1.04	mg/kg
<b>85-01-8</b>	<b>Phenanthrene</b>	<b>6.21</b>	<b>4.01</b>	<b>0.130</b>	<b>mg/kg</b>
108-95-2	Phenol	0.1301	4.01	0.130	mg/kg
<b>129-00-0</b>	<b>Pyrene</b>	<b>7.01</b>	<b>4.01</b>	<b>0.126</b>	<b>mg/kg</b>
110-86-1	Pyridine	0.2411	4.01	0.241	mg/kg
1319-77-3MP	m,p-Cresol	0.1491	4.01	0.149	mg/kg
621-64-7	n-Nitrosodi-n-propylamine	0.1081	4.01	0.108	mg/kg
62-75-9	n-Nitrosodimethylamine	0.5231	4.01	0.523	mg/kg
86-30-6	n-Nitrosodiphenylamine	0.1201	4.01	0.120	mg/kg
95-48-7	o-Cresol	0.1631	4.01	0.163	mg/kg

CAS#	Surrogate	Conc. Spiked	Conc. Rec	Units	% Recovery	Rec Limits
4165-60-0	Nitrobenzene-d5	1.65	DO	mg/kg	0*	40 - 120
321-60-8	2-Fluorobiphenyl	1.65	DO	mg/kg	0*	37 - 124
1718-51-0	Terphenyl-d14	1.65	DO	mg/kg	0*	28 - 151
4165-62-2	Phenol-d5	3.3	DO	mg/kg	0*	40 - 114
367-12-4	2-Fluorophenol	3.3	DO	mg/kg	0*	38 - 119
118-79-6	2,4,6-Tribromophenol	3.3	DO	mg/kg	0*	25 - 115

RESULTS REPORTED ON A DRY WEIGHT BASIS

GCAL ID	Client ID	Matrix	Collect Date/Time	Receive Date/Time
20610212101	B-13 (0-12)	Solid	10/19/2006 14:05	10/21/2006 11:30

TM - Solid

Prep Date	Prep Batch	Prep Method	Dilution	Analyzed	By	Analytical Batch
			1	10/31/2006 13:25	RLY	335695

CAS#	Parameter	Result	RDL	MDL	Units
WET-037	Total Moisture	18.5	0.010	0.010	%

RESULTS REPORTED ON A DRY WEIGHT BASIS

GCAL ID	Client ID	Matrix	Collect Date/Time	Receive Date/Time
20610212102	B-13 (8-10)	Solid	10/19/2006 11:00	10/21/2006 11:30

8260B, Volatiles

Prep Date	Prep Batch	Prep Method	Dilution	Analyzed	By	Analytical Batch
			1	10/26/2006 18:56	VWM	335464

CAS#	Parameter	Result	RDL	MDL	Units
79-01-6	Trichloroethene	0.012U	0.012	0.000432	mg/kg

CAS#	Surrogate	Conc. Spiked	Conc. Rec	Units	% Recovery	Rec Limits
460-00-4	4-Bromofluorobenzene	.089	.079	mg/kg	88	62 - 127
1868-53-7	Dibromofluoromethane	.089	.091	mg/kg	102	65 - 130
2037-26-5	Toluene d8	.089	.092	mg/kg	102	71 - 132
17060-07-0	1,2-Dichloroethane-d4	.089	.091	mg/kg	102	62 - 125

RESULTS REPORTED ON A DRY WEIGHT BASIS

GCAL ID	Client ID	Matrix	Collect Date/Time	Receive Date/Time
20610212102	B-13 (8-10)	Solid	10/19/2006 11:00	10/21/2006 11:30

## 8270C, SemiVolatiles

Prep Date	Prep Batch	Prep Method	Dilution	Analyzed	By	Analytical Batch
10/22/2006 12:00	335125	3550B	1	10/24/2006 14:51	JAR3	335326

CAS#	Parameter	Result	RDL	MDL	Units
120-82-1	1,2,4-Trichlorobenzene	0.451U	0.451	0.014	mg/kg
95-50-1	1,2-Dichlorobenzene	0.451U	0.451	0.014	mg/kg
122-66-7	1,2Diphenylhydrazine/Azobenzen	0.451U	0.451	0.00978	mg/kg
541-73-1	1,3-Dichlorobenzene	0.451U	0.451	0.014	mg/kg
106-46-7	1,4-Dichlorobenzene	0.451U	0.451	0.012	mg/kg
95-95-4	2,4,5-Trichlorophenol	0.451U	0.451	0.00917	mg/kg
88-06-2	2,4,6-Trichlorophenol	0.451U	0.451	0.020	mg/kg
120-83-2	2,4-Dichlorophenol	0.451U	0.451	0.012	mg/kg
51-28-5	2,4-Dinitrophenol	2.28U	2.28	0.077	mg/kg
121-14-2	2,4-Dinitrotoluene	0.451U	0.451	0.020	mg/kg
606-20-2	2,6-Dinitrotoluene	0.451U	0.451	0.011	mg/kg
91-58-7	2-Chloronaphthalene	0.451U	0.451	0.012	mg/kg
95-57-8	2-Chlorophenol	0.451U	0.451	0.00721	mg/kg
91-57-6	2-Methylnaphthalene	0.451U	0.451	0.013	mg/kg
88-74-4	2-Nitroaniline	2.28U	2.28	0.030	mg/kg
88-75-5	2-Nitrophenol	0.451U	0.451	0.018	mg/kg
91-94-1	3,3'-Dichlorobenzidine	0.901U	0.901	0.057	mg/kg
99-09-2	3-Nitroaniline	2.28U	2.28	0.012	mg/kg
534-52-1	4,6-Dinitro-2-methylphenol	2.28U	2.28	0.024	mg/kg
59-50-7	4-Chloro-3-methylphenol	0.451U	0.451	0.018	mg/kg
106-47-8	4-Chloroaniline	0.451U	0.451	0.040	mg/kg
7005-72-3	4-Chlorophenyl phenyl ether	0.451U	0.451	0.012	mg/kg
83-32-9	Acenaphthene	0.451U	0.451	0.012	mg/kg
208-96-8	Acenaphthylene	0.451U	0.451	0.013	mg/kg
62-53-3	Aniline	0.451U	0.451	0.00874	mg/kg
120-12-7	Anthracene	0.451U	0.451	0.013	mg/kg
92-87-5	Benzidine	1.80U	1.80	0.061	mg/kg
56-55-3	Benzo(a)anthracene	0.451U	0.451	0.012	mg/kg
50-32-8	Benzo(a)pyrene	0.451U	0.451	0.012	mg/kg
205-99-2	Benzo(b)fluoranthene	0.451U	0.451	0.00835	mg/kg
191-24-2	Benzo(g,h,i)perylene	0.451U	0.451	0.012	mg/kg
207-08-9	Benzo(k)fluoranthene	0.451U	0.451	0.018	mg/kg
65-85-0	Benzoic acid	2.28U	2.28	0.210	mg/kg
100-51-6	Benzyl alcohol	0.451U	0.451	0.013	mg/kg
111-91-1	Bis(2-Chloroethoxy)methane	0.451U	0.451	0.016	mg/kg
111-44-4	Bis(2-Chloroethyl)ether	0.451U	0.451	0.014	mg/kg
108-60-1	Bis(2-Chloroisopropyl)ether	0.451U	0.451	0.018	mg/kg
117-81-7	Bis(2-Ethylhexyl)phthalate	0.451U	0.451	0.012	mg/kg
101-55-3	4-Bromophenyl phenyl ether	0.451U	0.451	0.011	mg/kg
85-68-7	Butyl benzyl phthalate	0.451U	0.451	0.015	mg/kg
86-74-8	Carbazole	0.451U	0.451	0.012	mg/kg
218-01-9	Chrysene	0.451U	0.451	0.011	mg/kg
84-74-2	Di-n-butyl phthalate	0.451U	0.451	0.034	mg/kg
117-84-0	Di-n-octyl phthalate	0.451U	0.451	0.00982	mg/kg
53-70-3	Dibenz(a,h)anthracene	0.451U	0.451	0.011	mg/kg
132-64-9	Dibenzofuran	0.451U	0.451	0.017	mg/kg
84-66-2	Diethyl phthalate	0.451U	0.451	0.020	mg/kg
131-11-3	Dimethyl phthalate	0.451U	0.451	0.015	mg/kg
105-67-9	2,4-Dimethylphenol	0.451U	0.451	0.031	mg/kg
206-44-0	Fluoranthene	0.451U	0.451	0.013	mg/kg

GCAL ID	Client ID	Matrix	Collect Date/Time	Receive Date/Time
20610212102	B-13 (8-10)	Solid	10/19/2006 11:00	10/21/2006 11:30

## 8270C, SemiVolatiles

Prep Date	Prep Batch	Prep Method	Dilution	Analyzed	By	Analytical Batch
10/22/2006 12:00	335125	3550B	1	10/24/2006 14:51	JAR3	335326

CAS#	Parameter	Result	RDL	MDL	Units
86-73-7	Fluorene	0.451U	0.451	0.012	mg/kg
118-74-1	Hexachlorobenzene	0.451U	0.451	0.015	mg/kg
87-68-3	Hexachlorobutadiene	0.451U	0.451	0.017	mg/kg
77-47-4	Hexachlorocyclopentadiene	0.451U	0.451	0.00978	mg/kg
67-72-1	Hexachloroethane	0.451U	0.451	0.019	mg/kg
193-39-5	Indeno(1,2,3-cd)pyrene	0.451U	0.451	0.019	mg/kg
78-59-1	Isophorone	0.451U	0.451	0.011	mg/kg
91-20-3	Naphthalene	0.451U	0.451	0.013	mg/kg
100-01-6	4-Nitroaniline	2.28U	2.28	0.033	mg/kg
98-95-3	Nitrobenzene	0.451U	0.451	0.017	mg/kg
100-02-7	4-Nitrophenol	2.28U	2.28	0.059	mg/kg
87-86-5	Pentachlorophenol	2.28U	2.28	0.117	mg/kg
85-01-8	Phenanthrene	0.451U	0.451	0.015	mg/kg
108-95-2	Phenol	0.451U	0.451	0.015	mg/kg
129-00-0	Pyrene	0.451U	0.451	0.014	mg/kg
110-86-1	Pyridine	0.451U	0.451	0.027	mg/kg
1319-77-3MP	m,p-Cresol	0.451U	0.451	0.017	mg/kg
621-64-7	n-Nitrosodi-n-propylamine	0.451U	0.451	0.012	mg/kg
62-75-9	n-Nitrosodimethylamine	0.451U	0.451	0.059	mg/kg
86-30-6	n-Nitrosodiphenylamine	0.451U	0.451	0.013	mg/kg
95-48-7	o-Cresol	0.451U	0.451	0.018	mg/kg

CAS#	Surrogate	Conc. Spiked	Conc. Rec	Units	% Recovery	Rec Limits
4165-60-0	Nitrobenzene-d5	1.67	1.06	mg/kg	64	40 - 120
321-60-8	2-Fluorobiphenyl	1.67	.91	mg/kg	55	37 - 124
1718-51-0	Terphenyl-d14	1.67	1.63	mg/kg	98	28 - 151
4165-62-2	Phenol-d5	3.33	2.35	mg/kg	71	40 - 114
367-12-4	2-Fluorophenol	3.33	2.02	mg/kg	61	38 - 119
118-79-6	2,4,6-Tribromophenol	3.33	1.67	mg/kg	50	25 - 115

RESULTS REPORTED ON A DRY WEIGHT BASIS

GCAL ID	Client ID	Matrix	Collect Date/Time	Receive Date/Time
20610212102	B-13 (8-10)	Solid	10/19/2006 11:00	10/21/2006 11:30

TM - Solid

Prep Date	Prep Batch	Prep Method	Dilution	Analyzed	By	Analytical Batch
			1	10/31/2006 13:25	RLY	335695

CAS#	Parameter	Result	RDL	MDL	Units
WET-037	Total Moisture	26.8	0.010	0.010	%

RESULTS REPORTED ON A DRY WEIGHT BASIS

GCAL ID	Client ID	Matrix	Collect Date/Time	Receive Date/Time
20610212103	B-14 (0-12)	Solid	10/19/2006 13:00	10/21/2006 11:30

8260B, Volatiles

Prep Date	Prep Batch	Prep Method	Dilution	Analyzed	By	Analytical Batch
			50	10/26/2006 22:17	AJV	335486

CAS#	Parameter	Result	RDL	MDL	Units
79-01-6	Trichloroethene	0.511U	0.511	0.018	mg/kg

CAS#	Surrogate	Conc. Spiked	Conc. Rec	Units	% Recovery	Rec Limits
460-00-4	4-Bromofluorobenzene	4.36	4.76	mg/kg	109	62 - 127
1868-53-7	Dibromofluoromethane	4.36	4.81	mg/kg	110	65 - 130
2037-26-5	Toluene d8	4.36	4.95	mg/kg	114	71 - 132
17060-07-0	1,2-Dichloroethane-d4	4.36	4.63	mg/kg	106	62 - 125

RESULTS REPORTED ON A DRY WEIGHT BASIS

GCAL ID	Client ID	Matrix	Collect Date/Time	Receive Date/Time
20610212103	B-14 (0-12)	Solid	10/19/2006 13:00	10/21/2006 11:30

## 8270C, SemiVolatiles

Prep Date	Prep Batch	Prep Method	Dilution	Analyzed	By	Analytical Batch
10/22/2006 12:00	335125	3550B	10	10/24/2006 19:30	JAR3	335326

CAS#	Parameter	Result	RDL	MDL	Units
120-82-1	1,2,4-Trichlorobenzene	3.85U	3.85	0.123	mg/kg
95-50-1	1,2-Dichlorobenzene	3.85U	3.85	0.123	mg/kg
122-66-7	1,2Diphenylhydrazine/Azobenzen	3.85U	3.85	0.083	mg/kg
541-73-1	1,3-Dichlorobenzene	3.85U	3.85	0.122	mg/kg
106-46-7	1,4-Dichlorobenzene	3.85U	3.85	0.106	mg/kg
95-95-4	2,4,5-Trichlorophenol	3.85U	3.85	0.078	mg/kg
88-06-2	2,4,6-Trichlorophenol	3.85U	3.85	0.173	mg/kg
120-83-2	2,4-Dichlorophenol	3.85U	3.85	0.100	mg/kg
51-28-5	2,4-Dinitrophenol	19.5U	19.5	0.659	mg/kg
121-14-2	2,4-Dinitrotoluene	3.85U	3.85	0.173	mg/kg
606-20-2	2,6-Dinitrotoluene	3.85U	3.85	0.093	mg/kg
91-58-7	2-Chloronaphthalene	3.85U	3.85	0.104	mg/kg
95-57-8	2-Chlorophenol	3.85U	3.85	0.062	mg/kg
91-57-6	2-Methylnaphthalene	3.85U	3.85	0.109	mg/kg
88-74-4	2-Nitroaniline	19.5U	19.5	0.252	mg/kg
88-75-5	2-Nitrophenol	3.85U	3.85	0.153	mg/kg
91-94-1	3,3'-Dichlorobenzidine	7.69U	7.69	0.483	mg/kg
99-09-2	3-Nitroaniline	19.5U	19.5	0.106	mg/kg
534-52-1	4,6-Dinitro-2-methylphenol	19.5U	19.5	0.202	mg/kg
59-50-7	4-Chloro-3-methylphenol	3.85U	3.85	0.154	mg/kg
106-47-8	4-Chloroaniline	3.85U	3.85	0.339	mg/kg
7005-72-3	4-Chlorophenyl phenyl ether	3.85U	3.85	0.102	mg/kg
83-32-9	Acenaphthene	3.85U	3.85	0.100	mg/kg
<b>208-96-8</b>	<b>Acenaphthylene</b>	<b>0.123J</b>	<b>3.85</b>	<b>0.114</b>	<b>mg/kg</b>
62-53-3	Aniline	3.85U	3.85	0.075	mg/kg
120-12-7	Anthracene	3.85U	3.85	0.110	mg/kg
92-87-5	Benzidine	15.4U	15.4	0.519	mg/kg
56-55-3	Benzo(a)anthracene	3.85U	3.85	0.103	mg/kg
<b>50-32-8</b>	<b>Benzo(a)pyrene</b>	<b>0.467J</b>	<b>3.85</b>	<b>0.102</b>	<b>mg/kg</b>
<b>205-99-2</b>	<b>Benzo(b)fluoranthene</b>	<b>0.576J</b>	<b>3.85</b>	<b>0.071</b>	<b>mg/kg</b>
<b>191-24-2</b>	<b>Benzo(g,h,i)perylene</b>	<b>0.196J</b>	<b>3.85</b>	<b>0.102</b>	<b>mg/kg</b>
<b>207-08-9</b>	<b>Benzo(k)fluoranthene</b>	<b>0.229J</b>	<b>3.85</b>	<b>0.158</b>	<b>mg/kg</b>
65-85-0	Benzoic acid	19.5U	19.5	1.80	mg/kg
100-51-6	Benzyl alcohol	3.85U	3.85	0.114	mg/kg
111-91-1	Bis(2-Chloroethoxy)methane	3.85U	3.85	0.133	mg/kg
111-44-4	Bis(2-Chloroethyl)ether	3.85U	3.85	0.120	mg/kg
108-60-1	Bis(2-Chloroisopropyl)ether	3.85U	3.85	0.149	mg/kg
117-81-7	Bis(2-Ethylhexyl)phthalate	3.85U	3.85	0.104	mg/kg
101-55-3	4-Bromophenyl phenyl ether	3.85U	3.85	0.094	mg/kg
85-68-7	Butyl benzyl phthalate	3.85U	3.85	0.126	mg/kg
86-74-8	Carbazole	3.85U	3.85	0.099	mg/kg
<b>218-01-9</b>	<b>Chrysene</b>	<b>0.540J</b>	<b>3.85</b>	<b>0.090</b>	<b>mg/kg</b>
84-74-2	Di-n-butyl phthalate	3.85U	3.85	0.288	mg/kg
117-84-0	Di-n-octyl phthalate	3.85U	3.85	0.084	mg/kg
53-70-3	Dibenz(a,h)anthracene	3.85U	3.85	0.097	mg/kg
132-64-9	Dibenzofuran	3.85U	3.85	0.143	mg/kg
84-66-2	Diethyl phthalate	3.85U	3.85	0.171	mg/kg
131-11-3	Dimethyl phthalate	3.85U	3.85	0.127	mg/kg
105-67-9	2,4-Dimethylphenol	3.85U	3.85	0.261	mg/kg
<b>206-44-0</b>	<b>Fluoranthene</b>	<b>1.21J</b>	<b>3.85</b>	<b>0.113</b>	<b>mg/kg</b>

GCAL ID	Client ID	Matrix	Collect Date/Time	Receive Date/Time
20610212103	B-14 (0-12)	Solid	10/19/2006 13:00	10/21/2006 11:30

## 8270C, SemiVolatiles

Prep Date	Prep Batch	Prep Method	Dilution	Analyzed	By	Analytical Batch
10/22/2006 12:00	335125	3550B	10	10/24/2006 19:30	JAR3	335326

CAS#	Parameter	Result	RDL	MDL	Units
86-73-7	Fluorene	3.85U	3.85	0.099	mg/kg
118-74-1	Hexachlorobenzene	3.85U	3.85	0.124	mg/kg
87-68-3	Hexachlorobutadiene	3.85U	3.85	0.147	mg/kg
77-47-4	Hexachlorocyclopentadiene	3.85U	3.85	0.083	mg/kg
67-72-1	Hexachloroethane	3.85U	3.85	0.161	mg/kg
<b>193-39-5</b>	<b>Indeno(1,2,3-cd)pyrene</b>	<b>0.536J</b>	<b>3.85</b>	<b>0.164</b>	<b>mg/kg</b>
78-59-1	Isophorone	3.85U	3.85	0.098	mg/kg
91-20-3	Naphthalene	3.85U	3.85	0.113	mg/kg
100-01-6	4-Nitroaniline	19.5U	19.5	0.278	mg/kg
98-95-3	Nitrobenzene	3.85U	3.85	0.144	mg/kg
100-02-7	4-Nitrophenol	19.5U	19.5	0.506	mg/kg
87-86-5	Pentachlorophenol	19.5U	19.5	1.00	mg/kg
<b>85-01-8</b>	<b>Phenanthrene</b>	<b>0.431J</b>	<b>3.85</b>	<b>0.125</b>	<b>mg/kg</b>
108-95-2	Phenol	3.85U	3.85	0.125	mg/kg
<b>129-00-0</b>	<b>Pyrene</b>	<b>0.580J</b>	<b>3.85</b>	<b>0.121</b>	<b>mg/kg</b>
110-86-1	Pyridine	3.85U	3.85	0.231	mg/kg
1319-77-3MP	m,p-Cresol	3.85U	3.85	0.143	mg/kg
621-64-7	n-Nitrosodi-n-propylamine	3.85U	3.85	0.104	mg/kg
62-75-9	n-Nitrosodimethylamine	3.85U	3.85	0.502	mg/kg
86-30-6	n-Nitrosodiphenylamine	3.85U	3.85	0.115	mg/kg
95-48-7	o-Cresol	3.85U	3.85	0.157	mg/kg

CAS#	Surrogate	Conc. Spiked	Conc. Rec	Units	% Recovery	Rec Limits
4165-60-0	Nitrobenzene-d5	1.66	DO	mg/kg	0*	40 - 120
321-60-8	2-Fluorobiphenyl	1.66	DO	mg/kg	0*	37 - 124
1718-51-0	Terphenyl-d14	1.66	DO	mg/kg	0*	28 - 151
4165-62-2	Phenol-d5	3.31	DO	mg/kg	0*	40 - 114
367-12-4	2-Fluorophenol	3.31	DO	mg/kg	0*	38 - 119
118-79-6	2,4,6-Tribromophenol	3.31	DO	mg/kg	0*	25 - 115

RESULTS REPORTED ON A DRY WEIGHT BASIS

GCAL ID	Client ID	Matrix	Collect Date/Time	Receive Date/Time
20610212103	B-14 (0-12)	Solid	10/19/2006 13:00	10/21/2006 11:30

TM - Solid

Prep Date	Prep Batch	Prep Method	Dilution	Analyzed	By	Analytical Batch
			1	10/31/2006 13:25	RLY	335695

CAS#	Parameter	Result	RDL	MDL	Units
WET-037	Total Moisture	14.8	0.010	0.010	%

RESULTS REPORTED ON A DRY WEIGHT BASIS

GCAL ID	Client ID	Matrix	Collect Date/Time	Receive Date/Time
20610212104	B-14 (8-10)	Solid	10/19/2006 13:45	10/21/2006 11:30

8260B, Volatiles

Prep Date	Prep Batch	Prep Method	Dilution	Analyzed	By	Analytical Batch
			1	10/26/2006 16:52	VWM	335464

CAS#	Parameter	Result	RDL	MDL	Units
79-01-6	Trichloroethene	0.025U	0.025	0.000887	mg/kg

CAS#	Surrogate	Conc. Spiked	Conc. Rec	Units	% Recovery	Rec Limits
460-00-4	4-Bromofluorobenzene	.212	.185	mg/kg	87	62 - 127
1868-53-7	Dibromofluoromethane	.212	.215	mg/kg	101	65 - 130
2037-26-5	Toluene d8	.212	.214	mg/kg	101	71 - 132
17060-07-0	1,2-Dichloroethane-d4	.212	.223	mg/kg	105	62 - 125

RESULTS REPORTED ON A DRY WEIGHT BASIS

GCAL ID	Client ID	Matrix	Collect Date/Time	Receive Date/Time
20610212104	B-14 (8-10)	Solid	10/19/2006 13:45	10/21/2006 11:30

## 8270C, SemiVolatiles

Prep Date	Prep Batch	Prep Method	Dilution	Analyzed	By	Analytical Batch
10/22/2006 12:00	335125	3550B	1	10/24/2006 15:22	JAR3	335326

CAS#	Parameter	Result	RDL	MDL	Units
120-82-1	1,2,4-Trichlorobenzene	0.385U	0.385	0.012	mg/kg
95-50-1	1,2-Dichlorobenzene	0.385U	0.385	0.012	mg/kg
122-66-7	1,2Diphenylhydrazine/Azobenzen	0.385U	0.385	0.00836	mg/kg
541-73-1	1,3-Dichlorobenzene	0.385U	0.385	0.012	mg/kg
106-46-7	1,4-Dichlorobenzene	0.385U	0.385	0.011	mg/kg
95-95-4	2,4,5-Trichlorophenol	0.385U	0.385	0.00784	mg/kg
88-06-2	2,4,6-Trichlorophenol	0.385U	0.385	0.017	mg/kg
120-83-2	2,4-Dichlorophenol	0.385U	0.385	0.010	mg/kg
51-28-5	2,4-Dinitrophenol	1.95U	1.95	0.066	mg/kg
121-14-2	2,4-Dinitrotoluene	0.385U	0.385	0.017	mg/kg
606-20-2	2,6-Dinitrotoluene	0.385U	0.385	0.00934	mg/kg
91-58-7	2-Chloronaphthalene	0.385U	0.385	0.010	mg/kg
95-57-8	2-Chlorophenol	0.385U	0.385	0.00616	mg/kg
91-57-6	2-Methylnaphthalene	0.385U	0.385	0.011	mg/kg
88-74-4	2-Nitroaniline	1.95U	1.95	0.025	mg/kg
88-75-5	2-Nitrophenol	0.385U	0.385	0.015	mg/kg
91-94-1	3,3'-Dichlorobenzidine	0.770U	0.770	0.048	mg/kg
99-09-2	3-Nitroaniline	1.95U	1.95	0.011	mg/kg
534-52-1	4,6-Dinitro-2-methylphenol	1.95U	1.95	0.020	mg/kg
59-50-7	4-Chloro-3-methylphenol	0.385U	0.385	0.015	mg/kg
106-47-8	4-Chloroaniline	0.385U	0.385	0.034	mg/kg
7005-72-3	4-Chlorophenyl phenyl ether	0.385U	0.385	0.010	mg/kg
83-32-9	Acenaphthene	0.385U	0.385	0.010	mg/kg
208-96-8	Acenaphthylene	0.385U	0.385	0.011	mg/kg
62-53-3	Aniline	0.385U	0.385	0.00747	mg/kg
120-12-7	Anthracene	0.385U	0.385	0.011	mg/kg
92-87-5	Benzidine	1.54U	1.54	0.052	mg/kg
56-55-3	Benzo(a)anthracene	0.385U	0.385	0.010	mg/kg
50-32-8	Benzo(a)pyrene	0.385U	0.385	0.010	mg/kg
205-99-2	Benzo(b)fluoranthene	0.385U	0.385	0.00714	mg/kg
191-24-2	Benzo(g,h,i)perylene	0.385U	0.385	0.010	mg/kg
207-08-9	Benzo(k)fluoranthene	0.385U	0.385	0.016	mg/kg
65-85-0	Benzoic acid	1.95U	1.95	0.180	mg/kg
100-51-6	Benzyl alcohol	0.385U	0.385	0.011	mg/kg
111-91-1	Bis(2-Chloroethoxy)methane	0.385U	0.385	0.013	mg/kg
111-44-4	Bis(2-Chloroethyl)ether	0.385U	0.385	0.012	mg/kg
108-60-1	Bis(2-Chloroisopropyl)ether	0.385U	0.385	0.015	mg/kg
117-81-7	Bis(2-Ethylhexyl)phthalate	0.385U	0.385	0.010	mg/kg
101-55-3	4-Bromophenyl phenyl ether	0.385U	0.385	0.00940	mg/kg
85-68-7	Butyl benzyl phthalate	0.385U	0.385	0.013	mg/kg
86-74-8	Carbazole	0.385U	0.385	0.00995	mg/kg
218-01-9	Chrysene	0.385U	0.385	0.00901	mg/kg
84-74-2	Di-n-butyl phthalate	0.385U	0.385	0.029	mg/kg
117-84-0	Di-n-octyl phthalate	0.385U	0.385	0.00839	mg/kg
53-70-3	Dibenz(a,h)anthracene	0.385U	0.385	0.00974	mg/kg
132-64-9	Dibenzofuran	0.385U	0.385	0.014	mg/kg
84-66-2	Diethyl phthalate	0.385U	0.385	0.017	mg/kg
131-11-3	Dimethyl phthalate	0.385U	0.385	0.013	mg/kg
105-67-9	2,4-Dimethylphenol	0.385U	0.385	0.026	mg/kg
206-44-0	Fluoranthene	0.385U	0.385	0.011	mg/kg

GCAL ID	Client ID	Matrix	Collect Date/Time	Receive Date/Time
20610212104	B-14 (8-10)	Solid	10/19/2006 13:45	10/21/2006 11:30

## 8270C, SemiVolatiles

Prep Date	Prep Batch	Prep Method	Dilution	Analyzed	By	Analytical Batch
10/22/2006 12:00	335125	3550B	1	10/24/2006 15:22	JAR3	335326

CAS#	Parameter	Result	RDL	MDL	Units
86-73-7	Fluorene	0.385U	0.385	0.00991	mg/kg
118-74-1	Hexachlorobenzene	0.385U	0.385	0.012	mg/kg
87-68-3	Hexachlorobutadiene	0.385U	0.385	0.015	mg/kg
77-47-4	Hexachlorocyclopentadiene	0.385U	0.385	0.00836	mg/kg
67-72-1	Hexachloroethane	0.385U	0.385	0.016	mg/kg
193-39-5	Indeno(1,2,3-cd)pyrene	0.385U	0.385	0.016	mg/kg
78-59-1	Isophorone	0.385U	0.385	0.00981	mg/kg
91-20-3	Naphthalene	0.385U	0.385	0.011	mg/kg
100-01-6	4-Nitroaniline	1.95U	1.95	0.028	mg/kg
98-95-3	Nitrobenzene	0.385U	0.385	0.014	mg/kg
100-02-7	4-Nitrophenol	1.95U	1.95	0.051	mg/kg
87-86-5	Pentachlorophenol	1.95U	1.95	0.100	mg/kg
85-01-8	Phenanthrene	0.385U	0.385	0.013	mg/kg
108-95-2	Phenol	0.385U	0.385	0.013	mg/kg
129-00-0	Pyrene	0.385U	0.385	0.012	mg/kg
110-86-1	Pyridine	0.385U	0.385	0.023	mg/kg
1319-77-3MP	m,p-Cresol	0.385U	0.385	0.014	mg/kg
621-64-7	n-Nitrosodi-n-propylamine	0.385U	0.385	0.010	mg/kg
62-75-9	n-Nitrosodimethylamine	0.385U	0.385	0.050	mg/kg
86-30-6	n-Nitrosodiphenylamine	0.385U	0.385	0.011	mg/kg
95-48-7	o-Cresol	0.385U	0.385	0.016	mg/kg

CAS#	Surrogate	Conc. Spiked	Conc. Rec	Units	% Recovery	Rec Limits
4165-60-0	Nitrobenzene-d5	1.64	1.29	mg/kg	78	40 - 120
321-60-8	2-Fluorobiphenyl	1.64	1.29	mg/kg	78	37 - 124
1718-51-0	Terphenyl-d14	1.64	1.26	mg/kg	77	28 - 151
4165-62-2	Phenol-d5	3.29	2.31	mg/kg	70	40 - 114
367-12-4	2-Fluorophenol	3.29	2.17	mg/kg	66	38 - 119
118-79-6	2,4,6-Tribromophenol	3.29	2.23	mg/kg	68	25 - 115

RESULTS REPORTED ON A DRY WEIGHT BASIS

GCAL ID	Client ID	Matrix	Collect Date/Time	Receive Date/Time
20610212104	B-14 (8-10)	Solid	10/19/2006 13:45	10/21/2006 11:30

TM - Solid

Prep Date	Prep Batch	Prep Method	Dilution	Analyzed	By	Analytical Batch
			1	10/31/2006 13:25	RLY	335695

CAS#	Parameter	Result	RDL	MDL	Units
WET-037	Total Moisture	15.4	0.010	0.010	%

RESULTS REPORTED ON A DRY WEIGHT BASIS

GCAL ID	Client ID	Matrix	Collect Date/Time	Receive Date/Time
20610212105	B-15 (0-12)	Solid	10/19/2006 15:00	10/21/2006 11:30

8260B, Volatiles

Prep Date	Prep Batch	Prep Method	Dilution	Analyzed	By	Analytical Batch
			50	10/26/2006 22:42	AJV	335486

CAS#	Parameter	Result	RDL	MDL	Units
79-01-6	Trichloroethene	0.539U	0.539	0.019	mg/kg

CAS#	Surrogate	Conc. Spiked	Conc. Rec	Units	% Recovery	Rec Limits
460-00-4	4-Bromofluorobenzene	4.4	4.68	mg/kg	106	62 - 127
1868-53-7	Dibromofluoromethane	4.4	4.8	mg/kg	109	65 - 130
2037-26-5	Toluene d8	4.4	4.86	mg/kg	110	71 - 132
17060-07-0	1,2-Dichloroethane-d4	4.4	4.64	mg/kg	105	62 - 125

RESULTS REPORTED ON A DRY WEIGHT BASIS

GCAL ID	Client ID	Matrix	Collect Date/Time	Receive Date/Time
20610212105	B-15 (0-12)	Solid	10/19/2006 15:00	10/21/2006 11:30

## 8270C, SemiVolatiles

Prep Date	Prep Batch	Prep Method	Dilution	Analyzed	By	Analytical Batch
10/22/2006 12:00	335125	3550B	1	10/24/2006 15:37	JAR3	335326

CAS#	Parameter	Result	RDL	MDL	Units
120-82-1	1,2,4-Trichlorobenzene	0.401U	0.401	0.013	mg/kg
95-50-1	1,2-Dichlorobenzene	0.401U	0.401	0.013	mg/kg
122-66-7	1,2Diphenylhydrazine/Azobenzen	0.401U	0.401	0.00871	mg/kg
541-73-1	1,3-Dichlorobenzene	0.401U	0.401	0.013	mg/kg
106-46-7	1,4-Dichlorobenzene	0.401U	0.401	0.011	mg/kg
95-95-4	2,4,5-Trichlorophenol	0.401U	0.401	0.00817	mg/kg
88-06-2	2,4,6-Trichlorophenol	0.401U	0.401	0.018	mg/kg
120-83-2	2,4-Dichlorophenol	0.401U	0.401	0.010	mg/kg
51-28-5	2,4-Dinitrophenol	2.03U	2.03	0.069	mg/kg
121-14-2	2,4-Dinitrotoluene	0.401U	0.401	0.018	mg/kg
606-20-2	2,6-Dinitrotoluene	0.401U	0.401	0.00973	mg/kg
91-58-7	2-Chloronaphthalene	0.401U	0.401	0.011	mg/kg
95-57-8	2-Chlorophenol	0.401U	0.401	0.00642	mg/kg
91-57-6	2-Methylnaphthalene	0.401U	0.401	0.011	mg/kg
88-74-4	2-Nitroaniline	2.03U	2.03	0.026	mg/kg
88-75-5	2-Nitrophenol	0.401U	0.401	0.016	mg/kg
91-94-1	3,3'-Dichlorobenzidine	0.803U	0.803	0.050	mg/kg
99-09-2	3-Nitroaniline	2.03U	2.03	0.011	mg/kg
534-52-1	4,6-Dinitro-2-methylphenol	2.03U	2.03	0.021	mg/kg
59-50-7	4-Chloro-3-methylphenol	0.401U	0.401	0.016	mg/kg
106-47-8	4-Chloroaniline	0.401U	0.401	0.035	mg/kg
7005-72-3	4-Chlorophenyl phenyl ether	0.401U	0.401	0.011	mg/kg
83-32-9	Acenaphthene	0.401U	0.401	0.010	mg/kg
<b>208-96-8</b>	<b>Acenaphthylene</b>	<b>0.024J</b>	<b>0.401</b>	<b>0.012</b>	<b>mg/kg</b>
62-53-3	Aniline	0.401U	0.401	0.00779	mg/kg
<b>120-12-7</b>	<b>Anthracene</b>	<b>0.025J</b>	<b>0.401</b>	<b>0.012</b>	<b>mg/kg</b>
92-87-5	Benzidine	1.61U	1.61	0.054	mg/kg
56-55-3	Benzo(a)anthracene	0.401U	0.401	0.011	mg/kg
<b>50-32-8</b>	<b>Benzo(a)pyrene</b>	<b>0.148J</b>	<b>0.401</b>	<b>0.011</b>	<b>mg/kg</b>
<b>205-99-2</b>	<b>Benzo(b)fluoranthene</b>	<b>0.157J</b>	<b>0.401</b>	<b>0.00744</b>	<b>mg/kg</b>
<b>191-24-2</b>	<b>Benzo(g,h,i)perylene</b>	<b>0.085J</b>	<b>0.401</b>	<b>0.011</b>	<b>mg/kg</b>
<b>207-08-9</b>	<b>Benzo(k)fluoranthene</b>	<b>0.096J</b>	<b>0.401</b>	<b>0.016</b>	<b>mg/kg</b>
65-85-0	Benzoic acid	2.03U	2.03	0.187	mg/kg
100-51-6	Benzyl alcohol	0.401U	0.401	0.012	mg/kg
111-91-1	Bis(2-Chloroethoxy)methane	0.401U	0.401	0.014	mg/kg
111-44-4	Bis(2-Chloroethyl)ether	0.401U	0.401	0.013	mg/kg
108-60-1	Bis(2-Chloroisopropyl)ether	0.401U	0.401	0.016	mg/kg
<b>117-81-7</b>	<b>Bis(2-Ethylhexyl)phthalate</b>	<b>0.018J</b>	<b>0.401</b>	<b>0.011</b>	<b>mg/kg</b>
101-55-3	4-Bromophenyl phenyl ether	0.401U	0.401	0.00980	mg/kg
85-68-7	Butyl benzyl phthalate	0.401U	0.401	0.013	mg/kg
<b>86-74-8</b>	<b>Carbazole</b>	<b>0.021J</b>	<b>0.401</b>	<b>0.010</b>	<b>mg/kg</b>
<b>218-01-9</b>	<b>Chrysene</b>	<b>0.147J</b>	<b>0.401</b>	<b>0.00940</b>	<b>mg/kg</b>
84-74-2	Di-n-butyl phthalate	0.401U	0.401	0.030	mg/kg
117-84-0	Di-n-octyl phthalate	0.401U	0.401	0.00875	mg/kg
53-70-3	Dibenz(a,h)anthracene	0.401U	0.401	0.010	mg/kg
132-64-9	Dibenzofuran	0.401U	0.401	0.015	mg/kg
84-66-2	Diethyl phthalate	0.401U	0.401	0.018	mg/kg
131-11-3	Dimethyl phthalate	0.401U	0.401	0.013	mg/kg
105-67-9	2,4-Dimethylphenol	0.401U	0.401	0.027	mg/kg
<b>206-44-0</b>	<b>Fluoranthene</b>	<b>0.234J</b>	<b>0.401</b>	<b>0.012</b>	<b>mg/kg</b>

GCAL ID	Client ID	Matrix	Collect Date/Time	Receive Date/Time
20610212105	B-15 (0-12)	Solid	10/19/2006 15:00	10/21/2006 11:30

## 8270C, SemiVolatiles

Prep Date	Prep Batch	Prep Method	Dilution	Analyzed	By	Analytical Batch
10/22/2006 12:00	335125	3550B	1	10/24/2006 15:37	JAR3	335326

CAS#	Parameter	Result	RDL	MDL	Units
86-73-7	Fluorene	0.401U	0.401	0.010	mg/kg
118-74-1	Hexachlorobenzene	0.401U	0.401	0.013	mg/kg
87-68-3	Hexachlorobutadiene	0.401U	0.401	0.015	mg/kg
77-47-4	Hexachlorocyclopentadiene	0.401U	0.401	0.00871	mg/kg
67-72-1	Hexachloroethane	0.401U	0.401	0.017	mg/kg
<b>193-39-5</b>	<b>Indeno(1,2,3-cd)pyrene</b>	<b>0.176J</b>	<b>0.401</b>	<b>0.017</b>	<b>mg/kg</b>
78-59-1	Isophorone	0.401U	0.401	0.010	mg/kg
91-20-3	Naphthalene	0.401U	0.401	0.012	mg/kg
100-01-6	4-Nitroaniline	2.03U	2.03	0.029	mg/kg
98-95-3	Nitrobenzene	0.401U	0.401	0.015	mg/kg
100-02-7	4-Nitrophenol	2.03U	2.03	0.053	mg/kg
87-86-5	Pentachlorophenol	2.03U	2.03	0.105	mg/kg
<b>85-01-8</b>	<b>Phenanthrene</b>	<b>0.103J</b>	<b>0.401</b>	<b>0.013</b>	<b>mg/kg</b>
108-95-2	Phenol	0.401U	0.401	0.013	mg/kg
<b>129-00-0</b>	<b>Pyrene</b>	<b>0.154J</b>	<b>0.401</b>	<b>0.013</b>	<b>mg/kg</b>
110-86-1	Pyridine	0.401U	0.401	0.024	mg/kg
1319-77-3MP	m,p-Cresol	0.401U	0.401	0.015	mg/kg
621-64-7	n-Nitrosodi-n-propylamine	0.401U	0.401	0.011	mg/kg
62-75-9	n-Nitrosodimethylamine	0.401U	0.401	0.052	mg/kg
86-30-6	n-Nitrosodiphenylamine	0.401U	0.401	0.012	mg/kg
95-48-7	o-Cresol	0.401U	0.401	0.016	mg/kg

CAS#	Surrogate	Conc. Spiked	Conc. Rec	Units	% Recovery	Rec Limits
4165-60-0	Nitrobenzene-d5	1.66	1.27	mg/kg	77	40 - 120
321-60-8	2-Fluorobiphenyl	1.66	1.35	mg/kg	82	37 - 124
1718-51-0	Terphenyl-d14	1.66	1.09	mg/kg	66	28 - 151
4165-62-2	Phenol-d5	3.31	2.16	mg/kg	65	40 - 114
367-12-4	2-Fluorophenol	3.31	2.03	mg/kg	61	38 - 119
118-79-6	2,4,6-Tribromophenol	3.31	1.91	mg/kg	58	25 - 115

RESULTS REPORTED ON A DRY WEIGHT BASIS

GCAL ID	Client ID	Matrix	Collect Date/Time	Receive Date/Time
20610212105	B-15 (0-12)	Solid	10/19/2006 15:00	10/21/2006 11:30

TM - Solid

Prep Date	Prep Batch	Prep Method	Dilution	Analyzed	By	Analytical Batch
			1	10/31/2006 13:25	RLY	335695

CAS#	Parameter	Result	RDL	MDL	Units
WET-037	Total Moisture	18.3	0.010	0.010	%

RESULTS REPORTED ON A DRY WEIGHT BASIS

GCAL ID	Client ID	Matrix	Collect Date/Time	Receive Date/Time
20610212106	B-15 (6-8)	Solid	10/19/2006 15:30	10/21/2006 11:30

8260B, Volatiles

Prep Date	Prep Batch	Prep Method	Dilution	Analyzed	By	Analytical Batch
			1	10/26/2006 17:33	VWM	335464

CAS#	Parameter	Result	RDL	MDL	Units
79-01-6	Trichloroethene	0.027U	0.027	0.000958	mg/kg

CAS#	Surrogate	Conc. Spiked	Conc. Rec	Units	% Recovery	Rec Limits
460-00-4	4-Bromofluorobenzene	.231	.205	mg/kg	89	62 - 127
1868-53-7	Dibromofluoromethane	.231	.236	mg/kg	102	65 - 130
2037-26-5	Toluene d8	.231	.231	mg/kg	100	71 - 132
17060-07-0	1,2-Dichloroethane-d4	.231	.231	mg/kg	100	62 - 125

RESULTS REPORTED ON A DRY WEIGHT BASIS

GCAL ID	Client ID	Matrix	Collect Date/Time	Receive Date/Time
20610212106	B-15 (6-8)	Solid	10/19/2006 15:30	10/21/2006 11:30

## 8270C, SemiVolatiles

Prep Date	Prep Batch	Prep Method	Dilution	Analyzed	By	Analytical Batch
10/22/2006 12:00	335125	3550B	1	10/24/2006 15:53	JAR3	335326

CAS#	Parameter	Result	RDL	MDL	Units
120-82-1	1,2,4-Trichlorobenzene	0.385U	0.385	0.012	mg/kg
95-50-1	1,2-Dichlorobenzene	0.385U	0.385	0.012	mg/kg
122-66-7	1,2Diphenylhydrazine/Azobenzen	0.385U	0.385	0.00835	mg/kg
541-73-1	1,3-Dichlorobenzene	0.385U	0.385	0.012	mg/kg
106-46-7	1,4-Dichlorobenzene	0.385U	0.385	0.011	mg/kg
95-95-4	2,4,5-Trichlorophenol	0.385U	0.385	0.00783	mg/kg
88-06-2	2,4,6-Trichlorophenol	0.385U	0.385	0.017	mg/kg
120-83-2	2,4-Dichlorophenol	0.385U	0.385	0.010	mg/kg
51-28-5	2,4-Dinitrophenol	1.95U	1.95	0.066	mg/kg
121-14-2	2,4-Dinitrotoluene	0.385U	0.385	0.017	mg/kg
606-20-2	2,6-Dinitrotoluene	0.385U	0.385	0.00932	mg/kg
91-58-7	2-Chloronaphthalene	0.385U	0.385	0.010	mg/kg
95-57-8	2-Chlorophenol	0.385U	0.385	0.00615	mg/kg
91-57-6	2-Methylnaphthalene	0.385U	0.385	0.011	mg/kg
88-74-4	2-Nitroaniline	1.95U	1.95	0.025	mg/kg
88-75-5	2-Nitrophenol	0.385U	0.385	0.015	mg/kg
91-94-1	3,3'-Dichlorobenzidine	0.769U	0.769	0.048	mg/kg
99-09-2	3-Nitroaniline	1.95U	1.95	0.011	mg/kg
534-52-1	4,6-Dinitro-2-methylphenol	1.95U	1.95	0.020	mg/kg
59-50-7	4-Chloro-3-methylphenol	0.385U	0.385	0.015	mg/kg
106-47-8	4-Chloroaniline	0.385U	0.385	0.034	mg/kg
7005-72-3	4-Chlorophenyl phenyl ether	0.385U	0.385	0.010	mg/kg
83-32-9	Acenaphthene	0.385U	0.385	0.010	mg/kg
208-96-8	Acenaphthylene	0.385U	0.385	0.011	mg/kg
62-53-3	Aniline	0.385U	0.385	0.00746	mg/kg
120-12-7	Anthracene	0.385U	0.385	0.011	mg/kg
92-87-5	Benzidine	1.54U	1.54	0.052	mg/kg
56-55-3	Benzo(a)anthracene	0.385U	0.385	0.010	mg/kg
50-32-8	Benzo(a)pyrene	0.385U	0.385	0.010	mg/kg
205-99-2	Benzo(b)fluoranthene	0.385U	0.385	0.00713	mg/kg
191-24-2	Benzo(g,h,i)perylene	0.385U	0.385	0.010	mg/kg
207-08-9	Benzo(k)fluoranthene	0.385U	0.385	0.016	mg/kg
65-85-0	Benzoic acid	1.95U	1.95	0.179	mg/kg
100-51-6	Benzyl alcohol	0.385U	0.385	0.011	mg/kg
111-91-1	Bis(2-Chloroethoxy)methane	0.385U	0.385	0.013	mg/kg
111-44-4	Bis(2-Chloroethyl)ether	0.385U	0.385	0.012	mg/kg
108-60-1	Bis(2-Chloroisopropyl)ether	0.385U	0.385	0.015	mg/kg
117-81-7	Bis(2-Ethylhexyl)phthalate	0.385U	0.385	0.010	mg/kg
101-55-3	4-Bromophenyl phenyl ether	0.385U	0.385	0.00939	mg/kg
85-68-7	Butyl benzyl phthalate	0.385U	0.385	0.013	mg/kg
86-74-8	Carbazole	0.385U	0.385	0.00994	mg/kg
218-01-9	Chrysene	0.385U	0.385	0.00900	mg/kg
84-74-2	Di-n-butyl phthalate	0.385U	0.385	0.029	mg/kg
117-84-0	Di-n-octyl phthalate	0.385U	0.385	0.00838	mg/kg
53-70-3	Dibenz(a,h)anthracene	0.385U	0.385	0.00973	mg/kg
132-64-9	Dibenzofuran	0.385U	0.385	0.014	mg/kg
84-66-2	Diethyl phthalate	0.385U	0.385	0.017	mg/kg
131-11-3	Dimethyl phthalate	0.385U	0.385	0.013	mg/kg
105-67-9	2,4-Dimethylphenol	0.385U	0.385	0.026	mg/kg
206-44-0	Fluoranthene	0.385U	0.385	0.011	mg/kg

GCAL ID	Client ID	Matrix	Collect Date/Time	Receive Date/Time
20610212106	B-15 (6-8)	Solid	10/19/2006 15:30	10/21/2006 11:30

## 8270C, SemiVolatiles

Prep Date	Prep Batch	Prep Method	Dilution	Analyzed	By	Analytical Batch
10/22/2006 12:00	335125	3550B	1	10/24/2006 15:53	JAR3	335326

CAS#	Parameter	Result	RDL	MDL	Units
86-73-7	Fluorene	0.385U	0.385	0.00989	mg/kg
118-74-1	Hexachlorobenzene	0.385U	0.385	0.012	mg/kg
87-68-3	Hexachlorobutadiene	0.385U	0.385	0.015	mg/kg
77-47-4	Hexachlorocyclopentadiene	0.385U	0.385	0.00835	mg/kg
67-72-1	Hexachloroethane	0.385U	0.385	0.016	mg/kg
193-39-5	Indeno(1,2,3-cd)pyrene	0.385U	0.385	0.016	mg/kg
78-59-1	Isophorone	0.385U	0.385	0.00980	mg/kg
91-20-3	Naphthalene	0.385U	0.385	0.011	mg/kg
100-01-6	4-Nitroaniline	1.95U	1.95	0.028	mg/kg
98-95-3	Nitrobenzene	0.385U	0.385	0.014	mg/kg
100-02-7	4-Nitrophenol	1.95U	1.95	0.051	mg/kg
87-86-5	Pentachlorophenol	1.95U	1.95	0.100	mg/kg
85-01-8	Phenanthrene	0.385U	0.385	0.013	mg/kg
108-95-2	Phenol	0.385U	0.385	0.013	mg/kg
129-00-0	Pyrene	0.385U	0.385	0.012	mg/kg
110-86-1	Pyridine	0.385U	0.385	0.023	mg/kg
1319-77-3MP	m,p-Cresol	0.385U	0.385	0.014	mg/kg
621-64-7	n-Nitrosodi-n-propylamine	0.385U	0.385	0.010	mg/kg
62-75-9	n-Nitrosodimethylamine	0.385U	0.385	0.050	mg/kg
86-30-6	n-Nitrosodiphenylamine	0.385U	0.385	0.011	mg/kg
95-48-7	o-Cresol	0.385U	0.385	0.016	mg/kg

CAS#	Surrogate	Conc. Spiked	Conc. Rec	Units	% Recovery	Rec Limits
4165-60-0	Nitrobenzene-d5	1.66	1.85	mg/kg	111	40 - 120
321-60-8	2-Fluorobiphenyl	1.66	1.93	mg/kg	116	37 - 124
1718-51-0	Terphenyl-d14	1.66	1.95	mg/kg	117	28 - 151
4165-62-2	Phenol-d5	3.32	3.26	mg/kg	98	40 - 114
367-12-4	2-Fluorophenol	3.32	3.06	mg/kg	92	38 - 119
118-79-6	2,4,6-Tribromophenol	3.32	3.29	mg/kg	99	25 - 115

RESULTS REPORTED ON A DRY WEIGHT BASIS

GCAL ID	Client ID	Matrix	Collect Date/Time	Receive Date/Time
20610212106	B-15 (6-8)	Solid	10/19/2006 15:30	10/21/2006 11:30

TM - Solid

Prep Date	Prep Batch	Prep Method	Dilution	Analyzed	By	Analytical Batch
			1	10/31/2006 13:25	RLY	335695

CAS#	Parameter	Result	RDL	MDL	Units
WET-037	Total Moisture	14.5	0.010	0.010	%

RESULTS REPORTED ON A DRY WEIGHT BASIS

GCAL ID	Client ID	Matrix	Collect Date/Time	Receive Date/Time
20610212107	B-16 (0-12)	Solid	10/19/2006 16:40	10/21/2006 11:30

8260B, Volatiles

Prep Date	Prep Batch	Prep Method	Dilution	Analyzed	By	Analytical Batch
			1	10/26/2006 17:54	VWM	335464

CAS#	Parameter	Result	RDL	MDL	Units
79-01-6	Trichloroethene	0.015U	0.015	0.000537	mg/kg

CAS#	Surrogate	Conc. Spiked	Conc. Rec	Units	% Recovery	Rec Limits
460-00-4	4-Bromofluorobenzene	.135	.109	mg/kg	81	62 - 127
1868-53-7	Dibromofluoromethane	.135	.14	mg/kg	104	65 - 130
2037-26-5	Toluene d8	.135	.145	mg/kg	107	71 - 132
17060-07-0	1,2-Dichloroethane-d4	.135	.137	mg/kg	101	62 - 125

RESULTS REPORTED ON A DRY WEIGHT BASIS

GCAL ID	Client ID	Matrix	Collect Date/Time	Receive Date/Time
20610212107	B-16 (0-12)	Solid	10/19/2006 16:40	10/21/2006 11:30

## 8270C, SemiVolatiles

Prep Date	Prep Batch	Prep Method	Dilution	Analyzed	By	Analytical Batch
10/22/2006 12:00	335125	3550B	10	10/24/2006 19:46	JAR3	335326

CAS#	Parameter	Result	RDL	MDL	Units
120-82-1	1,2,4-Trichlorobenzene	3.71U	3.71	0.119	mg/kg
95-50-1	1,2-Dichlorobenzene	3.71U	3.71	0.119	mg/kg
122-66-7	1,2Diphenylhydrazine/Azobenzen	3.71U	3.71	0.080	mg/kg
541-73-1	1,3-Dichlorobenzene	3.71U	3.71	0.118	mg/kg
106-46-7	1,4-Dichlorobenzene	3.71U	3.71	0.102	mg/kg
95-95-4	2,4,5-Trichlorophenol	3.71U	3.71	0.075	mg/kg
88-06-2	2,4,6-Trichlorophenol	3.71U	3.71	0.167	mg/kg
120-83-2	2,4-Dichlorophenol	3.71U	3.71	0.097	mg/kg
51-28-5	2,4-Dinitrophenol	18.8U	18.8	0.635	mg/kg
121-14-2	2,4-Dinitrotoluene	3.71U	3.71	0.167	mg/kg
606-20-2	2,6-Dinitrotoluene	3.71U	3.71	0.090	mg/kg
91-58-7	2-Chloronaphthalene	3.71U	3.71	0.100	mg/kg
95-57-8	2-Chlorophenol	3.71U	3.71	0.059	mg/kg
91-57-6	2-Methylnaphthalene	3.71U	3.71	0.105	mg/kg
88-74-4	2-Nitroaniline	18.8U	18.8	0.243	mg/kg
88-75-5	2-Nitrophenol	3.71U	3.71	0.148	mg/kg
91-94-1	3,3'-Dichlorobenzidine	7.41U	7.41	0.466	mg/kg
99-09-2	3-Nitroaniline	18.8U	18.8	0.102	mg/kg
534-52-1	4,6-Dinitro-2-methylphenol	18.8U	18.8	0.194	mg/kg
59-50-7	4-Chloro-3-methylphenol	3.71U	3.71	0.149	mg/kg
106-47-8	4-Chloroaniline	3.71U	3.71	0.327	mg/kg
7005-72-3	4-Chlorophenyl phenyl ether	3.71U	3.71	0.099	mg/kg
83-32-9	Acenaphthene	3.71U	3.71	0.097	mg/kg
208-96-8	Acenaphthylene	3.71U	3.71	0.110	mg/kg
62-53-3	Aniline	3.71U	3.71	0.072	mg/kg
120-12-7	Anthracene	3.71U	3.71	0.106	mg/kg
92-87-5	Benzidine	14.8U	14.8	0.500	mg/kg
56-55-3	Benzo(a)anthracene	3.71U	3.71	0.099	mg/kg
<b>50-32-8</b>	<b>Benzo(a)pyrene</b>	<b>0.225J</b>	<b>3.71</b>	<b>0.098</b>	<b>mg/kg</b>
<b>205-99-2</b>	<b>Benzo(b)fluoranthene</b>	<b>0.268J</b>	<b>3.71</b>	<b>0.069</b>	<b>mg/kg</b>
191-24-2	Benzo(g,h,i)perylene	3.71U	3.71	0.098	mg/kg
<b>207-08-9</b>	<b>Benzo(k)fluoranthene</b>	<b>0.171J</b>	<b>3.71</b>	<b>0.152</b>	<b>mg/kg</b>
65-85-0	Benzoic acid	18.8U	18.8	1.73	mg/kg
100-51-6	Benzyl alcohol	3.71U	3.71	0.110	mg/kg
111-91-1	Bis(2-Chloroethoxy)methane	3.71U	3.71	0.128	mg/kg
111-44-4	Bis(2-Chloroethyl)ether	3.71U	3.71	0.116	mg/kg
108-60-1	Bis(2-Chloroisopropyl)ether	3.71U	3.71	0.144	mg/kg
117-81-7	Bis(2-Ethylhexyl)phthalate	3.71U	3.71	0.100	mg/kg
101-55-3	4-Bromophenyl phenyl ether	3.71U	3.71	0.090	mg/kg
85-68-7	Butyl benzyl phthalate	3.71U	3.71	0.121	mg/kg
86-74-8	Carbazole	3.71U	3.71	0.096	mg/kg
<b>218-01-9</b>	<b>Chrysene</b>	<b>0.293J</b>	<b>3.71</b>	<b>0.087</b>	<b>mg/kg</b>
84-74-2	Di-n-butyl phthalate	3.71U	3.71	0.278	mg/kg
117-84-0	Di-n-octyl phthalate	3.71U	3.71	0.081	mg/kg
53-70-3	Dibenz(a,h)anthracene	3.71U	3.71	0.094	mg/kg
132-64-9	Dibenzofuran	3.71U	3.71	0.138	mg/kg
84-66-2	Diethyl phthalate	3.71U	3.71	0.165	mg/kg
131-11-3	Dimethyl phthalate	3.71U	3.71	0.122	mg/kg
105-67-9	2,4-Dimethylphenol	3.71U	3.71	0.252	mg/kg
<b>206-44-0</b>	<b>Fluoranthene</b>	<b>0.755J</b>	<b>3.71</b>	<b>0.109</b>	<b>mg/kg</b>

GCAL ID	Client ID	Matrix	Collect Date/Time	Receive Date/Time
20610212107	B-16 (0-12)	Solid	10/19/2006 16:40	10/21/2006 11:30

## 8270C, SemiVolatiles

Prep Date	Prep Batch	Prep Method	Dilution	Analyzed	By	Analytical Batch
10/22/2006 12:00	335125	3550B	10	10/24/2006 19:46	JAR3	335326

CAS#	Parameter	Result	RDL	MDL	Units
86-73-7	Fluorene	3.71U	3.71	0.095	mg/kg
118-74-1	Hexachlorobenzene	3.71U	3.71	0.119	mg/kg
87-68-3	Hexachlorobutadiene	3.71U	3.71	0.142	mg/kg
77-47-4	Hexachlorocyclopentadiene	3.71U	3.71	0.080	mg/kg
67-72-1	Hexachloroethane	3.71U	3.71	0.155	mg/kg
<b>193-39-5</b>	<b>Indeno(1,2,3-cd)pyrene</b>	<b>0.376J</b>	<b>3.71</b>	<b>0.158</b>	<b>mg/kg</b>
78-59-1	Isophorone	3.71U	3.71	0.094	mg/kg
91-20-3	Naphthalene	3.71U	3.71	0.109	mg/kg
100-01-6	4-Nitroaniline	18.8U	18.8	0.268	mg/kg
98-95-3	Nitrobenzene	3.71U	3.71	0.139	mg/kg
100-02-7	4-Nitrophenol	18.8U	18.8	0.487	mg/kg
87-86-5	Pentachlorophenol	18.8U	18.8	0.966	mg/kg
<b>85-01-8</b>	<b>Phenanthrene</b>	<b>0.480J</b>	<b>3.71</b>	<b>0.121</b>	<b>mg/kg</b>
108-95-2	Phenol	3.71U	3.71	0.121	mg/kg
<b>129-00-0</b>	<b>Pyrene</b>	<b>0.345J</b>	<b>3.71</b>	<b>0.116</b>	<b>mg/kg</b>
110-86-1	Pyridine	3.71U	3.71	0.223	mg/kg
1319-77-3MP	m,p-Cresol	3.71U	3.71	0.138	mg/kg
621-64-7	n-Nitrosodi-n-propylamine	3.71U	3.71	0.100	mg/kg
62-75-9	n-Nitrosodimethylamine	3.71U	3.71	0.484	mg/kg
86-30-6	n-Nitrosodiphenylamine	3.71U	3.71	0.111	mg/kg
95-48-7	o-Cresol	3.71U	3.71	0.151	mg/kg

CAS#	Surrogate	Conc. Spiked	Conc. Rec	Units	% Recovery	Rec Limits
4165-60-0	Nitrobenzene-d5	1.67	DO	mg/kg	0*	40 - 120
321-60-8	2-Fluorobiphenyl	1.67	DO	mg/kg	0*	37 - 124
1718-51-0	Terphenyl-d14	1.67	DO	mg/kg	0*	28 - 151
4165-62-2	Phenol-d5	3.33	DO	mg/kg	0*	40 - 114
367-12-4	2-Fluorophenol	3.33	DO	mg/kg	0*	38 - 119
118-79-6	2,4,6-Tribromophenol	3.33	DO	mg/kg	0*	25 - 115

RESULTS REPORTED ON A DRY WEIGHT BASIS

GCAL ID	Client ID	Matrix	Collect Date/Time	Receive Date/Time
20610212107	B-16 (0-12)	Solid	10/19/2006 16:40	10/21/2006 11:30

TM - Solid

Prep Date	Prep Batch	Prep Method	Dilution	Analyzed	By	Analytical Batch
			1	10/31/2006 13:25	RLY	335695

CAS#	Parameter	Result	RDL	MDL	Units
WET-037	Total Moisture	11.0	0.010	0.010	%

RESULTS REPORTED ON A DRY WEIGHT BASIS

GCAL ID	Client ID	Matrix	Collect Date/Time	Receive Date/Time
20610212108	B-16 (6-8)	Solid	10/19/2006 17:00	10/21/2006 11:30

8260B, Volatiles

Prep Date	Prep Batch	Prep Method	Dilution	Analyzed	By	Analytical Batch
			1	10/26/2006 18:15	VWM	335464

CAS#	Parameter	Result	RDL	MDL	Units
79-01-6	Trichloroethene	0.015U	0.015	0.000525	mg/kg

CAS#	Surrogate	Conc. Spiked	Conc. Rec	Units	% Recovery	Rec Limits
460-00-4	4-Bromofluorobenzene	.14	.122	mg/kg	87	62 - 127
1868-53-7	Dibromofluoromethane	.14	.144	mg/kg	103	65 - 130
2037-26-5	Toluene d8	.14	.139	mg/kg	100	71 - 132
17060-07-0	1,2-Dichloroethane-d4	.14	.145	mg/kg	104	62 - 125

RESULTS REPORTED ON A DRY WEIGHT BASIS

GCAL ID	Client ID	Matrix	Collect Date/Time	Receive Date/Time
20610212108	B-16 (6-8)	Solid	10/19/2006 17:00	10/21/2006 11:30

## 8270C, SemiVolatiles

Prep Date	Prep Batch	Prep Method	Dilution	Analyzed	By	Analytical Batch
10/22/2006 12:00	335125	3550B	1	10/24/2006 16:24	JAR3	335326

CAS#	Parameter	Result	RDL	MDL	Units
120-82-1	1,2,4-Trichlorobenzene	0.345U	0.345	0.011	mg/kg
95-50-1	1,2-Dichlorobenzene	0.345U	0.345	0.011	mg/kg
122-66-7	1,2Diphenylhydrazine/Azobenzen	0.345U	0.345	0.00748	mg/kg
541-73-1	1,3-Dichlorobenzene	0.345U	0.345	0.011	mg/kg
106-46-7	1,4-Dichlorobenzene	0.345U	0.345	0.00950	mg/kg
95-95-4	2,4,5-Trichlorophenol	0.345U	0.345	0.00702	mg/kg
88-06-2	2,4,6-Trichlorophenol	0.345U	0.345	0.015	mg/kg
120-83-2	2,4-Dichlorophenol	0.345U	0.345	0.00900	mg/kg
51-28-5	2,4-Dinitrophenol	1.75U	1.75	0.059	mg/kg
121-14-2	2,4-Dinitrotoluene	0.345U	0.345	0.016	mg/kg
606-20-2	2,6-Dinitrotoluene	0.345U	0.345	0.00836	mg/kg
91-58-7	2-Chloronaphthalene	0.345U	0.345	0.00932	mg/kg
95-57-8	2-Chlorophenol	0.345U	0.345	0.00552	mg/kg
91-57-6	2-Methylnaphthalene	0.345U	0.345	0.00977	mg/kg
88-74-4	2-Nitroaniline	1.75U	1.75	0.023	mg/kg
88-75-5	2-Nitrophenol	0.345U	0.345	0.014	mg/kg
91-94-1	3,3'-Dichlorobenzidine	0.690U	0.690	0.043	mg/kg
99-09-2	3-Nitroaniline	1.75U	1.75	0.00951	mg/kg
534-52-1	4,6-Dinitro-2-methylphenol	1.75U	1.75	0.018	mg/kg
59-50-7	4-Chloro-3-methylphenol	0.345U	0.345	0.014	mg/kg
106-47-8	4-Chloroaniline	0.345U	0.345	0.030	mg/kg
7005-72-3	4-Chlorophenyl phenyl ether	0.345U	0.345	0.00918	mg/kg
83-32-9	Acenaphthene	0.345U	0.345	0.00899	mg/kg
208-96-8	Acenaphthylene	0.345U	0.345	0.010	mg/kg
62-53-3	Aniline	0.345U	0.345	0.00669	mg/kg
120-12-7	Anthracene	0.345U	0.345	0.00988	mg/kg
92-87-5	Benzidine	1.38U	1.38	0.047	mg/kg
56-55-3	Benzo(a)anthracene	0.345U	0.345	0.00920	mg/kg
50-32-8	Benzo(a)pyrene	0.345U	0.345	0.00914	mg/kg
205-99-2	Benzo(b)fluoranthene	0.345U	0.345	0.00639	mg/kg
191-24-2	Benzo(g,h,i)perylene	0.345U	0.345	0.00914	mg/kg
207-08-9	Benzo(k)fluoranthene	0.345U	0.345	0.014	mg/kg
65-85-0	Benzoic acid	1.75U	1.75	0.161	mg/kg
100-51-6	Benzyl alcohol	0.345U	0.345	0.010	mg/kg
111-91-1	Bis(2-Chloroethoxy)methane	0.345U	0.345	0.012	mg/kg
111-44-4	Bis(2-Chloroethyl)ether	0.345U	0.345	0.011	mg/kg
108-60-1	Bis(2-Chloroisopropyl)ether	0.345U	0.345	0.013	mg/kg
117-81-7	Bis(2-Ethylhexyl)phthalate	0.345U	0.345	0.00930	mg/kg
101-55-3	4-Bromophenyl phenyl ether	0.345U	0.345	0.00842	mg/kg
85-68-7	Butyl benzyl phthalate	0.345U	0.345	0.011	mg/kg
86-74-8	Carbazole	0.345U	0.345	0.00891	mg/kg
218-01-9	Chrysene	0.345U	0.345	0.00807	mg/kg
84-74-2	Di-n-butyl phthalate	0.345U	0.345	0.026	mg/kg
117-84-0	Di-n-octyl phthalate	0.345U	0.345	0.00751	mg/kg
53-70-3	Dibenz(a,h)anthracene	0.345U	0.345	0.00872	mg/kg
132-64-9	Dibenzofuran	0.345U	0.345	0.013	mg/kg
84-66-2	Diethyl phthalate	0.345U	0.345	0.015	mg/kg
131-11-3	Dimethyl phthalate	0.345U	0.345	0.011	mg/kg
105-67-9	2,4-Dimethylphenol	0.345U	0.345	0.023	mg/kg
206-44-0	Fluoranthene	0.345U	0.345	0.010	mg/kg

GCAL ID	Client ID	Matrix	Collect Date/Time	Receive Date/Time
20610212108	B-16 (6-8)	Solid	10/19/2006 17:00	10/21/2006 11:30

## 8270C, SemiVolatiles

Prep Date	Prep Batch	Prep Method	Dilution	Analyzed	By	Analytical Batch
10/22/2006 12:00	335125	3550B	1	10/24/2006 16:24	JAR3	335326

CAS#	Parameter	Result	RDL	MDL	Units
86-73-7	Fluorene	0.345U	0.345	0.00887	mg/kg
118-74-1	Hexachlorobenzene	0.345U	0.345	0.011	mg/kg
87-68-3	Hexachlorobutadiene	0.345U	0.345	0.013	mg/kg
77-47-4	Hexachlorocyclopentadiene	0.345U	0.345	0.00748	mg/kg
67-72-1	Hexachloroethane	0.345U	0.345	0.014	mg/kg
193-39-5	Indeno(1,2,3-cd)pyrene	0.345U	0.345	0.015	mg/kg
78-59-1	Isophorone	0.345U	0.345	0.00879	mg/kg
91-20-3	Naphthalene	0.345U	0.345	0.010	mg/kg
100-01-6	4-Nitroaniline	1.75U	1.75	0.025	mg/kg
98-95-3	Nitrobenzene	0.345U	0.345	0.013	mg/kg
100-02-7	4-Nitrophenol	1.75U	1.75	0.045	mg/kg
87-86-5	Pentachlorophenol	1.75U	1.75	0.090	mg/kg
85-01-8	Phenanthrene	0.345U	0.345	0.011	mg/kg
108-95-2	Phenol	0.345U	0.345	0.011	mg/kg
129-00-0	Pyrene	0.345U	0.345	0.011	mg/kg
110-86-1	Pyridine	0.345U	0.345	0.021	mg/kg
1319-77-3MP	m,p-Cresol	0.345U	0.345	0.013	mg/kg
621-64-7	n-Nitrosodi-n-propylamine	0.345U	0.345	0.00933	mg/kg
62-75-9	n-Nitrosodimethylamine	0.345U	0.345	0.045	mg/kg
86-30-6	n-Nitrosodiphenylamine	0.345U	0.345	0.010	mg/kg
95-48-7	o-Cresol	0.345U	0.345	0.014	mg/kg

CAS#	Surrogate	Conc. Spiked	Conc. Rec	Units	% Recovery	Rec Limits
4165-60-0	Nitrobenzene-d5	1.64	1.37	mg/kg	84	40 - 120
321-60-8	2-Fluorobiphenyl	1.64	1.42	mg/kg	87	37 - 124
1718-51-0	Terphenyl-d14	1.64	1.34	mg/kg	82	28 - 151
4165-62-2	Phenol-d5	3.28	2.47	mg/kg	75	40 - 114
367-12-4	2-Fluorophenol	3.28	2.31	mg/kg	70	38 - 119
118-79-6	2,4,6-Tribromophenol	3.28	2.23	mg/kg	68	25 - 115

RESULTS REPORTED ON A DRY WEIGHT BASIS

GCAL ID	Client ID	Matrix	Collect Date/Time	Receive Date/Time
20610212108	B-16 (6-8)	Solid	10/19/2006 17:00	10/21/2006 11:30

TM - Solid

Prep Date	Prep Batch	Prep Method	Dilution	Analyzed	By	Analytical Batch
			1	10/31/2006 13:25	RLY	335695

CAS#	Parameter	Result	RDL	MDL	Units
WET-037	Total Moisture	5.87	0.010	0.010	%

RESULTS REPORTED ON A DRY WEIGHT BASIS

## GC/MS Volatiles Quality Control Summary

Analytical Batch 335464 Prep Batch N/A		Client ID MB335464 GCAL ID 422410 Sample Type Method Blank Analytical Date 10/26/2006 15:11 Matrix Solid		LCS335464 422411 LCS 10/26/2006 13:26 Solid			LCSD335464 422412 LCSD 10/26/2006 14:29 Solid						
8260B, Volatiles				Units Result	mg/kg RDL	Spike Added	Result	% R	Control Limits % R	Result	% R	RPD	RPD Limit
79-01-6	Trichloroethene	0.00500U	0.00500	0.025	0.027	108	78 - 120	0.029	116	7	24		
<b>Surrogate</b>													
460-00-4	4-Bromofluorobenzene	41.4	83	50	42.4	85	62 - 127	42.7	85				
1868-53-7	Dibromofluoromethane	45.5	91	50	45.3	91	65 - 130	46.8	94				
2037-26-5	Toluene d8	48	96	50	49.4	99	71 - 132	49.2	98				
17060-07-0	1,2-Dichloroethane-d4	42.2	84	50	41.5	83	62 - 125	43.2	86				

Analytical Batch 335486 Prep Batch N/A		Client ID MB335486 GCAL ID 422522 Sample Type Method Blank Analytical Date 10/26/2006 20:55 Matrix Solid		LCS335486 422523 LCS 10/26/2006 20:04 Solid			LCSD335486 422524 LCSD 10/26/2006 20:30 Solid						
8260B, Volatiles				Units Result	mg/kg RDL	Spike Added	Result	% R	Control Limits % R	Result	% R	RPD	RPD Limit
110-75-8	2-Chloroethylvinyl ether	0.1051	0.105	1.25	1.42	114	60 - 135	1.44	115	1	30		
79-01-6	Trichloroethene	0.008851	0.00885	1.25	1.20	96	78 - 120	1.20	96	0	24		
<b>Surrogate</b>													
460-00-4	4-Bromofluorobenzene	2720	109	2500	2880	115	62 - 127	2840	114				
1868-53-7	Dibromofluoromethane	2820	113	2500	2720	109	65 - 130	2740	110				
2037-26-5	Toluene d8	2780	111	2500	2700	108	71 - 132	2690	108				
17060-07-0	1,2-Dichloroethane-d4	2660	106	2500	2610	104	62 - 125	2700	108				

## GC/MS Semi-Volatiles Quality Control Summary

Analytical Batch 335326 Prep Batch 335125 Prep Method 3550B		Client ID MB335125 GCAL ID 420883 Sample Type Method Blank Prep Date 10/22/2006 12:00 Analytical Date 10/24/2006 17:10 Matrix Solid		LCS335125 420884 LCS 10/22/2006 12:00 10/24/2006 14:05 Solid			LCSD335125 420885 LCSD 10/22/2006 12:00 10/24/2006 14:20 Solid				
8270C, SemiVolatiles		Units	mg/kg	Spike	Result	% R	Control	Result	% R	RPD	RPD
		Result	RDL	Added			Limits % R				Limit
208-96-8	Acenaphthylene	0.330U	0.330	3.33	2.64	79	57 - 105	2.72	82	3	18
120-12-7	Anthracene	0.330U	0.330	3.33	2.60	78	60 - 108	2.61	78	0.4	19
56-55-3	Benzo(a)anthracene	0.330U	0.330	3.33	2.64	79	60 - 107	2.63	79	0.4	19
92-87-5	Benzenzidine	1.32U	1.32	3.33	0.608	18	8 - 78	0.510	15	18	50
205-99-2	Benzo(b)fluoranthene	0.330U	0.330	3.33	2.39	72	56 - 110	2.49	75	4	24
207-08-9	Benzo(k)fluoranthene	0.330U	0.330	3.33	2.90	87	55 - 113	3.04	91	5	31
191-24-2	Benzo(g,h,i)perylene	0.330U	0.330	3.33	2.57	77	46 - 128	2.44	73	5	19
50-32-8	Benzo(a)pyrene	0.330U	0.330	3.33	2.70	81	62 - 110	2.74	82	1	16
65-85-0	Benzoic acid	1.67U	1.67	3.33	1.74	52	10 - 130	1.59	48	9	40
85-68-7	Butyl benzyl phthalate	0.330U	0.330	3.33	2.63	79	63 - 121	2.76	83	5	21
111-91-1	Bis(2-Chloroethoxy)methane	0.330U	0.330	3.33	2.30	69	53 - 109	2.47	74	7	20
111-44-4	Bis(2-Chloroethyl)ether	0.330U	0.330	3.33	2.21	66	39 - 114	2.37	71	7	24
108-60-1	Bis(2-Chloroisopropyl)ether	0.330U	0.330	3.33	2.00	60	45 - 113	2.10	63	5	26
117-81-7	Bis(2-Ethylhexyl)phthalate	0.330U	0.330	3.33	2.67	80	56 - 127	2.79	84	4	21
101-55-3	4-Bromophenyl phenyl ether	0.330U	0.330	3.33	2.68	80	59 - 118	2.77	83	3	22
86-74-8	Carbazole	0.330U	0.330	3.33	2.58	77	50 - 96	2.46	74	5	17
7005-72-3	4-Chlorophenyl phenyl ether	0.330U	0.330	3.33	2.28	68	54 - 112	2.34	70	3	19
218-01-9	Chrysene	0.330U	0.330	3.27	2.68	82	61 - 111	2.64	81	2	19
53-70-3	Dibenz(a,h)anthracene	0.114J	0.330	3.33	2.30	69	50 - 135	2.20	66	4	23
132-64-9	Dibenzofuran	0.330U	0.330	3.33	2.22	67	55 - 110	2.24	67	0.9	17
95-50-1	1,2-Dichlorobenzene	0.330U	0.330	3.33	2.13	64	47 - 109	2.22	67	4	20
541-73-1	1,3-Dichlorobenzene	0.330U	0.330	3.33	2.10	63	44 - 108	2.24	67	6	22
91-94-1	3,3'-Dichlorobenzidine	0.660U	0.660	3.33	2.15	65	24 - 127	1.95	59	10	35
120-83-2	2,4-Dichlorophenol	0.330U	0.330	3.33	2.21	66	53 - 111	2.36	71	7	21
84-66-2	Diethyl phthalate	0.330U	0.330	3.33	2.13	64	52 - 114	2.15	65	0.9	20
105-67-9	2,4-Dimethylphenol	0.330U	0.330	3.33	2.19	66	51 - 108	2.33	70	6	22
131-11-3	Dimethyl phthalate	0.330U	0.330	3.33	2.29	69	56 - 111	2.32	70	1	17
117-84-0	Di-n-octyl phthalate	0.330U	0.330	3.33	2.82	85	55 - 121	2.76	83	2	18
51-28-5	2,4-Dinitrophenol	1.67U	1.67	3.33	1.84	55	27 - 121	1.60	48	14	49
606-20-2	2,6-Dinitrotoluene	0.330U	0.330	3.33	2.33	70	55 - 117	2.36	71	1	19
206-44-0	Fluoranthene	0.330U	0.330	3.33	2.57	77	54 - 108	2.43	73	6	20
86-73-7	Fluorene	0.330U	0.330	3.33	2.35	71	54 - 106	2.37	71	0.8	16

## GC/MS Semi-Volatiles Quality Control Summary

Analytical Batch 335326 Prep Batch 335125 Prep Method 3550B		Client ID MB335125 GCAL ID 420883 Sample Type Method Blank Prep Date 10/22/2006 12:00 Analytical Date 10/24/2006 17:10 Matrix Solid		LCS335125 420884 LCS 10/22/2006 12:00 10/24/2006 14:05 Solid			LCS335125 420885 LCS 10/22/2006 12:00 10/24/2006 14:20 Solid				
8270C, SemiVolatiles		Units	mg/kg	Spike	Result	% R	Control	Result	% R	RPD	RPD
		Result	RDL	Added			Limits % R				Limit
118-74-1	Hexachlorobenzene	0.330U	0.330	3.33	2.59	78	50 - 121	2.65	80	2	19
87-68-3	Hexachlorobutadiene	0.330U	0.330	3.33	2.24	67	22 - 134	2.51	75	11	20
77-47-4	Hexachlorocyclopentadiene	0.330U	0.330	3.33	2.21	66	48 - 116	2.56	77	15	27
67-72-1	Hexachloroethane	0.330U	0.330	3.33	2.12	64	43 - 111	2.22	67	5	21
78-59-1	Isophorone	0.330U	0.330	3.33	2.21	66	55 - 112	2.42	73	9	26
193-39-5	Indeno(1,2,3-cd)pyrene	0.330U	0.330	3.33	2.67	80	43 - 132	2.28	68	16	33
91-57-6	2-Methylnaphthalene	0.330U	0.330	3.33	2.14	64	53 - 110	2.26	68	5	18
95-48-7	o-Cresol	0.330U	0.330	3.33	2.16	65	50 - 108	2.26	68	5	25
91-20-3	Naphthalene	0.330U	0.330	3.33	2.30	69	53 - 107	2.44	73	6	18
98-95-3	Nitrobenzene	0.330U	0.330	3.33	2.23	67	53 - 112	2.39	72	7	23
88-75-5	2-Nitrophenol	0.330U	0.330	3.33	2.35	71	58 - 110	2.55	77	8	20
62-75-9	n-Nitrosodimethylamine	0.330U	0.330	3.33	2.10	63	31 - 130	2.57	77	20	20
86-30-6	n-Nitrosodiphenylamine	0.330U	0.330	3.27	2.59	79	58 - 123	2.62	80	1	19
85-01-8	Phenanthrene	0.330U	0.330	3.33	2.51	75	59 - 107	2.47	74	2	18
95-95-4	2,4,5-Trichlorophenol	0.330U	0.330	3.33	2.34	70	58 - 111	2.36	71	0.9	19
88-06-2	2,4,6-Trichlorophenol	0.330U	0.330	3.33	2.31	69	60 - 110	2.43	73	5	21
100-51-6	Benzyl alcohol	0.330U	0.330	3.33	2.22	67	48 - 116	2.29	69	3	37
62-53-3	Aniline	0.330U	0.330	3.33	2.75	83	4 - 126	2.89	87	5	29
110-86-1	Pyridine	0.330U	0.330	3.33	1.89	57	11 - 92	2.49	75	27	29
99-09-2	3-Nitroaniline	1.67U	1.67	3.33	1.76	53	9 - 106	1.59	48	10	46
100-01-6	4-Nitroaniline	1.67U	1.67	3.37	2.07	61	24 - 99	1.87	56	10	25
84-74-2	Di-n-butyl phthalate	0.330U	0.330	3.33	2.50	75	60 - 115	2.44	73	2	19
122-66-7	1,2Diphenylhydrazine/Azobenzen	0.330U	0.330	3.33	2.69	81	60 - 120	2.79	84	4	50
88-74-4	2-Nitroaniline	1.67U	1.67	3.33	2.54	76	38 - 107	2.58	77	2	19
91-58-7	2-Chloronaphthalene	0.330U	0.330	3.33	2.35	71	57 - 112	2.39	72	2	19
106-47-8	4-Chloroaniline	0.330U	0.330	3.33	1.63	49	3 - 101	1.61	48	1	51
1319-77-3MP	m,p-Cresol	0.330U	0.330	3.33	2.12	64	50 - 110	2.21	66	4	23
534-52-1	4,6-Dinitro-2-methylphenol	1.67U	1.67	3.33	2.43	73	49 - 115	2.30	69	5	31
108-95-2	Phenol	0.330U	0.330	3.33	2.25	68	34 - 116	2.33	70	3	25
95-57-8	2-Chlorophenol	0.330U	0.330	3.33	2.22	67	44 - 113	2.34	70	5	26
106-46-7	1,4-Dichlorobenzene	0.330U	0.330	3.33	2.06	62	40 - 114	2.20	66	7	23
621-64-7	n-Nitrosodi-n-propylamine	0.330U	0.330	3.33	2.24	67	45 - 122	2.31	69	3	38

## GC/MS Semi-Volatiles Quality Control Summary

Analytical Batch 335326 Prep Batch 335125 Prep Method 3550B		Client ID MB335125 GCAL ID 420883 Sample Type Method Blank Prep Date 10/22/2006 12:00 Analytical Date 10/24/2006 17:10 Matrix Solid		LCS335125 420884 LCS 10/22/2006 12:00 10/24/2006 14:05 Solid			LCS335125 420885 LCS 10/22/2006 12:00 10/24/2006 14:20 Solid				
8270C, SemiVolatiles		Units	mg/kg	Spike	Result	% R	Control	Result	% R	RPD	RPD
		Result	RDL	Added			Limits % R				Limit
120-82-1	1,2,4-Trichlorobenzene	0.330U	0.330	3.33	2.29	69	46 - 115	2.50	75	9	23
59-50-7	4-Chloro-3-methylphenol	0.330U	0.330	3.33	2.08	62	48 - 112	2.20	66	6	24
83-32-9	Acenaphthene	0.330U	0.330	3.33	2.42	73	41 - 120	2.46	74	2	19
100-02-7	4-Nitrophenol	1.67U	1.67	3.33	2.09	63	38 - 125	1.92	58	8	29
121-14-2	2,4-Dinitrotoluene	0.330U	0.330	3.33	2.22	67	44 - 121	2.18	65	2	23
87-86-5	Pentachlorophenol	1.67U	1.67	3.33	2.40	72	23 - 142	2.46	74	2	26
129-00-0	Pyrene	0.330U	0.330	3.33	2.60	78	39 - 135	2.78	83	7	26
<b>Surrogate</b>											
4165-60-0	Nitrobenzene-d5	1370	82	1670	1270	76	40 - 120	1350	81		
321-60-8	2-Fluorobiphenyl	1480	89	1670	1370	82	37 - 124	1420	85		
1718-51-0	Terphenyl-d14	825	50	1670	1900	114	28 - 151	2010	121		
4165-62-2	Phenol-d5	2560	77	3330	2430	73	40 - 114	2450	74		
367-12-4	2-Fluorophenol	2300	69	3330	2200	66	38 - 119	2320	70		
118-79-6	2,4,6-Tribromophenol	2200	66	3330	2480	74	25 - 115	2440	73		

Analytical Batch 335326 Prep Batch 335125 Prep Method 3550B		Client ID B-16 (6-8) GCAL ID 20610212108 Sample Type SAMPLE Prep Date 10/22/2006 12:00 Analytical Date 10/24/2006 16:24 Matrix Solid		420870MS 420886 MS 10/22/2006 12:00 10/24/2006 16:39 Solid			420870MSD 420887 MSD 10/22/2006 12:00 10/24/2006 16:55 Solid				
8270C, SemiVolatiles		Units	mg/kg	Spike	Result	% R	Control	Result	% R	RPD	RPD
		Result	RDL	Added			Limits % R				Limit
208-96-8	Acenaphthylene	0.00	0.325	3.30	2.82	85	57 - 105	2.72	82	4	18
120-12-7	Anthracene	0.00	0.325	3.30	2.70	82	60 - 108	2.53	76	7	19
56-55-3	Benzo(a)anthracene	0.00	0.325	3.30	2.76	84	60 - 107	2.57	77	7	19
92-87-5	Benzidine	0.00	1.30	3.30	1.26	38	8 - 78	0.729	22	53*	50
205-99-2	Benzo(b)fluoranthene	0.00	0.325	3.30	2.35	71	56 - 110	2.37	71	0.8	24
207-08-9	Benzo(k)fluoranthene	0.00	0.325	3.30	2.56	78	55 - 113	2.30	69	11	31
191-24-2	Benzo(g,h,i)perylene	0.00	0.325	3.30	2.21	67	46 - 128	2.02	61	9	19
50-32-8	Benzo(a)pyrene	0.00	0.325	3.30	2.77	84	62 - 110	2.58	78	7	16

## GC/MS Semi-Volatiles Quality Control Summary

Analytical Batch 335326 Prep Batch 335125 Prep Method 3550B		Client ID GCAL ID 20610212108 Sample Type SAMPLE Prep Date 10/22/2006 12:00 Analytical Date 10/24/2006 16:24 Matrix Solid		420870MS 420886 MS 10/22/2006 12:00 10/24/2006 16:39 Solid			420870MSD 420887 MSD 10/22/2006 12:00 10/24/2006 16:55 Solid				
8270C, SemiVolatiles		Units	mg/kg	Spike	Result	% R	Control	Result	% R	RPD	RPD
		Result	RDL	Added			Limits % R				Limit
65-85-0	Benzoic acid	0.00	1.64	3.30	0.465	14	10 - 130	1.01	30	74*	40
85-68-7	Butyl benzyl phthalate	0.00	0.325	3.30	2.35	71	63 - 121	2.19	66	7	21
111-91-1	Bis(2-Chloroethoxy)methane	0.00	0.325	3.30	2.56	78	53 - 109	2.44	73	5	20
111-44-4	Bis(2-Chloroethyl)ether	0.00	0.325	3.30	2.27	69	39 - 114	2.12	64	7	24
108-60-1	Bis(2-Chloroisopropyl)ether	0.00	0.325	3.30	2.12	64	45 - 113	2.00	60	6	26
117-81-7	Bis(2-Ethylhexyl)phthalate	0.00	0.325	3.30	2.63	80	56 - 127	2.43	73	8	21
101-55-3	4-Bromophenyl phenyl ether	0.00	0.325	3.30	2.64	80	59 - 118	2.40	72	10	22
86-74-8	Carbazole	0.00	0.325	3.30	2.81	85	50 - 96	2.65	80	6	17
7005-72-3	4-Chlorophenyl phenyl ether	0.00	0.325	3.30	2.40	73	54 - 112	2.34	70	3	19
218-01-9	Chrysene	0.00	0.325	3.23	2.76	85	61 - 111	2.50	77	10	19
53-70-3	Dibenz(a,h)anthracene	0.00	0.325	3.30	2.32	70	50 - 135	2.10	63	10	23
132-64-9	Dibenzofuran	0.00	0.325	3.30	2.36	72	55 - 110	2.24	67	5	17
95-50-1	1,2-Dichlorobenzene	0.00	0.325	3.30	2.10	64	47 - 109	1.98	60	6	20
541-73-1	1,3-Dichlorobenzene	0.00	0.325	3.30	2.11	64	44 - 108	1.96	59	7	22
91-94-1	3,3'-Dichlorobenzidine	0.00	0.649	3.30	2.95	89	24 - 127	2.61	79	12	35
120-83-2	2,4-Dichlorophenol	0.00	0.325	3.30	2.28	69	53 - 111	2.21	67	3	21
84-66-2	Diethyl phthalate	0.00	0.325	3.30	2.41	73	52 - 114	2.36	71	2	20
105-67-9	2,4-Dimethylphenol	0.00	0.325	3.30	2.37	72	51 - 108	2.22	67	7	22
131-11-3	Dimethyl phthalate	0.00	0.325	3.30	2.55	77	56 - 111	2.50	75	2	17
117-84-0	Di-n-octyl phthalate	0.00	0.325	3.30	3.28	99	55 - 121	2.95	89	11	18
51-28-5	2,4-Dinitrophenol	0.00	1.64	3.30	1.08	33	27 - 121	1.05	32	3	49
606-20-2	2,6-Dinitrotoluene	0.00	0.325	3.30	2.53	77	55 - 117	2.47	74	2	19
206-44-0	Fluoranthene	0.00	0.325	3.30	3.03	92	54 - 108	2.91	88	4	20
86-73-7	Fluorene	0.00	0.325	3.30	2.47	75	54 - 106	2.40	72	3	16
118-74-1	Hexachlorobenzene	0.00	0.325	3.30	2.51	76	50 - 121	2.30	69	9	19
87-68-3	Hexachlorobutadiene	0.00	0.325	3.30	2.36	72	22 - 134	2.19	66	7	20
77-47-4	Hexachlorocyclopentadiene	0.00	0.325	3.30	1.97	60	48 - 116	1.77	53	11	27
67-72-1	Hexachloroethane	0.00	0.325	3.30	2.07	63	43 - 111	1.93	58	7	21
78-59-1	Isophorone	0.00	0.325	3.30	2.38	72	55 - 112	2.29	69	4	26
193-39-5	Indeno(1,2,3-cd)pyrene	0.00	0.325	3.30	3.77	114	43 - 132	3.24	98	15	33
91-57-6	2-Methylnaphthalene	0.00	0.325	3.30	2.22	67	53 - 110	2.09	63	6	18
95-48-7	o-Cresol	0.00	0.325	3.30	2.07	63	50 - 108	2.02	61	2	25

## GC/MS Semi-Volatiles Quality Control Summary

Analytical Batch 335326 Prep Batch 335125 Prep Method 3550B		Client ID GCAL ID 20610212108 Sample Type SAMPLE Prep Date 10/22/2006 12:00 Analytical Date 10/24/2006 16:24 Matrix Solid		420870MS 420886 MS 10/22/2006 12:00 10/24/2006 16:39 Solid			420870MSD 420887 MSD 10/22/2006 12:00 10/24/2006 16:55 Solid				
8270C, SemiVolatiles		Units	mg/kg	Spike	Result	% R	Control	Result	% R	RPD	RPD
		Result	RDL	Added			Limits % R			Limit	Limit
91-20-3	Naphthalene	0.00	0.325	3.30	2.46	75	53 - 107	2.28	69	8	18
98-95-3	Nitrobenzene	0.00	0.325	3.30	2.46	75	53 - 112	2.31	70	6	23
88-75-5	2-Nitrophenol	0.00	0.325	3.30	2.48	75	58 - 110	2.30	69	8	20
62-75-9	n-Nitrosodimethylamine	0.00	0.325	3.30	2.56	78	31 - 130	1.58	48	47*	20
86-30-6	n-Nitrosodiphenylamine	0.00	0.325	3.23	2.74	85	58 - 123	2.49	76	10	19
85-01-8	Phenanthrene	0.00	0.325	3.30	2.60	79	59 - 107	2.41	73	8	18
95-95-4	2,4,5-Trichlorophenol	0.00	0.325	3.30	2.30	70	58 - 111	2.26	68	2	19
88-06-2	2,4,6-Trichlorophenol	0.00	0.325	3.30	2.31	70	60 - 110	2.24	67	3	21
100-51-6	Benzyl alcohol	0.00	0.325	3.30	2.20	67	48 - 116	2.10	63	5	37
62-53-3	Aniline	0.00	0.325	3.30	2.14	65	4 - 126	1.88	57	13	29
110-86-1	Pyridine	0.00	0.325	3.30	2.51	76	11 - 92	2.09	63	18	29
99-09-2	3-Nitroaniline	0.00	1.64	3.30	2.27	69	9 - 106	2.16	65	5	46
100-01-6	4-Nitroaniline	0.00	1.64	3.33	2.31	69	24 - 99	2.21	66	4	25
84-74-2	Di-n-butyl phthalate	0.00	0.325	3.30	2.83	86	60 - 115	2.75	83	3	19
122-66-7	1,2Diphenylhydrazine/Azobenzen	0.00	0.325	3.30	2.82	85	60 - 120	2.50	75	12	50
88-74-4	2-Nitroaniline	0.00	1.64	3.30	2.71	82	38 - 107	2.60	78	4	19
91-58-7	2-Chloronaphthalene	0.00	0.325	3.30	2.51	76	57 - 112	2.35	71	7	19
106-47-8	4-Chloroaniline	0.00	0.325	3.30	1.68	51	3 - 101	1.48	45	13	51
1319-77-3MP	m,p-Cresol	0.00	0.325	3.30	2.05	62	50 - 110	1.96	59	4	23
534-52-1	4,6-Dinitro-2-methylphenol	0.00	1.64	3.30	2.09	63	49 - 115	2.03	61	3	31
108-95-2	Phenol	0.00	0.325	3.30	2.18	66	34 - 116	2.08	63	5	25
95-57-8	2-Chlorophenol	0.00	0.325	3.30	2.17	66	44 - 113	2.08	63	4	26
106-46-7	1,4-Dichlorobenzene	0.00	0.325	3.30	2.06	62	40 - 114	1.93	58	7	23
621-64-7	n-Nitrosodi-n-propylamine	0.00	0.325	3.30	2.28	69	45 - 122	2.13	64	7	38
120-82-1	1,2,4-Trichlorobenzene	0.00	0.325	3.30	2.35	71	46 - 115	2.22	67	6	23
59-50-7	4-Chloro-3-methylphenol	0.00	0.325	3.30	2.09	63	48 - 112	2.01	61	4	24
83-32-9	Acenaphthene	0.00	0.325	3.30	2.58	78	41 - 120	2.44	73	6	19
100-02-7	4-Nitrophenol	0.00	1.64	3.30	2.40	73	38 - 125	2.44	73	2	29
121-14-2	2,4-Dinitrotoluene	0.00	0.325	3.30	2.41	73	44 - 121	2.41	73	0	23
87-86-5	Pentachlorophenol	0.00	1.64	3.30	3.25	98	23 - 142	3.11	94	4	26
129-00-0	Pyrene	0.00	0.325	3.30	1.97	60	39 - 135	1.84	55	7	26
Surrogate											

## GC/MS Semi-Volatiles Quality Control Summary

<b>Analytical Batch</b> 335326 <b>Prep Batch</b> 335125 <b>Prep Method</b> 3550B	<b>Client ID</b> B-16 (6-8) <b>GCAL ID</b> 20610212108 <b>Sample Type</b> SAMPLE <b>Prep Date</b> 10/22/2006 12:00 <b>Analytical Date</b> 10/24/2006 16:24 <b>Matrix</b> Solid	420870MS 420886 MS 10/22/2006 12:00 10/24/2006 16:39 Solid	420870MSD 420887 MSD 10/22/2006 12:00 10/24/2006 16:55 Solid	
<b>8270C, SemiVolatiles</b>	<b>Units</b> mg/kg <b>Result</b> <b>RDL</b>	<b>Spike</b> <b>Added</b>	<b>Result</b> <b>% R</b> <b>Control</b> <b>Limits % R</b>	<b>Result</b> <b>% R</b> <b>RPD</b> <b>RPD</b> <b>Limit</b>
4165-60-0 Nitrobenzene-d5	1.37 84	1650	1390 84 40 - 120	1280 77
321-60-8 2-Fluorobiphenyl	1.42 87	1650	1480 90 37 - 124	1400 84
1718-51-0 Terphenyl-d14	1.34 82	1650	1450 88 28 - 151	1370 82
4165-62-2 Phenol-d5	2.47 75	3300	2370 72 40 - 114	2280 69
367-12-4 2-Fluorophenol	2.31 70	3300	2250 68 38 - 119	2140 64
118-79-6 2,4,6-Tribromophenol	2.23 68	3300	2370 72 25 - 115	2370 71

Gulf Coast LabNet | 4569/20610 2121/10-21-06  
**Chain of Custody Record**

Lab Report No.:

Company: <b>AES</b>	<b>Gulf Coast LabNet, Inc.</b> An Environmental Lab Services Co.	Modified from DEP Form #: 62-770.900(2)	Page ( of )
Address: 803 Gov St, Ste A Mobile, AL 36602	Phone: (251) 625-1331 Fax: (251) 625-1299	FDEP Facility No.:	
Attn: Emilie Wein	Sampler Signature: <i>[Signature]</i>	Project Name: <b>DMS 28 Brookley Field</b>	
Sampled by [Print Name]/Affiliation: Emilie Wein		Location: <b>Mobile, AL</b>	
		Project No.: <b>0405-517-07</b>	

Item No.	Field ID No.	Sampled		Grab or Comp.	Matrix Codes	No. Cont.	FTH 8210 Trichloroethane only	FWI 8270	d16	Changed per client request 1/11/07	REQUESTED DUE DATE	
		Date	Time								Remarks	Lab. No.
	* 7											
	B-11 <sup>1</sup> (0-12")	10/19/06	1005		SD	4	X	X			* Sample ID's	1
	B-11 <sup>3</sup> (8-10')		1100			4	X	X			changed per	2
	B-12 <sup>4</sup> (0-12")		1300			4	X	X			client d16	3
	B-12 <sup>4</sup> (8-10')		1345			4	X	X			1/11/07	4
	B-13 <sup>5</sup> (0-12")		1500			4	X	X				5
	B-13 <sup>5</sup> (6-8')		1530			4	X	X				6
	B-14 <sup>4</sup> (0-12")		1640			4	X	X				7
	B-14 <sup>4</sup> (6-8')		1700			4	X	X				8

Shipment Method		32 ← Total Number of Containers						
Out: / /	Via:	Item #	Relinquished by / Affiliation	Date	Time	Accepted by / Affiliation	Date	Time
Returned: / /	Via:		<i>[Signature]</i>	10/20/06	1530	<i>[Signature]</i>	10/20/06	1530
Additional Comments			<i>[Signature]</i>	10/20/06	1730	<i>[Signature]</i>	10/20/06	1730
			<i>[Signature]</i>	10/21/06	1130	<i>[Signature]</i>	10/21/06	1130
Cooler No.(s) / Temperature(s) (°C)			Sampling Kit No.		Equipment ID No.			
3°								

MATRIX CODES: A = Air GW = Groundwater SE = Sediment SO = Soil SW = Surface Water W = Water (Blanks) O = Other (specify)  
 PRESERVATIVE CODES: H = Hydrochloric acid + ice I = Ice only N = Nitric acid + ice S = Sulfuric acid + ice O = Other (specify)

# ANALYTICAL RESULTS

PERFORMED BY

GULF COAST ANALYTICAL LABORATORIES, INC.

**Report Date** 05/23/2006

**GCAL Report** 206051207



**Deliver To** Aerostar  
803 Government St  
Suite A  
Mobile, AL 36602

**Attn** Emilie Wien

**Customer** Aerostar

**Project** Brookley Field

# Laboratory Endorsement

Sample analysis was performed in accordance with approved methodologies provided by the Environmental Protection Agency or other recognized agencies. The samples and their corresponding extracts will be maintained for a period of 30 days unless otherwise arranged. Following this retention period the samples will be disposed in accordance with GCAL's Standard Operating Procedures.

## Common Abbreviations Utilized in this Report

<b>ND</b>	Indicates the result was Not Detected at the specified RDL
<b>DO</b>	Indicates the result was Diluted Out
<b>MI</b>	Indicates the result was subject to Matrix Interference
<b>TNTC</b>	Indicates the result was Too Numerous To Count
<b>SUBC</b>	Indicates the analysis was Sub-Contracted
<b>FLD</b>	Indicates the analysis was performed in the Field
<b>PQL</b>	Practical Quantitation Limit
<b>MDL</b>	Method Detection Limit
<b>RDL</b>	Reporting Detection Limit
<b>00:00</b>	Reported as a time equivalent to 12:00 AM

## Reporting Flags Utilized in this Report

<b>J</b>	Indicates an estimated value
<b>U</b>	Indicates the compound was analyzed for but not detected
<b>B</b>	(ORGANICS) Indicates the analyte was detected in the associated Method Blank
<b>B</b>	(INORGANICS) Indicates the result is between the RDL and MDL

Sample receipt at GCAL is documented through the attached chain of custody. In accordance with [ISO Guide 25](#) and [NELAC](#), this report shall be reproduced only in full and with the written permission of GCAL. The results contained within this report relate only to the samples reported. The documented results are presented within this report.

This report pertains only to the samples listed in the Report Sample Summary and should be retained as a permanent record thereof. The results contained within this report are intended for the use of the client. Any unauthorized use of the information contained in this report is prohibited.

I certify that this data package is in compliance with the terms and conditions of the contract and Statement of Work both technically and for completeness, for other than the conditions in the case narrative. Release of the data contained in this hardcopy data package and in the computer-readable data submitted has been authorized by the Quality Assurance Manager or his/her designee, as verified by the following signature.

---

CURTIS EKKER  
DATA VALIDATION MANAGER  
GCAL REPORT 206051207

THIS REPORT CONTAINS \_\_\_\_\_ PAGES.

# Report Sample Summary

GCAL ID	Client ID	Matrix	Collect Date/Time	Receive Date/Time
20605120701	B-9/TW-14	Water	05/11/2006 10:42	05/12/2006 10:00
20605120702	B-10/TW-15	Water	05/11/2006 11:54	05/12/2006 10:00
20605120703	B-11/TW-16	Water	05/11/2006 13:30	05/12/2006 10:00
20605120704	HA-11 (8-10)	Solid	05/11/2006 14:15	05/12/2006 10:00
20605120705	HA-12 (8-10)	Solid	05/11/2006 14:05	05/12/2006 10:00
20605120706	HA-13 (8-10)	Solid	05/11/2006 13:50	05/12/2006 10:00

GCAL ID	Client ID	Matrix	Collect Date/Time	Receive Date/Time
20605120701	B-9/TW-14	Water	05/11/2006 10:42	05/12/2006 10:00

8260B, Volatiles

Prep Date	Prep Batch	Prep Method	Dilution	Analyzed	By	Analytical Batch
			1	05/22/2006 18:26	ABD	323867

CAS#	Parameter	Result	RDL	MDL	Units
71-55-6	1,1,1-Trichloroethane	0.000173U	0.00100	0.000173	mg/L
75-34-3	1,1-Dichloroethane	0.000252U	0.00100	0.000252	mg/L
75-35-4	1,1-Dichloroethene	0.000229U	0.00100	0.000229	mg/L
56-23-5	Carbon tetrachloride	0.000128U	0.00100	0.000128	mg/L
75-00-3	Chloroethane	0.000596U	0.00100	0.000596	mg/L
67-66-3	Chloroform	0.000194U	0.000300	0.000194	mg/L
75-09-2	Methylene chloride	0.000445U	0.00100	0.000445	mg/L
127-18-4	Tetrachloroethene	0.000227U	0.00100	0.000227	mg/L
79-01-6	Trichloroethene	0.000270U	0.00100	0.000270	mg/L
75-01-4	Vinyl chloride	0.0000890U	0.00100	0.0000890	mg/L
156-59-2	cis-1,2-Dichloroethene	0.000163U	0.00100	0.000163	mg/L
156-60-5	trans-1,2-Dichloroethene	0.000139U	0.00100	0.000139	mg/L

CAS#	Surrogate	Conc. Spiked	Conc. Rec	Units	% Recovery	Rec Limits
460-00-4	4-Bromofluorobenzene	.05	.053	mg/L	106	75 - 120
1868-53-7	Dibromofluoromethane	.05	.047	mg/L	93	85 - 115
2037-26-5	Toluene d8	.05	.055	mg/L	111	85 - 120
17060-07-0	1,2-Dichloroethane-d4	.05	.048	mg/L	95	70 - 120

GCAL ID	Client ID	Matrix	Collect Date/Time	Receive Date/Time
20605120702	B-10/TW-15	Water	05/11/2006 11:54	05/12/2006 10:00

8260B, Volatiles

Prep Date	Prep Batch	Prep Method	Dilution	Analyzed	By	Analytical Batch
			1	05/22/2006 18:49	ABD	323867

CAS#	Parameter	Result	RDL	MDL	Units
71-55-6	1,1,1-Trichloroethane	0.000173U	0.00100	0.000173	mg/L
75-34-3	1,1-Dichloroethane	0.000252U	0.00100	0.000252	mg/L
75-35-4	1,1-Dichloroethene	0.000229U	0.00100	0.000229	mg/L
56-23-5	Carbon tetrachloride	0.000128U	0.00100	0.000128	mg/L
75-00-3	Chloroethane	0.000596U	0.00100	0.000596	mg/L
67-66-3	Chloroform	0.000194U	0.000300	0.000194	mg/L
75-09-2	Methylene chloride	0.000445U	0.00100	0.000445	mg/L
127-18-4	Tetrachloroethene	0.000227U	0.00100	0.000227	mg/L
79-01-6	Trichloroethene	0.000270U	0.00100	0.000270	mg/L
75-01-4	Vinyl chloride	0.0000890U	0.00100	0.0000890	mg/L
156-59-2	cis-1,2-Dichloroethene	0.000163U	0.00100	0.000163	mg/L
156-60-5	trans-1,2-Dichloroethene	0.000139U	0.00100	0.000139	mg/L

CAS#	Surrogate	Conc. Spiked	Conc. Rec	Units	% Recovery	Rec Limits
460-00-4	4-Bromofluorobenzene	.05	.052	mg/L	105	75 - 120
1868-53-7	Dibromofluoromethane	.05	.046	mg/L	93	85 - 115
2037-26-5	Toluene d8	.05	.055	mg/L	111	85 - 120
17060-07-0	1,2-Dichloroethane-d4	.05	.048	mg/L	96	70 - 120

GCAL ID	Client ID	Matrix	Collect Date/Time	Receive Date/Time
20605120703	B-11/TW-16	Water	05/11/2006 13:30	05/12/2006 10:00

8260B, Volatiles

Prep Date	Prep Batch	Prep Method	Dilution	Analyzed	By	Analytical Batch
			1	05/22/2006 19:11	ABD	323867

CAS#	Parameter	Result	RDL	MDL	Units
71-55-6	1,1,1-Trichloroethane	0.000173U	0.00100	0.000173	mg/L
75-34-3	1,1-Dichloroethane	0.000252U	0.00100	0.000252	mg/L
75-35-4	1,1-Dichloroethene	0.000229U	0.00100	0.000229	mg/L
56-23-5	Carbon tetrachloride	0.000128U	0.00100	0.000128	mg/L
75-00-3	Chloroethane	0.000596U	0.00100	0.000596	mg/L
67-66-3	Chloroform	0.000194U	0.000300	0.000194	mg/L
75-09-2	Methylene chloride	0.000445U	0.00100	0.000445	mg/L
127-18-4	Tetrachloroethene	0.000227U	0.00100	0.000227	mg/L
79-01-6	Trichloroethene	0.000270U	0.00100	0.000270	mg/L
75-01-4	Vinyl chloride	0.0000890U	0.00100	0.0000890	mg/L
156-59-2	cis-1,2-Dichloroethene	0.000163U	0.00100	0.000163	mg/L
156-60-5	trans-1,2-Dichloroethene	0.000139U	0.00100	0.000139	mg/L

CAS#	Surrogate	Conc. Spiked	Conc. Rec	Units	% Recovery	Rec Limits
460-00-4	4-Bromofluorobenzene	.05	.053	mg/L	106	75 - 120
1868-53-7	Dibromofluoromethane	.05	.047	mg/L	94	85 - 115
2037-26-5	Toluene d8	.05	.056	mg/L	112	85 - 120
17060-07-0	1,2-Dichloroethane-d4	.05	.049	mg/L	97	70 - 120

GCAL ID	Client ID	Matrix	Collect Date/Time	Receive Date/Time
20605120704	HA-11 (8-10)	Solid	05/11/2006 14:15	05/12/2006 10:00

8260B, Volatiles

Prep Date	Prep Batch	Prep Method	Dilution	Analyzed	By	Analytical Batch
			1	05/21/2006 14:43	JCK	323742

CAS#	Parameter	Result	RDL	MDL	Units
71-55-6	1,1,1-Trichloroethane	0.000118U	0.00478	0.000118	mg/kg
75-34-3	1,1-Dichloroethane	0.000152U	0.00478	0.000152	mg/kg
75-35-4	1,1-Dichloroethene	0.000343U	0.00478	0.000343	mg/kg
56-23-5	Carbon tetrachloride	0.000115U	0.00478	0.000115	mg/kg
75-00-3	Chloroethane	0.000580U	0.00478	0.000580	mg/kg
67-66-3	Chloroform	0.000135U	0.00478	0.000135	mg/kg
75-09-2	Methylene chloride	0.000458U	0.00956	0.000458	mg/kg
127-18-4	Tetrachloroethene	0.000184U	0.00478	0.000184	mg/kg
79-01-6	Trichloroethene	0.000169U	0.00478	0.000169	mg/kg
75-01-4	Vinyl chloride	0.000336U	0.00478	0.000336	mg/kg
156-59-2	cis-1,2-Dichloroethene	0.000121U	0.00478	0.000121	mg/kg
156-60-5	trans-1,2-Dichloroethene	0.000157U	0.00478	0.000157	mg/kg

CAS#	Surrogate	Conc. Spiked	Conc. Rec	Units	% Recovery	Rec Limits
460-00-4	4-Bromofluorobenzene	.041	.038	mg/kg	92	84 - 118
1868-53-7	Dibromofluoromethane	.041	.04	mg/kg	97	65 - 135
2037-26-5	Toluene d8	.041	.043	mg/kg	104	84 - 116
17060-07-0	1,2-Dichloroethane-d4	.041	.042	mg/kg	102	52 - 149

RESULTS REPORTED ON A DRY WEIGHT BASIS

GCAL ID	Client ID	Matrix	Collect Date/Time	Receive Date/Time
20605120704	HA-11 (8-10)	Solid	05/11/2006 14:15	05/12/2006 10:00

2540 G Total Moisture - Solid

Prep Date	Prep Batch	Prep Method	Dilution	Analyzed	By	Analytical Batch
			1	05/12/2006 10:10	HLO	323149

CAS#	Parameter	Result	RDL	MDL	Units
WET-037	Total Moisture	13.7			%

RESULTS REPORTED ON A DRY WEIGHT BASIS

GCAL ID	Client ID	Matrix	Collect Date/Time	Receive Date/Time
20605120705	HA-12 (8-10)	Solid	05/11/2006 14:05	05/12/2006 10:00

8260B, Volatiles

Prep Date	Prep Batch	Prep Method	Dilution	Analyzed	By	Analytical Batch
			1	05/21/2006 16:34	JCK	323742

CAS#	Parameter	Result	RDL	MDL	Units
71-55-6	1,1,1-Trichloroethane	0.000180U	0.00732	0.000180	mg/kg
75-34-3	1,1-Dichloroethane	0.000233U	0.00732	0.000233	mg/kg
75-35-4	1,1-Dichloroethene	0.000526U	0.00732	0.000526	mg/kg
56-23-5	Carbon tetrachloride	0.000176U	0.00732	0.000176	mg/kg
75-00-3	Chloroethane	0.000887U	0.00732	0.000887	mg/kg
67-66-3	Chloroform	0.000206U	0.00732	0.000206	mg/kg
75-09-2	Methylene chloride	0.000701U	0.015	0.000701	mg/kg
<b>127-18-4</b>	<b>Tetrachloroethene</b>	<b>0.00191J</b>	<b>0.00732</b>	<b>0.000281</b>	<b>mg/kg</b>
<b>79-01-6</b>	<b>Trichloroethene</b>	<b>0.00353J</b>	<b>0.00732</b>	<b>0.000259</b>	<b>mg/kg</b>
75-01-4	Vinyl chloride	0.000514U	0.00732	0.000514	mg/kg
156-59-2	cis-1,2-Dichloroethene	0.000184U	0.00732	0.000184	mg/kg
156-60-5	trans-1,2-Dichloroethene	0.000240U	0.00732	0.000240	mg/kg

CAS#	Surrogate	Conc. Spiked	Conc. Rec	Units	% Recovery	Rec Limits
460-00-4	4-Bromofluorobenzene	.061	.061	mg/kg	100	84 - 118
1868-53-7	Dibromofluoromethane	.061	.059	mg/kg	97	65 - 135
2037-26-5	Toluene d8	.061	.064	mg/kg	106	84 - 116
17060-07-0	1,2-Dichloroethane-d4	.061	.066	mg/kg	110	52 - 149

RESULTS REPORTED ON A DRY WEIGHT BASIS

GCAL ID	Client ID	Matrix	Collect Date/Time	Receive Date/Time
20605120705	HA-12 (8-10)	Solid	05/11/2006 14:05	05/12/2006 10:00

2540 G Total Moisture - Solid

Prep Date	Prep Batch	Prep Method	Dilution	Analyzed	By	Analytical Batch
			1	05/12/2006 10:10	HLO	323149

CAS#	Parameter	Result	RDL	MDL	Units
WET-037	Total Moisture	17.3			%

RESULTS REPORTED ON A DRY WEIGHT BASIS

GCAL ID	Client ID	Matrix	Collect Date/Time	Receive Date/Time
20605120706	HA-13 (8-10)	Solid	05/11/2006 13:50	05/12/2006 10:00

8260B, Volatiles

Prep Date	Prep Batch	Prep Method	Dilution	Analyzed	By	Analytical Batch
			1	05/21/2006 15:27	JCK	323742

CAS#	Parameter	Result	RDL	MDL	Units
71-55-6	1,1,1-Trichloroethane	0.000314U	0.013	0.000314	mg/kg
75-34-3	1,1-Dichloroethane	0.000405U	0.013	0.000405	mg/kg
75-35-4	1,1-Dichloroethene	0.000915U	0.013	0.000915	mg/kg
56-23-5	Carbon tetrachloride	0.000306U	0.013	0.000306	mg/kg
75-00-3	Chloroethane	0.00155U	0.013	0.00155	mg/kg
67-66-3	Chloroform	0.000360U	0.013	0.000360	mg/kg
75-09-2	Methylene chloride	0.00122U	0.026	0.00122	mg/kg
<b>127-18-4</b>	<b>Tetrachloroethene</b>	<b>0.00505J</b>	<b>0.013</b>	<b>0.000490</b>	<b>mg/kg</b>
79-01-6	Trichloroethene	0.000451U	0.013	0.000451	mg/kg
75-01-4	Vinyl chloride	0.000895U	0.013	0.000895	mg/kg
156-59-2	cis-1,2-Dichloroethene	0.000321U	0.013	0.000321	mg/kg
156-60-5	trans-1,2-Dichloroethene	0.000418U	0.013	0.000418	mg/kg

CAS#	Surrogate	Conc. Spiked	Conc. Rec	Units	% Recovery	Rec Limits
460-00-4	4-Bromofluorobenzene	.11	.11	mg/kg	100	84 - 118
1868-53-7	Dibromofluoromethane	.11	.117	mg/kg	107	65 - 135
2037-26-5	Toluene d8	.11	.127	mg/kg	116	84 - 116
17060-07-0	1,2-Dichloroethane-d4	.11	.123	mg/kg	112	52 - 149

RESULTS REPORTED ON A DRY WEIGHT BASIS

GCAL ID	Client ID	Matrix	Collect Date/Time	Receive Date/Time
20605120706	HA-13 (8-10)	Solid	05/11/2006 13:50	05/12/2006 10:00

2540 G Total Moisture - Solid

Prep Date	Prep Batch	Prep Method	Dilution	Analyzed	By	Analytical Batch
			1	05/12/2006 10:10	HLO	323149

CAS#	Parameter	Result	RDL	MDL	Units
WET-037	Total Moisture	14.0			%

RESULTS REPORTED ON A DRY WEIGHT BASIS

## GC/MS Volatiles Quality Control Summary

Analytical Batch 323742 Prep Batch N/A		Client ID MB323742 GCAL ID 372992 Sample Type Method Blank Analytical Date 05/21/2006 12:36 Matrix Solid		LCS323742 372993 LCS 05/21/2006 11:31 Solid			LCSD323742 372994 LCSD 05/21/2006 11:53 Solid				
8260B, Volatiles		Units Result	mg/kg RDL	Spike Added	Result	% R	Control Limits % R	Result	% R	RPD	RPD Limit
56-23-5	Carbon tetrachloride	0.000120U	0.000120	0.025	0.025	102	67 - 133	0.024	96	4	30
75-00-3	Chloroethane	0.000606U	0.000606	0.025	0.025	98	41 - 141	0.021	84	17	30
67-66-3	Chloroform	0.000141U	0.000141	0.025	0.024	95	72 - 124	0.021	86	13	30
75-34-3	1,1-Dichloroethane	0.000159U	0.000159	0.025	0.025	99	73 - 125	0.023	91	8	30
156-59-2	cis-1,2-Dichloroethene	0.000126U	0.000126	0.025	0.025	99	67 - 125	0.023	93	8	30
156-60-5	trans-1,2-Dichloroethene	0.000164U	0.000164	0.025	0.025	102	66 - 134	0.023	91	8	30
75-09-2	Methylene chloride	0.000479U	0.000479	0.025	0.025	100	63 - 137	0.023	92	8	30
127-18-4	Tetrachloroethene	0.000192U	0.000192	0.025	0.025	100	67 - 139	0.023	92	8	30
71-55-6	1,1,1-Trichloroethane	0.000123U	0.000123	0.025	0.026	104	68 - 130	0.024	94	8	30
75-01-4	Vinyl chloride	0.000351U	0.000351	0.025	0.024	97	58 - 126	0.021	85	13	30
75-35-4	1,1-Dichloroethene	0.000359U	0.000359	0.025	0.024	97	65 - 136	0.023	90	4	30
79-01-6	Trichloroethene	0.000177U	0.000177	0.025	0.025	99	77 - 124	0.023	93	8	30
<b>Surrogate</b>											
460-00-4	4-Bromofluorobenzene	53.5	107	50	51.3	103	84 - 118	52	104		
1868-53-7	Dibromofluoromethane	52.6	105	50	46.6	93	65 - 135	46.8	94		
2037-26-5	Toluene d8	57.8	116	50	50.8	102	84 - 116	53.9	108		
17060-07-0	1,2-Dichloroethane-d4	52.4	105	50	49.3	99	52 - 149	46.7	93		

Analytical Batch 323867 Prep Batch N/A		Client ID MB323867 GCAL ID 373467 Sample Type Method Blank Analytical Date 05/22/2006 17:28 Matrix Water		LCS323867 373468 LCS 05/22/2006 16:21 Water			LCSD323867 373469 LCSD 05/22/2006 16:43 Water				
8260B, Volatiles		Units Result	mg/L RDL	Spike Added	Result	% R	Control Limits % R	Result	% R	RPD	RPD Limit
56-23-5	Carbon tetrachloride	0.000128U	0.000128	0.025	0.022	87	65 - 140	0.022	88	0	20
75-00-3	Chloroethane	0.000596U	0.000596	0.025	0.020	78	60 - 135	0.020	78	0	20
67-66-3	Chloroform	0.000194U	0.000194	0.025	0.025	98	65 - 135	0.025	100	0	20
75-34-3	1,1-Dichloroethane	0.000252U	0.000252	0.025	0.024	96	70 - 135	0.024	96	0	20
156-59-2	cis-1,2-Dichloroethene	0.000163U	0.000163	0.025	0.022	88	70 - 125	0.022	89	0	20
156-60-5	trans-1,2-Dichloroethene	0.000139U	0.000139	0.025	0.024	97	60 - 140	0.024	96	0	20
75-09-2	Methylene chloride	0.000445U	0.000445	0.025	0.021	85	55 - 140	0.021	85	0	20

## GC/MS Volatiles Quality Control Summary

Analytical Batch 323867 Prep Batch N/A		Client ID MB323867 GCAL ID 373467 Sample Type Method Blank Analytical Date 05/22/2006 17:28 Matrix Water		LCS323867 373468 LCS 05/22/2006 16:21 Water			LCS323867 373469 LCS 05/22/2006 16:43 Water						
8260B, Volatiles				Units Result	mg/L RDL	Spike Added	Result	% R	Control Limits % R	Result	% R	RPD	RPD Limit
127-18-4	Tetrachloroethene	0.000227U	0.000227	0.025	0.025	98	45 - 150	0.025	99	0	20		
71-55-6	1,1,1-Trichloroethane	0.000173U	0.000173	0.025	0.022	86	65 - 130	0.023	90	4	20		
75-01-4	Vinyl chloride	0.0000890U	0.0000890	0.025	0.019	76	50 - 145	0.018	72	5	20		
75-35-4	1,1-Dichloroethene	0.000229U	0.000229	0.025	0.023	90	70 - 130	0.023	91	0	20		
79-01-6	Trichloroethene	0.000270U	0.000270	0.025	0.024	95	70 - 125	0.024	96	0	20		
<b>Surrogate</b>													
460-00-4	4-Bromofluorobenzene	52.4	105	50	56.2	112	75 - 120	55.4	111				
1868-53-7	Dibromofluoromethane	46.7	93	50	46.8	94	85 - 115	46	92				
2037-26-5	Toluene d8	55.9	112	50	53.8	108	85 - 120	53.4	107				
17060-07-0	1,2-Dichloroethane-d4	36.2	72	50	37.6	75	70 - 120	36.7	73				

Analytical Batch 323867 Prep Batch N/A		Client ID B-9/TW-14 GCAL ID 20605120701 Sample Type SAMPLE Analytical Date 05/22/2006 18:26 Matrix Water		369186MS 373482 MS 05/22/2006 19:34 Water			369186MSD 373483 MSD 05/22/2006 19:56 Water						
8260B, Volatiles				Units Result	mg/L RDL	Spike Added	Result	% R	Control Limits % R	Result	% R	RPD	RPD Limit
56-23-5	Carbon tetrachloride	0.00	0.000128	0.025	0.021	84	66 - 138	0.020	79	5	20		
75-00-3	Chloroethane	0.00	0.000596	0.025	0.020	79	58 - 133	0.020	82	0	20		
67-66-3	Chloroform	0.00	0.000194	0.025	0.024	96	69 - 128	0.024	94	0	20		
75-34-3	1,1-Dichloroethane	0.00	0.000252	0.025	0.023	92	69 - 133	0.022	89	4	20		
156-59-2	cis-1,2-Dichloroethene	0.00	0.000163	0.025	0.021	85	72 - 126	0.020	81	5	20		
156-60-5	trans-1,2-Dichloroethene	0.00	0.000139	0.025	0.022	90	63 - 137	0.022	88	0	20		
75-09-2	Methylene chloride	0.00	0.000445	0.025	0.021	83	63 - 137	0.021	82	0	20		
127-18-4	Tetrachloroethene	0.00	0.000227	0.025	0.024	97	66 - 128	0.022	89	9	20		
71-55-6	1,1,1-Trichloroethane	0.00	0.000173	0.025	0.021	82	67 - 132	0.020	80	5	20		
75-01-4	Vinyl chloride	0.00	0.0000890	0.025	0.018	70	50 - 134	0.016	65	12	20		
75-35-4	1,1-Dichloroethene	0.00	0.000229	0.025	0.021	82	68 - 130	0.020	81	5	20		
79-01-6	Trichloroethene	0.00	0.000270	0.025	0.022	87	70 - 127	0.021	86	5	20		
<b>Surrogate</b>													
460-00-4	4-Bromofluorobenzene	.053	106	50	60.4	121*	75 - 120	57.5	115				

## GC/MS Volatiles Quality Control Summary

<b>Analytical Batch</b> 323867 <b>Prep Batch</b> N/A	<b>Client ID</b> <b>GCAL ID</b> 20605120701 <b>Sample Type</b> SAMPLE <b>Analytical Date</b> 05/22/2006 18:26 <b>Matrix</b> Water	B-9/TW-14	369186MS 373482 MS 05/22/2006 19:34 Water	369186MSD 373483 MSD 05/22/2006 19:56 Water							
<b>8260B, Volatiles</b>		<b>Units</b>	<b>mg/L</b>	<b>Spike</b>	<b>Result</b>	<b>% R</b>	<b>Control</b>	<b>Result</b>	<b>% R</b>	<b>RPD</b>	<b>RPD</b>
		<b>Result</b>	<b>RDL</b>	<b>Added</b>			<b>Limits % R</b>				<b>Limit</b>
1868-53-7	Dibromofluoromethane	.047	93	50	47.3	95	85 - 115	45.9	92		
2037-26-5	Toluene d8	.055	111	50	55.1	110	85 - 120	53	106		
17060-07-0	1,2-Dichloroethane-d4	.048	95	50	44.7	89	70 - 120	46.3	93		

# ANALYTICAL RESULTS

PERFORMED BY

GULF COAST ANALYTICAL LABORATORIES, INC.

**Report Date**

**GCAL Report 206041918**



**Deliver To** Aerostar  
803 Government St  
Suite A  
Mobile, AL 36602

**Attn** Emilie Wien

**Customer** Aerostar

**Project** Brookley Field

# Laboratory Endorsement

Sample analysis was performed in accordance with approved methodologies provided by the Environmental Protection Agency or other recognized agencies. The samples and their corresponding extracts will be maintained for a period of 30 days unless otherwise arranged. Following this retention period the samples will be disposed in accordance with GCAL's Standard Operating Procedures.

## Common Abbreviations Utilized in this Report

<b>ND</b>	Indicates the result was Not Detected at the specified RDL
<b>DO</b>	Indicates the result was Diluted Out
<b>MI</b>	Indicates the result was subject to Matrix Interference
<b>TNTC</b>	Indicates the result was Too Numerous To Count
<b>SUBC</b>	Indicates the analysis was Sub-Contracted
<b>FLD</b>	Indicates the analysis was performed in the Field
<b>PQL</b>	Practical Quantitation Limit
<b>MDL</b>	Method Detection Limit
<b>RDL</b>	Reporting Detection Limit
<b>00:00</b>	Reported as a time equivalent to 12:00 AM

## Reporting Flags Utilized in this Report

<b>J</b>	Indicates an estimated value
<b>U</b>	Indicates the compound was analyzed for but not detected
<b>B</b>	(ORGANICS) Indicates the analyte was detected in the associated Method Blank
<b>B</b>	(INORGANICS) Indicates the result is between the RDL and MDL

Sample receipt at GCAL is documented through the attached chain of custody. In accordance with [ISO Guide 25](#) and [NELAC](#), this report shall be reproduced only in full and with the written permission of GCAL. The results contained within this report relate only to the samples reported. The documented results are presented within this report.

This report pertains only to the samples listed in the Report Sample Summary and should be retained as a permanent record thereof. The results contained within this report are intended for the use of the client. Any unauthorized use of the information contained in this report is prohibited.

I certify that this data package is in compliance with the terms and conditions of the contract and Statement of Work both technically and for completeness, for other than the conditions in the case narrative. Release of the data contained in this hardcopy data package and in the computer-readable data submitted has been authorized by the Quality Assurance Manager or his/her designee, as verified by the following signature.

---

CURTIS EKKER  
DATA VALIDATION MANAGER  
GCAL REPORT 206041918

THIS REPORT CONTAINS \_\_\_\_\_ PAGES.

# Report Sample Summary

GCAL ID	Client ID	Matrix	Collect Date/Time	Receive Date/Time
20604191801	B-1/TW-6	Water	04/18/2006 16:40	04/19/2006 09:25
20604191802	B-2/TW-7	Water	04/18/2006 16:50	04/19/2006 09:25
20604191803	B-3/TW-8	Water	04/18/2006 16:55	04/19/2006 09:25
20604191804	B-4/TW-9	Water	04/18/2006 17:00	04/19/2006 09:25
20604191805	B-5/TW-10	Water	04/18/2006 17:05	04/19/2006 09:25
20604191806	B-6/TW-11	Water	04/18/2006 17:10	04/19/2006 09:25
20604191807	B-7/TW-12	Water	04/18/2006 17:15	04/19/2006 09:25
20604191808	B-8/TW-13	Water	04/18/2006 17:20	04/19/2006 09:25
20604191809	MS/TW-6	Water	04/18/2006 00:00	04/19/2006 09:25
20604191810	MSD/TW-6	Water	04/18/2006 00:00	04/19/2006 09:25
20604191811	DUP	Water	04/18/2006 00:00	04/19/2006 09:25
20604191812	TRIP	Water	04/18/2006 00:00	04/19/2006 09:25
20604191813	RINSATE	Water	04/18/2006 00:00	04/19/2006 09:25

GCAL ID	Client ID	Matrix	Collect Date/Time	Receive Date/Time
20604191801	B-1/TW-6	Water	04/18/2006 16:40	04/19/2006 09:25

8260B, Volatiles

Prep Date	Prep Batch	Prep Method	Dilution	Analyzed	By	Analytical Batch
			1	04/21/2006 10:58	VWM	320888

CAS#	Parameter	Result	RDL	MDL	Units
79-01-6	Trichloroethene	16.5	5.00	0.270	ug/L

CAS#	Surrogate	Conc. Spiked	Conc. Rec	Units	% Recovery	Rec Limits
460-00-4	4-Bromofluorobenzene	.05	.048	mg/L	95	76 - 119
1868-53-7	Dibromofluoromethane	.05	.052	mg/L	104	85 - 115
2037-26-5	Toluene d8	.05	.05	mg/L	99	81 - 120
17060-07-0	1,2-Dichloroethane-d4	.05	.05	mg/L	101	72 - 119

GCAL ID	Client ID	Matrix	Collect Date/Time	Receive Date/Time
20604191802	B-2/TW-7	Water	04/18/2006 16:50	04/19/2006 09:25

8260B, Volatiles

Prep Date	Prep Batch	Prep Method	Dilution	Analyzed	By	Analytical Batch
			1	04/21/2006 11:23	VWM	320888

CAS#	Parameter	Result	RDL	MDL	Units
79-01-6	Trichloroethene	19.7	5.00	0.270	ug/L

CAS#	Surrogate	Conc. Spiked	Conc. Rec	Units	% Recovery	Rec Limits
460-00-4	4-Bromofluorobenzene	.05	.047	mg/L	94	76 - 119
1868-53-7	Dibromofluoromethane	.05	.052	mg/L	103	85 - 115
2037-26-5	Toluene d8	.05	.048	mg/L	96	81 - 120
17060-07-0	1,2-Dichloroethane-d4	.05	.051	mg/L	102	72 - 119

GCAL ID	Client ID	Matrix	Collect Date/Time	Receive Date/Time
20604191803	B-3/TW-8	Water	04/18/2006 16:55	04/19/2006 09:25

8260B, Volatiles

Prep Date	Prep Batch	Prep Method	Dilution	Analyzed	By	Analytical Batch
			2	04/21/2006 11:48	VWM	320888

CAS#	Parameter	Result	RDL	MDL	Units
79-01-6	Trichloroethene	130	10.0	0.540	ug/L

CAS#	Surrogate	Conc. Spiked	Conc. Rec	Units	% Recovery	Rec Limits
460-00-4	4-Bromofluorobenzene	.1	.098	mg/L	98	76 - 119
1868-53-7	Dibromofluoromethane	.1	.107	mg/L	107	85 - 115
2037-26-5	Toluene d8	.1	.1	mg/L	100	81 - 120
17060-07-0	1,2-Dichloroethane-d4	.1	.106	mg/L	106	72 - 119

GCAL ID	Client ID	Matrix	Collect Date/Time	Receive Date/Time
20604191804	B-4/TW-9	Water	04/18/2006 17:00	04/19/2006 09:25

8260B, Volatiles

Prep Date	Prep Batch	Prep Method	Dilution	Analyzed	By	Analytical Batch
			1	04/21/2006 12:13	VWM	320888

CAS#	Parameter	Result	RDL	MDL	Units
79-01-6	Trichloroethene	0.270U	5.00	0.270	ug/L

CAS#	Surrogate	Conc. Spiked	Conc. Rec	Units	% Recovery	Rec Limits
460-00-4	4-Bromofluorobenzene	.05	.048	mg/L	96	76 - 119
1868-53-7	Dibromofluoromethane	.05	.052	mg/L	104	85 - 115
2037-26-5	Toluene d8	.05	.051	mg/L	102	81 - 120
17060-07-0	1,2-Dichloroethane-d4	.05	.052	mg/L	103	72 - 119

GCAL ID	Client ID	Matrix	Collect Date/Time	Receive Date/Time
20604191805	B-5/TW-10	Water	04/18/2006 17:05	04/19/2006 09:25

8260B, Volatiles

Prep Date	Prep Batch	Prep Method	Dilution	Analyzed	By	Analytical Batch
			1	04/21/2006 12:38	VWM	320888

CAS#	Parameter	Result	RDL	MDL	Units
79-01-6	Trichloroethene	0.270U	5.00	0.270	ug/L

CAS#	Surrogate	Conc. Spiked	Conc. Rec	Units	% Recovery	Rec Limits
460-00-4	4-Bromofluorobenzene	.05	.047	mg/L	94	76 - 119
1868-53-7	Dibromofluoromethane	.05	.052	mg/L	104	85 - 115
2037-26-5	Toluene d8	.05	.048	mg/L	97	81 - 120
17060-07-0	1,2-Dichloroethane-d4	.05	.053	mg/L	106	72 - 119

GCAL ID	Client ID	Matrix	Collect Date/Time	Receive Date/Time
20604191806	B-6/TW-11	Water	04/18/2006 17:10	04/19/2006 09:25

8260B, Volatiles

Prep Date	Prep Batch	Prep Method	Dilution	Analyzed	By	Analytical Batch
			1	04/21/2006 15:10	VWM	320888

CAS#	Parameter	Result	RDL	MDL	Units
79-01-6	Trichloroethene	6.74	5.00	0.270	ug/L

CAS#	Surrogate	Conc. Spiked	Conc. Rec	Units	% Recovery	Rec Limits
460-00-4	4-Bromofluorobenzene	.05	.045	mg/L	89	76 - 119
1868-53-7	Dibromofluoromethane	.05	.052	mg/L	104	85 - 115
2037-26-5	Toluene d8	.05	.051	mg/L	102	81 - 120
17060-07-0	1,2-Dichloroethane-d4	.05	.054	mg/L	107	72 - 119

GCAL ID	Client ID	Matrix	Collect Date/Time	Receive Date/Time
20604191807	B-7/TW-12	Water	04/18/2006 17:15	04/19/2006 09:25

8260B, Volatiles

Prep Date	Prep Batch	Prep Method	Dilution	Analyzed	By	Analytical Batch
			1	04/21/2006 14:45	VWM	320888

CAS#	Parameter	Result	RDL	MDL	Units
79-01-6	Trichloroethene	0.270U	5.00	0.270	ug/L

CAS#	Surrogate	Conc. Spiked	Conc. Rec	Units	% Recovery	Rec Limits
460-00-4	4-Bromofluorobenzene	.05	.046	mg/L	91	76 - 119
1868-53-7	Dibromofluoromethane	.05	.053	mg/L	106	85 - 115
2037-26-5	Toluene d8	.05	.051	mg/L	102	81 - 120
17060-07-0	1,2-Dichloroethane-d4	.05	.054	mg/L	107	72 - 119

GCAL ID	Client ID	Matrix	Collect Date/Time	Receive Date/Time
20604191808	B-8/TW-13	Water	04/18/2006 17:20	04/19/2006 09:25

8260B, Volatiles

Prep Date	Prep Batch	Prep Method	Dilution	Analyzed	By	Analytical Batch
			20	04/21/2006 15:35	VWM	320888

CAS#	Parameter	Result	RDL	MDL	Units
79-01-6	Trichloroethene	145	100	5.40	ug/L

CAS#	Surrogate	Conc. Spiked	Conc. Rec	Units	% Recovery	Rec Limits
460-00-4	4-Bromofluorobenzene	1	.885	mg/L	89	76 - 119
1868-53-7	Dibromofluoromethane	1	1.05	mg/L	105	85 - 115
2037-26-5	Toluene d8	1	.99	mg/L	99	81 - 120
17060-07-0	1,2-Dichloroethane-d4	1	1.08	mg/L	108	72 - 119

GCAL ID	Client ID	Matrix	Collect Date/Time	Receive Date/Time
20604191809	MS/TW-6	Water	04/18/2006 00:00	04/19/2006 09:25

8260B, Volatiles

Prep Date	Prep Batch	Prep Method	Dilution	Analyzed	By	Analytical Batch
			1	04/21/2006 13:27	VWM	320888

CAS#	Parameter	Result	RDL	MDL	Units
79-01-6	Trichloroethene	38.5	5.00	0.270	ug/L

CAS#	Surrogate	Conc. Spiked	Conc. Rec	Units	% Recovery	Rec Limits
460-00-4	4-Bromofluorobenzene	.05	.048	mg/L	96	76 - 119
1868-53-7	Dibromofluoromethane	.05	.055	mg/L	110	85 - 115
2037-26-5	Toluene d8	.05	.047	mg/L	93	81 - 120
17060-07-0	1,2-Dichloroethane-d4	.05	.053	mg/L	107	72 - 119

GCAL ID	Client ID	Matrix	Collect Date/Time	Receive Date/Time
20604191810	MSD/TW-6	Water	04/18/2006 00:00	04/19/2006 09:25

8260B, Volatiles

Prep Date	Prep Batch	Prep Method	Dilution	Analyzed	By	Analytical Batch
			1	04/21/2006 13:55	VWM	320888

CAS#	Parameter	Result	RDL	MDL	Units
79-01-6	Trichloroethene	40.6	5.00	0.270	ug/L

CAS#	Surrogate	Conc. Spiked	Conc. Rec	Units	% Recovery	Rec Limits
460-00-4	4-Bromofluorobenzene	.05	.045	mg/L	90	76 - 119
1868-53-7	Dibromofluoromethane	.05	.054	mg/L	108	85 - 115
2037-26-5	Toluene d8	.05	.047	mg/L	93	81 - 120
17060-07-0	1,2-Dichloroethane-d4	.05	.054	mg/L	107	72 - 119

GCAL ID	Client ID	Matrix	Collect Date/Time	Receive Date/Time
20604191811	DUP	Water	04/18/2006 00:00	04/19/2006 09:25

8260B, Volatiles

Prep Date	Prep Batch	Prep Method	Dilution	Analyzed	By	Analytical Batch
			1	04/21/2006 17:16	VWM	320888

CAS#	Parameter	Result	RDL	MDL	Units
79-01-6	Trichloroethene	20.1	5.00	0.270	ug/L

CAS#	Surrogate	Conc. Spiked	Conc. Rec	Units	% Recovery	Rec Limits
460-00-4	4-Bromofluorobenzene	.05	.046	mg/L	92	76 - 119
1868-53-7	Dibromofluoromethane	.05	.053	mg/L	106	85 - 115
2037-26-5	Toluene d8	.05	.05	mg/L	100	81 - 120
17060-07-0	1,2-Dichloroethane-d4	.05	.056	mg/L	111	72 - 119

GCAL ID	Client ID	Matrix	Collect Date/Time	Receive Date/Time
20604191812	TRIP	Water	04/18/2006 00:00	04/19/2006 09:25

8260B, Volatiles

Prep Date	Prep Batch	Prep Method	Dilution	Analyzed	By	Analytical Batch
			1	04/21/2006 16:26	VWM	320888

CAS#	Parameter	Result	RDL	MDL	Units
79-01-6	Trichloroethene	0.270U	5.00	0.270	ug/L

CAS#	Surrogate	Conc. Spiked	Conc. Rec	Units	% Recovery	Rec Limits
460-00-4	4-Bromofluorobenzene	.05	.044	mg/L	88	76 - 119
1868-53-7	Dibromofluoromethane	.05	.054	mg/L	107	85 - 115
2037-26-5	Toluene d8	.05	.049	mg/L	97	81 - 120
17060-07-0	1,2-Dichloroethane-d4	.05	.056	mg/L	112	72 - 119

GCAL ID	Client ID	Matrix	Collect Date/Time	Receive Date/Time
20604191813	RINSATE	Water	04/18/2006 00:00	04/19/2006 09:25

8260B, Volatiles

Prep Date	Prep Batch	Prep Method	Dilution	Analyzed	By	Analytical Batch
			1	04/21/2006 16:51	VWM	320888

CAS#	Parameter	Result	RDL	MDL	Units
79-01-6	Trichloroethene	0.270U	5.00	0.270	ug/L

CAS#	Surrogate	Conc. Spiked	Conc. Rec	Units	% Recovery	Rec Limits
460-00-4	4-Bromofluorobenzene	.05	.046	mg/L	91	76 - 119
1868-53-7	Dibromofluoromethane	.05	.054	mg/L	107	85 - 115
2037-26-5	Toluene d8	.05	.05	mg/L	101	81 - 120
17060-07-0	1,2-Dichloroethane-d4	.05	.056	mg/L	112	72 - 119

## GC/MS Volatiles Quality Control Summary

Analytical Batch 320888 Prep Batch N/A		Client ID MB320888 GCAL ID 360696 Sample Type Method Blank Analytical Date 04/21/2006 09:56 Matrix Water		LCS320888 360697 LCS 04/21/2006 08:35 Water			LCSD320888 360698 LCSD 04/21/2006 09:00 Water						
8260B, Volatiles				Units Result	ug/L RDL	Spike Added	Result	% R	Control Limits % R	Result	% R	RPD	RPD Limit
79-01-6	Trichloroethene	0.270U	0.270	25.0	24.1	96	70 - 127	24.1	96	0	20		
<b>Surrogate</b>													
460-00-4	4-Bromofluorobenzene	47.8	96	50	51	102	76 - 119	52.5	105				
1868-53-7	Dibromofluoromethane	52.2	104	50	53	106	85 - 115	51.9	104				
2037-26-5	Toluene d8	49	98	50	48.3	97	81 - 120	50.5	101				
17060-07-0	1,2-Dichloroethane-d4	51.3	103	50	52.1	104	72 - 119	52.1	104				

Analytical Batch 320888 Prep Batch N/A		Client ID B-1/TW-6 GCAL ID 20604191801 Sample Type SAMPLE Analytical Date 04/21/2006 10:58 Matrix Water		MS/TW-6 20604191809 MS 04/21/2006 13:27 Water			MSD/TW-6 20604191810 MSD 04/21/2006 13:55 Water						
8260B, Volatiles				Units Result	ug/L RDL	Spike Added	Result	% R	Control Limits % R	Result	% R	RPD	RPD Limit
79-01-6	Trichloroethene	16.5	0.270	25.0	38.5	88	70 - 127	40.6	96	5	20		
<b>Surrogate</b>													
460-00-4	4-Bromofluorobenzene	.048	95	.05	.048	96	76 - 119	.045	90				
1868-53-7	Dibromofluoromethane	.052	104	.05	.055	110	85 - 115	.054	108				
2037-26-5	Toluene d8	.05	99	.05	.047	93	81 - 120	.047	93				
17060-07-0	1,2-Dichloroethane-d4	.05	101	.05	.053	107	72 - 119	.054	107				

# Report Sample Summary

GCAL ID	Client ID	Matrix	Collect Date/Time	Receive Date/Time
20703200701	HA-14 (0-12)	Solid	03/19/2007 08:45	03/20/2007 08:50
20703200702	HA-14 (8-10)	Solid	03/19/2007 08:55	03/20/2007 08:50
20703200703	HA-15 (0-12)	Solid	03/19/2007 09:30	03/20/2007 08:50
20703200704	HA-15 (8-10)	Solid	03/19/2007 09:45	03/20/2007 08:50
20703200705	B-17 (0-12)	Solid	03/19/2007 10:45	03/20/2007 08:50
20703200706	B-17 (8-10)	Solid	03/19/2007 10:55	03/20/2007 08:50

# Summary of Compounds Detected

GCAL ID	Client ID	Matrix	Collect Date/Time	Receive Date/Time
20703200701	HA-14 (0-12)	Solid	03/19/2007 08:45	03/20/2007 08:50

## 8260B, Volatiles

CAS#	Parameter	Result	RDL	MDL	Units
67-64-1	Acetone	0.036	0.032	0.000474	mg/kg
79-01-6	Trichloroethene	0.017	0.00634	0.000224	mg/kg

GCAL ID	Client ID	Matrix	Collect Date/Time	Receive Date/Time
20703200702	HA-14 (8-10)	Solid	03/19/2007 08:55	03/20/2007 08:50

## 8260B, Volatiles

CAS#	Parameter	Result	RDL	MDL	Units
78-93-3	2-Butanone	0.028	0.00866	0.000540	mg/kg
67-64-1	Acetone	0.022J	0.043	0.000647	mg/kg
74-83-9	Bromomethane	0.012	0.00866	0.00261	mg/kg
79-01-6	Trichloroethene	0.00962	0.00866	0.000306	mg/kg
156-59-2	cis-1,2-Dichloroethene	0.00678J	0.00866	0.000218	mg/kg

GCAL ID	Client ID	Matrix	Collect Date/Time	Receive Date/Time
20703200703	HA-15 (0-12)	Solid	03/19/2007 09:30	03/20/2007 08:50

## 8260B, Volatiles

CAS#	Parameter	Result	RDL	MDL	Units
79-01-6	Trichloroethene	0.586	0.380	0.013	mg/kg

GCAL ID	Client ID	Matrix	Collect Date/Time	Receive Date/Time
20703200704	HA-15 (8-10)	Solid	03/19/2007 09:45	03/20/2007 08:50

## 8260B, Volatiles

CAS#	Parameter	Result	RDL	MDL	Units
79-01-6	Trichloroethene	0.132J	0.474	0.017	mg/kg

## 8260B, Volatiles

CAS#	Parameter	Result	RDL	MDL	Units
67-64-1	Acetone	0.011J	0.042	0.000635	mg/kg
156-59-2	cis-1,2-Dichloroethene	0.036	0.00849	0.000214	mg/kg

GCAL ID	Client ID	Matrix	Collect Date/Time	Receive Date/Time
20703200705	B-17 (0-12)	Solid	03/19/2007 10:45	03/20/2007 08:50

## 8260B, Volatiles

CAS#	Parameter	Result	RDL	MDL	Units
127-18-4	Tetrachloroethene	0.933	0.368	0.014	mg/kg

# Summary of Compounds Detected (con't)

GCAL ID	Client ID	Matrix	Collect Date/Time	Receive Date/Time
20703200706	B-17 (8-10)	Solid	03/19/2007 10:55	03/20/2007 08:50

8260B, Volatiles

CAS#	Parameter	Result	RDL	MDL	Units
127-18-4	Tetrachloroethene	0.186	0.00891	0.000342	mg/kg

<b>GCAL ID</b>	<b>Client ID</b>	<b>Matrix</b>	<b>Collect Date/Time</b>	<b>Receive Date/Time</b>
20703200701	HA-14 (0-12)	Solid	03/19/2007 08:45	03/20/2007 08:50

## 8260B, Volatiles

<b>Prep Date</b>	<b>Prep Batch</b>	<b>Prep Method</b>	<b>Dilution</b>	<b>Analyzed</b>	<b>By</b>	<b>Analytical Batch</b>
			1	03/26/2007 22:02	DLB	345646

CAS#	Parameter	Result	RDL	MDL	Units
71-55-6	1,1,1-Trichloroethane	0.000156U	0.00634	0.000156	mg/kg
79-34-5	1,1,2,2-Tetrachloroethane	0.000228U	0.00634	0.000228	mg/kg
79-00-5	1,1,2-Trichloroethane	0.000145U	0.00634	0.000145	mg/kg
75-34-3	1,1-Dichloroethane	0.000202U	0.00634	0.000202	mg/kg
75-35-4	1,1-Dichloroethene	0.000455U	0.00634	0.000455	mg/kg
120-82-1	1,2,4-Trichlorobenzene	0.000415U	0.00634	0.000415	mg/kg
96-12-8	1,2-Dibromo-3-chloropropane	0.00110U	0.00634	0.00110	mg/kg
106-93-4	1,2-Dibromoethane	0.000190U	0.00634	0.000190	mg/kg
95-50-1	1,2-Dichlorobenzene	0.000145U	0.00634	0.000145	mg/kg
107-06-2	1,2-Dichloroethane	0.000145U	0.00634	0.000145	mg/kg
78-87-5	1,2-Dichloropropane	0.000142U	0.00634	0.000142	mg/kg
541-73-1	1,3-Dichlorobenzene	0.000299U	0.00634	0.000299	mg/kg
106-46-7	1,4-Dichlorobenzene	0.000534U	0.00634	0.000534	mg/kg
78-93-3	2-Butanone	0.000396U	0.00634	0.000396	mg/kg
591-78-6	2-Hexanone	0.00105U	0.00634	0.00105	mg/kg
108-10-1	4-Methyl-2-pentanone	0.000219U	0.00634	0.000219	mg/kg
<b>67-64-1</b>	<b>Acetone</b>	<b>0.036</b>	<b>0.032</b>	<b>0.000474</b>	<b>mg/kg</b>
71-43-2	Benzene	0.000132U	0.00634	0.000132	mg/kg
75-27-4	Bromodichloromethane	0.000171U	0.00634	0.000171	mg/kg
75-25-2	Bromoform	0.000214U	0.00634	0.000214	mg/kg
74-83-9	Bromomethane	0.00191U	0.00634	0.00191	mg/kg
75-15-0	Carbon disulfide	0.000138U	0.00634	0.000138	mg/kg
56-23-5	Carbon tetrachloride	0.000152U	0.00634	0.000152	mg/kg
108-90-7	Chlorobenzene	0.000209U	0.00634	0.000209	mg/kg
75-00-3	Chloroethane	0.000768U	0.00634	0.000768	mg/kg
67-66-3	Chloroform	0.000179U	0.00634	0.000179	mg/kg
74-87-3	Chloromethane	0.000588U	0.00634	0.000588	mg/kg
110-82-7	Cyclohexane	0.00140U	0.00634	0.00140	mg/kg
124-48-1	Dibromochloromethane	0.000114U	0.00634	0.000114	mg/kg
75-71-8	Dichlorodifluoromethane	0.000462U	0.00634	0.000462	mg/kg
10061-01-5	cis-1,3-Dichloropropene	0.000146U	0.00634	0.000146	mg/kg
10061-02-6	trans-1,3-Dichloropropene	0.000179U	0.00634	0.000179	mg/kg
100-41-4	Ethylbenzene	0.000262U	0.00634	0.000262	mg/kg
98-82-8	Isopropylbenzene (Cumene)	0.000194U	0.00634	0.000194	mg/kg
79-20-9	Methyl Acetate	0.00194U	0.00634	0.00194	mg/kg
108-87-2	Methylcyclohexane	0.000469U	0.00634	0.000469	mg/kg
75-09-2	Methylene chloride	0.000607U	0.013	0.000607	mg/kg
100-42-5	Styrene	0.000193U	0.00634	0.000193	mg/kg
127-18-4	Tetrachloroethene	0.000243U	0.00634	0.000243	mg/kg
108-88-3	Toluene	0.000697U	0.00634	0.000697	mg/kg
<b>79-01-6</b>	<b>Trichloroethene</b>	<b>0.017</b>	<b>0.00634</b>	<b>0.000224</b>	<b>mg/kg</b>
75-69-4	Trichlorofluoromethane	0.000320U	0.00634	0.000320	mg/kg
76-13-1	Trichlorotrifluoroethane	0.000238U	0.00634	0.000238	mg/kg
75-01-4	Vinyl chloride	0.000445U	0.00634	0.000445	mg/kg
1330-20-7	Xylene (total)	0.000725U	0.013	0.000725	mg/kg
156-59-2	cis-1,2-Dichloroethene	0.000160U	0.00634	0.000160	mg/kg
1634-04-4	tert-Butyl methyl ether (MTBE)	0.0000938U	0.00634	0.0000938	mg/kg
156-60-5	trans-1,2-Dichloroethene	0.000208U	0.00634	0.000208	mg/kg

GCAL ID	Client ID	Matrix	Collect Date/Time	Receive Date/Time
20703200701	HA-14 (0-12)	Solid	03/19/2007 08:45	03/20/2007 08:50

8260B, Volatiles

Prep Date	Prep Batch	Prep Method	Dilution	Analyzed	By	Analytical Batch
			1	03/26/2007 22:02	DLB	345646

CAS#	Surrogate	Conc. Spiked	Conc. Rec	Units	% Recovery	Rec Limits
460-00-4	4-Bromofluorobenzene	.057	.063	mg/kg	110	84 - 118
1868-53-7	Dibromofluoromethane	.057	.064	mg/kg	111	65 - 135
2037-26-5	Toluene d8	.057	.072	mg/kg	125*	84 - 116
17060-07-0	1,2-Dichloroethane-d4	.057	.061	mg/kg	106	52 - 149

RESULTS REPORTED ON A DRY WEIGHT BASIS

GCAL ID	Client ID	Matrix	Collect Date/Time	Receive Date/Time
20703200701	HA-14 (0-12)	Solid	03/19/2007 08:45	03/20/2007 08:50

2540 G Total Moisture - Solid

Prep Date	Prep Batch	Prep Method	Dilution	Analyzed	By	Analytical Batch
			1	03/20/2007 11:45	RLY	345206

CAS#	Parameter	Result	RDL	MDL	Units
WET-037	Total Moisture	9.55	0.010	0.010	%

RESULTS REPORTED ON A DRY WEIGHT BASIS

<b>GCAL ID</b>	<b>Client ID</b>	<b>Matrix</b>	<b>Collect Date/Time</b>	<b>Receive Date/Time</b>
20703200702	HA-14 (8-10)	Solid	03/19/2007 08:55	03/20/2007 08:50

## 8260B, Volatiles

<b>Prep Date</b>	<b>Prep Batch</b>	<b>Prep Method</b>	<b>Dilution</b>	<b>Analyzed</b>	<b>By</b>	<b>Analytical Batch</b>
			1	03/26/2007 22:27	DLB	345646

CAS#	Parameter	Result	RDL	MDL	Units
71-55-6	1,1,1-Trichloroethane	0.000213U	0.00866	0.000213	mg/kg
79-34-5	1,1,2,2-Tetrachloroethane	0.000312U	0.00866	0.000312	mg/kg
79-00-5	1,1,2-Trichloroethane	0.000197U	0.00866	0.000197	mg/kg
75-34-3	1,1-Dichloroethane	0.000275U	0.00866	0.000275	mg/kg
75-35-4	1,1-Dichloroethene	0.000622U	0.00866	0.000622	mg/kg
120-82-1	1,2,4-Trichlorobenzene	0.000566U	0.00866	0.000566	mg/kg
96-12-8	1,2-Dibromo-3-chloropropane	0.00150U	0.00866	0.00150	mg/kg
106-93-4	1,2-Dibromoethane	0.000260U	0.00866	0.000260	mg/kg
95-50-1	1,2-Dichlorobenzene	0.000197U	0.00866	0.000197	mg/kg
107-06-2	1,2-Dichloroethane	0.000197U	0.00866	0.000197	mg/kg
78-87-5	1,2-Dichloropropane	0.000194U	0.00866	0.000194	mg/kg
541-73-1	1,3-Dichlorobenzene	0.000409U	0.00866	0.000409	mg/kg
106-46-7	1,4-Dichlorobenzene	0.000729U	0.00866	0.000729	mg/kg
<b>78-93-3</b>	<b>2-Butanone</b>	<b>0.028</b>	<b>0.00866</b>	<b>0.000540</b>	<b>mg/kg</b>
591-78-6	2-Hexanone	0.00143U	0.00866	0.00143	mg/kg
108-10-1	4-Methyl-2-pentanone	0.000300U	0.00866	0.000300	mg/kg
<b>67-64-1</b>	<b>Acetone</b>	<b>0.022J</b>	<b>0.043</b>	<b>0.000647</b>	<b>mg/kg</b>
71-43-2	Benzene	0.000180U	0.00866	0.000180	mg/kg
75-27-4	Bromodichloromethane	0.000234U	0.00866	0.000234	mg/kg
75-25-2	Bromoform	0.000293U	0.00866	0.000293	mg/kg
<b>74-83-9</b>	<b>Bromomethane</b>	<b>0.012</b>	<b>0.00866</b>	<b>0.00261</b>	<b>mg/kg</b>
75-15-0	Carbon disulfide	0.000189U	0.00866	0.000189	mg/kg
56-23-5	Carbon tetrachloride	0.000208U	0.00866	0.000208	mg/kg
108-90-7	Chlorobenzene	0.000286U	0.00866	0.000286	mg/kg
75-00-3	Chloroethane	0.00105U	0.00866	0.00105	mg/kg
67-66-3	Chloroform	0.000244U	0.00866	0.000244	mg/kg
74-87-3	Chloromethane	0.000803U	0.00866	0.000803	mg/kg
110-82-7	Cyclohexane	0.00191U	0.00866	0.00191	mg/kg
124-48-1	Dibromochloromethane	0.000156U	0.00866	0.000156	mg/kg
75-71-8	Dichlorodifluoromethane	0.000630U	0.00866	0.000630	mg/kg
10061-01-5	cis-1,3-Dichloropropene	0.000199U	0.00866	0.000199	mg/kg
10061-02-6	trans-1,3-Dichloropropene	0.000244U	0.00866	0.000244	mg/kg
100-41-4	Ethylbenzene	0.000358U	0.00866	0.000358	mg/kg
98-82-8	Isopropylbenzene (Cumene)	0.000265U	0.00866	0.000265	mg/kg
79-20-9	Methyl Acetate	0.00265U	0.00866	0.00265	mg/kg
108-87-2	Methylcyclohexane	0.000641U	0.00866	0.000641	mg/kg
75-09-2	Methylene chloride	0.000829U	0.017	0.000829	mg/kg
100-42-5	Styrene	0.000263U	0.00866	0.000263	mg/kg
127-18-4	Tetrachloroethene	0.000332U	0.00866	0.000332	mg/kg
108-88-3	Toluene	0.000952U	0.00866	0.000952	mg/kg
<b>79-01-6</b>	<b>Trichloroethene</b>	<b>0.00962</b>	<b>0.00866</b>	<b>0.000306</b>	<b>mg/kg</b>
75-69-4	Trichlorofluoromethane	0.000436U	0.00866	0.000436	mg/kg
76-13-1	Trichlorotrifluoroethane	0.000325U	0.00866	0.000325	mg/kg
75-01-4	Vinyl chloride	0.000608U	0.00866	0.000608	mg/kg
1330-20-7	Xylene (total)	0.000990U	0.017	0.000990	mg/kg
<b>156-59-2</b>	<b>cis-1,2-Dichloroethene</b>	<b>0.00678J</b>	<b>0.00866</b>	<b>0.000218</b>	<b>mg/kg</b>
1634-04-4	tert-Butyl methyl ether (MTBE)	0.000128U	0.00866	0.000128	mg/kg
156-60-5	trans-1,2-Dichloroethene	0.000284U	0.00866	0.000284	mg/kg

GCAL ID	Client ID	Matrix	Collect Date/Time	Receive Date/Time
20703200702	HA-14 (8-10)	Solid	03/19/2007 08:55	03/20/2007 08:50

8260B, Volatiles

Prep Date	Prep Batch	Prep Method	Dilution	Analyzed	By	Analytical Batch
			1	03/26/2007 22:27	DLB	345646

CAS#	Surrogate	Conc. Spiked	Conc. Rec	Units	% Recovery	Rec Limits
460-00-4	4-Bromofluorobenzene	.072	.089	mg/kg	124*	84 - 118
1868-53-7	Dibromofluoromethane	.072	.086	mg/kg	119	65 - 135
2037-26-5	Toluene d8	.072	.091	mg/kg	126*	84 - 116
17060-07-0	1,2-Dichloroethane-d4	.072	.087	mg/kg	120	52 - 149

RESULTS REPORTED ON A DRY WEIGHT BASIS

GCAL ID	Client ID	Matrix	Collect Date/Time	Receive Date/Time
20703200702	HA-14 (8-10)	Solid	03/19/2007 08:55	03/20/2007 08:50

2540 G Total Moisture - Solid

Prep Date	Prep Batch	Prep Method	Dilution	Analyzed	By	Analytical Batch
			1	03/20/2007 11:45	RLY	345206

CAS#	Parameter	Result	RDL	MDL	Units
WET-037	Total Moisture	16.5	0.010	0.010	%

RESULTS REPORTED ON A DRY WEIGHT BASIS

GCAL ID	Client ID	Matrix	Collect Date/Time	Receive Date/Time
20703200703	HA-15 (0-12)	Solid	03/19/2007 09:30	03/20/2007 08:50

## 8260B, Volatiles

Prep Date	Prep Batch	Prep Method	Dilution	Analyzed	By	Analytical Batch
			50	03/27/2007 14:54	DLB	345746

CAS#	Parameter	Result	RDL	MDL	Units
71-55-6	1,1,1-Trichloroethane	0.00936U	0.380	0.00936	mg/kg
79-34-5	1,1,2,2-Tetrachloroethane	0.014U	0.380	0.014	mg/kg
79-00-5	1,1,2-Trichloroethane	0.00867U	0.380	0.00867	mg/kg
75-34-3	1,1-Dichloroethane	0.012U	0.380	0.012	mg/kg
75-35-4	1,1-Dichloroethene	0.027U	0.380	0.027	mg/kg
120-82-1	1,2,4-Trichlorobenzene	0.025U	0.380	0.025	mg/kg
96-12-8	1,2-Dibromo-3-chloropropane	0.066U	0.380	0.066	mg/kg
106-93-4	1,2-Dibromoethane	0.011U	0.380	0.011	mg/kg
95-50-1	1,2-Dichlorobenzene	0.00867U	0.380	0.00867	mg/kg
107-06-2	1,2-Dichloroethane	0.00867U	0.380	0.00867	mg/kg
78-87-5	1,2-Dichloropropane	0.00852U	0.380	0.00852	mg/kg
541-73-1	1,3-Dichlorobenzene	0.018U	0.380	0.018	mg/kg
106-46-7	1,4-Dichlorobenzene	0.032U	0.380	0.032	mg/kg
78-93-3	2-Butanone	0.024U	0.380	0.024	mg/kg
591-78-6	2-Hexanone	0.063U	0.380	0.063	mg/kg
108-10-1	4-Methyl-2-pentanone	0.013U	0.380	0.013	mg/kg
67-64-1	Acetone	0.028U	1.90	0.028	mg/kg
71-43-2	Benzene	0.00791U	0.380	0.00791	mg/kg
75-27-4	Bromodichloromethane	0.010U	0.380	0.010	mg/kg
75-25-2	Bromoform	0.013U	0.380	0.013	mg/kg
74-83-9	Bromomethane	0.114U	0.380	0.114	mg/kg
75-15-0	Carbon disulfide	0.00829U	0.380	0.00829	mg/kg
56-23-5	Carbon tetrachloride	0.00913U	0.380	0.00913	mg/kg
108-90-7	Chlorobenzene	0.013U	0.380	0.013	mg/kg
75-00-3	Chloroethane	0.046U	0.380	0.046	mg/kg
67-66-3	Chloroform	0.011U	0.380	0.011	mg/kg
74-87-3	Chloromethane	0.035U	0.380	0.035	mg/kg
110-82-7	Cyclohexane	0.084U	0.380	0.084	mg/kg
124-48-1	Dibromochloromethane	0.00685U	0.380	0.00685	mg/kg
75-71-8	Dichlorodifluoromethane	0.028U	0.380	0.028	mg/kg
10061-01-5	cis-1,3-Dichloropropene	0.00875U	0.380	0.00875	mg/kg
10061-02-6	trans-1,3-Dichloropropene	0.011U	0.380	0.011	mg/kg
100-41-4	Ethylbenzene	0.016U	0.380	0.016	mg/kg
98-82-8	Isopropylbenzene (Cumene)	0.012U	0.380	0.012	mg/kg
79-20-9	Methyl Acetate	0.116U	0.380	0.116	mg/kg
108-87-2	Methylcyclohexane	0.028U	0.380	0.028	mg/kg
75-09-2	Methylene chloride	0.036U	0.761	0.036	mg/kg
100-42-5	Styrene	0.012U	0.380	0.012	mg/kg
127-18-4	Tetrachloroethene	0.015U	0.380	0.015	mg/kg
108-88-3	Toluene	0.042U	0.380	0.042	mg/kg
<b>79-01-6</b>	<b>Trichloroethene</b>	<b>0.586</b>	<b>0.380</b>	<b>0.013</b>	<b>mg/kg</b>
75-69-4	Trichlorofluoromethane	0.019U	0.380	0.019	mg/kg
76-13-1	Trichlorotrifluoroethane	0.014U	0.380	0.014	mg/kg
75-01-4	Vinyl chloride	0.027U	0.380	0.027	mg/kg
1330-20-7	Xylene (total)	0.044U	0.761	0.044	mg/kg
156-59-2	cis-1,2-Dichloroethene	0.00958U	0.380	0.00958	mg/kg
1634-04-4	tert-Butyl methyl ether (MTBE)	0.00563U	0.380	0.00563	mg/kg
156-60-5	trans-1,2-Dichloroethene	0.012U	0.380	0.012	mg/kg

<b>GCAL ID</b>	<b>Client ID</b>	<b>Matrix</b>	<b>Collect Date/Time</b>	<b>Receive Date/Time</b>
20703200703	HA-15 (0-12)	Solid	03/19/2007 09:30	03/20/2007 08:50

8260B, Volatiles

<b>Prep Date</b>	<b>Prep Batch</b>	<b>Prep Method</b>	<b>Dilution</b>	<b>Analyzed</b>	<b>By</b>	<b>Analytical Batch</b>
			50	03/27/2007 14:54	DLB	345746

CAS#	Surrogate	Conc. Spiked	Conc. Rec	Units	% Recovery	Rec Limits
460-00-4	4-Bromofluorobenzene	3.27	3.83	mg/kg	117	84 - 118
1868-53-7	Dibromofluoromethane	3.27	3.05	mg/kg	93	65 - 135
2037-26-5	Toluene d8	3.27	3.61	mg/kg	110	84 - 116
17060-07-0	1,2-Dichloroethane-d4	3.27	2.94	mg/kg	90	52 - 149

RESULTS REPORTED ON A DRY WEIGHT BASIS

GCAL ID	Client ID	Matrix	Collect Date/Time	Receive Date/Time
20703200703	HA-15 (0-12)	Solid	03/19/2007 09:30	03/20/2007 08:50

2540 G Total Moisture - Solid

Prep Date	Prep Batch	Prep Method	Dilution	Analyzed	By	Analytical Batch
			1	03/20/2007 11:45	RLY	345206

CAS#	Parameter	Result	RDL	MDL	Units
WET-037	Total Moisture	14.0	0.010	0.010	%

RESULTS REPORTED ON A DRY WEIGHT BASIS

<b>GCAL ID</b> 20703200704	<b>Client ID</b> HA-15 (8-10)	<b>Matrix</b> Solid	<b>Collect Date/Time</b> 03/19/2007 09:45	<b>Receive Date/Time</b> 03/20/2007 08:50
-------------------------------	----------------------------------	------------------------	--	--

8260B, Volatiles

<b>Prep Date</b>	<b>Prep Batch</b>	<b>Prep Method</b>	<b>Dilution</b> 1	<b>Analyzed</b> 03/26/2007 23:15	<b>By</b> DLB	<b>Analytical Batch</b> 345646
------------------	-------------------	--------------------	----------------------	-------------------------------------	------------------	-----------------------------------

CAS#	Parameter	Result	RDL	MDL	Units
71-55-6	1,1,1-Trichloroethane	0.000209U	0.00849	0.000209	mg/kg
79-34-5	1,1,2,2-Tetrachloroethane	0.000306U	0.00849	0.000306	mg/kg
79-00-5	1,1,2-Trichloroethane	0.000194U	0.00849	0.000194	mg/kg
75-34-3	1,1-Dichloroethane	0.000270U	0.00849	0.000270	mg/kg
75-35-4	1,1-Dichloroethene	0.000609U	0.00849	0.000609	mg/kg
120-82-1	1,2,4-Trichlorobenzene	0.000555U	0.00849	0.000555	mg/kg
96-12-8	1,2-Dibromo-3-chloropropane	0.00147U	0.00849	0.00147	mg/kg
106-93-4	1,2-Dibromoethane	0.000255U	0.00849	0.000255	mg/kg
95-50-1	1,2-Dichlorobenzene	0.000194U	0.00849	0.000194	mg/kg
107-06-2	1,2-Dichloroethane	0.000194U	0.00849	0.000194	mg/kg
78-87-5	1,2-Dichloropropane	0.000190U	0.00849	0.000190	mg/kg
541-73-1	1,3-Dichlorobenzene	0.000401U	0.00849	0.000401	mg/kg
106-46-7	1,4-Dichlorobenzene	0.000715U	0.00849	0.000715	mg/kg
78-93-3	2-Butanone	0.000530U	0.00849	0.000530	mg/kg
591-78-6	2-Hexanone	0.00140U	0.00849	0.00140	mg/kg
108-10-1	4-Methyl-2-pentanone	0.000294U	0.00849	0.000294	mg/kg
<b>67-64-1</b>	<b>Acetone</b>	<b>0.011J</b>	<b>0.042</b>	<b>0.000635</b>	<b>mg/kg</b>
71-43-2	Benzene	0.000177U	0.00849	0.000177	mg/kg
75-27-4	Bromodichloromethane	0.000229U	0.00849	0.000229	mg/kg
75-25-2	Bromoform	0.000287U	0.00849	0.000287	mg/kg
74-83-9	Bromomethane	0.00256U	0.00849	0.00256	mg/kg
75-15-0	Carbon disulfide	0.000185U	0.00849	0.000185	mg/kg
56-23-5	Carbon tetrachloride	0.000204U	0.00849	0.000204	mg/kg
108-90-7	Chlorobenzene	0.000280U	0.00849	0.000280	mg/kg
75-00-3	Chloroethane	0.00103U	0.00849	0.00103	mg/kg
67-66-3	Chloroform	0.000239U	0.00849	0.000239	mg/kg
74-87-3	Chloromethane	0.000788U	0.00849	0.000788	mg/kg
110-82-7	Cyclohexane	0.00188U	0.00849	0.00188	mg/kg
124-48-1	Dibromochloromethane	0.000153U	0.00849	0.000153	mg/kg
75-71-8	Dichlorodifluoromethane	0.000618U	0.00849	0.000618	mg/kg
10061-01-5	cis-1,3-Dichloropropene	0.000195U	0.00849	0.000195	mg/kg
10061-02-6	trans-1,3-Dichloropropene	0.000239U	0.00849	0.000239	mg/kg
100-41-4	Ethylbenzene	0.000351U	0.00849	0.000351	mg/kg
98-82-8	Isopropylbenzene (Cumene)	0.000260U	0.00849	0.000260	mg/kg
79-20-9	Methyl Acetate	0.00260U	0.00849	0.00260	mg/kg
108-87-2	Methylcyclohexane	0.000628U	0.00849	0.000628	mg/kg
75-09-2	Methylene chloride	0.000813U	0.017	0.000813	mg/kg
100-42-5	Styrene	0.000258U	0.00849	0.000258	mg/kg
127-18-4	Tetrachloroethene	0.000326U	0.00849	0.000326	mg/kg
108-88-3	Toluene	0.000934U	0.00849	0.000934	mg/kg
75-69-4	Trichlorofluoromethane	0.000428U	0.00849	0.000428	mg/kg
76-13-1	Trichlorotrifluoroethane	0.000319U	0.00849	0.000319	mg/kg
75-01-4	Vinyl chloride	0.000596U	0.00849	0.000596	mg/kg
1330-20-7	Xylene (total)	0.000971U	0.017	0.000971	mg/kg
<b>156-59-2</b>	<b>cis-1,2-Dichloroethene</b>	<b>0.036</b>	<b>0.00849</b>	<b>0.000214</b>	<b>mg/kg</b>
1634-04-4	tert-Butyl methyl ether (MTBE)	0.000126U	0.00849	0.000126	mg/kg
156-60-5	trans-1,2-Dichloroethene	0.000278U	0.00849	0.000278	mg/kg

CAS#	Surrogate	Conc. Spiked	Conc. Rec	Units	% Recovery	Rec Limits
460-00-4	4-Bromofluorobenzene	.067	.081	mg/kg	120*	84 - 118

GCAL ID	Client ID	Matrix	Collect Date/Time	Receive Date/Time
20703200704	HA-15 (8-10)	Solid	03/19/2007 09:45	03/20/2007 08:50

8260B, Volatiles

Prep Date	Prep Batch	Prep Method	Dilution	Analyzed	By	Analytical Batch
			1	03/26/2007 23:15	DLB	345646

CAS#	Surrogate	Conc. Spiked	Conc. Rec	Units	% Recovery	Rec Limits
1868-53-7	Dibromofluoromethane	.067	.075	mg/kg	112	65 - 135
2037-26-5	Toluene d8	.067	.08	mg/kg	119*	84 - 116
17060-07-0	1,2-Dichloroethane-d4	.067	.08	mg/kg	118	52 - 149

RESULTS REPORTED ON A DRY WEIGHT BASIS

GCAL ID	Client ID	Matrix	Collect Date/Time	Receive Date/Time
20703200704	HA-15 (8-10)	Solid	03/19/2007 09:45	03/20/2007 08:50

8260B, Volatiles

Prep Date	Prep Batch	Prep Method	Dilution	Analyzed	By	Analytical Batch
			50	03/27/2007 15:16	DLB	345746

CAS#	Parameter	Result	RDL	MDL	Units
79-01-6	Trichloroethene	0.132J	0.474	0.017	mg/kg

CAS#	Surrogate	Conc. Spiked	Conc. Rec	Units	% Recovery	Rec Limits
460-00-4	4-Bromofluorobenzene	3.77	4.36	mg/kg	116	84 - 118
1868-53-7	Dibromofluoromethane	3.77	3.56	mg/kg	95	65 - 135
2037-26-5	Toluene d8	3.77	4.12	mg/kg	109	84 - 116
17060-07-0	1,2-Dichloroethane-d4	3.77	3.43	mg/kg	91	52 - 149

RESULTS REPORTED ON A DRY WEIGHT BASIS

GCAL ID	Client ID	Matrix	Collect Date/Time	Receive Date/Time
20703200704	HA-15 (8-10)	Solid	03/19/2007 09:45	03/20/2007 08:50

2540 G Total Moisture - Solid

Prep Date	Prep Batch	Prep Method	Dilution	Analyzed	By	Analytical Batch
			1	03/20/2007 11:45	RLY	345206

CAS#	Parameter	Result	RDL	MDL	Units
WET-037	Total Moisture	20.6	0.010	0.010	%

RESULTS REPORTED ON A DRY WEIGHT BASIS

GCAL ID	Client ID	Matrix	Collect Date/Time	Receive Date/Time
20703200705	B-17 (0-12)	Solid	03/19/2007 10:45	03/20/2007 08:50

## 8260B, Volatiles

Prep Date	Prep Batch	Prep Method	Dilution	Analyzed	By	Analytical Batch
			50	03/27/2007 15:38	DLB	345746

CAS#	Parameter	Result	RDL	MDL	Units
71-55-6	1,1,1-Trichloroethane	0.00905U	0.368	0.00905	mg/kg
79-34-5	1,1,2,2-Tetrachloroethane	0.013U	0.368	0.013	mg/kg
79-00-5	1,1,2-Trichloroethane	0.00839U	0.368	0.00839	mg/kg
75-34-3	1,1-Dichloroethane	0.012U	0.368	0.012	mg/kg
75-35-4	1,1-Dichloroethene	0.026U	0.368	0.026	mg/kg
120-82-1	1,2,4-Trichlorobenzene	0.024U	0.368	0.024	mg/kg
96-12-8	1,2-Dibromo-3-chloropropane	0.064U	0.368	0.064	mg/kg
106-93-4	1,2-Dibromoethane	0.011U	0.368	0.011	mg/kg
95-50-1	1,2-Dichlorobenzene	0.00839U	0.368	0.00839	mg/kg
107-06-2	1,2-Dichloroethane	0.00839U	0.368	0.00839	mg/kg
78-87-5	1,2-Dichloropropane	0.00824U	0.368	0.00824	mg/kg
541-73-1	1,3-Dichlorobenzene	0.017U	0.368	0.017	mg/kg
106-46-7	1,4-Dichlorobenzene	0.031U	0.368	0.031	mg/kg
78-93-3	2-Butanone	0.023U	0.368	0.023	mg/kg
591-78-6	2-Hexanone	0.061U	0.368	0.061	mg/kg
108-10-1	4-Methyl-2-pentanone	0.013U	0.368	0.013	mg/kg
67-64-1	Acetone	0.028U	1.84	0.028	mg/kg
71-43-2	Benzene	0.00765U	0.368	0.00765	mg/kg
75-27-4	Bromodichloromethane	0.00993U	0.368	0.00993	mg/kg
75-25-2	Bromoform	0.012U	0.368	0.012	mg/kg
74-83-9	Bromomethane	0.111U	0.368	0.111	mg/kg
75-15-0	Carbon disulfide	0.00802U	0.368	0.00802	mg/kg
56-23-5	Carbon tetrachloride	0.00883U	0.368	0.00883	mg/kg
108-90-7	Chlorobenzene	0.012U	0.368	0.012	mg/kg
75-00-3	Chloroethane	0.045U	0.368	0.045	mg/kg
67-66-3	Chloroform	0.010U	0.368	0.010	mg/kg
74-87-3	Chloromethane	0.034U	0.368	0.034	mg/kg
110-82-7	Cyclohexane	0.081U	0.368	0.081	mg/kg
124-48-1	Dibromochloromethane	0.00662U	0.368	0.00662	mg/kg
75-71-8	Dichlorodifluoromethane	0.027U	0.368	0.027	mg/kg
10061-01-5	cis-1,3-Dichloropropene	0.00846U	0.368	0.00846	mg/kg
10061-02-6	trans-1,3-Dichloropropene	0.010U	0.368	0.010	mg/kg
100-41-4	Ethylbenzene	0.015U	0.368	0.015	mg/kg
98-82-8	Isopropylbenzene (Cumene)	0.011U	0.368	0.011	mg/kg
79-20-9	Methyl Acetate	0.112U	0.368	0.112	mg/kg
108-87-2	Methylcyclohexane	0.027U	0.368	0.027	mg/kg
75-09-2	Methylene chloride	0.035U	0.736	0.035	mg/kg
100-42-5	Styrene	0.011U	0.368	0.011	mg/kg
<b>127-18-4</b>	<b>Tetrachloroethene</b>	<b>0.933</b>	<b>0.368</b>	<b>0.014</b>	<b>mg/kg</b>
108-88-3	Toluene	0.040U	0.368	0.040	mg/kg
79-01-6	Trichloroethene	0.013U	0.368	0.013	mg/kg
75-69-4	Trichlorofluoromethane	0.019U	0.368	0.019	mg/kg
76-13-1	Trichlorotrifluoroethane	0.014U	0.368	0.014	mg/kg
75-01-4	Vinyl chloride	0.026U	0.368	0.026	mg/kg
1330-20-7	Xylene (total)	0.042U	0.736	0.042	mg/kg
156-59-2	cis-1,2-Dichloroethene	0.00927U	0.368	0.00927	mg/kg
1634-04-4	tert-Butyl methyl ether (MTBE)	0.00544U	0.368	0.00544	mg/kg
156-60-5	trans-1,2-Dichloroethene	0.012U	0.368	0.012	mg/kg

GCAL ID	Client ID	Matrix	Collect Date/Time	Receive Date/Time
20703200705	B-17 (0-12)	Solid	03/19/2007 10:45	03/20/2007 08:50

8260B, Volatiles

Prep Date	Prep Batch	Prep Method	Dilution	Analyzed	By	Analytical Batch
			50	03/27/2007 15:38	DLB	345746

CAS#	Surrogate	Conc. Spiked	Conc. Rec	Units	% Recovery	Rec Limits
460-00-4	4-Bromofluorobenzene	3.03	3.59	mg/kg	119*	84 - 118
1868-53-7	Dibromofluoromethane	3.03	2.83	mg/kg	94	65 - 135
2037-26-5	Toluene d8	3.03	3.3	mg/kg	109	84 - 116
17060-07-0	1,2-Dichloroethane-d4	3.03	2.78	mg/kg	92	52 - 149

RESULTS REPORTED ON A DRY WEIGHT BASIS

GCAL ID	Client ID	Matrix	Collect Date/Time	Receive Date/Time
20703200705	B-17 (0-12)	Solid	03/19/2007 10:45	03/20/2007 08:50

2540 G Total Moisture - Solid

Prep Date	Prep Batch	Prep Method	Dilution	Analyzed	By	Analytical Batch
			1	03/20/2007 11:45	RLY	345206

CAS#	Parameter	Result	RDL	MDL	Units
WET-037	Total Moisture	17.7	0.010	0.010	%

RESULTS REPORTED ON A DRY WEIGHT BASIS

GCAL ID	Client ID	Matrix	Collect Date/Time	Receive Date/Time
20703200706	B-17 (8-10)	Solid	03/19/2007 10:55	03/20/2007 08:50

## 8260B, Volatiles

Prep Date	Prep Batch	Prep Method	Dilution	Analyzed	By	Analytical Batch
			1	03/27/2007 00:03	DLB	345646

CAS#	Parameter	Result	RDL	MDL	Units
71-55-6	1,1,1-Trichloroethane	0.000219U	0.00891	0.000219	mg/kg
79-34-5	1,1,2,2-Tetrachloroethane	0.000321U	0.00891	0.000321	mg/kg
79-00-5	1,1,2-Trichloroethane	0.000203U	0.00891	0.000203	mg/kg
75-34-3	1,1-Dichloroethane	0.000283U	0.00891	0.000283	mg/kg
75-35-4	1,1-Dichloroethene	0.000640U	0.00891	0.000640	mg/kg
120-82-1	1,2,4-Trichlorobenzene	0.000583U	0.00891	0.000583	mg/kg
96-12-8	1,2-Dibromo-3-chloropropane	0.00154U	0.00891	0.00154	mg/kg
106-93-4	1,2-Dibromoethane	0.000267U	0.00891	0.000267	mg/kg
95-50-1	1,2-Dichlorobenzene	0.000203U	0.00891	0.000203	mg/kg
107-06-2	1,2-Dichloroethane	0.000203U	0.00891	0.000203	mg/kg
78-87-5	1,2-Dichloropropane	0.000200U	0.00891	0.000200	mg/kg
541-73-1	1,3-Dichlorobenzene	0.000421U	0.00891	0.000421	mg/kg
106-46-7	1,4-Dichlorobenzene	0.000750U	0.00891	0.000750	mg/kg
78-93-3	2-Butanone	0.000556U	0.00891	0.000556	mg/kg
591-78-6	2-Hexanone	0.00147U	0.00891	0.00147	mg/kg
108-10-1	4-Methyl-2-pentanone	0.000308U	0.00891	0.000308	mg/kg
67-64-1	Acetone	0.000667U	0.045	0.000667	mg/kg
71-43-2	Benzene	0.000185U	0.00891	0.000185	mg/kg
75-27-4	Bromodichloromethane	0.000241U	0.00891	0.000241	mg/kg
75-25-2	Bromoform	0.000301U	0.00891	0.000301	mg/kg
74-83-9	Bromomethane	0.00268U	0.00891	0.00268	mg/kg
75-15-0	Carbon disulfide	0.000194U	0.00891	0.000194	mg/kg
56-23-5	Carbon tetrachloride	0.000214U	0.00891	0.000214	mg/kg
108-90-7	Chlorobenzene	0.000294U	0.00891	0.000294	mg/kg
75-00-3	Chloroethane	0.00108U	0.00891	0.00108	mg/kg
67-66-3	Chloroform	0.000251U	0.00891	0.000251	mg/kg
74-87-3	Chloromethane	0.000827U	0.00891	0.000827	mg/kg
110-82-7	Cyclohexane	0.00197U	0.00891	0.00197	mg/kg
124-48-1	Dibromochloromethane	0.000160U	0.00891	0.000160	mg/kg
75-71-8	Dichlorodifluoromethane	0.000649U	0.00891	0.000649	mg/kg
10061-01-5	cis-1,3-Dichloropropene	0.000205U	0.00891	0.000205	mg/kg
10061-02-6	trans-1,3-Dichloropropene	0.000251U	0.00891	0.000251	mg/kg
100-41-4	Ethylbenzene	0.000369U	0.00891	0.000369	mg/kg
98-82-8	Isopropylbenzene (Cumene)	0.000273U	0.00891	0.000273	mg/kg
79-20-9	Methyl Acetate	0.00273U	0.00891	0.00273	mg/kg
108-87-2	Methylcyclohexane	0.000659U	0.00891	0.000659	mg/kg
75-09-2	Methylene chloride	0.000854U	0.018	0.000854	mg/kg
100-42-5	Styrene	0.000271U	0.00891	0.000271	mg/kg
<b>127-18-4</b>	<b>Tetrachloroethene</b>	<b>0.186</b>	<b>0.00891</b>	<b>0.000342</b>	<b>mg/kg</b>
108-88-3	Toluene	0.000980U	0.00891	0.000980	mg/kg
79-01-6	Trichloroethene	0.000315U	0.00891	0.000315	mg/kg
75-69-4	Trichlorofluoromethane	0.000449U	0.00891	0.000449	mg/kg
76-13-1	Trichlorotrifluoroethane	0.000335U	0.00891	0.000335	mg/kg
75-01-4	Vinyl chloride	0.000626U	0.00891	0.000626	mg/kg
1330-20-7	Xylene (total)	0.00102U	0.018	0.00102	mg/kg
156-59-2	cis-1,2-Dichloroethene	0.000225U	0.00891	0.000225	mg/kg
1634-04-4	tert-Butyl methyl ether (MTBE)	0.000132U	0.00891	0.000132	mg/kg
156-60-5	trans-1,2-Dichloroethene	0.000292U	0.00891	0.000292	mg/kg

GCAL ID	Client ID	Matrix	Collect Date/Time	Receive Date/Time
20703200706	B-17 (8-10)	Solid	03/19/2007 10:55	03/20/2007 08:50

8260B, Volatiles

Prep Date	Prep Batch	Prep Method	Dilution	Analyzed	By	Analytical Batch
			1	03/27/2007 00:03	DLB	345646

CAS#	Surrogate	Conc. Spiked	Conc. Rec	Units	% Recovery	Rec Limits
460-00-4	4-Bromofluorobenzene	.07	.081	mg/kg	116	84 - 118
1868-53-7	Dibromofluoromethane	.07	.085	mg/kg	121	65 - 135
2037-26-5	Toluene d8	.07	.085	mg/kg	122*	84 - 116
17060-07-0	1,2-Dichloroethane-d4	.07	.081	mg/kg	116	52 - 149

RESULTS REPORTED ON A DRY WEIGHT BASIS

GCAL ID	Client ID	Matrix	Collect Date/Time	Receive Date/Time
20703200706	B-17 (8-10)	Solid	03/19/2007 10:55	03/20/2007 08:50

2540 G Total Moisture - Solid

Prep Date	Prep Batch	Prep Method	Dilution	Analyzed	By	Analytical Batch
			1	03/20/2007 11:45	RLY	345206

CAS#	Parameter	Result	RDL	MDL	Units
WET-037	Total Moisture	21.9	0.010	0.010	%

RESULTS REPORTED ON A DRY WEIGHT BASIS

## GC/MS Volatiles Quality Control Summary

Analytical Batch 345646 Prep Batch N/A		Client ID MB345646 GCAL ID 468684 Sample Type Method Blank Analytical Date 03/26/2007 19:17 Matrix Solid		LCS345646 468685 LCS 03/26/2007 18:06 Solid			LCSD345646 468686 LCSD 03/26/2007 18:29 Solid				
8260B, Volatiles		Units	mg/kg	Spike	Result	% R	Control	Result	% R	RPD	RPD
		Result	RDL	Added			Limits % R				Limit
67-64-1	Acetone	0.000374U	0.000374	0.025	0.025	101	40 - 141	0.028	114	11	30
75-27-4	Bromodichloromethane	0.000135U	0.000135	0.025	0.025	102	72 - 128	0.026	106	4	30
75-25-2	Bromoform	0.000169U	0.000169	0.025	0.025	100	66 - 137	0.027	106	8	30
74-83-9	Bromomethane	0.00151U	0.00151	0.025	0.026	102	45 - 141	0.025	99	4	30
75-15-0	Carbon disulfide	0.000109U	0.000109	0.025	0.020	80	69 - 135	0.020	80	0	30
56-23-5	Carbon tetrachloride	0.000120U	0.000120	0.025	0.017	68	67 - 133	0.020	81	16	30
75-00-3	Chloroethane	0.000606U	0.000606	0.025	0.021	84	41 - 141	0.019	74	10	30
67-66-3	Chloroform	0.000141U	0.000141	0.025	0.023	92	72 - 124	0.023	93	0	30
74-87-3	Chloromethane	0.000464U	0.000464	0.025	0.024	95	51 - 129	0.025	100	4	30
124-48-1	Dibromochloromethane	0.000090U	0.000090	0.025	0.025	99	66 - 130	0.026	106	4	30
75-71-8	Dichlorodifluoromethane	0.000364U	0.000364	0.025	0.017	66	34 - 136	0.020	81	16	30
75-34-3	1,1-Dichloroethane	0.000159U	0.000159	0.025	0.022	88	73 - 125	0.024	94	9	30
107-06-2	1,2-Dichloroethane	0.000114U	0.000114	0.025	0.028	112	72 - 137	0.027	108	4	30
156-59-2	cis-1,2-Dichloroethene	0.000126U	0.000126	0.025	0.023	94	67 - 125	0.025	100	8	30
156-60-5	trans-1,2-Dichloroethene	0.000164U	0.000164	0.025	0.020	81	66 - 134	0.022	89	10	30
75-09-2	Methylene chloride	0.000479U	0.000479	0.025	0.019	76	63 - 137	0.020	82	5	30
78-87-5	1,2-Dichloropropane	0.000112U	0.000112	0.025	0.023	90	71 - 120	0.024	95	4	30
10061-01-5	cis-1,3-Dichloropropene	0.000115U	0.000115	0.025	0.024	95	72 - 126	0.025	99	4	30
10061-02-6	trans-1,3-Dichloropropene	0.000141U	0.000141	0.025	0.024	95	65 - 127	0.026	102	8	30
100-41-4	Ethylbenzene	0.000207U	0.000207	0.025	0.022	86	74 - 127	0.022	88	0	30
591-78-6	2-Hexanone	0.000826U	0.000826	0.025	0.024	98	56 - 153	0.024	97	0	30
98-82-8	Isopropylbenzene (Cumene)	0.000153U	0.000153	0.025	0.021	84	77 - 129	0.022	90	5	30
78-93-3	2-Butanone	0.000312U	0.000312	0.025	0.025	101	40 - 135	0.023	92	8	30
108-10-1	4-Methyl-2-pentanone	0.000173U	0.000173	0.025	0.024	94	47 - 147	0.024	94	0	30
100-42-5	Styrene	0.000152U	0.000152	0.025	0.024	98	74 - 128	0.027	110	12	30
127-18-4	Tetrachloroethene	0.000192U	0.000192	0.025	0.020	81	67 - 139	0.021	84	5	30
79-34-5	1,1,2,2-Tetrachloroethane	0.000180U	0.000180	0.025	0.026	104	59 - 140	0.027	108	4	30
120-82-1	1,2,4-Trichlorobenzene	0.000327U	0.000327	0.025	0.026	105	65 - 131	0.025	101	4	30
71-55-6	1,1,1-Trichloroethane	0.000123U	0.000123	0.025	0.019	74	68 - 130	0.019	78	0	30
79-00-5	1,1,2-Trichloroethane	0.000114U	0.000114	0.025	0.024	97	62 - 127	0.026	104	8	30
75-69-4	Trichlorofluoromethane	0.000252U	0.000252	0.025	0.019	77	49 - 139	0.019	78	0	30
75-01-4	Vinyl chloride	0.000351U	0.000351	0.025	0.020	78	58 - 126	0.020	80	0	30
96-12-8	1,2-Dibromo-3-chloropropane	0.000866U	0.000866	0.025	0.025	98	49 - 135	0.026	104	4	30

## GC/MS Volatiles Quality Control Summary

Analytical Batch 345646 Prep Batch N/A		Client ID MB345646 GCAL ID 468684 Sample Type Method Blank Analytical Date 03/26/2007 19:17 Matrix Solid		LCS345646 468685 LCS 03/26/2007 18:06 Solid			LCS345646 468686 LCS 03/26/2007 18:29 Solid						
8260B, Volatiles				Units Result	mg/kg RDL	Spike Added	Result	% R	Control Limits % R	Result	% R	RPD	RPD Limit
106-93-4	1,2-Dibromoethane	0.000150U	0.000150	0.025	0.026	102	70 - 124	0.028	112	7	30		
1634-04-4	tert-Butyl methyl ether (MTBE)	0.0000740U	0.0000740	0.025	0.026	104	50 - 135	0.025	102	4	30		
1330-20-7	Xylene (total)	0.000572U	0.000572	0.075	0.066	87	80 - 120	0.070	94	6	30		
108-87-2	Methylcyclohexane	0.000370U	0.000370	0.025	0.018	73*	79 - 122	0.020	81	11	30		
110-82-7	Cyclohexane	0.00111U	0.00111	0.025	0.017	67	61 - 143	0.019	78	11	30		
79-20-9	Methyl Acetate	0.00153U	0.00153	0.025	0.00	0*	41 - 164	0.00	0*	0	30		
76-13-1	Trichlorotrifluoroethane	0.000188U	0.000188	0.025	0.019	74	71 - 137	0.017	69*	11	30		
541-73-1	1,3-Dichlorobenzene	0.000236U	0.000236	0.025	0.026	105	72 - 124	0.026	103	0	30		
106-46-7	1,4-Dichlorobenzene	0.000421U	0.000421	0.025	0.026	102	72 - 125	0.026	102	0	30		
95-50-1	1,2-Dichlorobenzene	0.000114U	0.000114	0.025	0.025	99	74 - 120	0.026	104	4	30		
75-35-4	1,1-Dichloroethene	0.000359U	0.000359	0.025	0.020	78	65 - 136	0.021	83	5	30		
71-43-2	Benzene	0.000104U	0.000104	0.025	0.021	84	73 - 126	0.022	89	5	30		
79-01-6	Trichloroethene	0.000177U	0.000177	0.025	0.024	96	77 - 124	0.022	87	9	30		
108-88-3	Toluene	0.000550U	0.000550	0.025	0.022	86	71 - 127	0.024	96	9	30		
108-90-7	Chlorobenzene	0.000165U	0.000165	0.025	0.023	92	75 - 123	0.024	98	4	30		
<b>Surrogate</b>													
460-00-4	4-Bromofluorobenzene	59.4	119*	50	57.6	115	84 - 118	59.7	119*				
1868-53-7	Dibromofluoromethane	56.7	113	50	54.3	109	65 - 135	51.2	102				
2037-26-5	Toluene d8	62.4	125*	50	57.2	114	84 - 116	59.2	118*				
17060-07-0	1,2-Dichloroethane-d4	55.8	112	50	50.7	101	52 - 149	51.7	103				

Analytical Batch 345746 Prep Batch N/A		Client ID MB345746 GCAL ID 469149 Sample Type Method Blank Analytical Date 03/27/2007 10:40 Matrix Solid		LCS345746 469150 LCS 03/27/2007 09:55 Solid					
8260B, Volatiles				Units Result	mg/kg RDL	Spike Added	Result	% R	Control Limits % R
67-64-1	Acetone	0.019U	0.019	1.25	1.07	86	40 - 141		
75-27-4	Bromodichloromethane	0.00675U	0.00675	1.25	1.16	93	72 - 128		
75-25-2	Bromoform	0.00845U	0.00845	1.25	1.31	105	66 - 137		
74-83-9	Bromomethane	0.075U	0.075	1.25	1.03	82	45 - 141		

## GC/MS Volatiles Quality Control Summary

Analytical Batch 345746 Prep Batch N/A		Client ID MB345746 GCAL ID 469149 Sample Type Method Blank Analytical Date 03/27/2007 10:40 Matrix Solid		LCS345746 469150 LCS 03/27/2007 09:55 Solid			
8260B, Volatiles		Units Result	mg/kg RDL	Spike Added	Result	% R	Control Limits % R
75-15-0	Carbon disulfide	0.00545U	0.00545	1.25	1.25	100	69 - 135
56-23-5	Carbon tetrachloride	0.00600U	0.00600	1.25	1.14	91	67 - 133
75-00-3	Chloroethane	0.030U	0.030	1.25	1.18	94	41 - 141
67-66-3	Chloroform	0.00705U	0.00705	1.25	1.10	88	72 - 124
74-87-3	Chloromethane	0.023U	0.023	1.25	1.05	84	51 - 129
124-48-1	Dibromochloromethane	0.00450U	0.00450	1.25	1.27	102	66 - 130
75-71-8	Dichlorodifluoromethane	0.018U	0.018	1.25	1.05	84	34 - 136
75-34-3	1,1-Dichloroethane	0.00795U	0.00795	1.25	1.13	90	73 - 125
107-06-2	1,2-Dichloroethane	0.00570U	0.00570	1.25	1.10	88	72 - 137
156-59-2	cis-1,2-Dichloroethene	0.00630U	0.00630	1.25	1.11	89	67 - 125
156-60-5	trans-1,2-Dichloroethene	0.00820U	0.00820	1.25	1.21	97	66 - 134
75-09-2	Methylene chloride	0.024U	0.024	1.25	1.18	94	63 - 137
78-87-5	1,2-Dichloropropane	0.00560U	0.00560	1.25	1.15	92	71 - 120
10061-01-5	cis-1,3-Dichloropropene	0.00575U	0.00575	1.25	1.16	93	72 - 126
10061-02-6	trans-1,3-Dichloropropene	0.00705U	0.00705	1.25	1.16	93	65 - 127
100-41-4	Ethylbenzene	0.010U	0.010	1.25	1.34	107	74 - 127
591-78-6	2-Hexanone	0.041U	0.041	1.25	1.10	88	56 - 153
98-82-8	Isopropylbenzene (Cumene)	0.00765U	0.00765	1.25	1.31	105	77 - 129
78-93-3	2-Butanone	0.016U	0.016	1.25	0.997	80	40 - 135
108-10-1	4-Methyl-2-pentanone	0.00865U	0.00865	1.25	1.11	89	47 - 147
100-42-5	Styrene	0.00760U	0.00760	1.25	1.32	106	74 - 128
127-18-4	Tetrachloroethene	0.00960U	0.00960	1.25	1.21	97	67 - 139
79-34-5	1,1,2,2-Tetrachloroethane	0.00900U	0.00900	1.25	1.45	116	59 - 140
120-82-1	1,2,4-Trichlorobenzene	0.069U	0.016	1.25	1.43	114	65 - 131
71-55-6	1,1,1-Trichloroethane	0.00615U	0.00615	1.25	1.09	87	68 - 130
79-00-5	1,1,2-Trichloroethane	0.00570U	0.00570	1.25	1.31	105	62 - 127
75-69-4	Trichlorofluoromethane	0.013U	0.013	1.25	1.24	99	49 - 139
75-01-4	Vinyl chloride	0.018U	0.018	1.25	1.20	96	58 - 126
96-12-8	1,2-Dibromo-3-chloropropane	0.043U	0.043	1.25	1.44	115	49 - 135
106-93-4	1,2-Dibromoethane	0.00750U	0.00750	1.25	1.34	107	70 - 124
1634-04-4	tert-Butyl methyl ether (MTBE)	0.00370U	0.00370	1.25	1.12	90	50 - 135
1330-20-7	Xylene (total)	0.029U	0.029	3.75	3.82	102	80 - 120
108-87-2	Methylcyclohexane	0.019U	0.019	1.25	1.18	94	79 - 122

## GC/MS Volatiles Quality Control Summary

Analytical Batch 345746 Prep Batch N/A		Client ID MB345746 GCAL ID 469149 Sample Type Method Blank Analytical Date 03/27/2007 10:40 Matrix Solid		LCS345746 469150 LCS 03/27/2007 09:55 Solid			
8260B, Volatiles		Units Result	mg/kg RDL	Spike Added	Result	% R	Control Limits % R
110-82-7	Cyclohexane	0.055U	0.055	1.25	1.17	94	61 - 143
79-20-9	Methyl Acetate	0.076U	0.076	1.25	0.990	79	41 - 164
76-13-1	Trichlorotrifluoroethane	0.00940U	0.00940	1.25	1.21	97	71 - 137
541-73-1	1,3-Dichlorobenzene	0.012U	0.012	1.25	1.43	114	72 - 124
106-46-7	1,4-Dichlorobenzene	0.021U	0.021	1.25	1.43	114	72 - 125
95-50-1	1,2-Dichlorobenzene	0.00570U	0.00570	1.25	1.45	116	74 - 120
75-35-4	1,1-Dichloroethene	0.018U	0.018	1.25	1.26	101	65 - 136
71-43-2	Benzene	0.00520U	0.00520	1.25	1.15	92	73 - 126
79-01-6	Trichloroethene	0.00885U	0.00885	1.25	1.15	92	77 - 124
108-88-3	Toluene	0.028U	0.028	1.25	1.26	101	71 - 127
108-90-7	Chlorobenzene	0.00825U	0.00825	1.25	1.32	106	75 - 123
<b>Surrogate</b>							
460-00-4	4-Bromofluorobenzene	2840	114	2500	2840	114	84 - 118
1868-53-7	Dibromofluoromethane	2340	94	2500	2390	96	65 - 135
2037-26-5	Toluene d8	2770	111	2500	2750	110	84 - 116
17060-07-0	1,2-Dichloroethane-d4	2240	90	2500	2270	91	52 - 149

Analytical Batch 345746 Prep Batch N/A		Client ID HA-15 (0-12) GCAL ID 20703200703 Sample Type SAMPLE Analytical Date 03/27/2007 14:54 Matrix Solid		466526MS 469151 MS 03/27/2007 16:01 Solid			466526MSD 469152 MSD 03/27/2007 16:23 Solid				
8260B, Volatiles		Units Result	mg/kg RDL	Spike Added	Result	% R	Control Limits % R	Result	% R	RPD	RPD Limit
67-64-1	Acetone	0.00	0.024	1.64	1.63	100	40 - 141	1.67	102	2	30
75-27-4	Bromodichloromethane	0.00	0.00884	1.64	1.49	91	72 - 128	1.44	88	3	30
75-25-2	Bromoform	0.00	0.011	1.64	1.68	103	66 - 137	1.69	103	0.6	30
74-83-9	Bromomethane	0.00	0.098	1.64	0.791	48	45 - 141	0.849	52	7	30
75-15-0	Carbon disulfide	0.00	0.00713	1.64	0.911	56*	69 - 135	0.843	52*	8	30
56-23-5	Carbon tetrachloride	0.00	0.00785	1.64	1.39	85	67 - 133	1.29	79	7	30
75-00-3	Chloroethane	0.00	0.040	1.64	0.00	0*	41 - 141	0.00	0*	0	30
67-66-3	Chloroform	0.00	0.00923	1.64	1.41	86	72 - 124	1.32	81	7	30

## GC/MS Volatiles Quality Control Summary

Analytical Batch 345746 Prep Batch N/A		Client ID GCAL ID 20703200703 Sample Type SAMPLE Analytical Date 03/27/2007 14:54 Matrix Solid		466526MS 469151 MS 03/27/2007 16:01 Solid			466526MSD 469152 MSD 03/27/2007 16:23 Solid						
8260B, Volatiles				Units Result	mg/kg RDL	Spike Added	Result	% R	Control Limits % R	Result	% R	RPD	RPD Limit
74-87-3	Chloromethane	0.00	0.030	1.64	1.30	79	51 - 129	1.26	77	3	30		
124-48-1	Dibromochloromethane	0.00	0.00589	1.64	1.58	97	66 - 130	1.59	97	0.6	30		
75-71-8	Dichlorodifluoromethane	0.00	0.024	1.64	1.24	76	34 - 136	1.14	70	8	30		
75-34-3	1,1-Dichloroethane	0.00	0.010	1.64	1.36	83	73 - 125	1.28	78	6	30		
107-06-2	1,2-Dichloroethane	0.00	0.00746	1.64	1.46	89	72 - 137	1.39	85	5	30		
156-59-2	cis-1,2-Dichloroethene	0.00	0.00825	1.64	1.40	86	67 - 125	1.32	81	6	30		
156-60-5	trans-1,2-Dichloroethene	0.00	0.011	1.64	1.40	86	66 - 134	1.32	81	6	30		
75-09-2	Methylene chloride	0.00	0.031	1.64	1.36	83	63 - 137	1.34	82	1	30		
78-87-5	1,2-Dichloropropane	0.00	0.00733	1.64	1.48	90	71 - 120	1.43	87	3	30		
10061-01-5	cis-1,3-Dichloropropene	0.00	0.00753	1.64	1.54	94	72 - 126	1.43	87	7	30		
10061-02-6	trans-1,3-Dichloropropene	0.00	0.00923	1.64	1.51	92	65 - 127	1.45	89	4	30		
100-41-4	Ethylbenzene	0.00	0.014	1.64	1.71	105	74 - 127	1.63	100	5	30		
591-78-6	2-Hexanone	0.00	0.054	1.64	1.48	90	56 - 153	1.53	94	3	30		
98-82-8	Isopropylbenzene (Cumene)	0.00	0.010	1.64	1.71	105	77 - 129	1.63	100	5	30		
78-93-3	2-Butanone	0.00	0.020	1.64	1.45	89	40 - 135	1.42	87	2	30		
108-10-1	4-Methyl-2-pentanone	0.00	0.011	1.64	1.45	89	47 - 147	1.43	87	1	30		
100-42-5	Styrene	0.00	0.00995	1.64	1.71	105	74 - 128	1.68	103	2	30		
127-18-4	Tetrachloroethene	0.00	0.013	1.64	1.54	94	67 - 139	1.47	90	5	30		
79-34-5	1,1,2,2-Tetrachloroethane	0.00	0.012	1.64	1.69	103	59 - 140	1.70	104	0.6	30		
120-82-1	1,2,4-Trichlorobenzene	0.00	0.021	1.64	1.66	101	65 - 131	1.68	103	1	30		
71-55-6	1,1,1-Trichloroethane	0.00	0.00805	1.64	1.38	84	68 - 130	1.29	79	7	30		
79-00-5	1,1,2-Trichloroethane	0.00	0.00746	1.64	1.65	101	62 - 127	1.68	103	2	30		
75-69-4	Trichlorofluoromethane	0.00	0.016	1.64	0.328	20*	49 - 139	0.294	18*	11	30		
75-01-4	Vinyl chloride	0.00	0.023	1.64	1.36	83	58 - 126	1.30	79	5	30		
96-12-8	1,2-Dibromo-3-chloropropane	0.00	0.057	1.64	1.81	111	49 - 135	1.84	112	2	30		
106-93-4	1,2-Dibromoethane	0.00	0.00982	1.64	1.64	100	70 - 124	1.71	105	4	30		
1634-04-4	tert-Butyl methyl ether (MTBE)	0.00	0.00484	1.64	1.40	86	50 - 135	1.34	82	4	30		
1330-20-7	Xylene (total)	0.00	0.037	4.91	4.82	98	80 - 120	4.69	96	3	30		
108-87-2	Methylcyclohexane	0.00	0.024	1.64	1.53	94	79 - 122	1.38	84	10	30		
110-82-7	Cyclohexane	0.00	0.072	1.64	1.47	90	61 - 143	1.34	82	9	30		
79-20-9	Methyl Acetate	0.00	0.100	1.64	2.54	155	41 - 164	2.42	148	5	30		
76-13-1	Trichlorotrifluoroethane	0.00	0.012	1.64	0.977	60*	71 - 137	0.926	57*	5	30		
541-73-1	1,3-Dichlorobenzene	0.00	0.015	1.64	1.68	103	72 - 124	1.67	102	0.6	30		

## GC/MS Volatiles Quality Control Summary

Analytical Batch 345746 Prep Batch N/A		Client ID GCAL ID Sample Type Analytical Date Matrix		HA-15 (0-12) 20703200703 SAMPLE 03/27/2007 14:54 Solid		466526MS 469151 MS 03/27/2007 16:01 Solid		466526MSD 469152 MSD 03/27/2007 16:23 Solid					
<b>8260B, Volatiles</b>				Units Result	mg/kg RDL	Spike Added	Result	% R	Control Limits % R	Result	% R	RPD	RPD Limit
106-46-7	1,4-Dichlorobenzene	0.00	0.028	1.64	1.67	102	72 - 125	1.64	100	2	30		
95-50-1	1,2-Dichlorobenzene	0.00	0.00746	1.64	1.73	106	74 - 120	1.72	105	0.6	30		
75-35-4	1,1-Dichloroethene	0.00	0.023	1.64	0.918	56*	65 - 136	0.800	49*	14	30		
71-43-2	Benzene	0.00	0.00681	1.64	1.44	88	73 - 126	1.34	82	7	30		
79-01-6	Trichloroethene	0.504	0.012	1.64	1.87	83	77 - 124	1.77	77	5	30		
108-88-3	Toluene	0.00	0.036	1.64	1.62	99	71 - 127	1.53	94	6	30		
108-90-7	Chlorobenzene	0.00	0.011	1.64	1.67	102	75 - 123	1.62	99	3	30		
<b>Surrogate</b>													
460-00-4	4-Bromofluorobenzene	3.83	117	3270	3900	119*	84 - 118	3970	121*				
1868-53-7	Dibromofluoromethane	3.05	93	3270	3160	97	65 - 135	3040	93				
2037-26-5	Toluene d8	3.61	110	3270	3530	108	84 - 116	3610	110				
17060-07-0	1,2-Dichloroethane-d4	2.94	90	3270	3130	96	52 - 149	2980	91				

Labnet/4569/207032007/3-22-07

### Chain of Custody Record

Lab Report No.:

Company: **AEROSTAR**  
 Address: **4640 S. CARROLLTAN AVE.  
 NEW ORLEANS, LA 70119**

**Gulf Coast LabNet, Inc.**  
 An Environmental Lab Services Co.

Phone: (251) 625-1331  
 Fax: (251) 625-1299

Modified from DEP Form #: 62-770.900(2)


Page / of /

FDEP Facility No.:

Project Name: **BROOKLEY FIELD OMS 28**

Location: **MOBILE, AL**

Project No.: **0405-517-07**




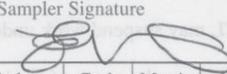
Attn: **EMILIE WIEN**  
 Sampler Signature: 

Sampled by [Print Name]/Affiliation: **Emilie Wien**

Item No.	Field ID No.	Sampled		Grab or Comp.	Matrix Codes	No. Cont.
		Date	Time			
					50	
	HA-14(0-12")	3/19/07	845	G	GW	X
	HA-14(8-10')		855			X
	HA-15(0-12")		930			X
	HA-15(8-10')		945			X
	B-17(0-12")		1045			X
	B-17(8-10')		1055			X

01H	096	8260	Full
-----	-----	------	------

← Preservative	
← Analysis	
<b>REQUESTED DUE DATE</b>	
Remarks	Lab. No.
REPORT in ppm	1
*REPORT ON WET	2
WEIGHT BASIS	3
Report on Dry wt.	4
Basis	5
8PM 03/21/07	6

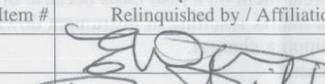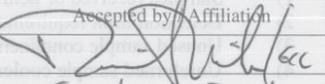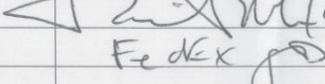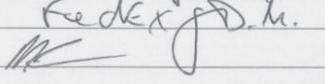Shipment Method		24 ← Total Number of Containers						
Out: / /	Via:	Item #	Relinquished by / Affiliation	Date	Time	Accepted by / Affiliation	Date	Time
Returned: / /	Via:			3/19/07	1720		3-19-07	1720
Additional Comments				3-19-07	1800	FedEx J.D.M.	3-19-07	1800
			FedEx J.D.M.	3-20-07	850		3-20-07	850
Cooler No.(s) / Temperature(s) (°C)			Sampling Kit No.		Equipment ID No.			
2			6283					

MATRIX CODES: A = Air GW = Groundwater SE = Sediment SO = Soil SW = Surface Water W = Water (Blanks) O = Other (specify)  
 PRESERVATIVE CODES: H = Hydrochloric acid + ice I = Ice only N = Nitric acid + ice S = Sulfuric acid + ice O = Other (specify) **Cl<sub>2</sub>O<sub>4</sub> + NaHSO<sub>4</sub>**